


Gas

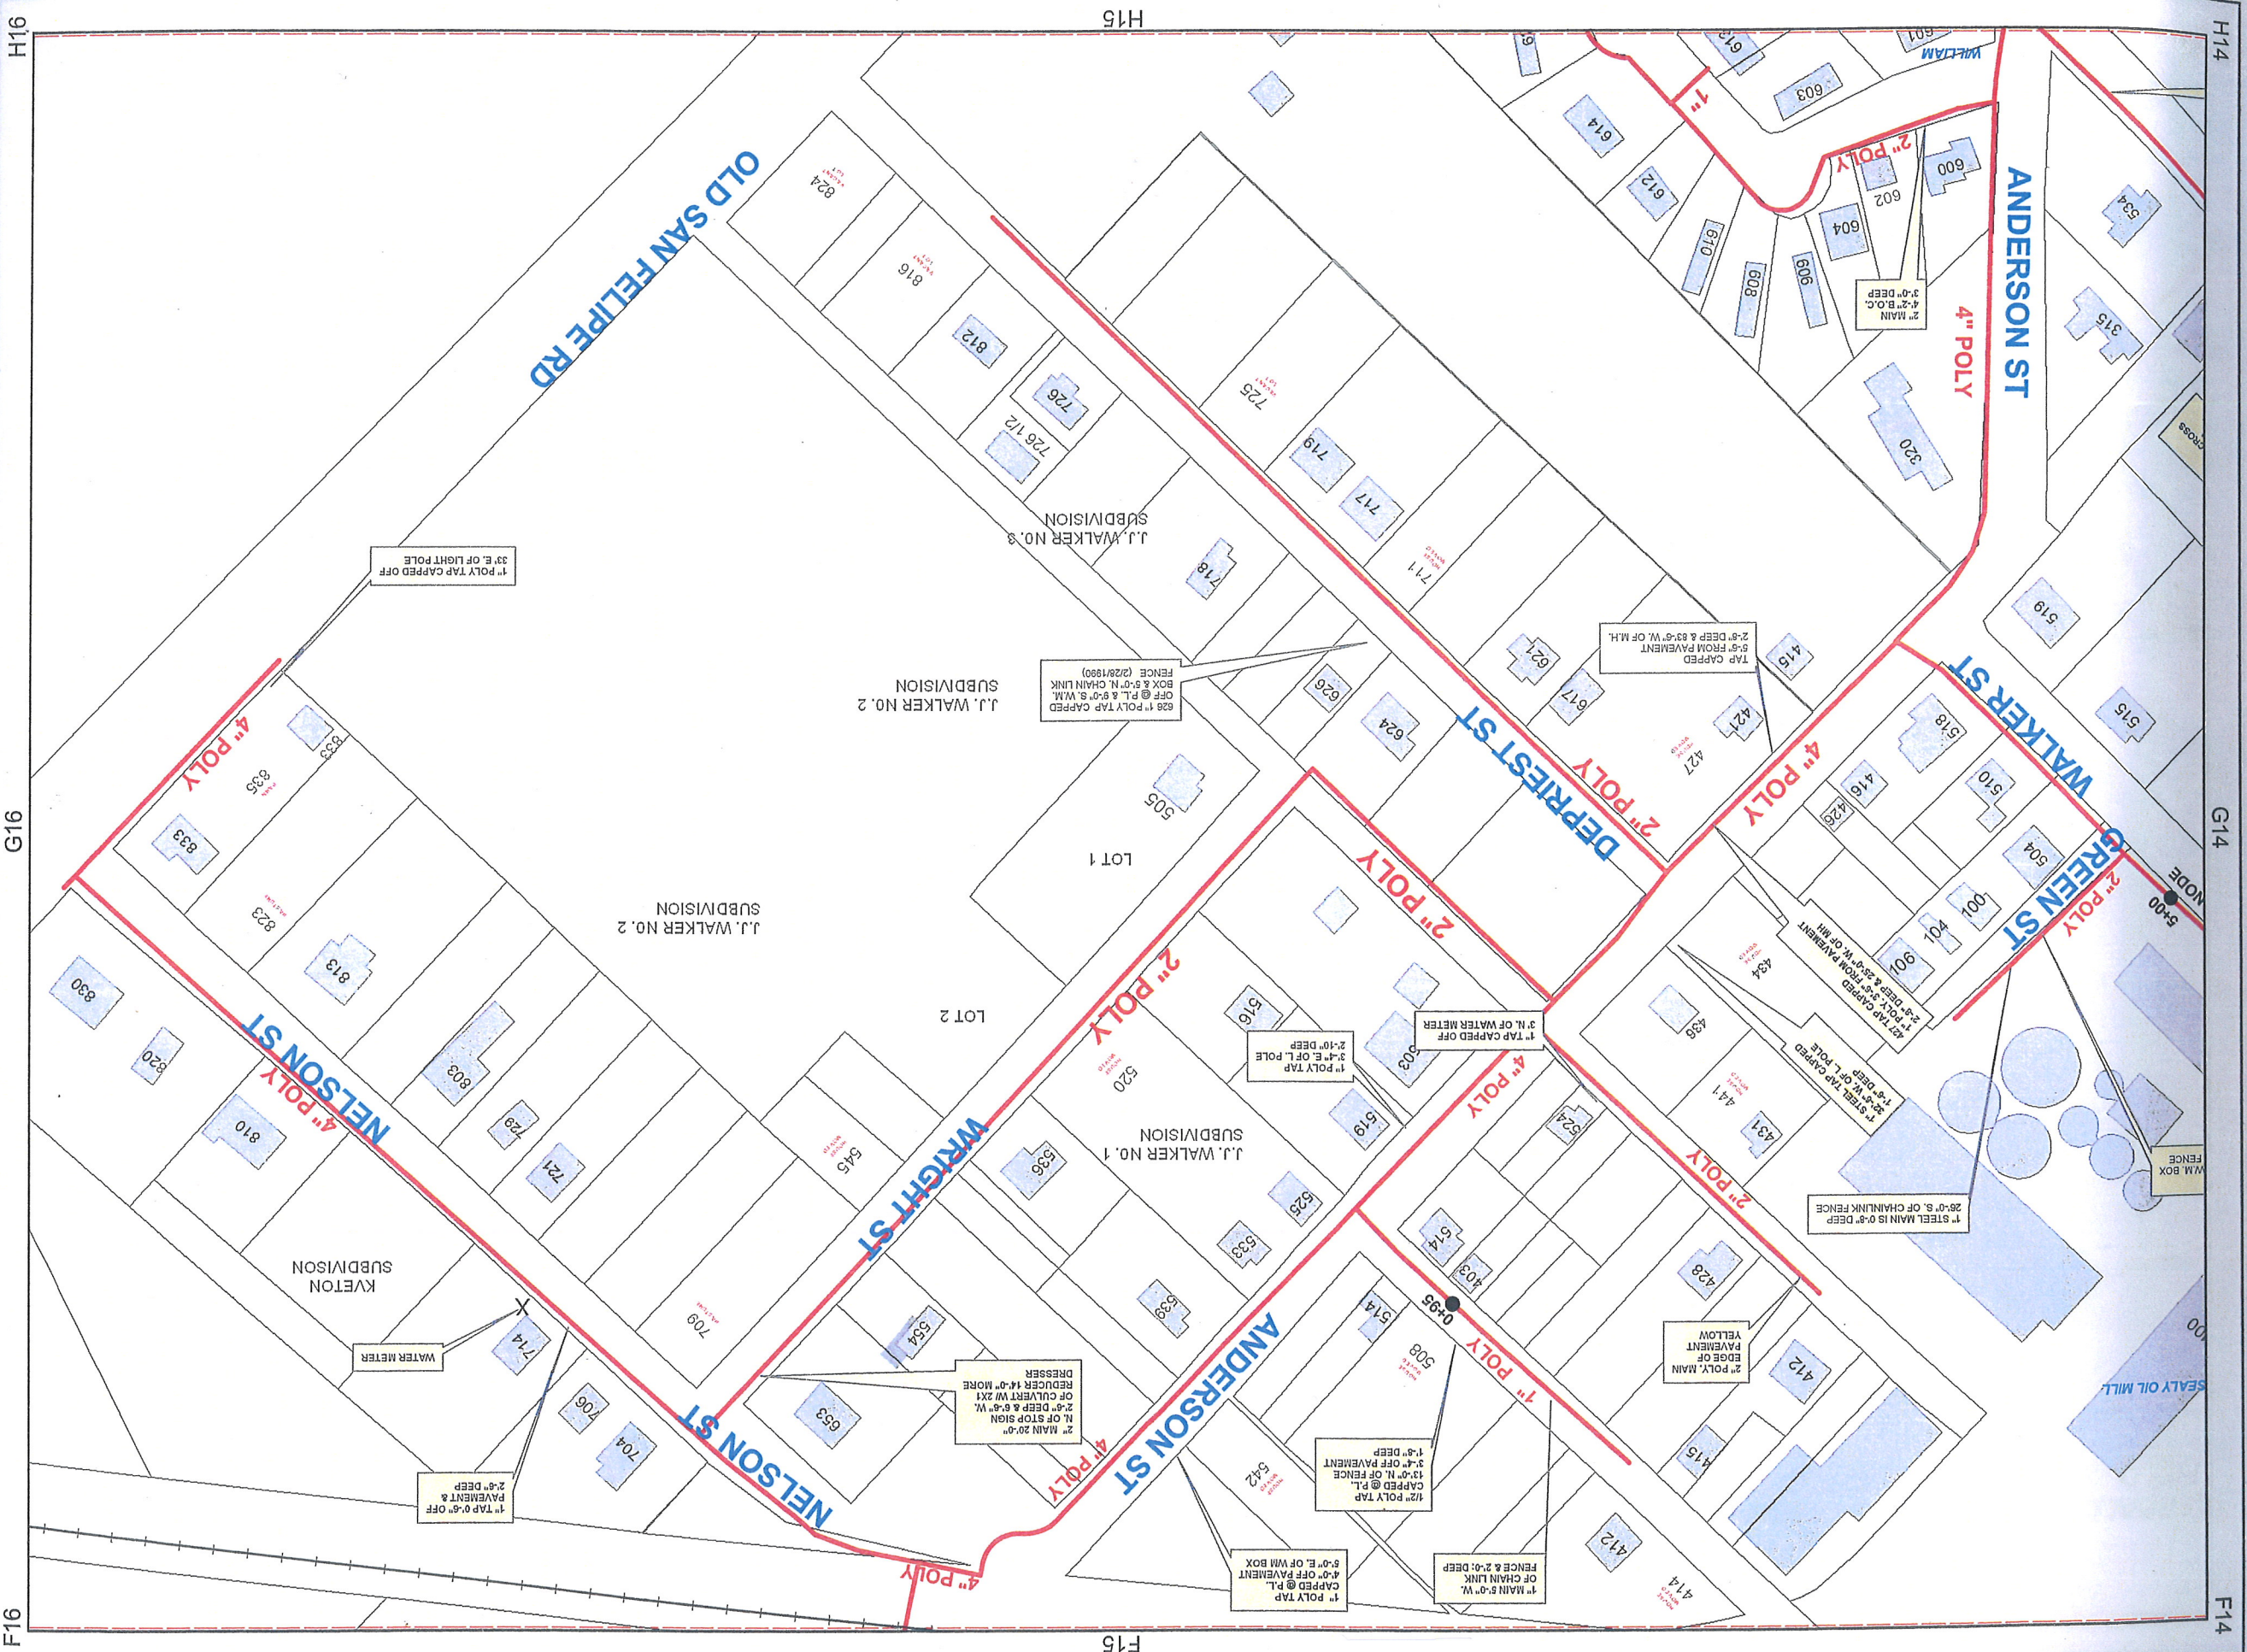

Scale: 1" = 40'
 North Arrow
 CLANCH & MIDD
 Engineering Co.
 4655 Southwest Freeway
 Houston, Texas 77057
 (713) 822-2244 - Fax (713) 822-2244
 Public Works Dept.
 Job No.: 07-078
 Date: Oct 03, 2008
 Drawn By: K. Shinsaba
 Reviewed By: J. Vickroy

Legend
 Grids New3
 Gas Anodes
 Gas Meters
 Gas Valves
 Gas Mains
 City Limits
 ETJ

Notes:
 F16
 F15
 G16
 G14
 H16
 H15
 H14
 F14

