



→ H FIRST FLOOR PLAN
1/8" = 1'-0"

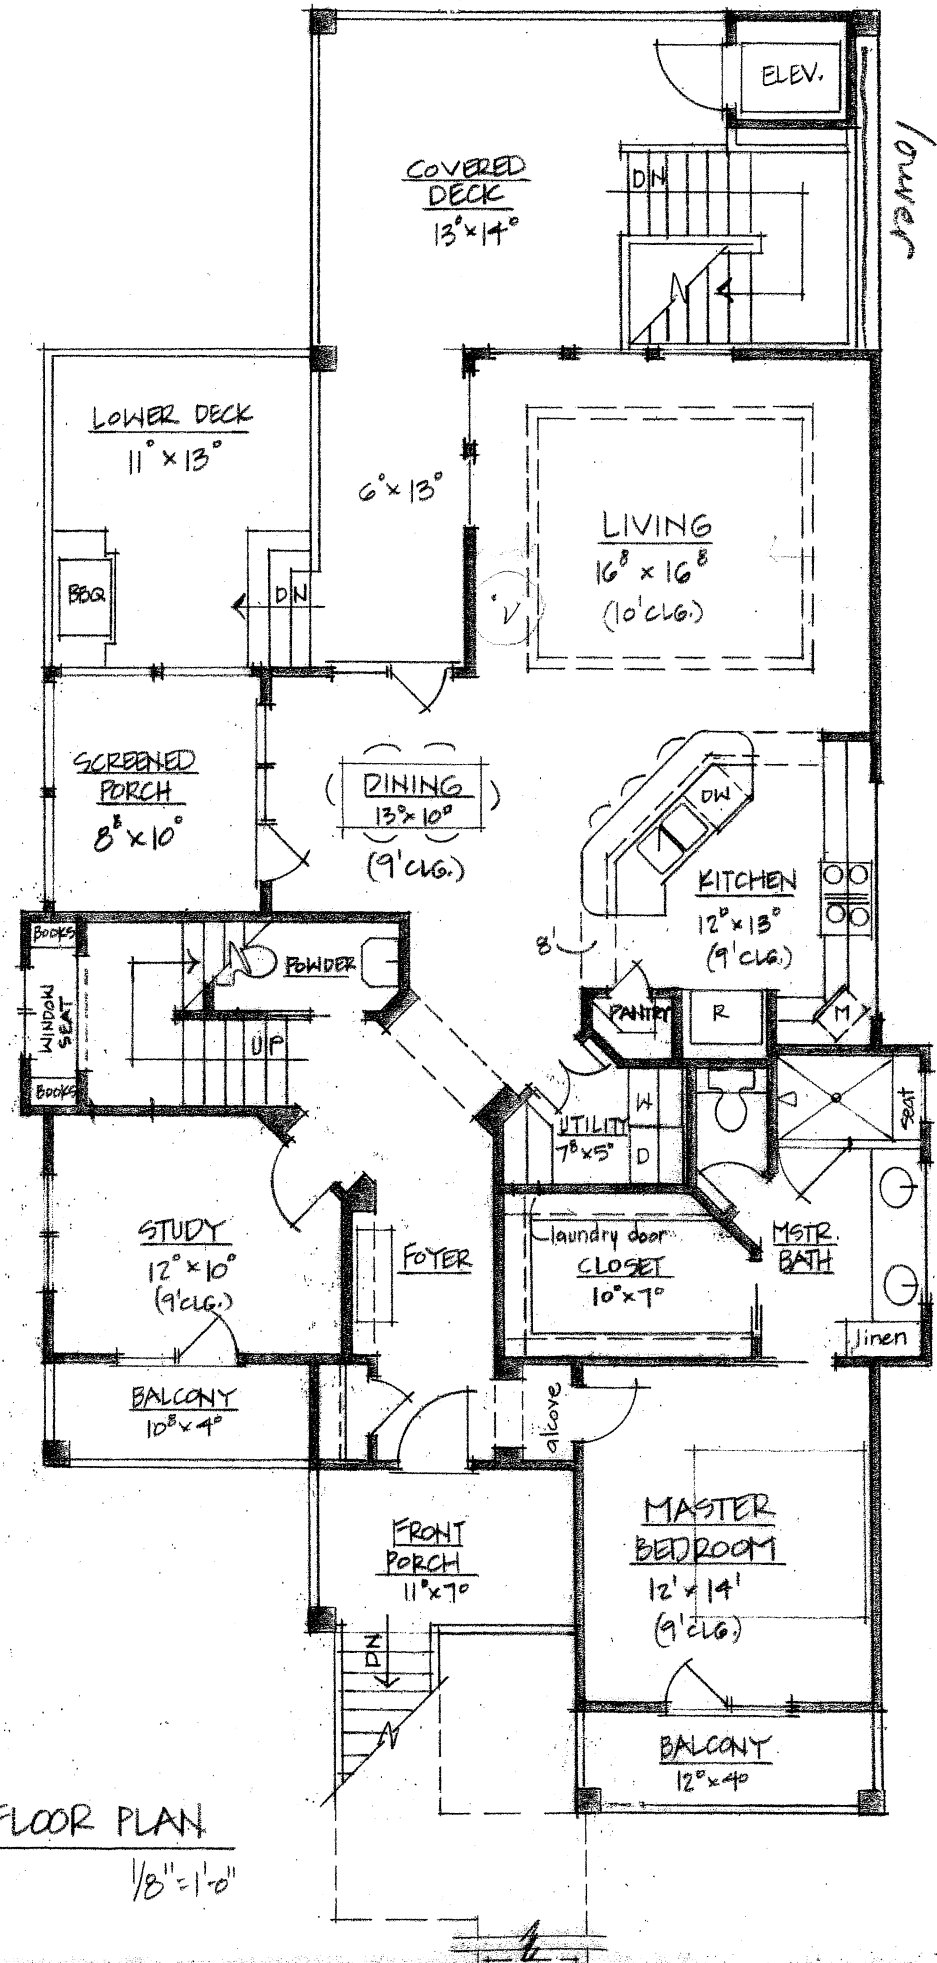

→ H SECOND FLOOR PLAN
1/8" = 1'-0"

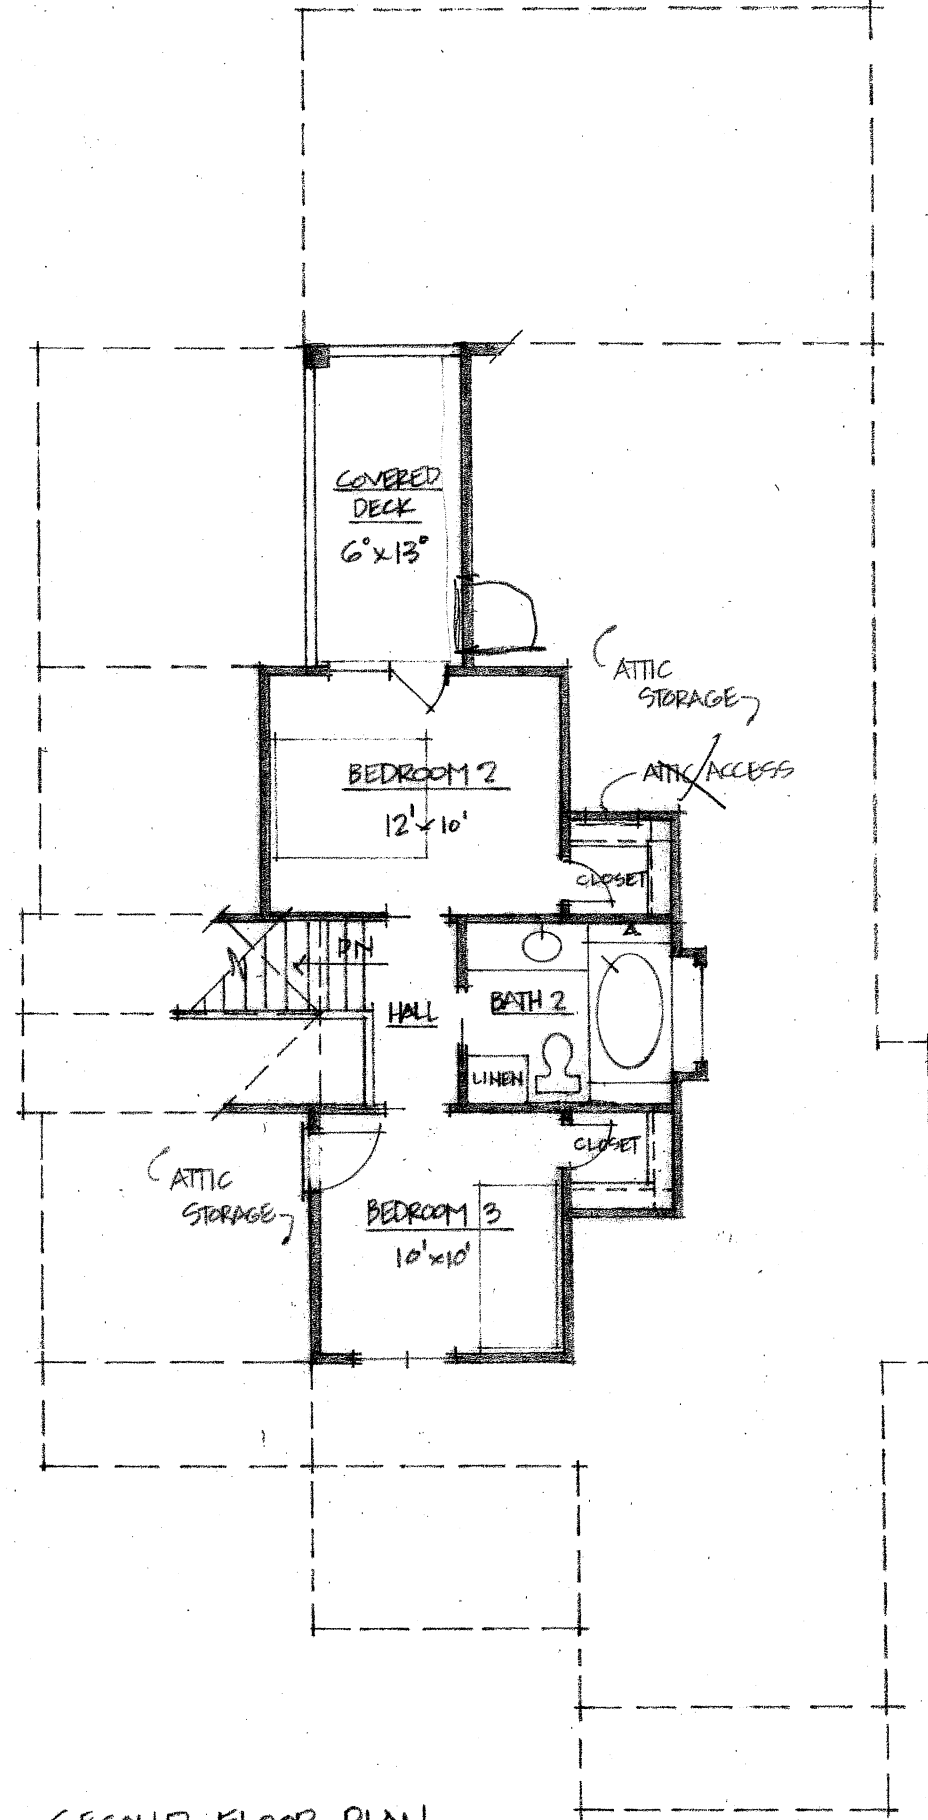

a new residence for
Mr & Mrs Carey Smith
galveston, texas

SD2 FIRST & SECOND FLOOR PLAN

COPYRIGHT 2004 JILL A. BRYANT

PROJECT: 2304
DATE: 24 MAY 04

designWORKS
RESIDENTIAL DESIGN
3110 Jack Beaver Road, Santa Fe, Texas 78117, phone/fax 409.925.0272
design@dwdesign.com