


MAIN HOUSE

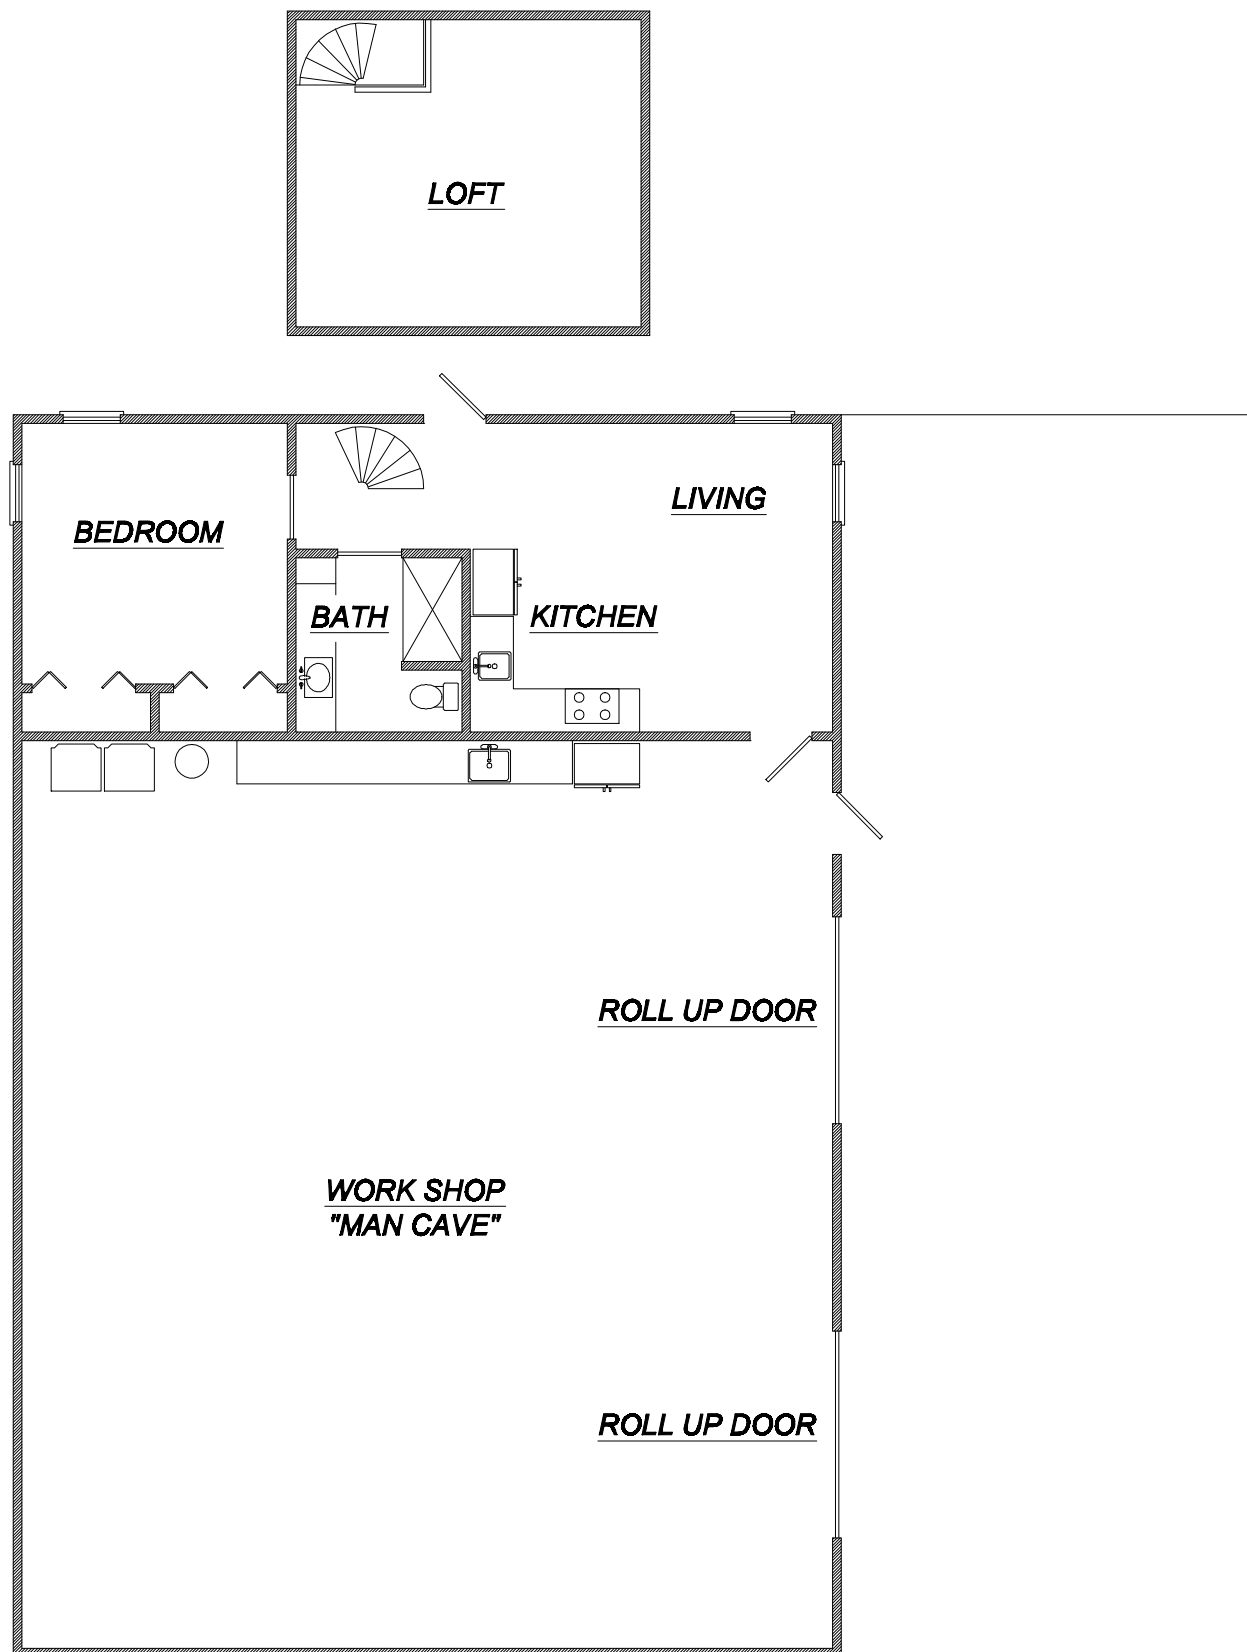

GUEST QUARTERS
MOTHER-IN-LAW SUITE

CONTRACTOR

DESIGNER

PROJECT TITLE

PROJECT NUMBER



TERRI L. ROBINSON
OWNER
MOBILE: 281-480-0549
CDINCTX.COM

CDI INC. ASSUMES NO LIABILITY FOR ERRORS OR OMISSIONS ON THIS SET OF DRAWINGS. ALL INFORMATION MUST BE CONFIRMED PRIOR TO BEGINNING CONSTRUCTION. IT IS THE OWNER'S AND BUILDER'S RESPONSIBILITY FOR FOLLOWING MATERIAL AND MANUFACTURERS INSTRUCTIONS AND PRACTICING RECOGNIZED STANDARDS FOR EACH TRADE, AS WELL AS COMPLIANCE IN FULL WITH ALL GOVERNING CODE REQUIREMENTS FOR THE AREA IN WHICH THIS PROJECT IS TO BE CONSTRUCTED.

DRAWN -

CHECKED -

SHEET TITLE

HEADS OR TAILS

SHEET NUMBER
1234-5678-90

SHEET REVISION
0