


**SITE PLAN**  
NOT TO SCALE

**230 BLALOCK ROAD  
HOUSTON TEXAS 77024**



119 Alpha Lane, Houston, Tx, 77081  
0713.664.7121

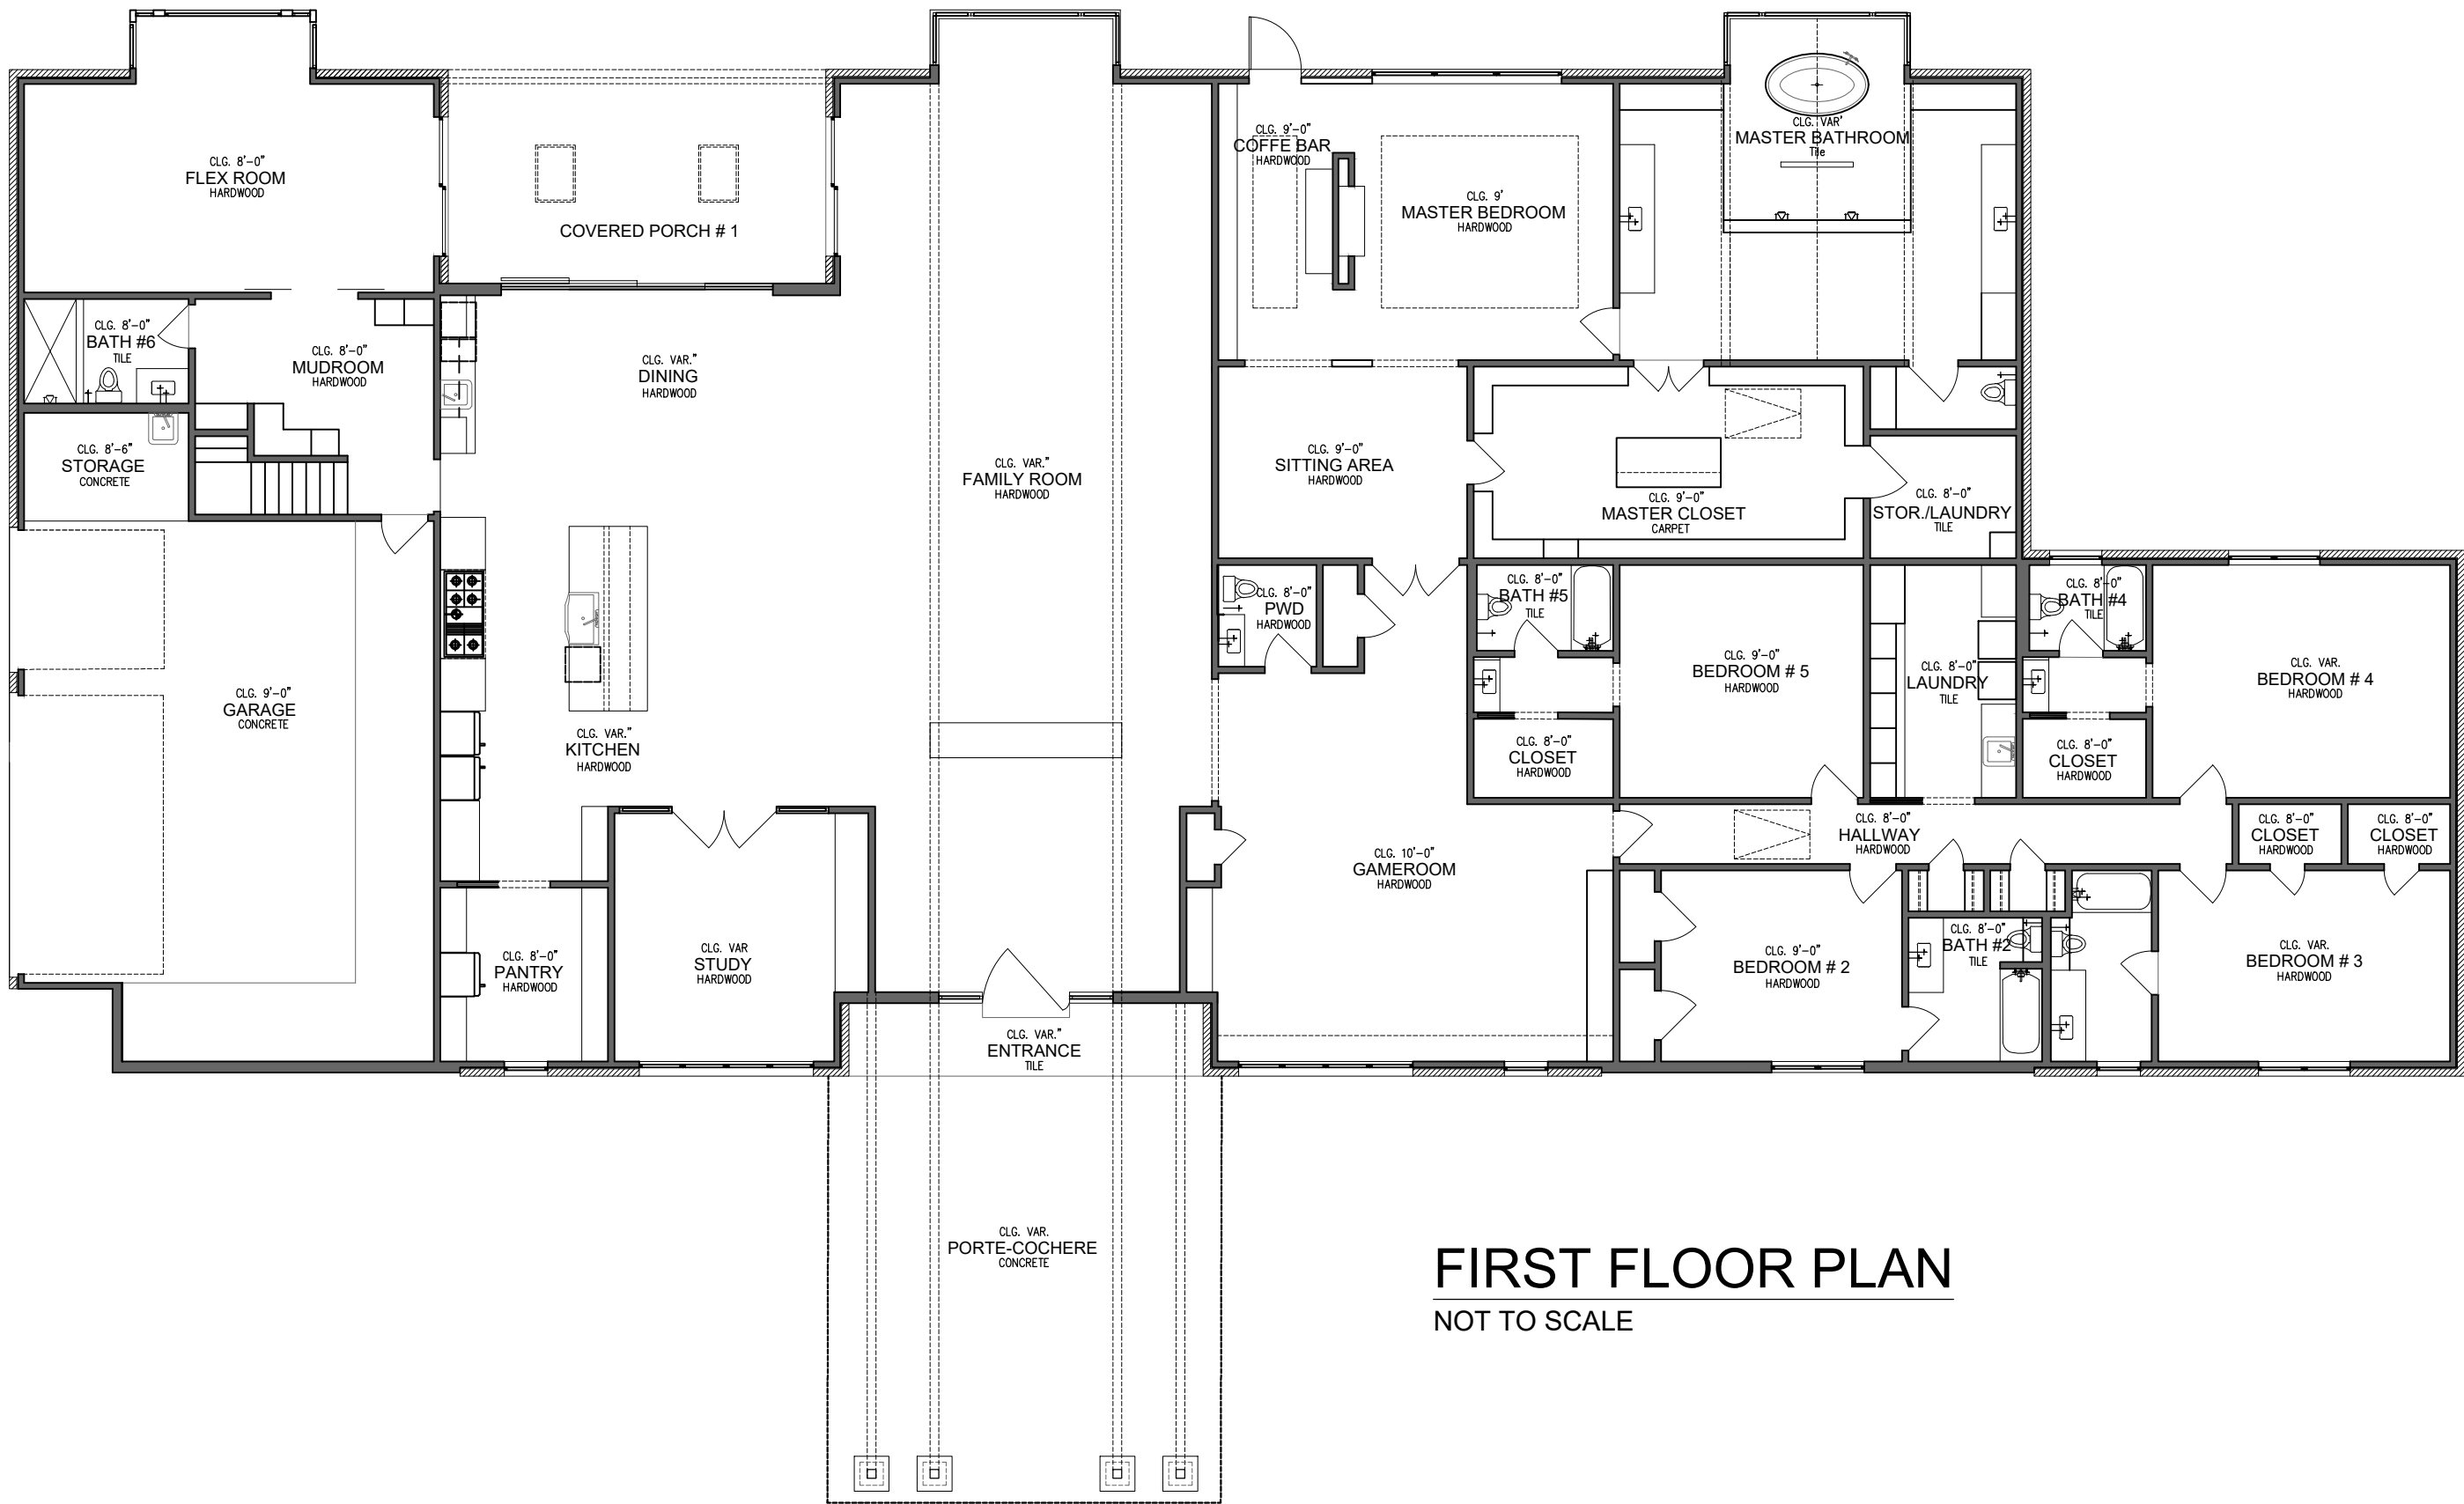


**FIRST FLOOR PLAN**  
NOT TO SCALE



**230 BLALOCK ROAD**  
**HOUSTON TEXAS 77024**

119 South Loop, Houston, Tx, 77081  
CL 713 664 7121

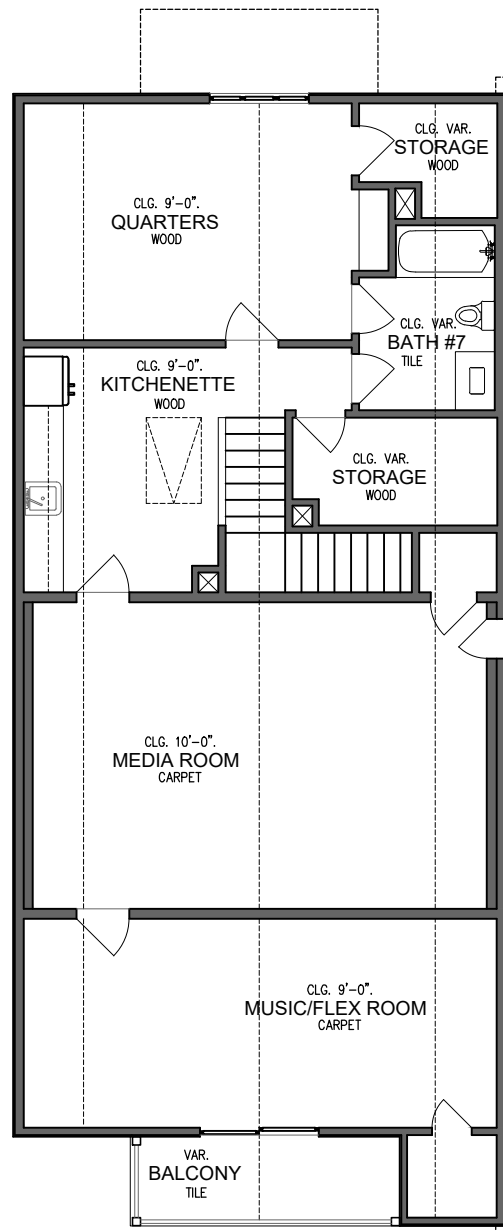

**SECOND FLOOR PLAN**  
NOT TO SCALE



**230 BLALOCK ROAD  
HOUSTON TEXAS 77024**



**REAR ELEVATION**

NOT TO SCALE



**FRONT ELEVATION**

NOT TO SCALE