




④ LEFT ELEVATION ( SOUTH )  
SCALE: 3/16" = 1'-0"


NOTE:


NO WALL PENETRATIONS ALLOWED ON THIS SEPARATION FIREWALL ( U.S.G.S )

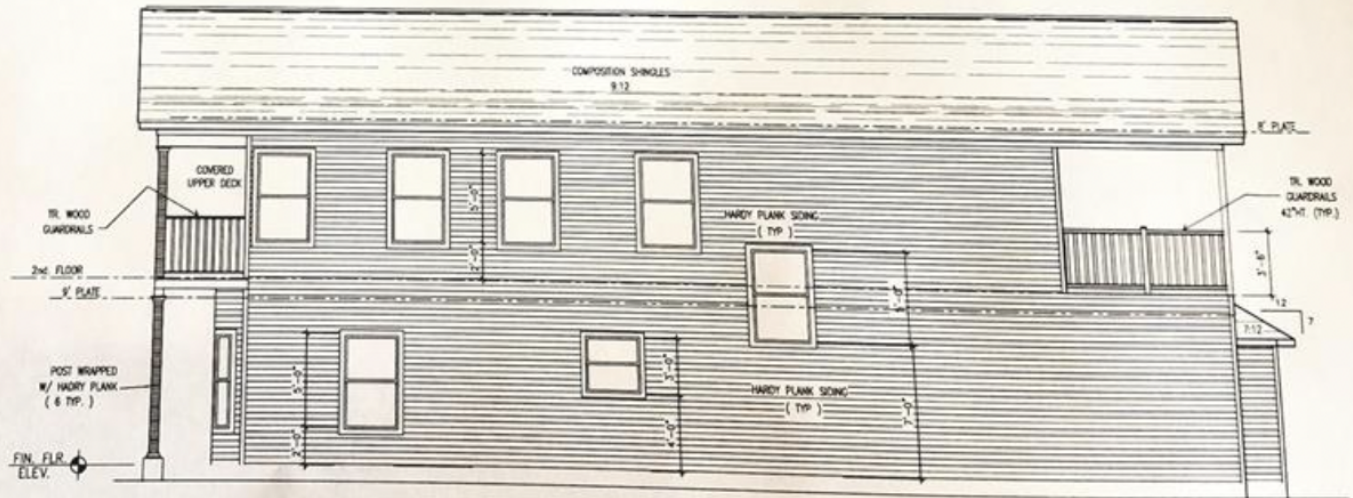


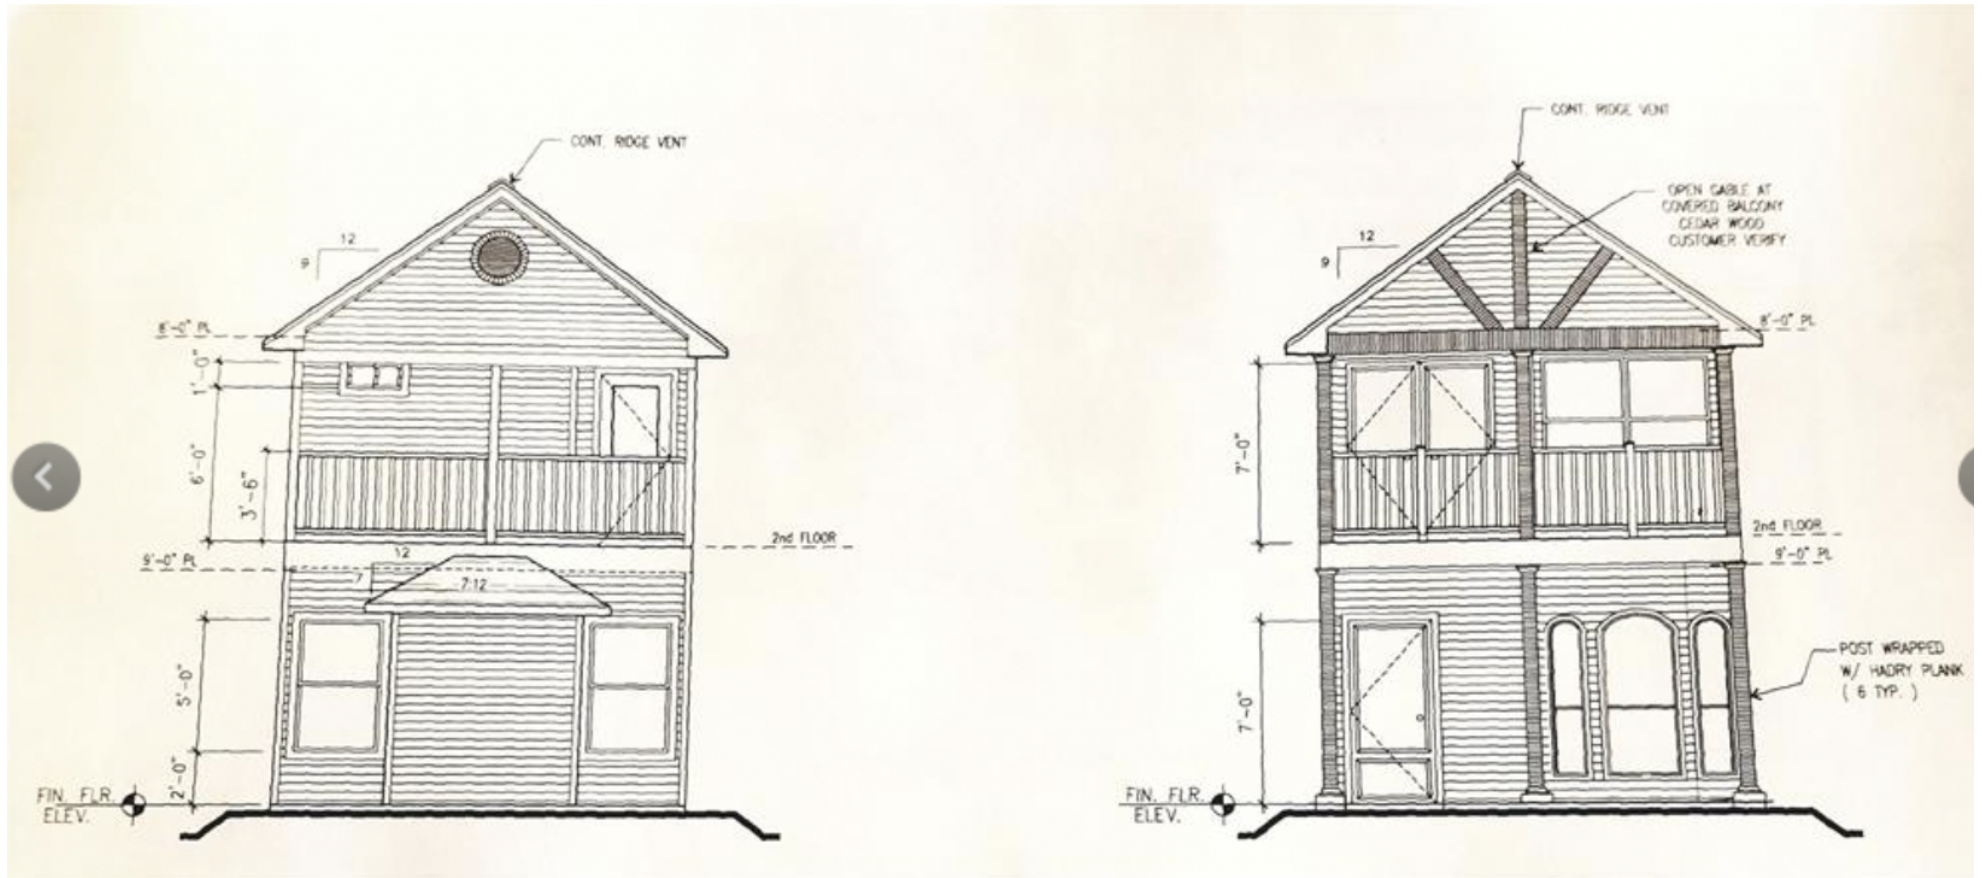


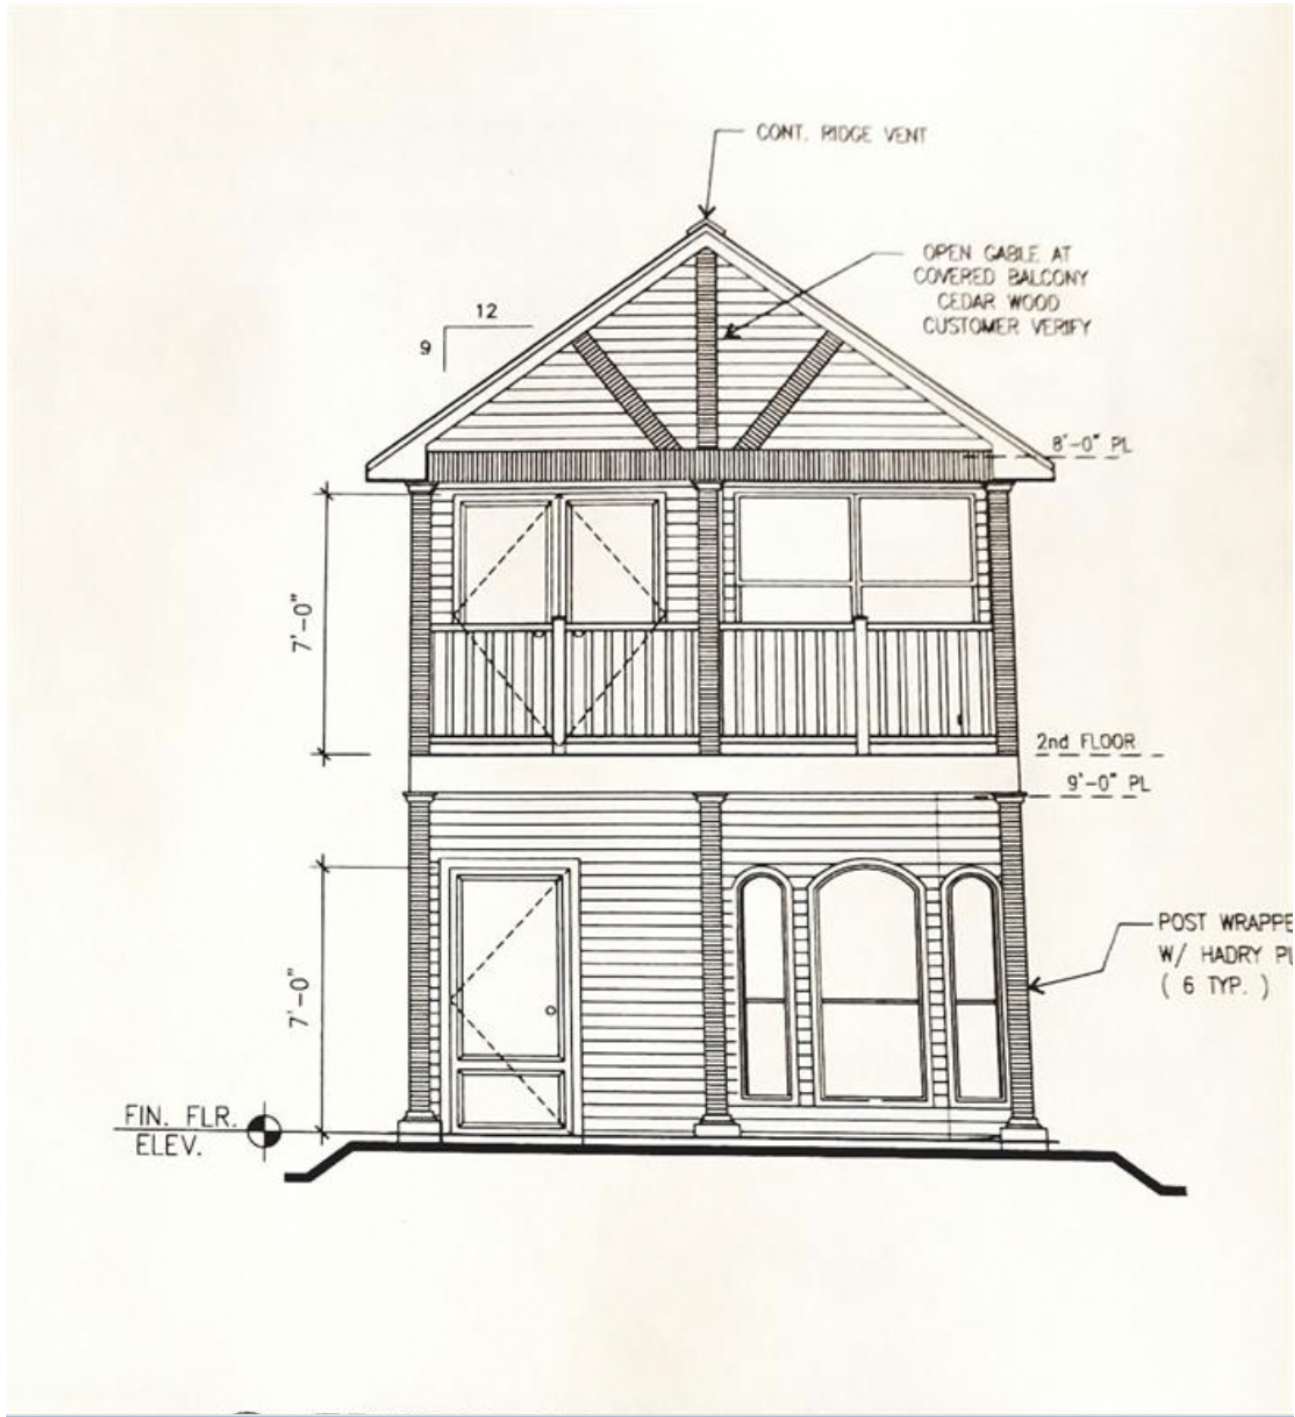

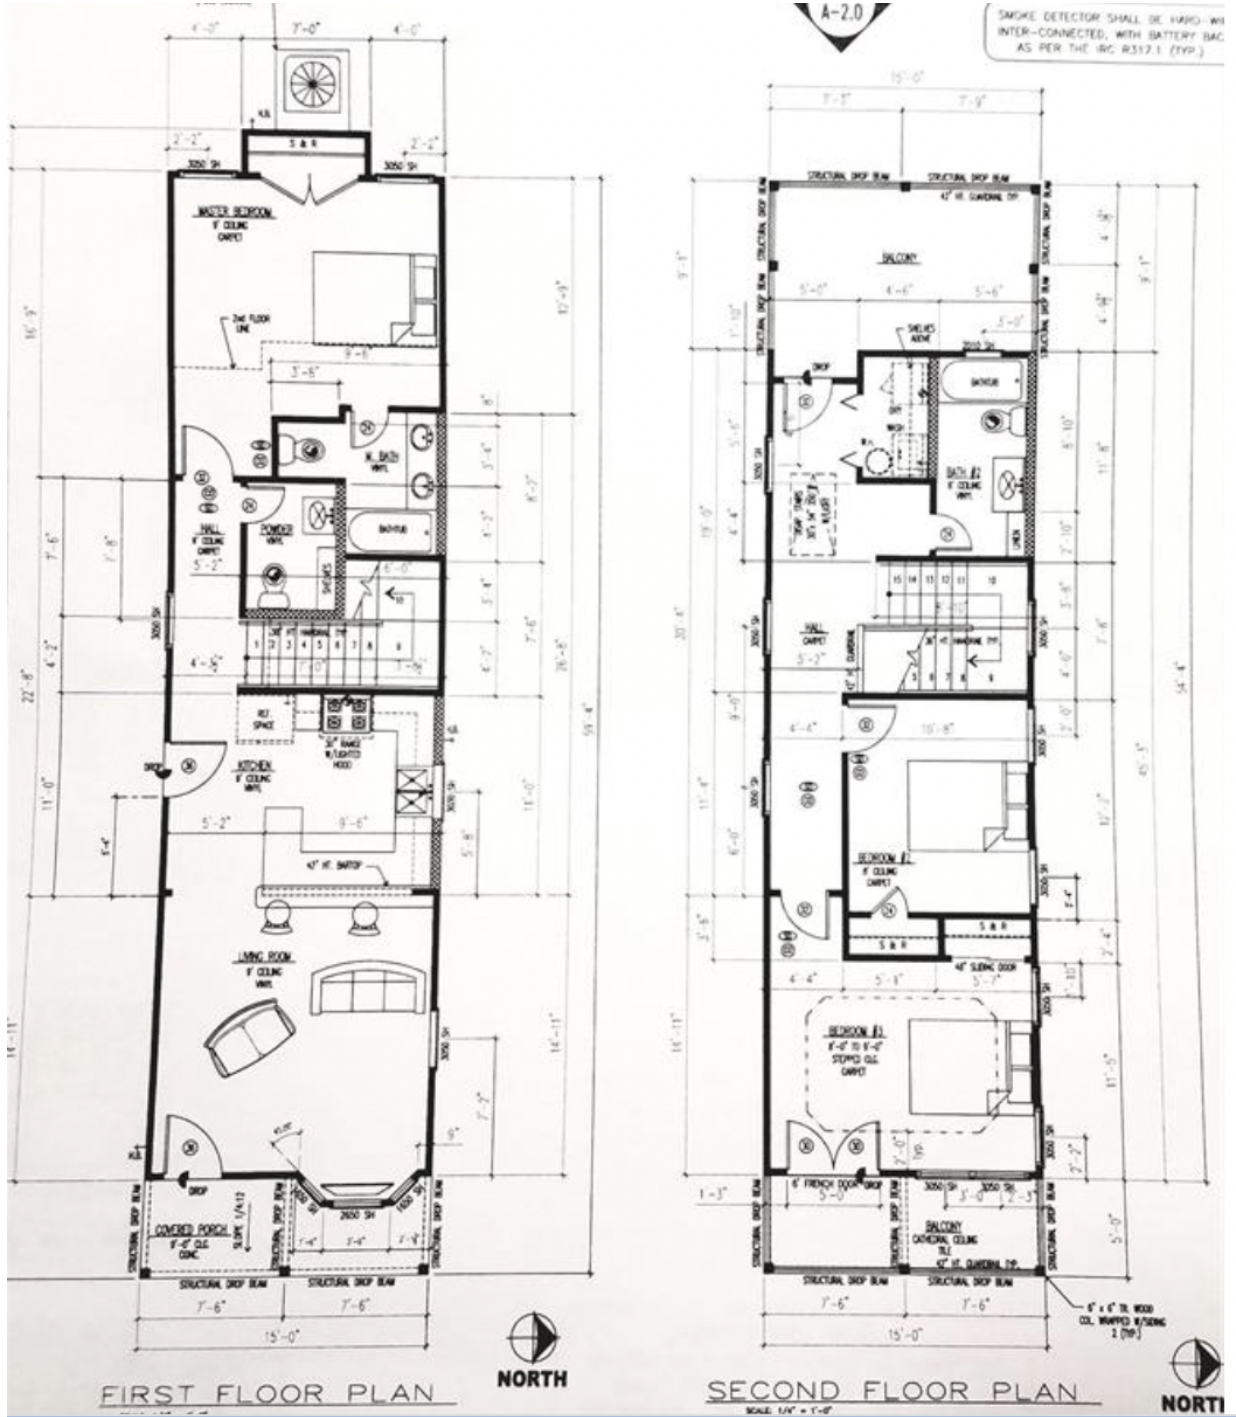

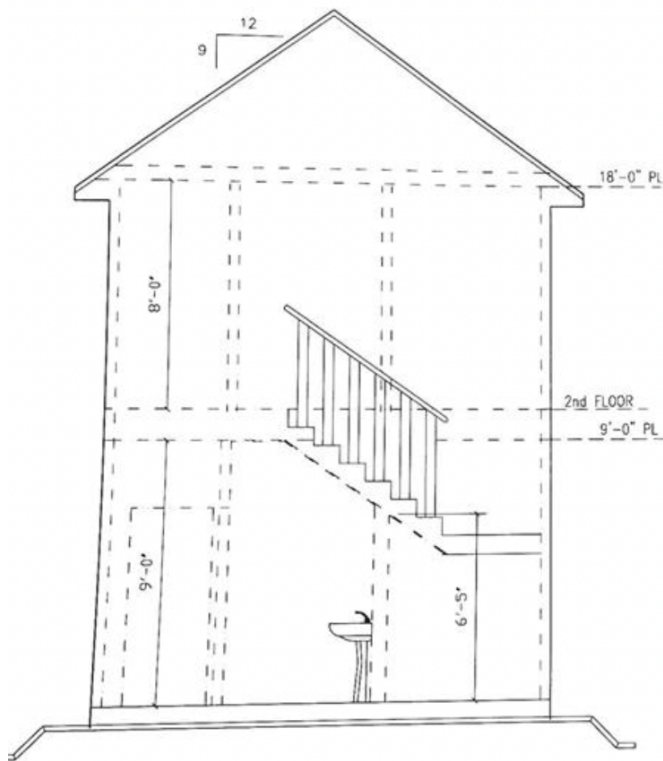

15'-0"  
Cross-Section-B

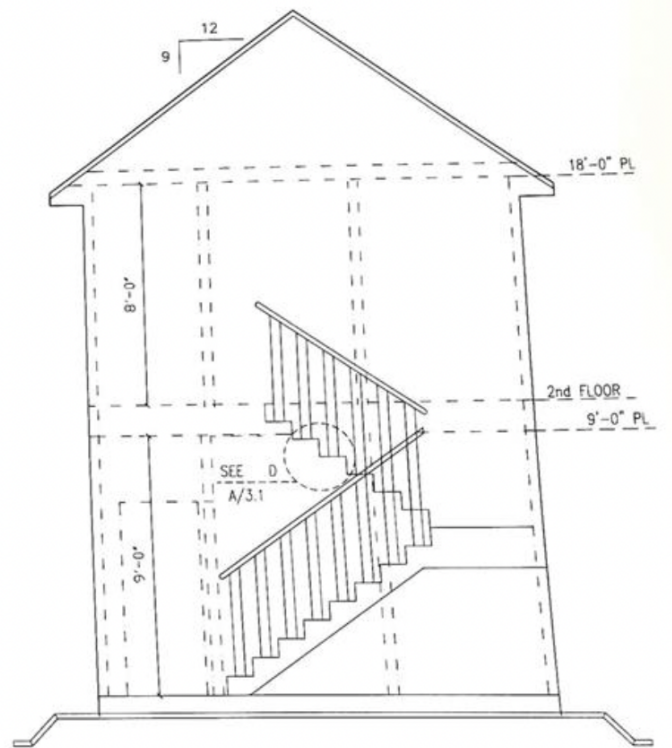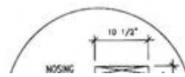

15'-0"  
Cross-Section-B