



FIX MY SLAB

877-Fix-My-Slab

www.FixMySlab.com

DATE: 8/17/16 EMAIL: _____

NAME: Kevin Binder


ADDRESS: 511 Cannon Bg 11

PH: 2-840 1409 WK PH: _____

STRUCTURE DESCRIPTION

Siding: Front Blue Back Blue Sides Blue
 Stories: 1 1-1/2 2 Other _____
 Foundation: Slab PT B&B P/B
 Beam Depth: 18" Lot Type Res

1" → 15' OTHER: Spring

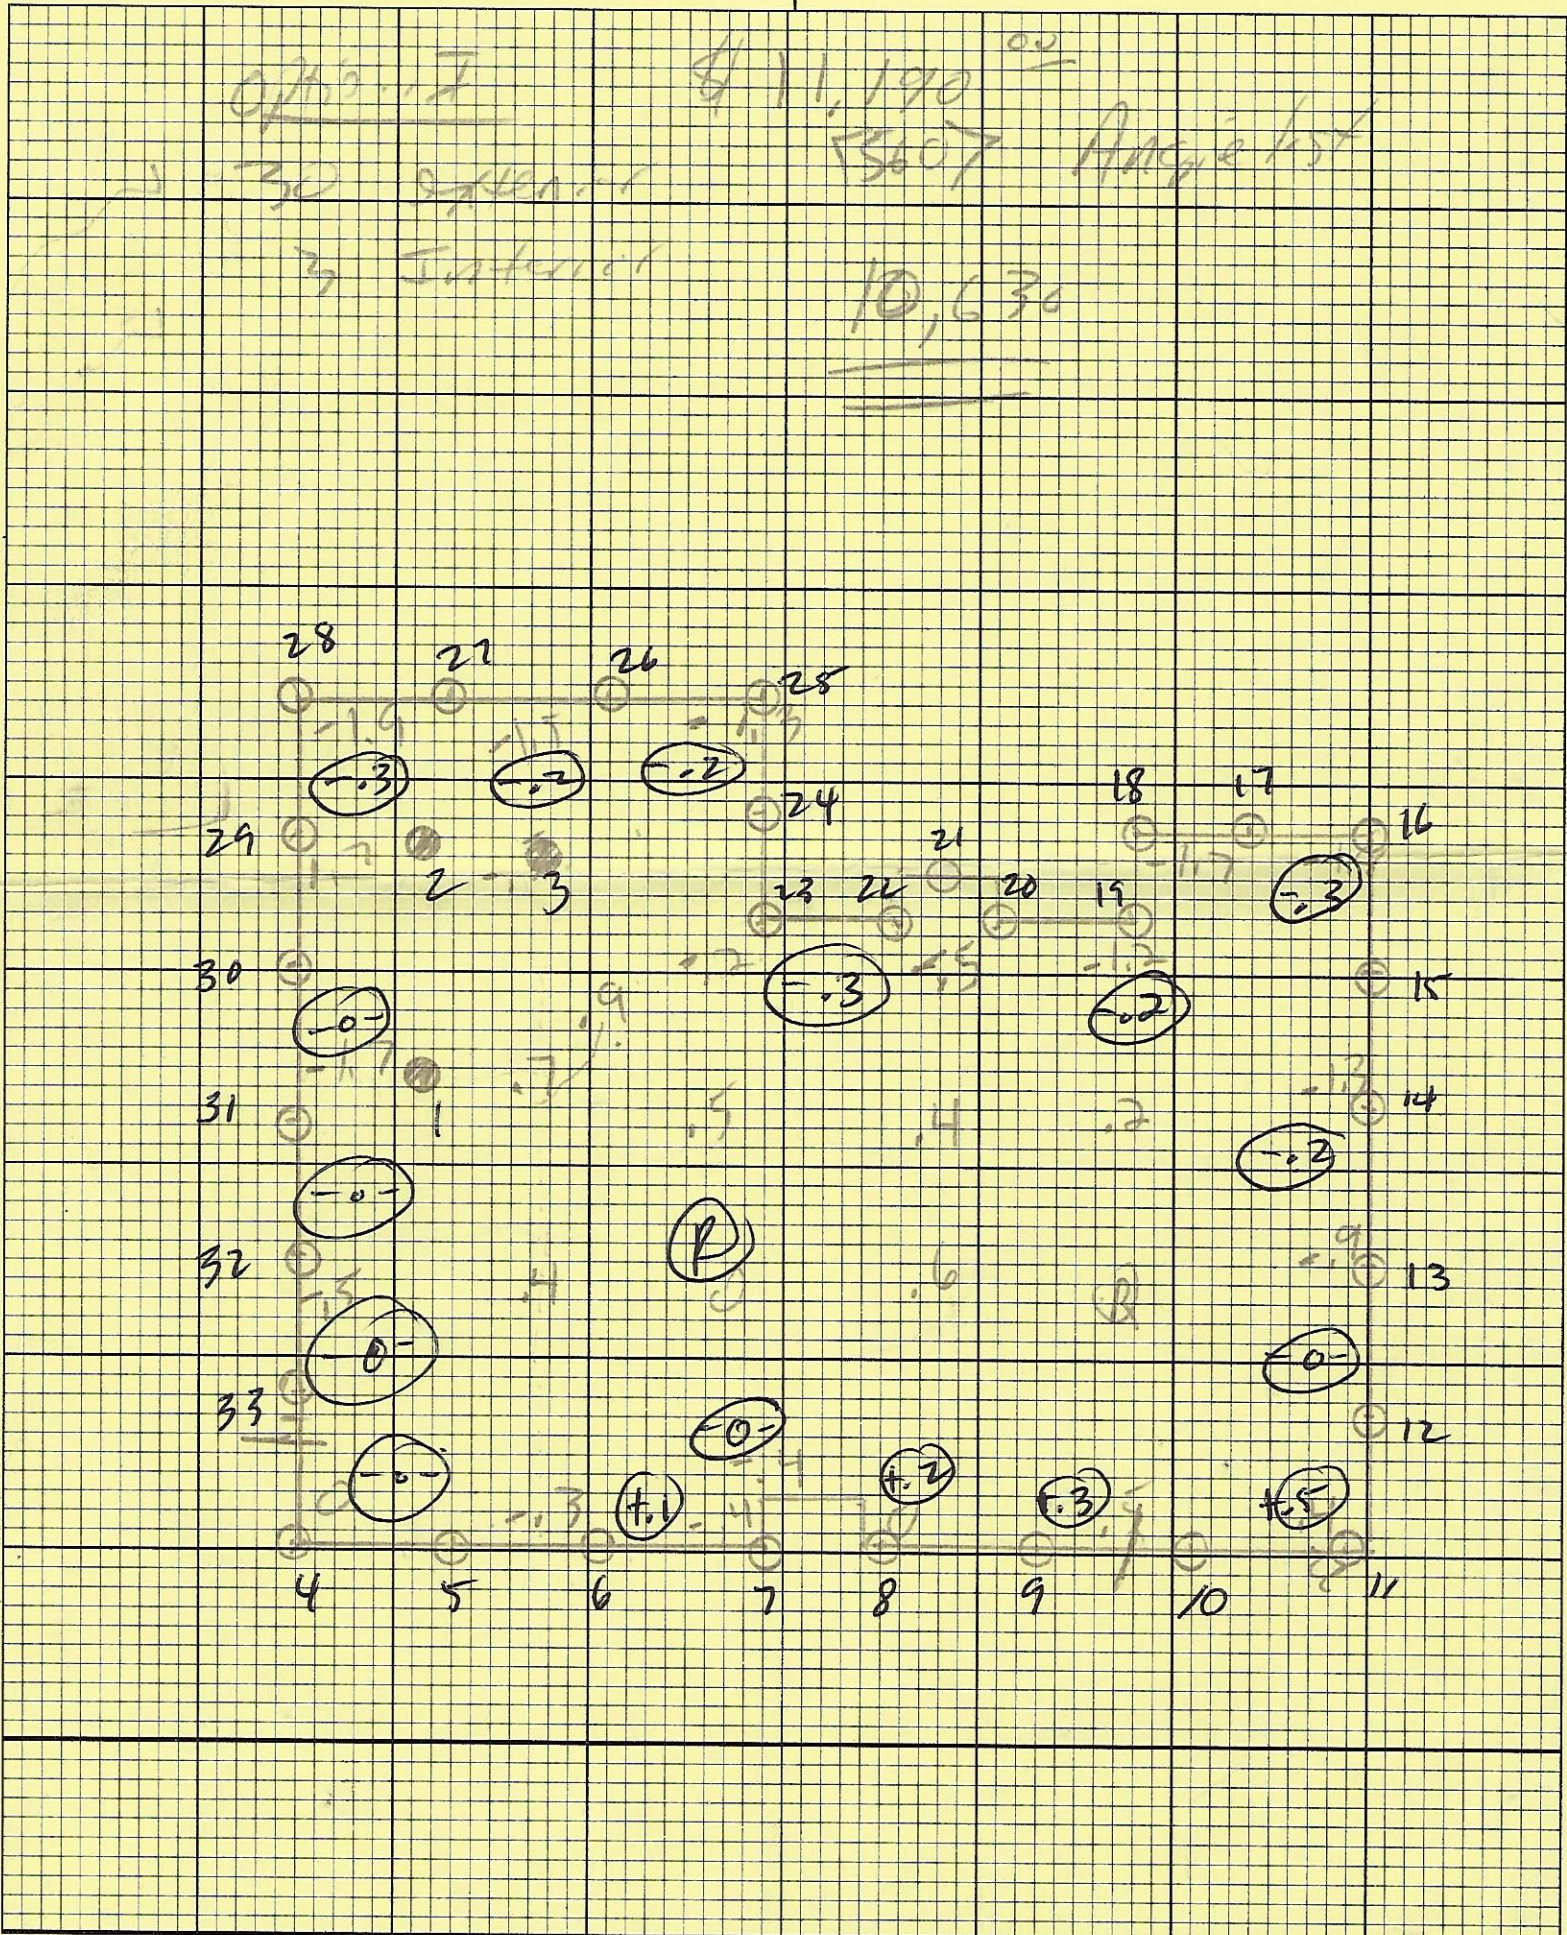

TOTAL NUMBER OF PILINGS

EXTERIOR _____ INTERIOR _____

LEGEND:

- EXTERIOR PILINGS
- INTERIOR PILINGS
- EXISTING PILINGS
- EXISTING BELL BOTTOM PIERS
- FENCES _____
- DECKS _____
- PEAGRAVEL _____
- 1 INCH = 10 FEET