



ELEVATION D



ELEVATION D Opt. Stone



ELEVATION E



ELEVATION E Opt. Stone




ELEVATION F



ELEVATION F Opt. Stone



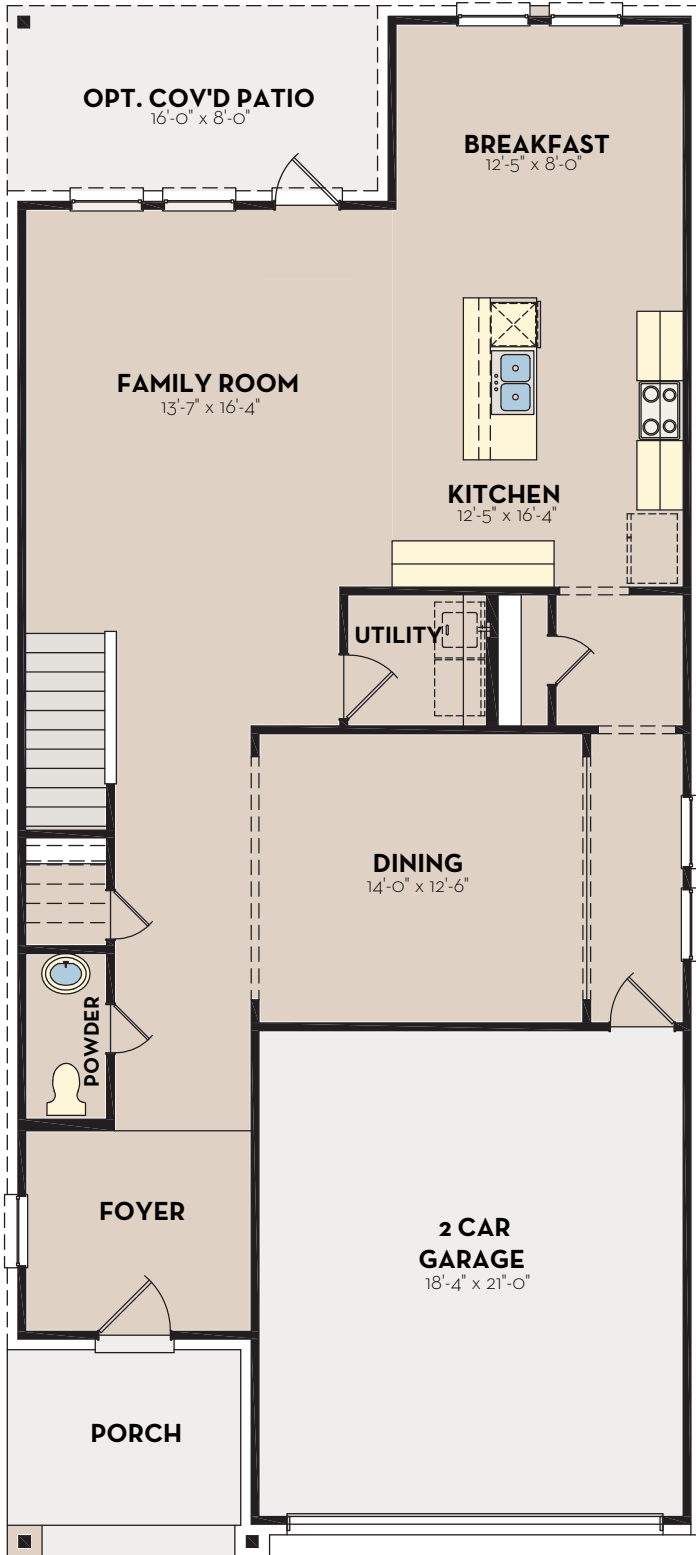

FIRST FLOOR PLAN



SECOND FLOOR PLAN

