


9906 Pine Lake Office  
Expansion

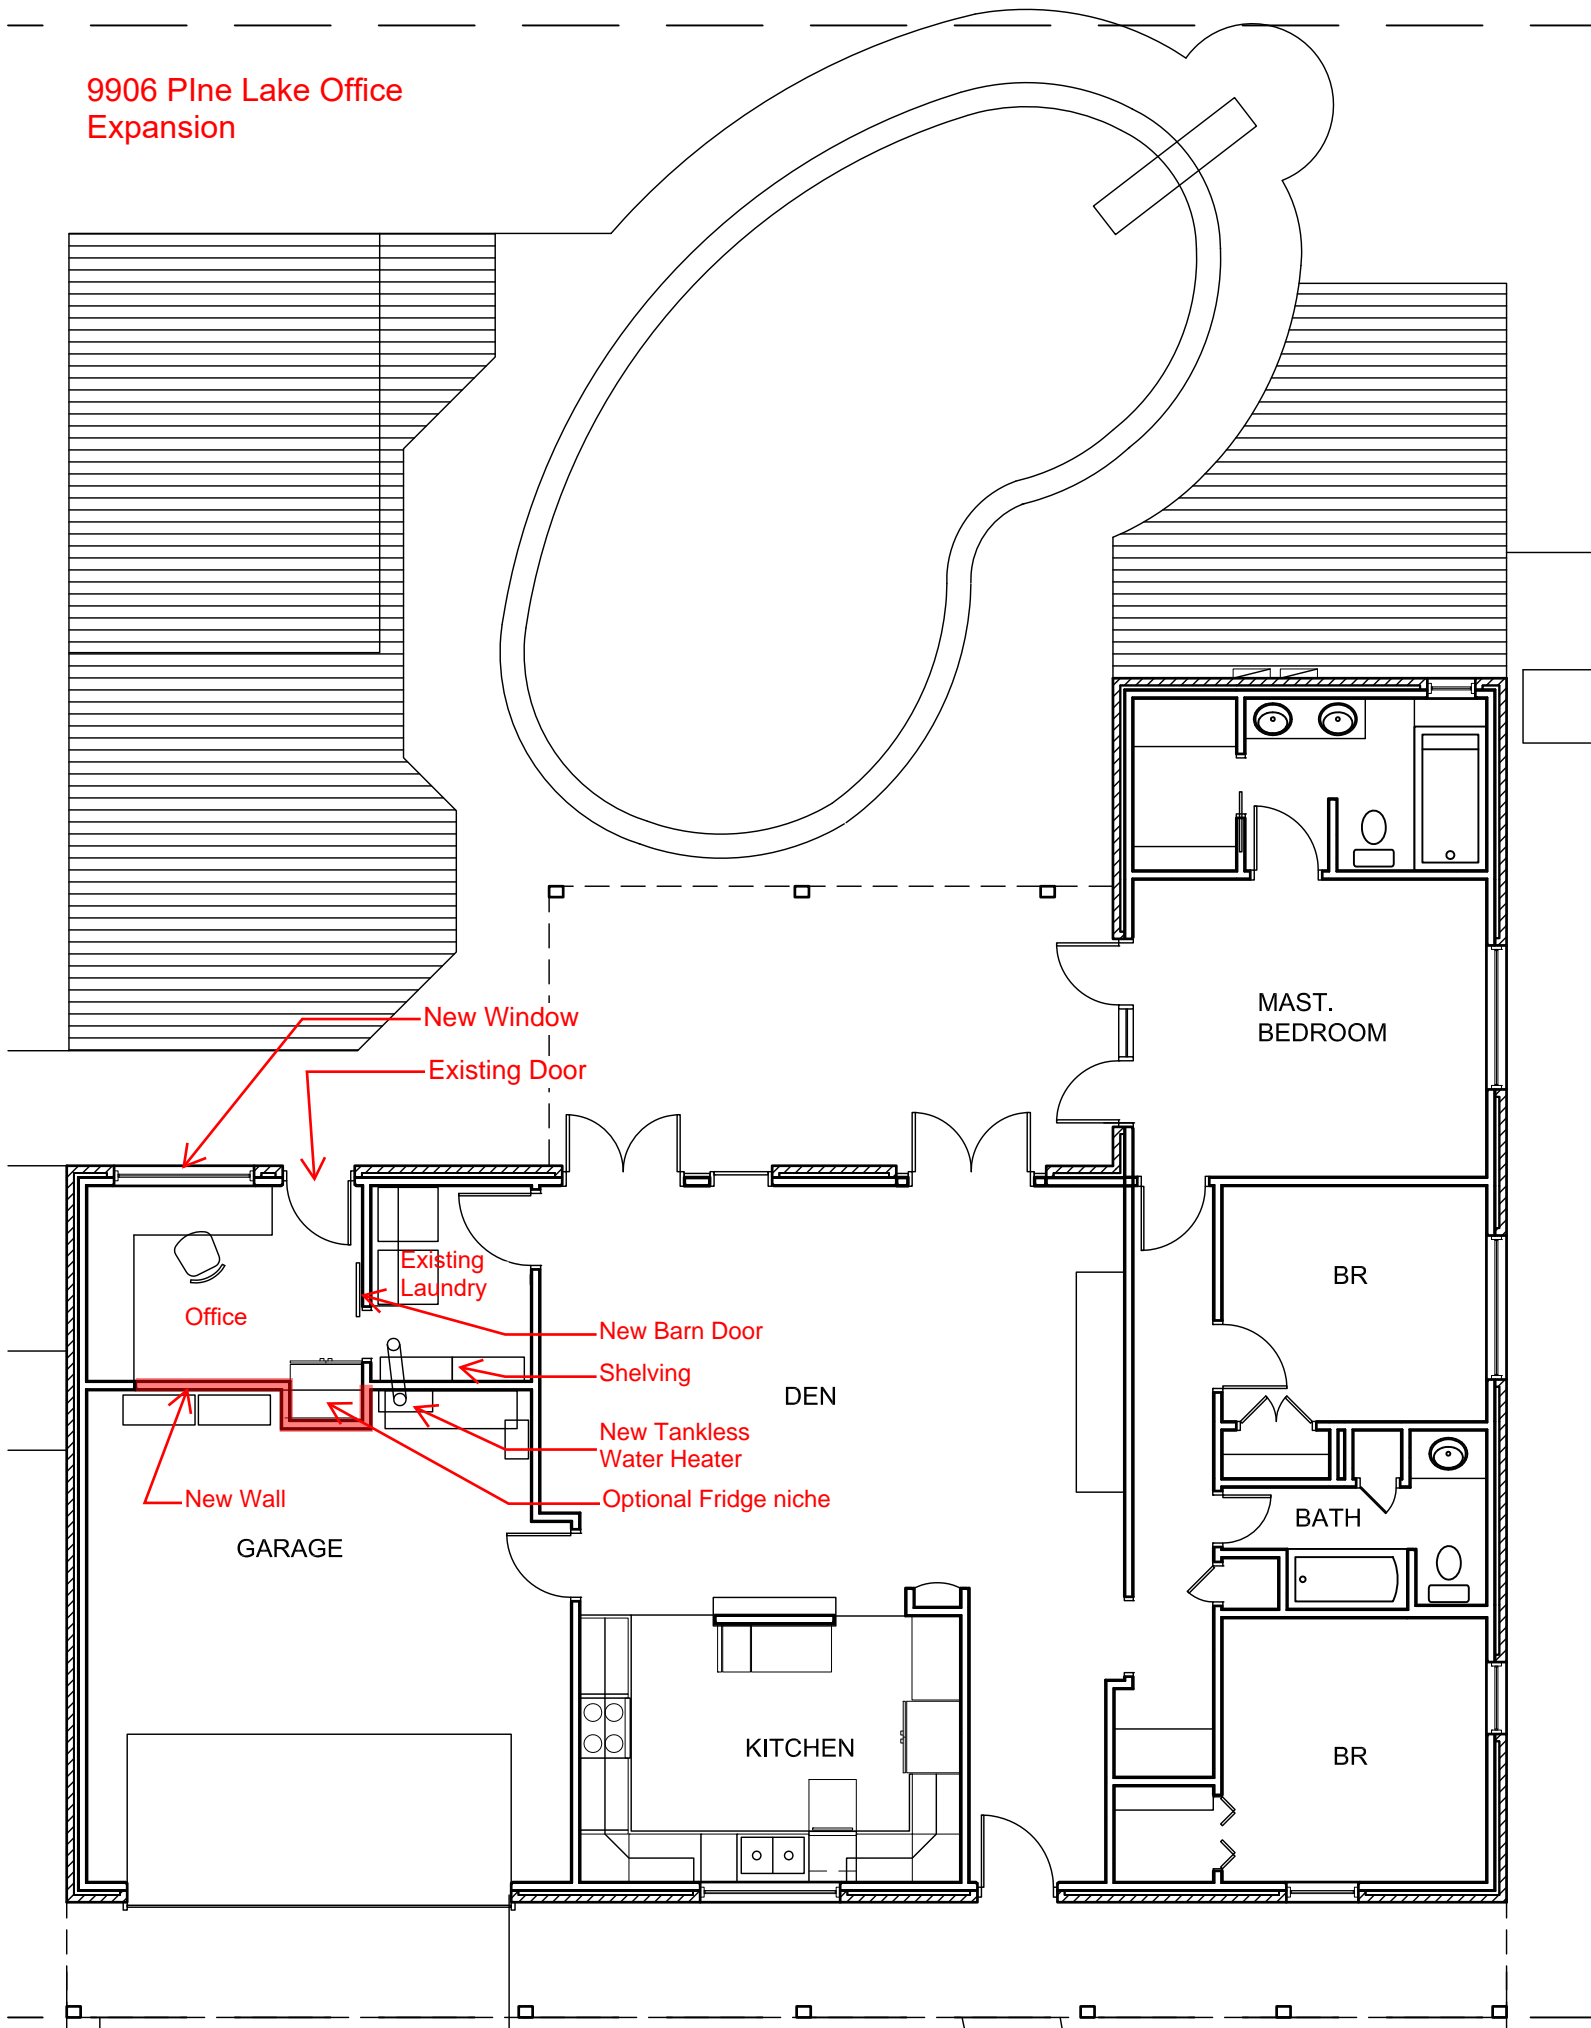

New Window

Existing Door

Existing Laundry

Office

New Barn Door

Shelving

DEN

New Tankless Water Heater

Optional Fridge niche

New Wall

GARAGE

MAST. BEDROOM

BR

BATH

KITCHEN

BR