


AZTEC DESIGN & BUILD

4616 BREEZY POINT, KINGWOOD, TEXAS 77345 832-922-2555/AZTECDB@YAHOO.COM

THIS PLAN AND THE DESIGN CONTAINED HEREIN ARE THE PROPERTY OF AZTEC DESIGN & BUILD AND MAY NOT BE REPRODUCED, ALL OR IN PART, WITHOUT PRIOR WRITTEN CONSENT.

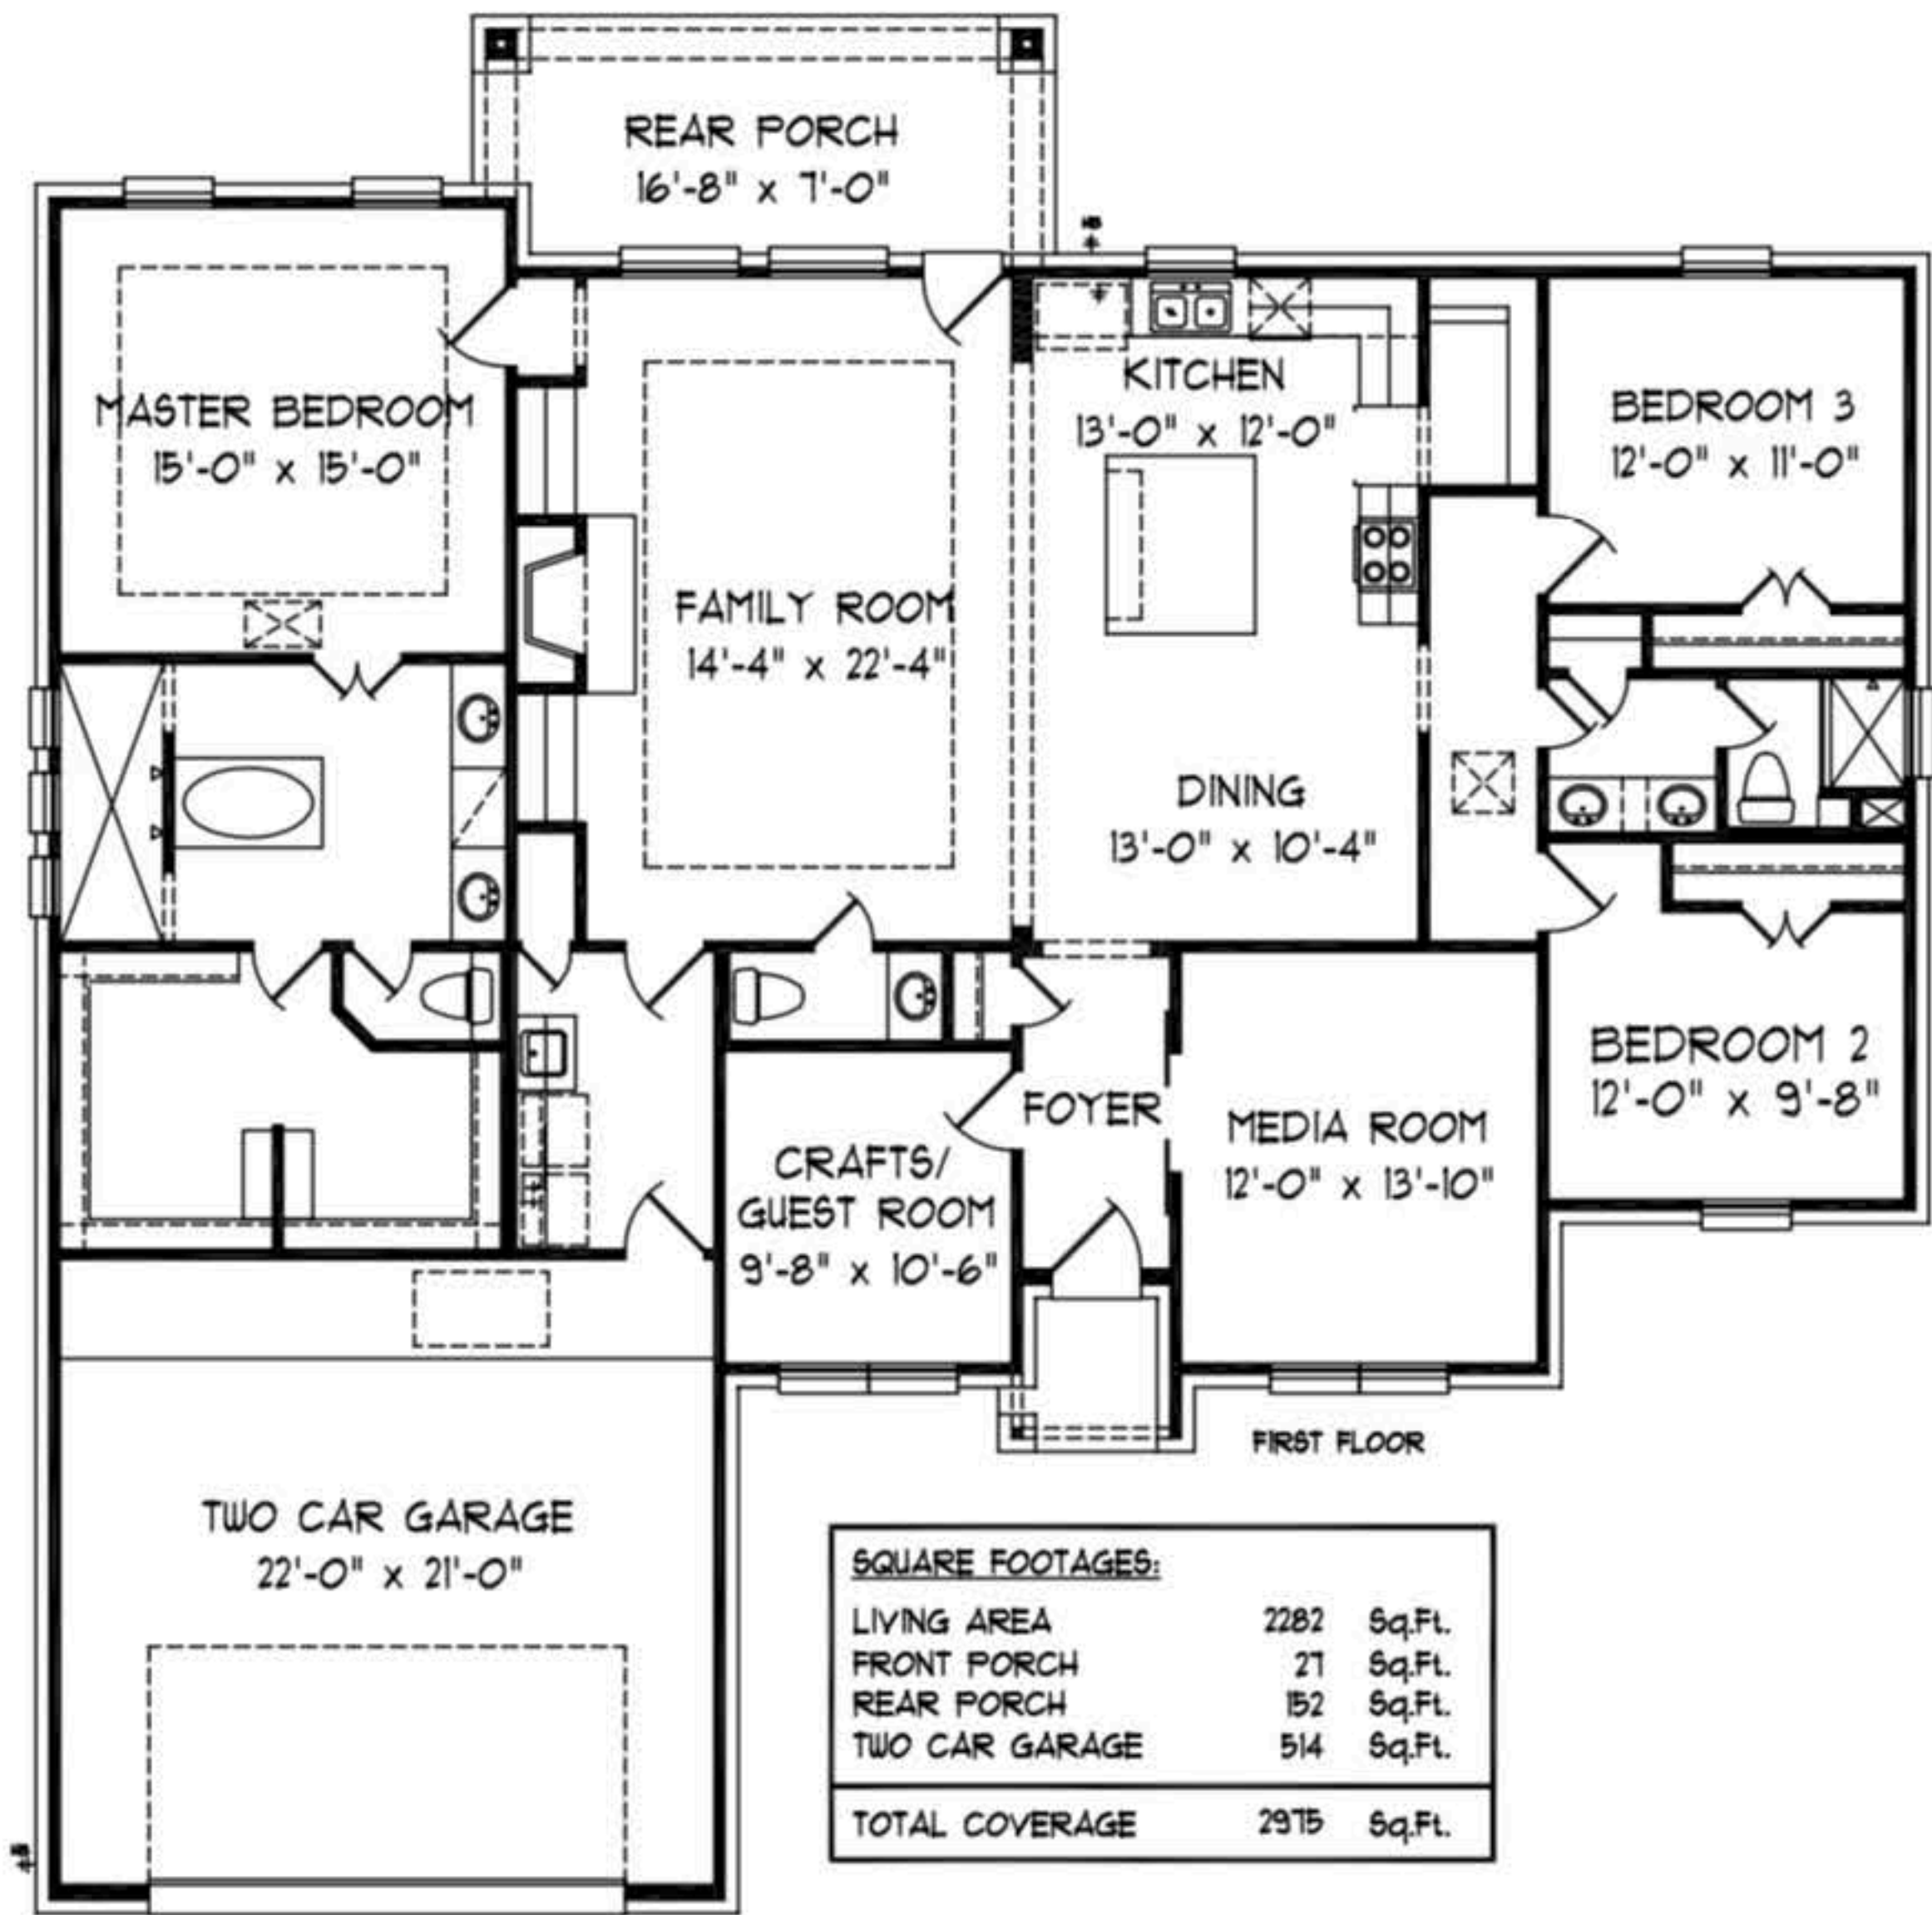

FRONT ELEVATION