



Name Karen Hinojosa Date 4.22.22
 Location 2421 Laura Ln,
Pearland, TX 77581
 Phone 713.240.3719
 Email karenyoungcsr@hotmail.com


Structure Description

Stories 1 Exterior Brick Footer Depth 18in.
 Type of Foundation Slab on Grade

16	5	7	Optional	Optional
Exterior Piers	Interior Piers	Breakouts	Tunneling	Mudpumping

Leveled Elevations:

See new elevations recorded in green (ex. 1/4"). The elevations at your house prior to our repair were recorded in black. We have leveled your house to the green elevations.

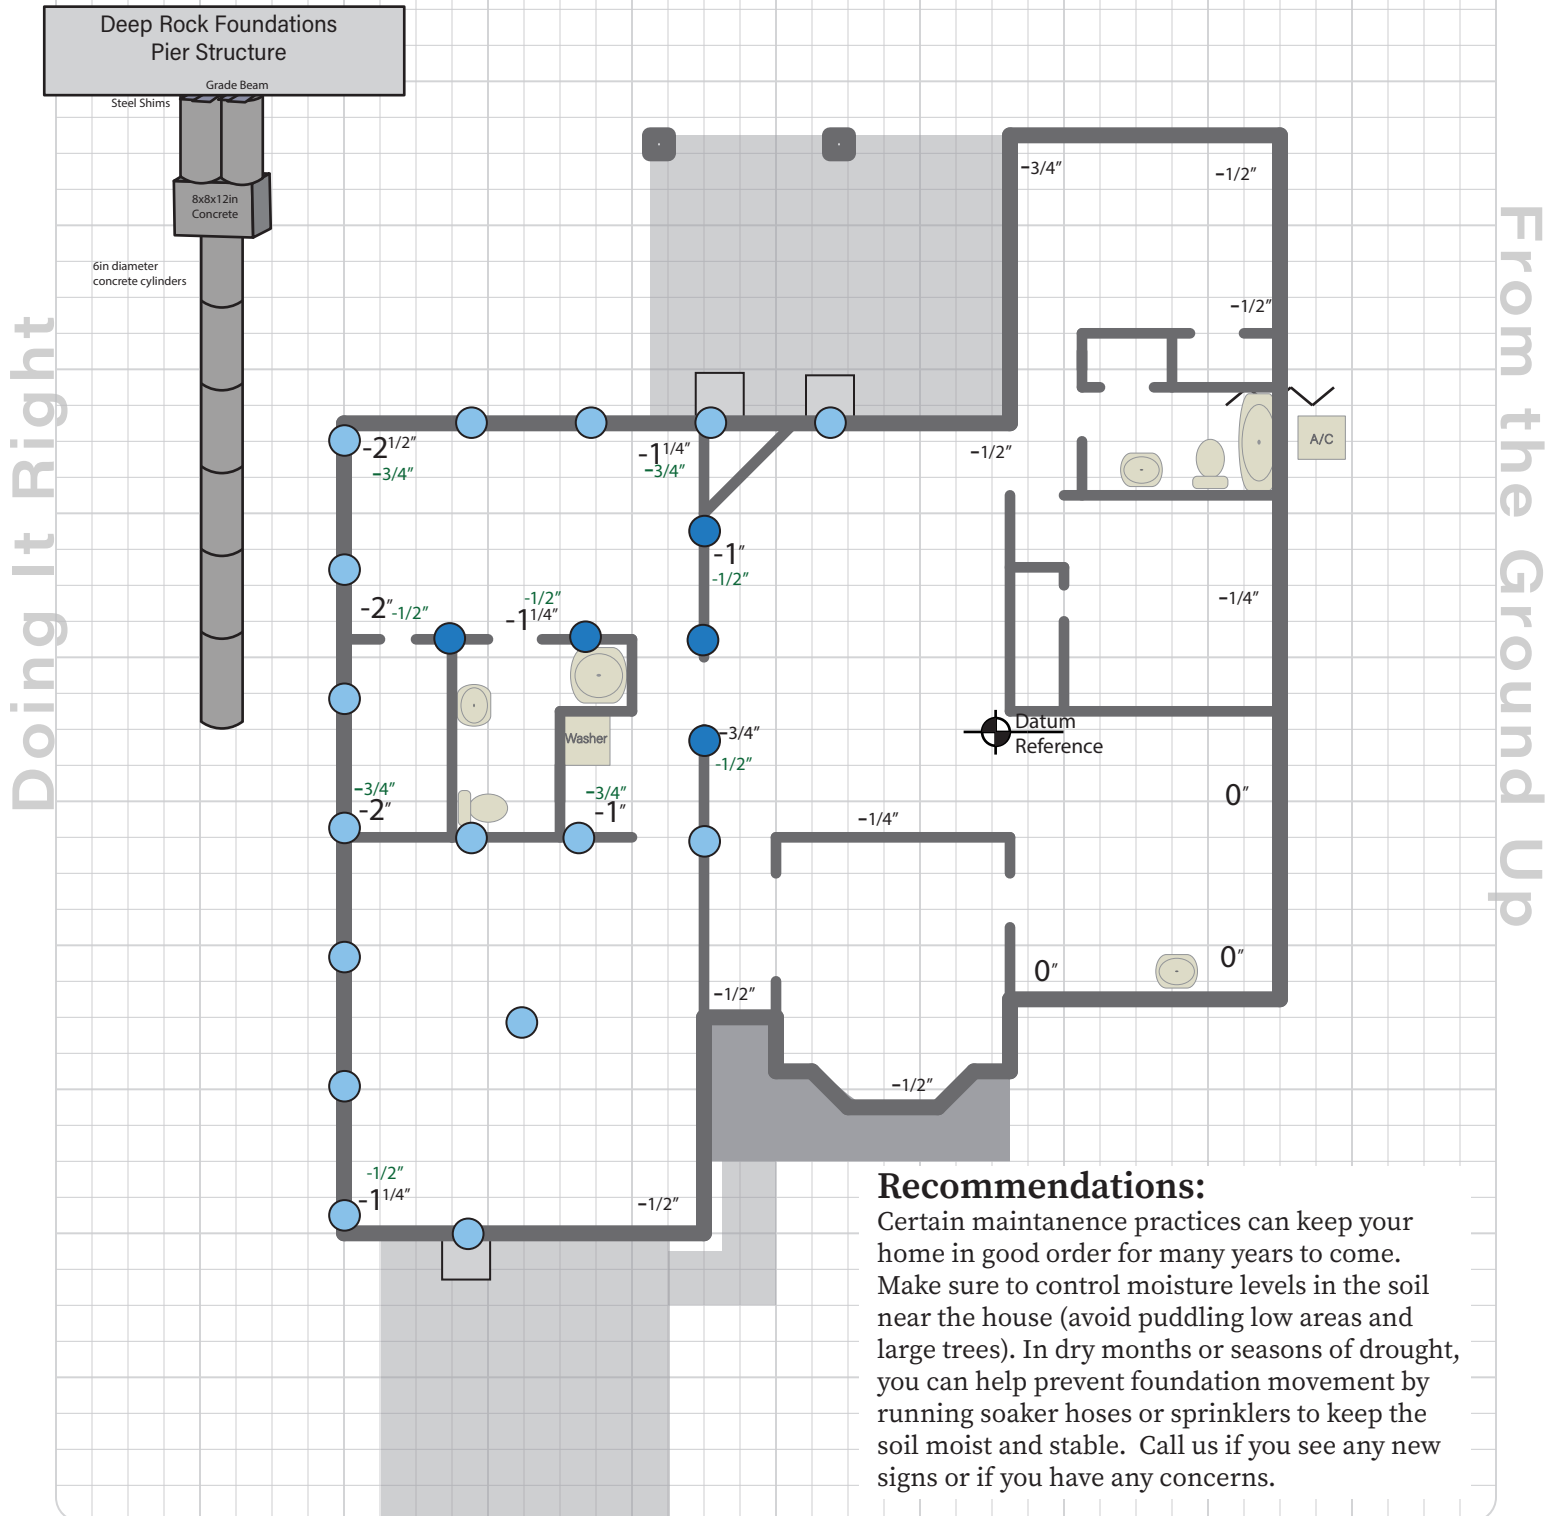

Recommendations:

Certain maintenance practices can keep your home in good order for many years to come. Make sure to control moisture levels in the soil near the house (avoid puddling low areas and large trees). In dry months or seasons of drought, you can help prevent foundation movement by running soaker hoses or sprinklers to keep the soil moist and stable. Call us if you see any new signs or if you have any concerns.

- Exterior Pier
- Interior Pier
- Tunnel
- ⊕ Datum Reference
- 2 1/2" Elevation Reading
- Pier w/ Breakout
- Visual Cracks
- Zero Elevation Reference Point**
All elevation readings measure from here

Derek Denman, Owner
 derek@deeprocksfoundations.com
 832.322.6455

Prepared By:
 This plan was prepared on behalf of Deep Rock Foundations, LLC.