


KEY MAP 618 A

JOB ADDRESS 14203 PIGEONWOOD LAKE CT

NAME MICHAEL CHADMAN PHONE 2704-9852

CALCULATED BY MEVIN METTLE DATE 12-30-13

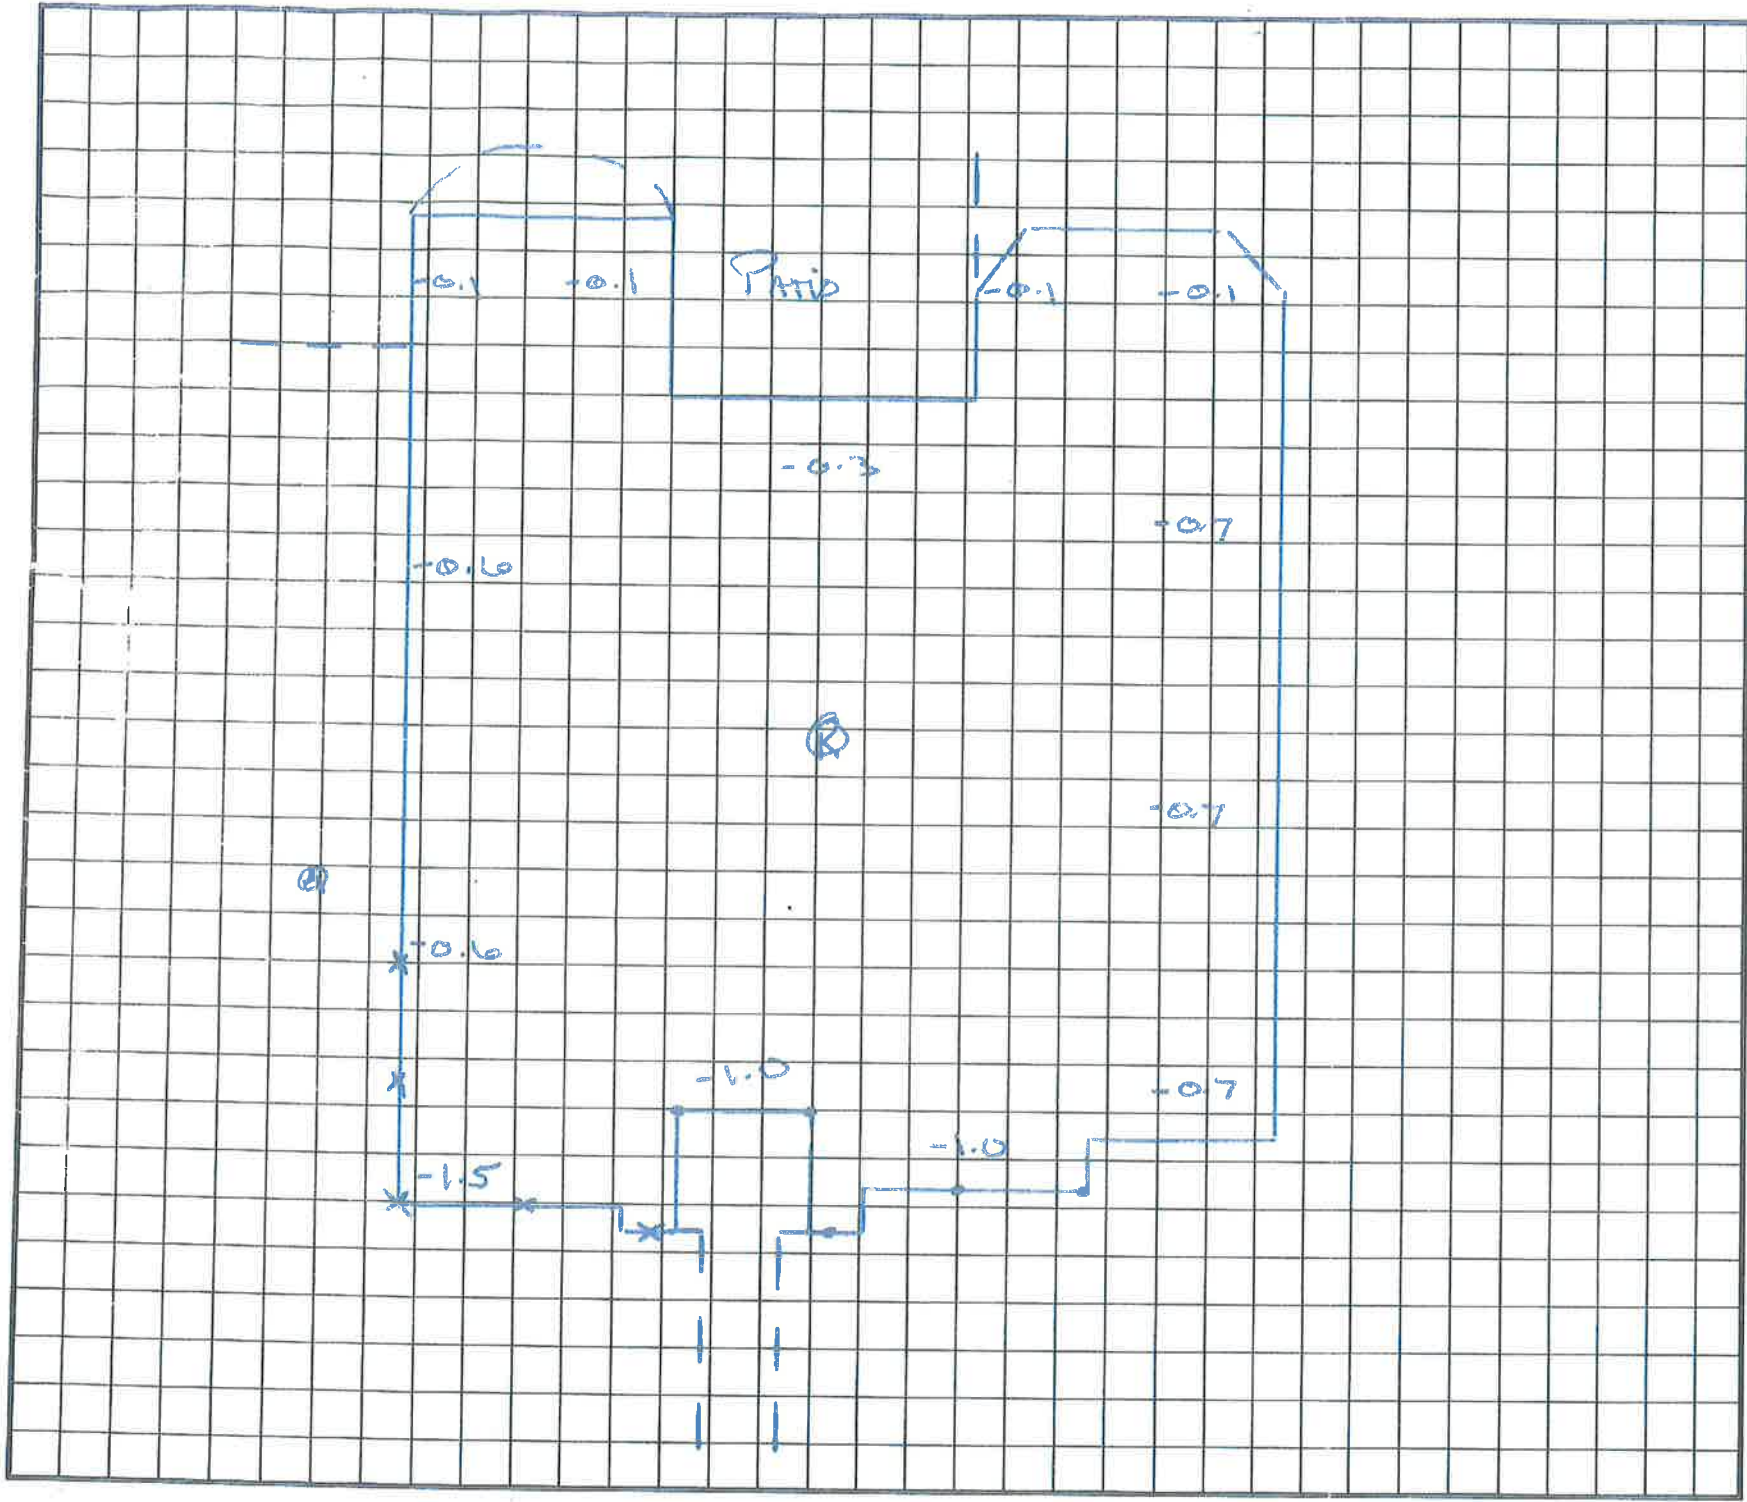

2-12" SOLID CONCRETE CYLINDERS

12X12X8 SOLID CONCRETE BLOCK

12X12X8 SOLID CONCRETE BLOCK

Solid Concrete Cylinder

PileGuard (6" in Height)

Divider @ center of PileGuard Connecting each cylinder

- LEGEND:**
- X LOCATION OF PROPOSED PILES
 - EXISTING PILING
 - ▶ FRACTURE IN SLAB
 - A FRACTURE IN BRICK

TOTAL # OF PILING REQUIRED

5 EXTERIOR _____

INTERIOR _____

TUNNELING _____

ADJUSTMENTS _____

TOTAL BID: \$1750



Jericho

FOUNDATION REPAIR, INC.

9430 White Chapel Lane
Houston, Texas 77074
Ph: (713) 772-7522 • Fax: (713) 772-7432
www.trustjericho.com

BRICK ✓

STORY 2

SCALE 1"=10'

SIDING _____