



**Right-of-Way Department**

**RIGHT-OF-WAY AND EASEMENT REQUEST**

Engineer RICHARD MCDANIEL		Phone 903-738-1490		Date 01/07/21	
Work Request No. 78558574		Work Order No. DST0109048			
Project Name 623 FIRETOWER RD.		<input checked="" type="checkbox"/> Overhead		<input type="checkbox"/> Underground	
Service requested by DANA O'BRYANT	Service Address, City, Zip 623 FIRETOWR RD, HALLSVILLE, TX. 75650			Day Time Phone (832) 480-6065	
Contact Person for Property Owner if different from above: LINDA SHAW				Day Time Phone 361-549-9806	
Additional description or information INSTALL POWER LINE FROM 32.5184, -94.5223 TO 32.5226 TO -94.5218					
Louisiana	Parish	Section	Township	Range	
Texas	County HARRISON	Survey PROPERTY ID: R000018547		Abstract 18 WM PATTON, V	

Information Requested  Title Research Only  
 Prepare Right of Way Document  
 Plat needed to prepare drawing  
 3 No. of R/W's to be acquired  
 Other \_\_\_\_\_

**Previous owner if less than 1 year:**

Name CLYDE EUGENE KNIGHT JR.	Address: 9542 LONGMIRE OAKS DR, CONROE, TX. 77304	Day Time Phone
	City, Zip:	

- Deed, Survey, Subdivision Plat or other proof of ownership attached.
- Drawing attached

E-Mail to: Denise Boyett, J. W. Porter & Associates  
[dboyett@jwporter.net](mailto:dboyett@jwporter.net)

Easement No. TX\_\_\_\_\_-\_\_\_\_\_

# EXHIBIT "A"

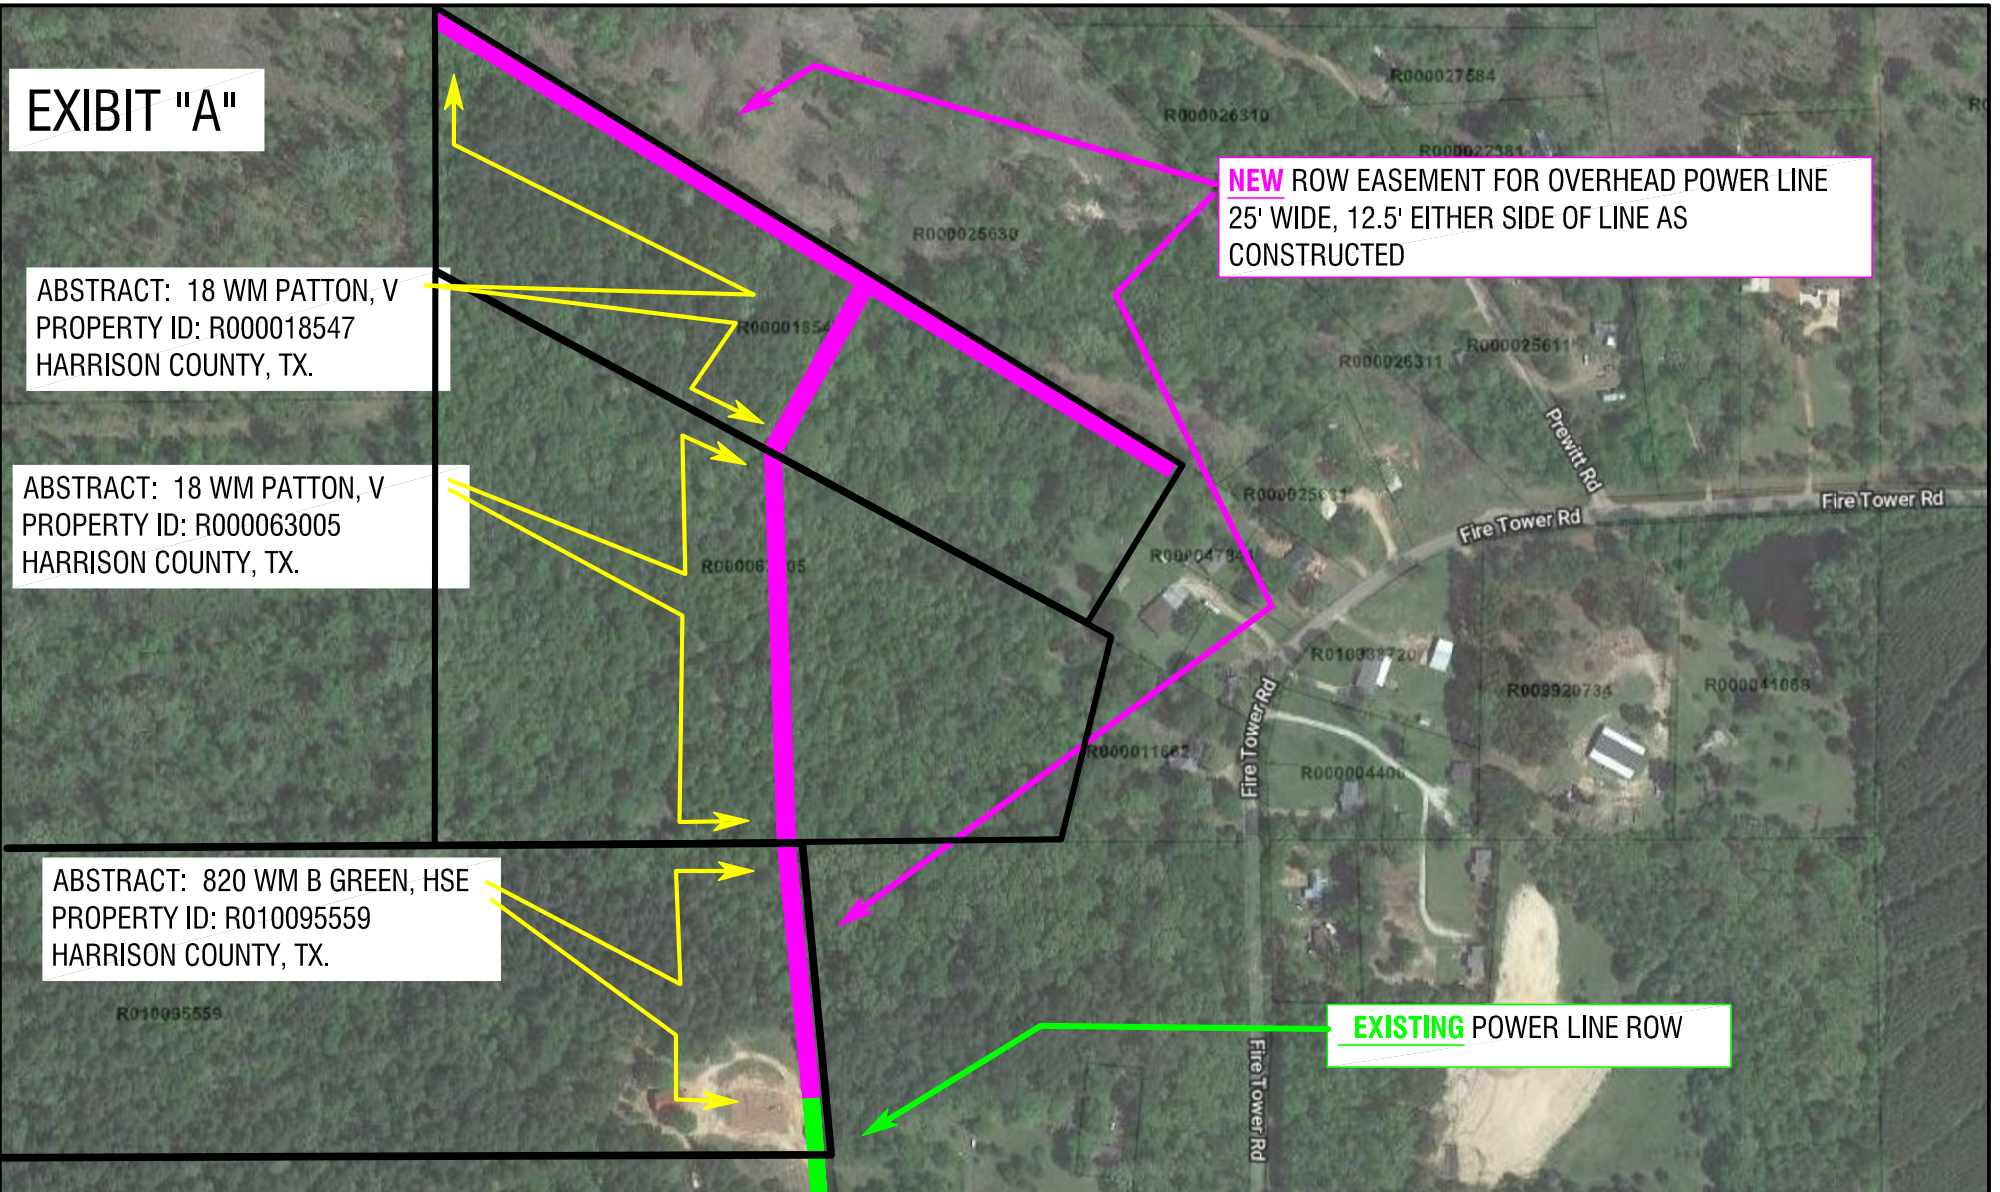
ABSTRACT: 18 WM PATTON, V  
PROPERTY ID: R000018547  
HARRISON COUNTY, TX.







ABSTRACT: 18 WM PATTON, V  
PROPERTY ID: R000063005  
HARRISON COUNTY, TX.

ABSTRACT: 820 WM B GREEN, HSE  
PROPERTY ID: R010095559  
HARRISON COUNTY, TX.

**NEW** ROW EASEMENT FOR OVERHEAD POWER LINE  
25' WIDE, 12.5' EITHER SIDE OF LINE AS  
CONSTRUCTED

**EXISTING** POWER LINE ROW



 <p><b>SOUTHWESTERN ELECTRIC POWER COMPANY</b></p> <p>An <b>AEP</b> Company</p> <p>BOUNDLESS ENERGY™</p>	 <p>Existing </p> <p>Install </p> <p>Remove </p> <p>R. O. W. </p>	Contact : LINDA SHAW	PH.#: 361-549-9806	Construction Work Center :			
		Customer : DANA O'BRYNT	PH.#: 832-480-6065	MARSHALL CONSTRUCTION			
		Address : 623 FIRETOWER RD.		Acct.# :	Sub.: HALLSVILLE	Ckt. # : 9616250	
		Town : HALLSVILLE	ST : TX	Zip : 75650	N.C. Switch#:GOAB 7115	POLE: 315798	
		Further Location Info :		WR # : 78558574		OWR # : 78133797	
		THIS GOES THROUGH 3 PROPERTIES				W. O. # : DST0109048	
		Job Description :	Tree Trim :	R.O.W :	CIAC:	Budget Sch : EDN102197	Req. Comp :
		<p align="center"><b>OBTAIN POWER LINE ROW EASEMENT FROM 32.5184, -94.5223 TO 32.5226, -94.5218</b></p>				Designed By : R. MCDANIEL 903-738-1490	
						Date : 01/05/21	
						Constructed By :	
				Date :			

NOT TO SCALE