

NOT TO SCALE

SITE PLAN
914 OMAR ST.
HOUTON, TX 77009


design build develop

DESIGN3

STUDIO, INC
 ARCHITECTS
 713.225.7454 / whatsapp@design3inc.com

The designs contained herein are the property of DESIGN3 STUDIO, INC. and are subject to all copyright restrictions and are not to be printed or resold without the written consent of DESIGN3 STUDIO, INC. The General Contractor is responsible for conforming to all local jurisdiction codes and regulations. DESIGN3 STUDIO INC is not responsible for Means and Methods. The General Contractor is responsible for all techniques, scheduling and procedures.

FIRST FLOOR	1408.63 SQ. FT.
SECOND FLOOR	2015.79 SQ. FT.
TOTAL COND SPACE	3424 SQ. FT.
GARAGE	414 SQ. FT.
FRONT PORCH	269 SQ. FT.
BACK PORCH	131 SQ. FT.
TOTAL COVERED	4238 SQ. FT.

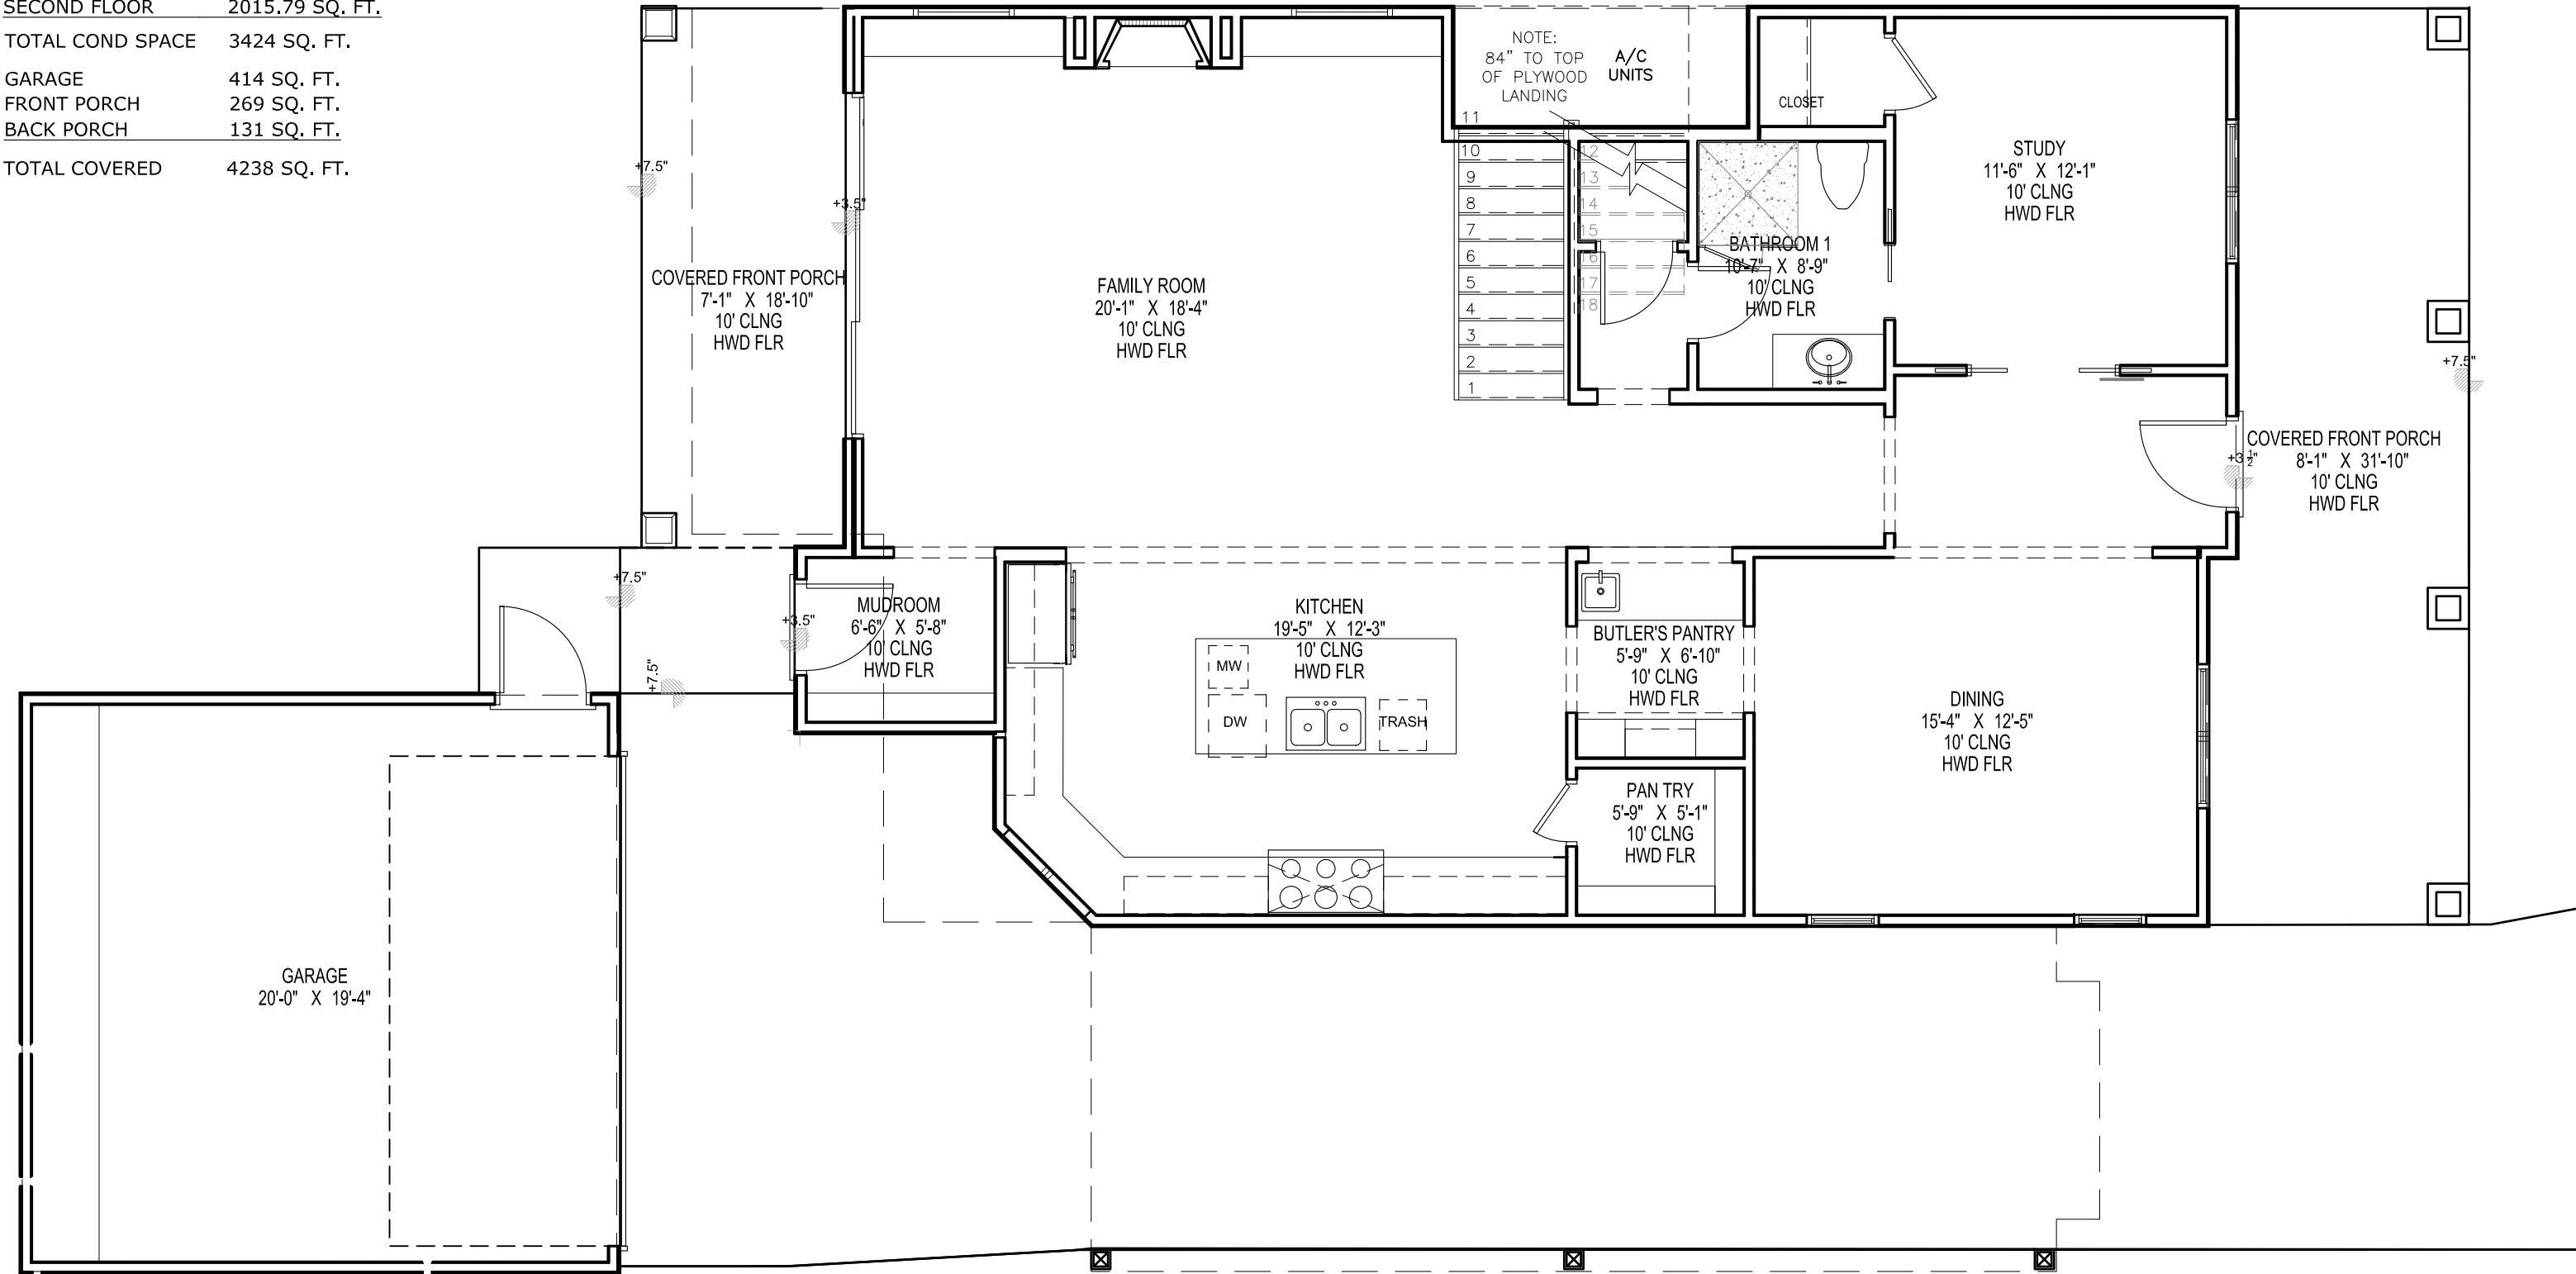

1ST FLOOR PLAN

914 OMAR ST.
HOUSTON TX 77009

NOT TO SCALE

design build develop



DESIGN3

STUDIO, INC
ARCHITECTS

713.225.7454 / whatsapp@design3inc.com

The designs contained herein are the property of DESIGN3 STUDIO, INC. and are subject to all copyright restrictions and are not to be reprinted or resold without the written consent of DESIGN3 STUDIO, INC. The General Contractor is responsible for conforming to all local jurisdiction codes and regulations. DESIGN3 STUDIO INC is not responsible for Means and Methods. The General Contractor is responsible for all techniques, scheduling and procedures.

FIRST FLOOR	1408.63 SQ. FT.
SECOND FLOOR	2015.79 SQ. FT.
TOTAL COND SPACE	3424 SQ. FT.
GARAGE	414 SQ. FT.
FRONT PORCH	269 SQ. FT.
BACK PORCH	131 SQ. FT.
TOTAL COVERED	4238 SQ. FT.

 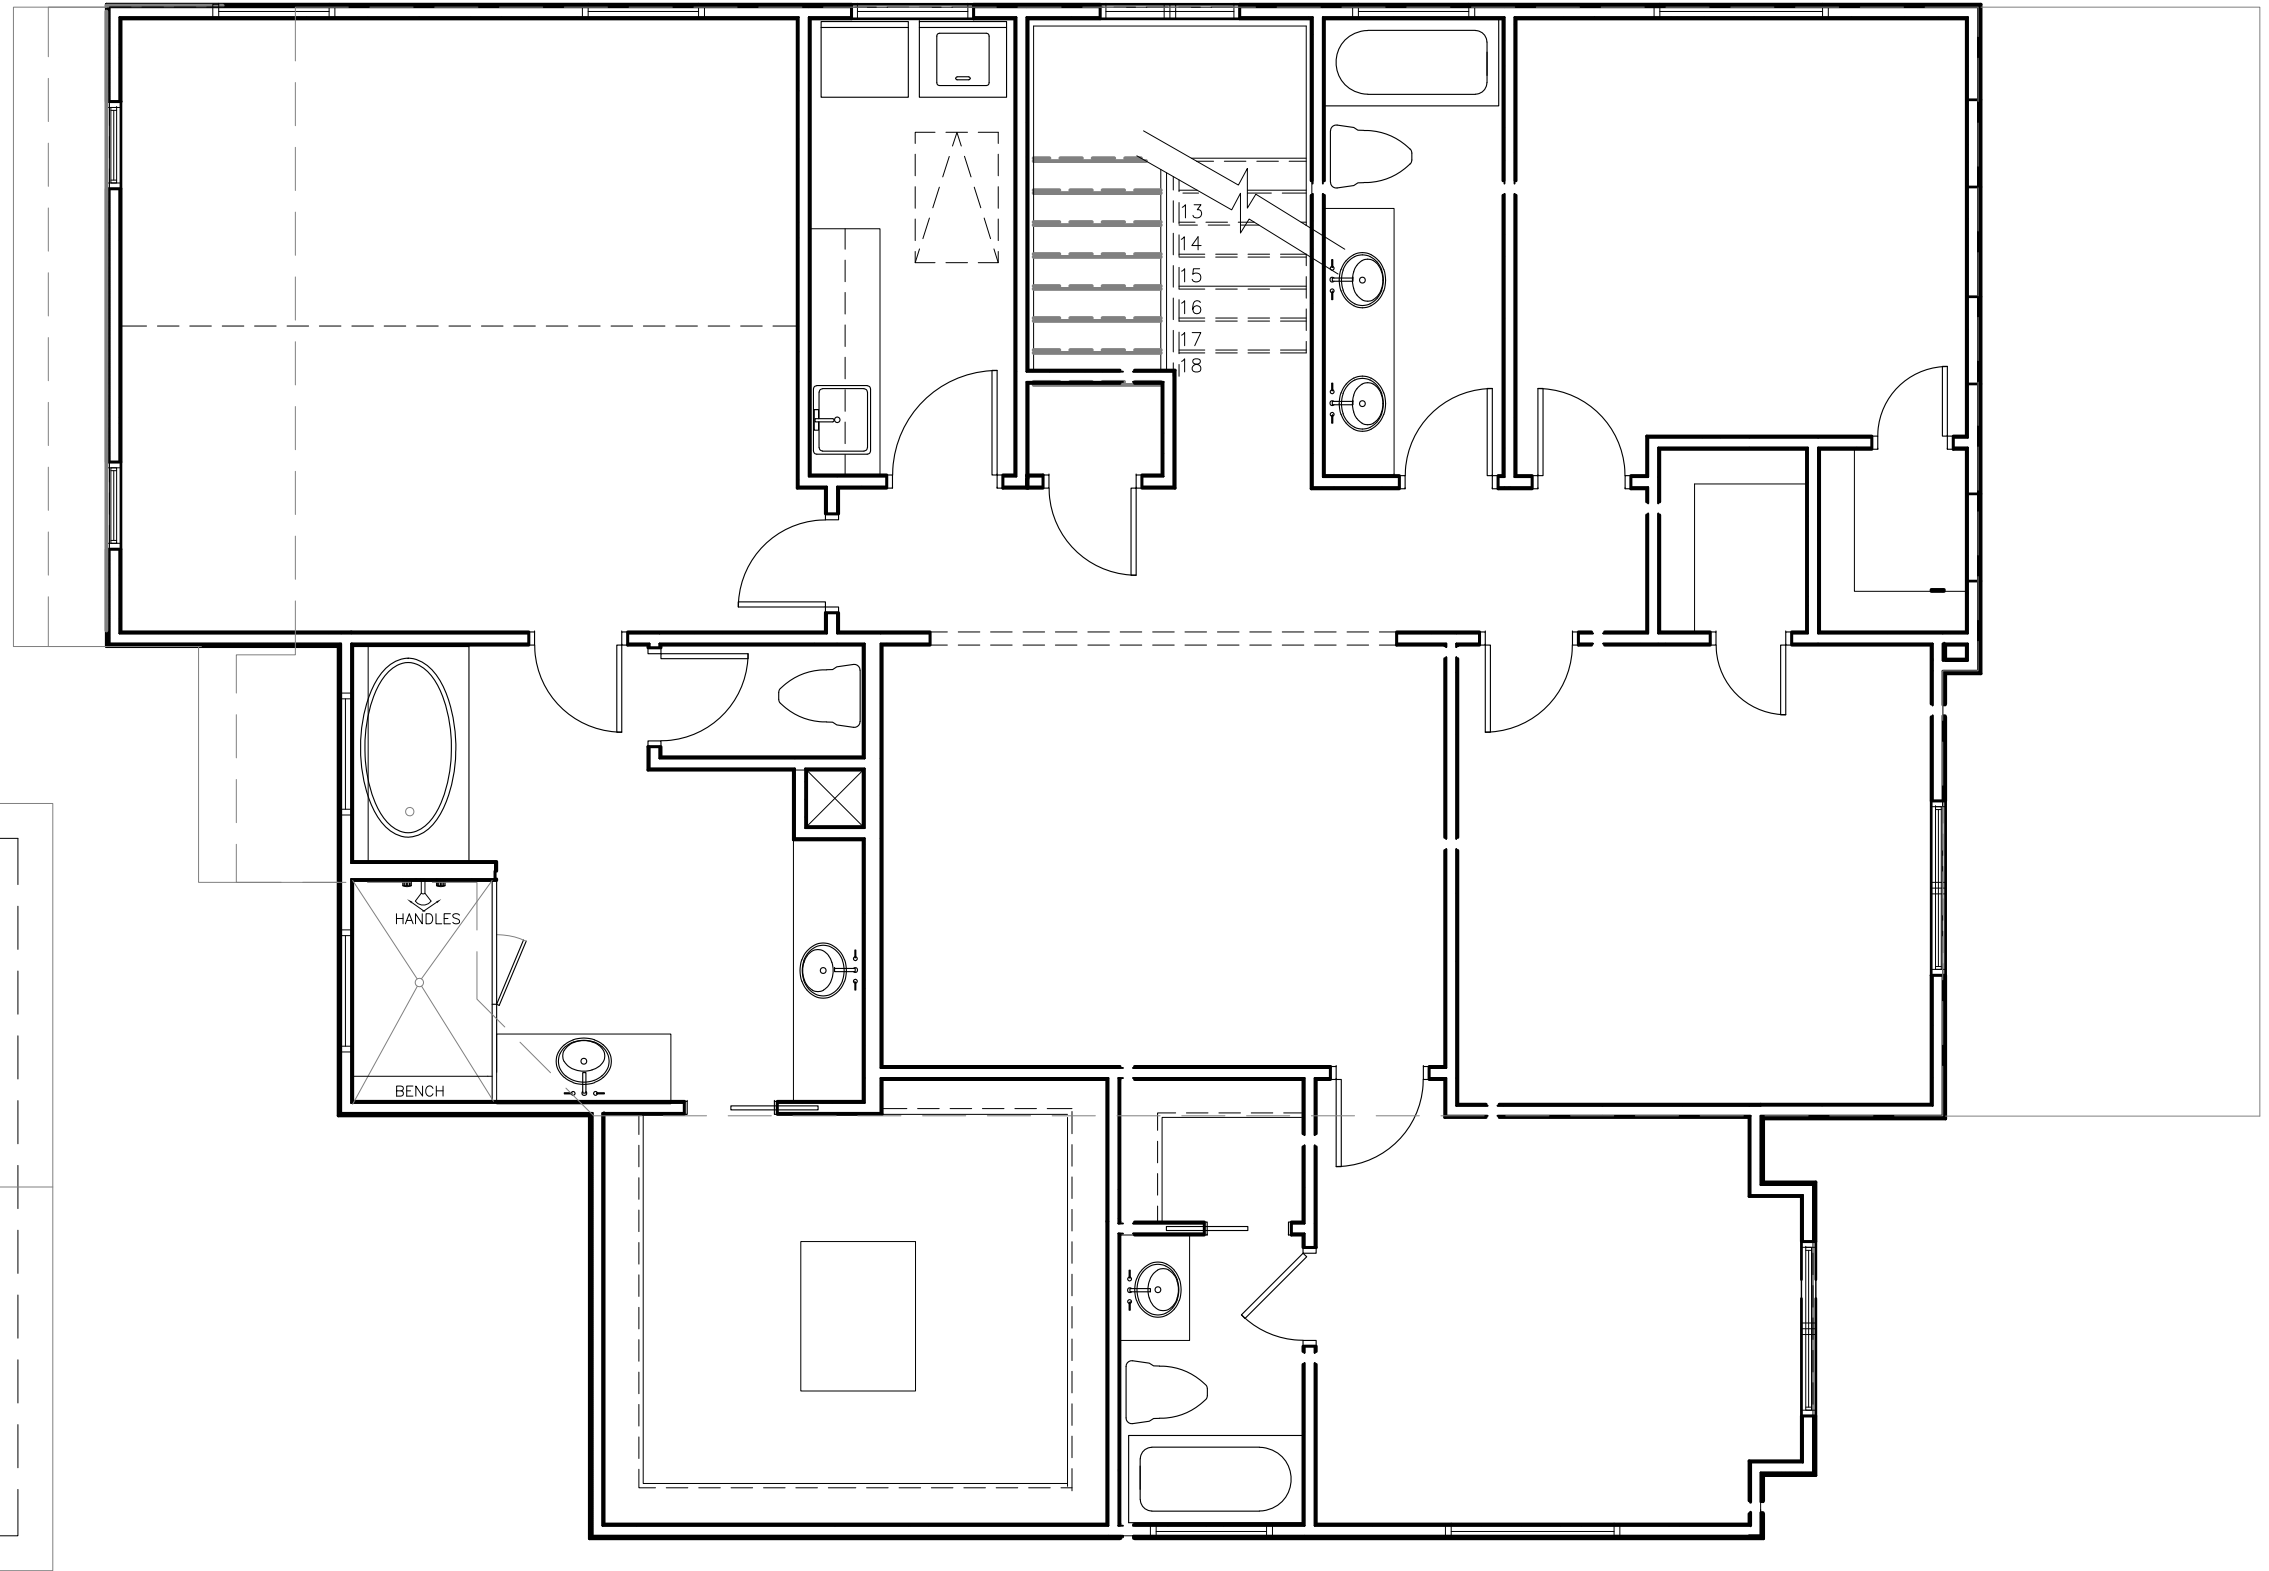

NOT TO SCALE

2ND FLOOR PLAN

914 OMAR ST.
HOUSTON TX 77009

design build develop

DESIGN3

STUDIO, INC
ARCHITECTS

713.225.7454 / whatsapp@design3inc.com

The designs contained herein are the property of DESIGN3 STUDIO, INC. and are subject to all copyright restrictions and are not to be reprinted or resold without the written consent of DESIGN 3 STUDIO, INC. The General Contractor is responsible for conforming to all local jurisdiction codes and regulations. DESIGN 3 STUDIO INC is not responsible for Means and Methods. The General Contractor is responsible for all techniques, scheduling and procedures.



FRONT ELEVATION

NOT TO SCALE

914 OMAR ST.
HOUSTON TX 77009



BACK ELEVATION

NOT TO SCALE

design build develop

DESIGN3

STUDIO, INC
ARCHITECTS

713.225.7454 / whatsup@design3inc.com

The designs contained herein are the property of DESIGN3 STUDIO, INC. and are subject to all copyright restrictions and are not to be reprinted or resold without the written consent of DESIGN 3 STUDIO, INC. The General Contractor is responsible for conforming to all local jurisdiction codes and regulations. DESIGN 3 STUDIO INC is not responsible for Means and Methods. The General Contractor is responsible for all techniques, scheduling and procedures.



NOT TO SCALE

RIGHT ELEVATION

914 OMAR ST.
HOUSTON TX 77009


design build develop

DESIGN3

STUDIO, INC
ARCHITECTS

713.225.7454 / whatsapp@design3inc.com

The designs contained herein are the property of DESIGN3 STUDIO, INC. and are subject to all copyright restrictions and are not to be reprinted or resold without the written consent of DESIGN 3 STUDIO, INC. The General Contractor is responsible for conforming to all local jurisdiction codes and regulations. DESIGN 3 STUDIO INC is not responsible for Means and Methods. The General Contractor is responsible for all techniques, scheduling and procedures.

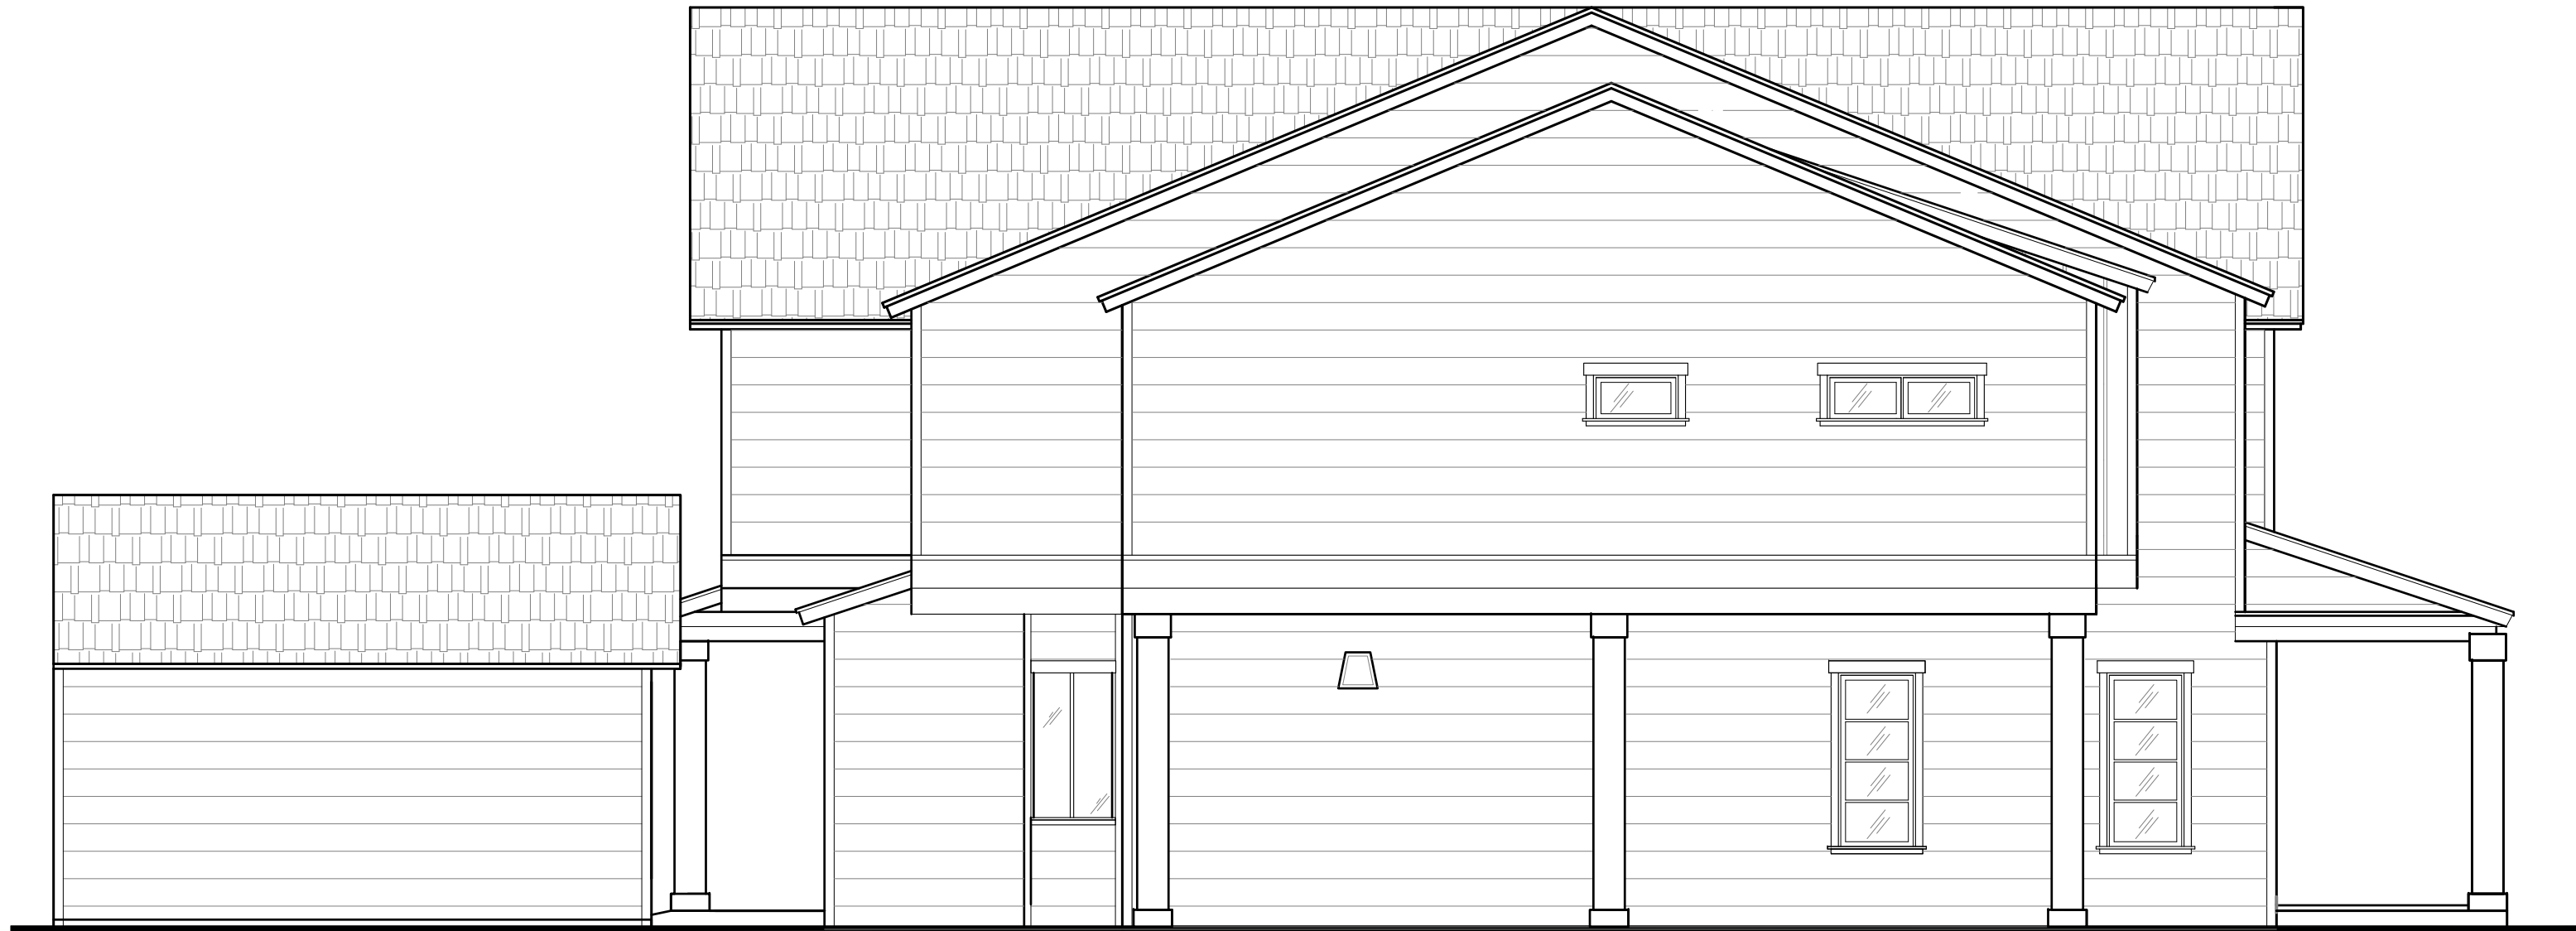

NOT TO SCALE

LEFT ELEVATION

914 OMAR ST.
HOUSTON TX 77009

design build develop

DESIGN3

STUDIO, INC
ARCHITECTS

713.225.7454 / whatsapp@design3inc.com

The designs contained herein are the property of DESIGN3 STUDIO, INC. and are subject to all copyright restrictions and are not to be reprinted or resold without the written consent of DESIGN 3 STUDIO, INC. The General Contractor is responsible for conforming to all local jurisdiction codes and regulations. DESIGN 3 STUDIO INC is not responsible for Means and Methods. The General Contractor is responsible for all techniques, scheduling and procedures.