


PLAN NOTES

- A REFER TO INTER ELEVATION FOR EXACT LOCATION
- B GARBAGE DISPOSAL

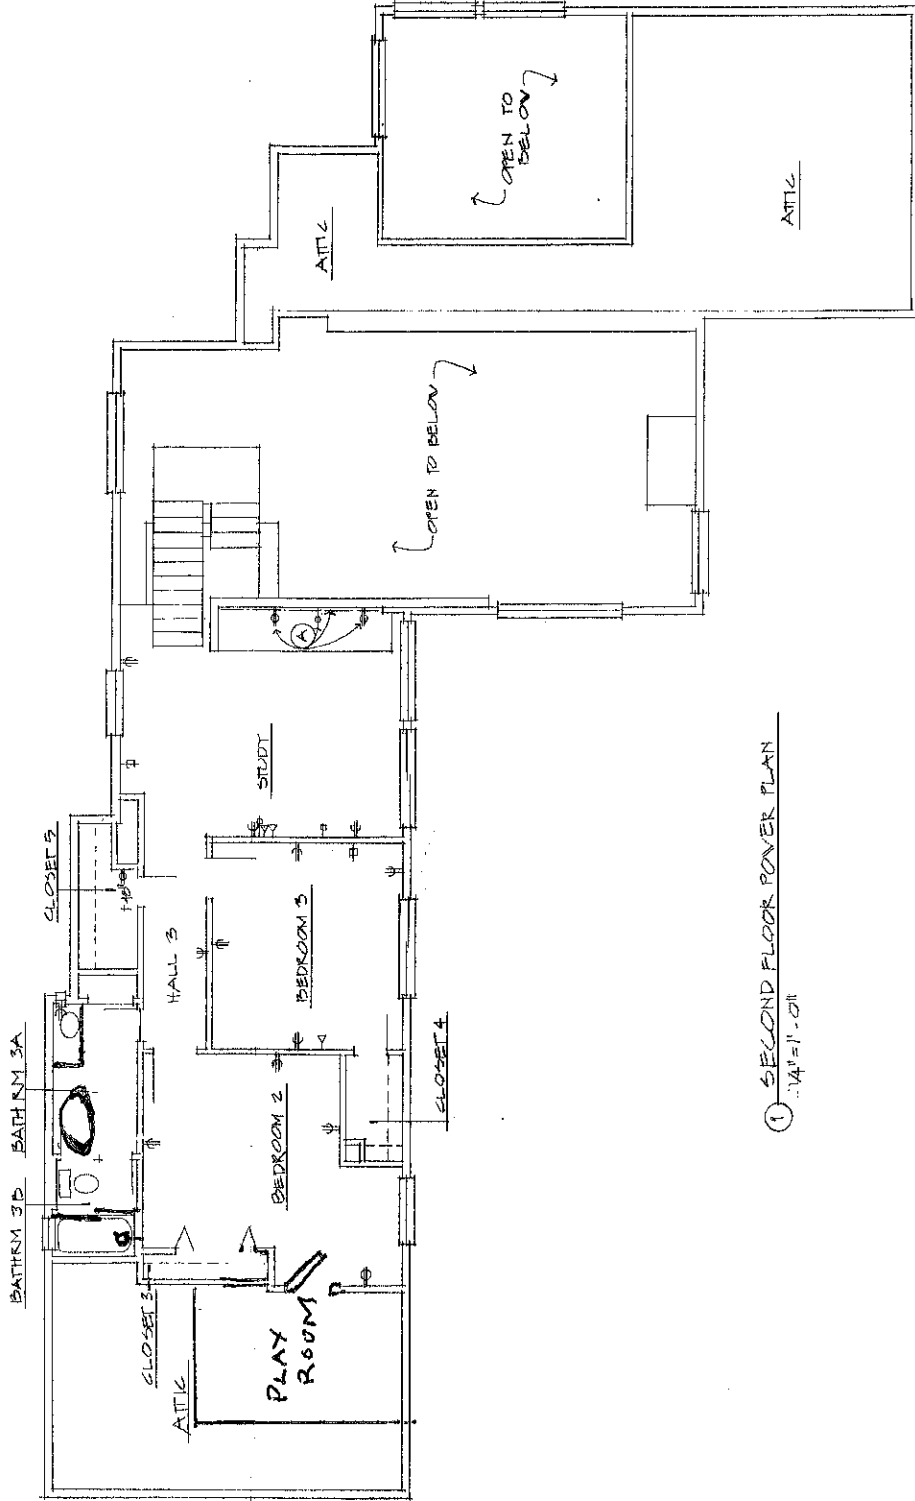

1 SECOND FLOOR POWER PLAN
1/4" = 1' - 0"

LEGEND

- ⊕ EXISTING DUPLEX OUTLET TO REMAIN
- ⊕ NEW DUPLEX OUTLET @ 120V AFF UNLESS NOTED OTHERWISE
- ⊕ EXISTING 220VOLT OUTLET
- ⊕ PLUG MOLD W/OUTLETS @ 120V/240V
- ⊕ EXISTING CABLE TV OUTLET
- ⊕ EXISTING TELEPHONE JACK
- ⊕ ABOVE FINISH FLOOR

STUDIO PERPI
BALLAS TEXAS
LOSEPPT J PATTI AIA CSI
T 922/814-7808

DATE: 2/12/12
PROJECT NO: SP204
POWER PLAN

E.02