



2 UNIT 104 ENLARGED PLAN

Scale: 1/4" = 1'-0"

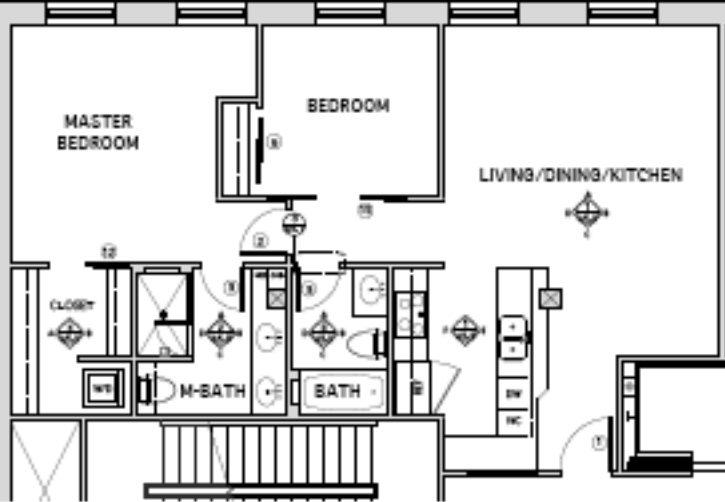


UNIT 203/303 ENLARGED PLAN

Scale: 1/4" = 1'-0"

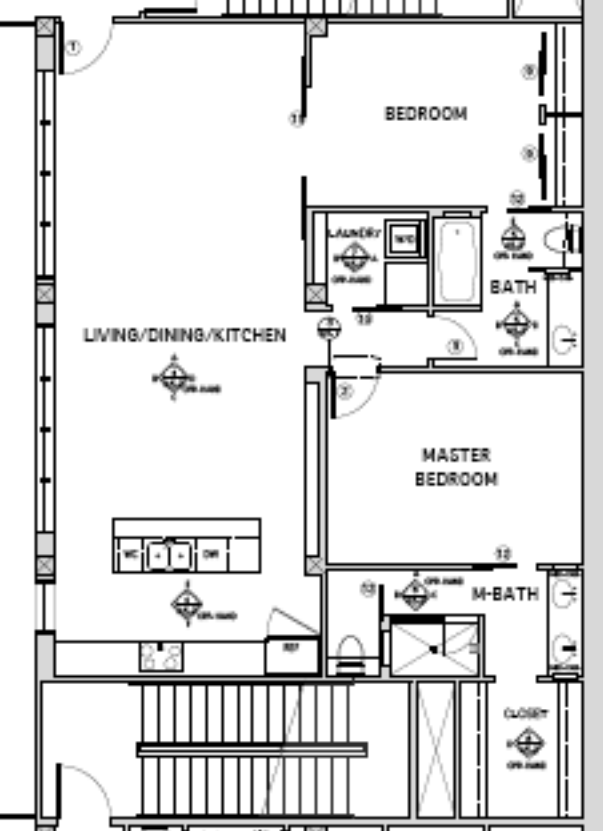


UNIT 205/305 ENLARGED PLAN


Scale: 1/4" = 1'-0"

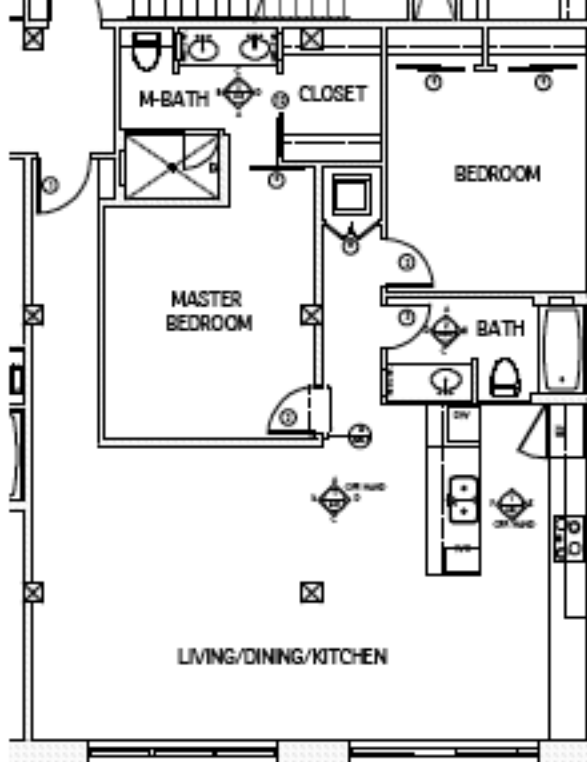


UNIT 106/206/306 ENLARGED PLAN

Scale: 1/4" = 1'-0"

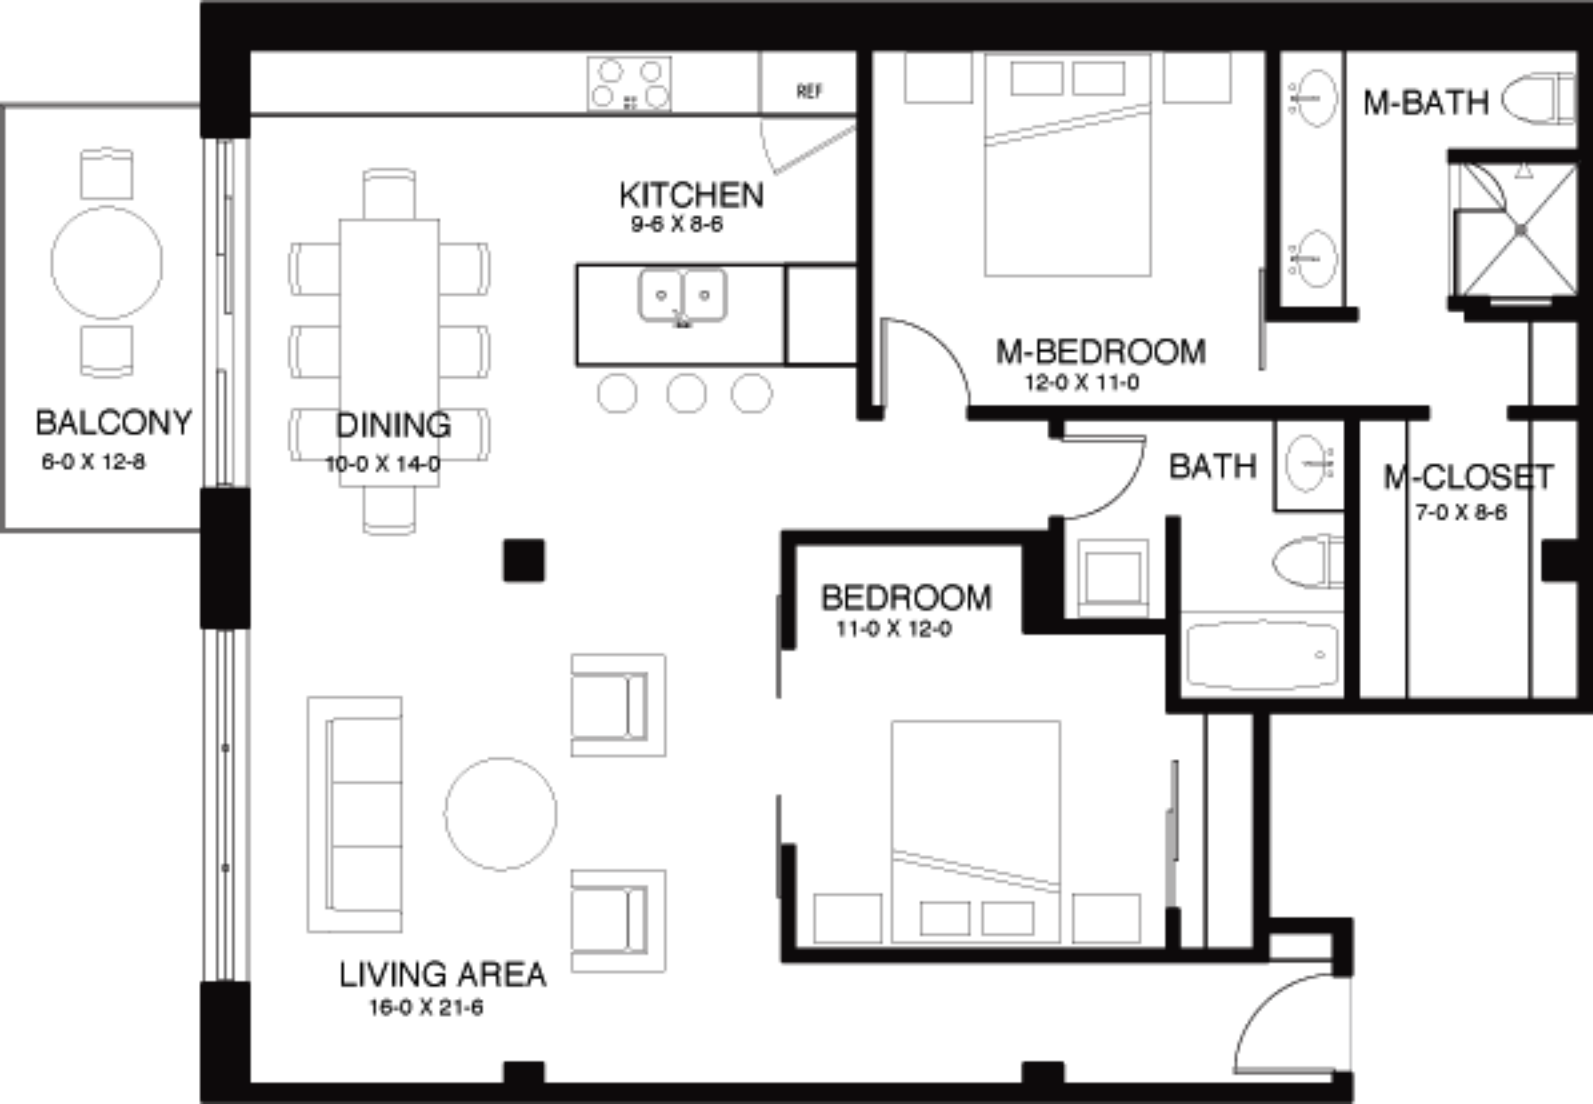

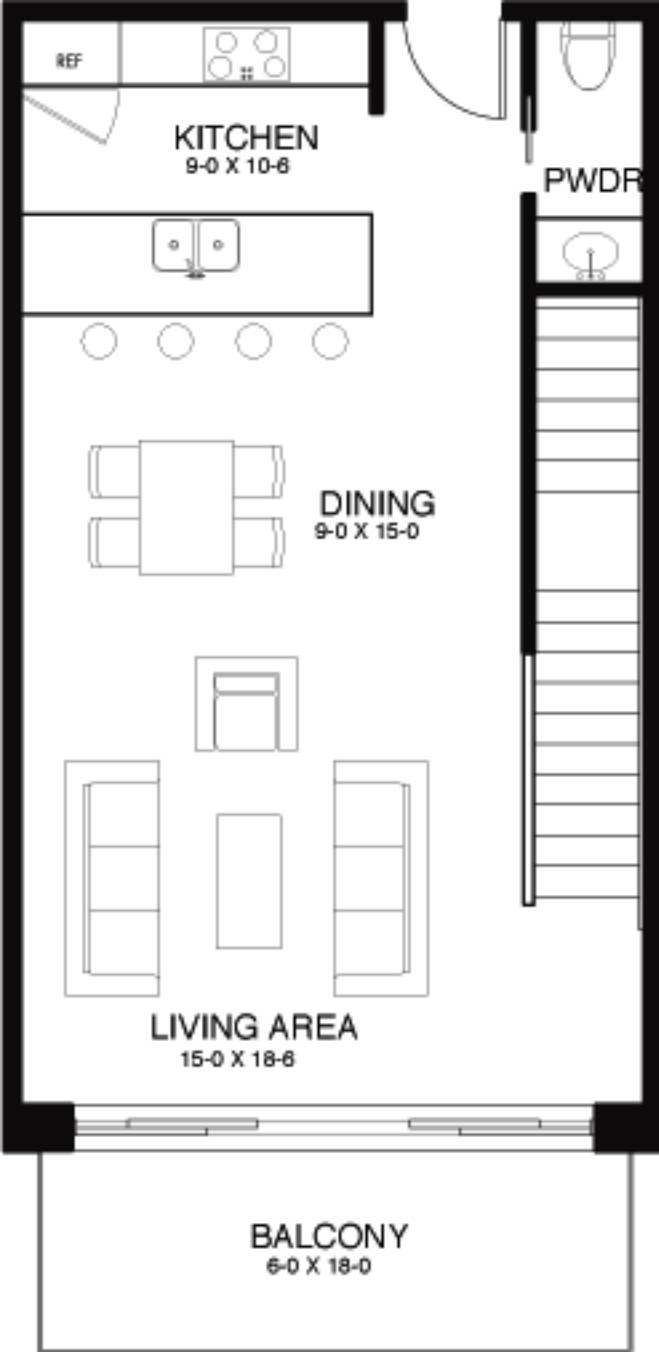

FIRST FLOOR

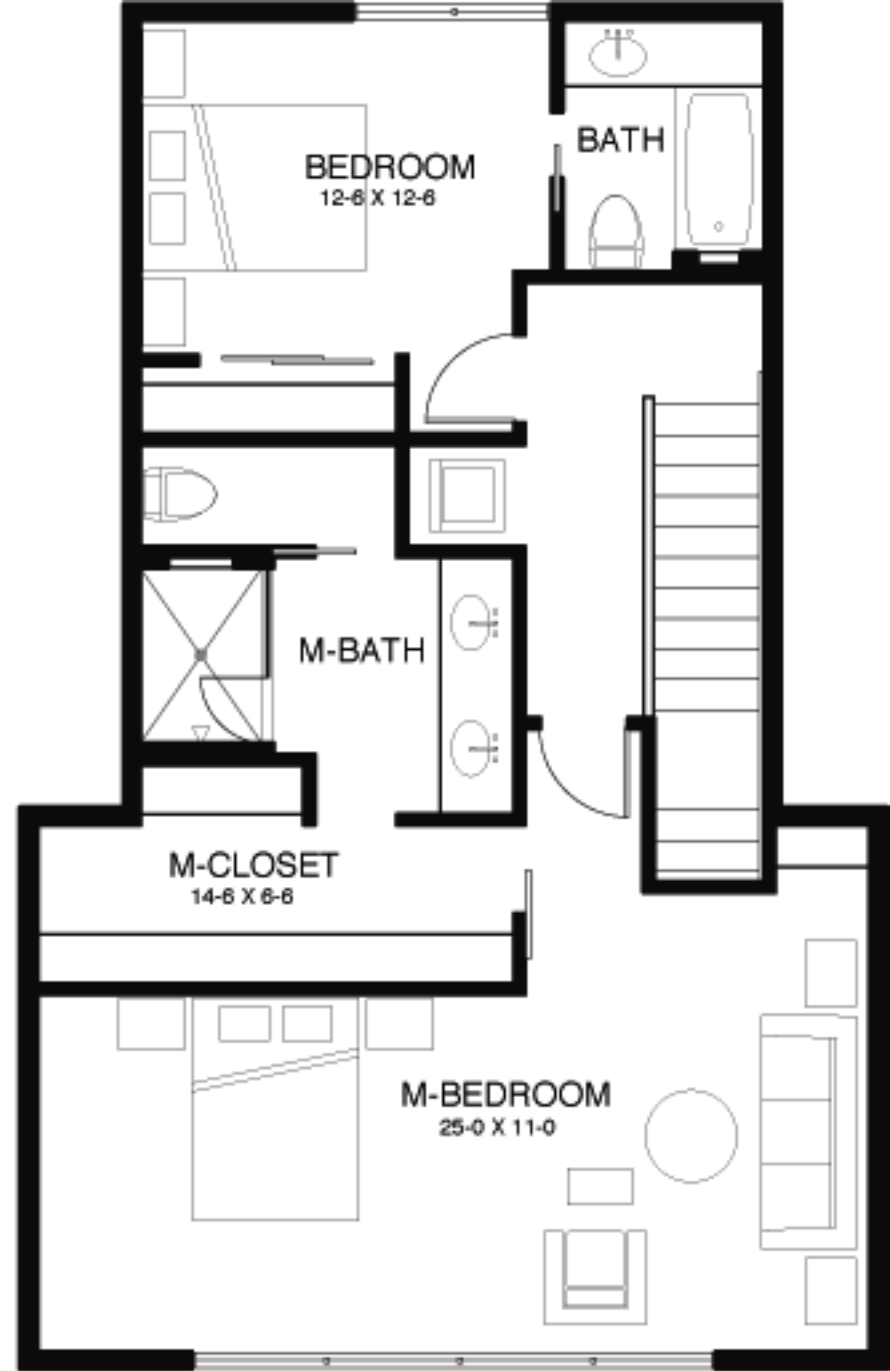

SECOND FLOOR



OUTDOOR  
TERRACE

FAMILY ROOM  
140 X 156

KITCHEN  
11-0 X 15-3

M-BATH  
15-0 X 6-0

PWR. RM.  
9-0 X 5-0

MASTER  
BEDROOM  
11-3 X 14-0

BEDROOM  
13-0 X 14-0

PANTRY

LAUNDRY

M-CLOSET  
6-10 X 5-0

DINING ROOM  
15-0 X 11-0

OFFICE/LIBRARY  
17-6 X 14-0

LOUNGE/  
GUEST ROOM  
13-0 X 9-0

LIVING ROOM  
22-0 X 14-10



