



First Floor Plan



Second Floor Plan

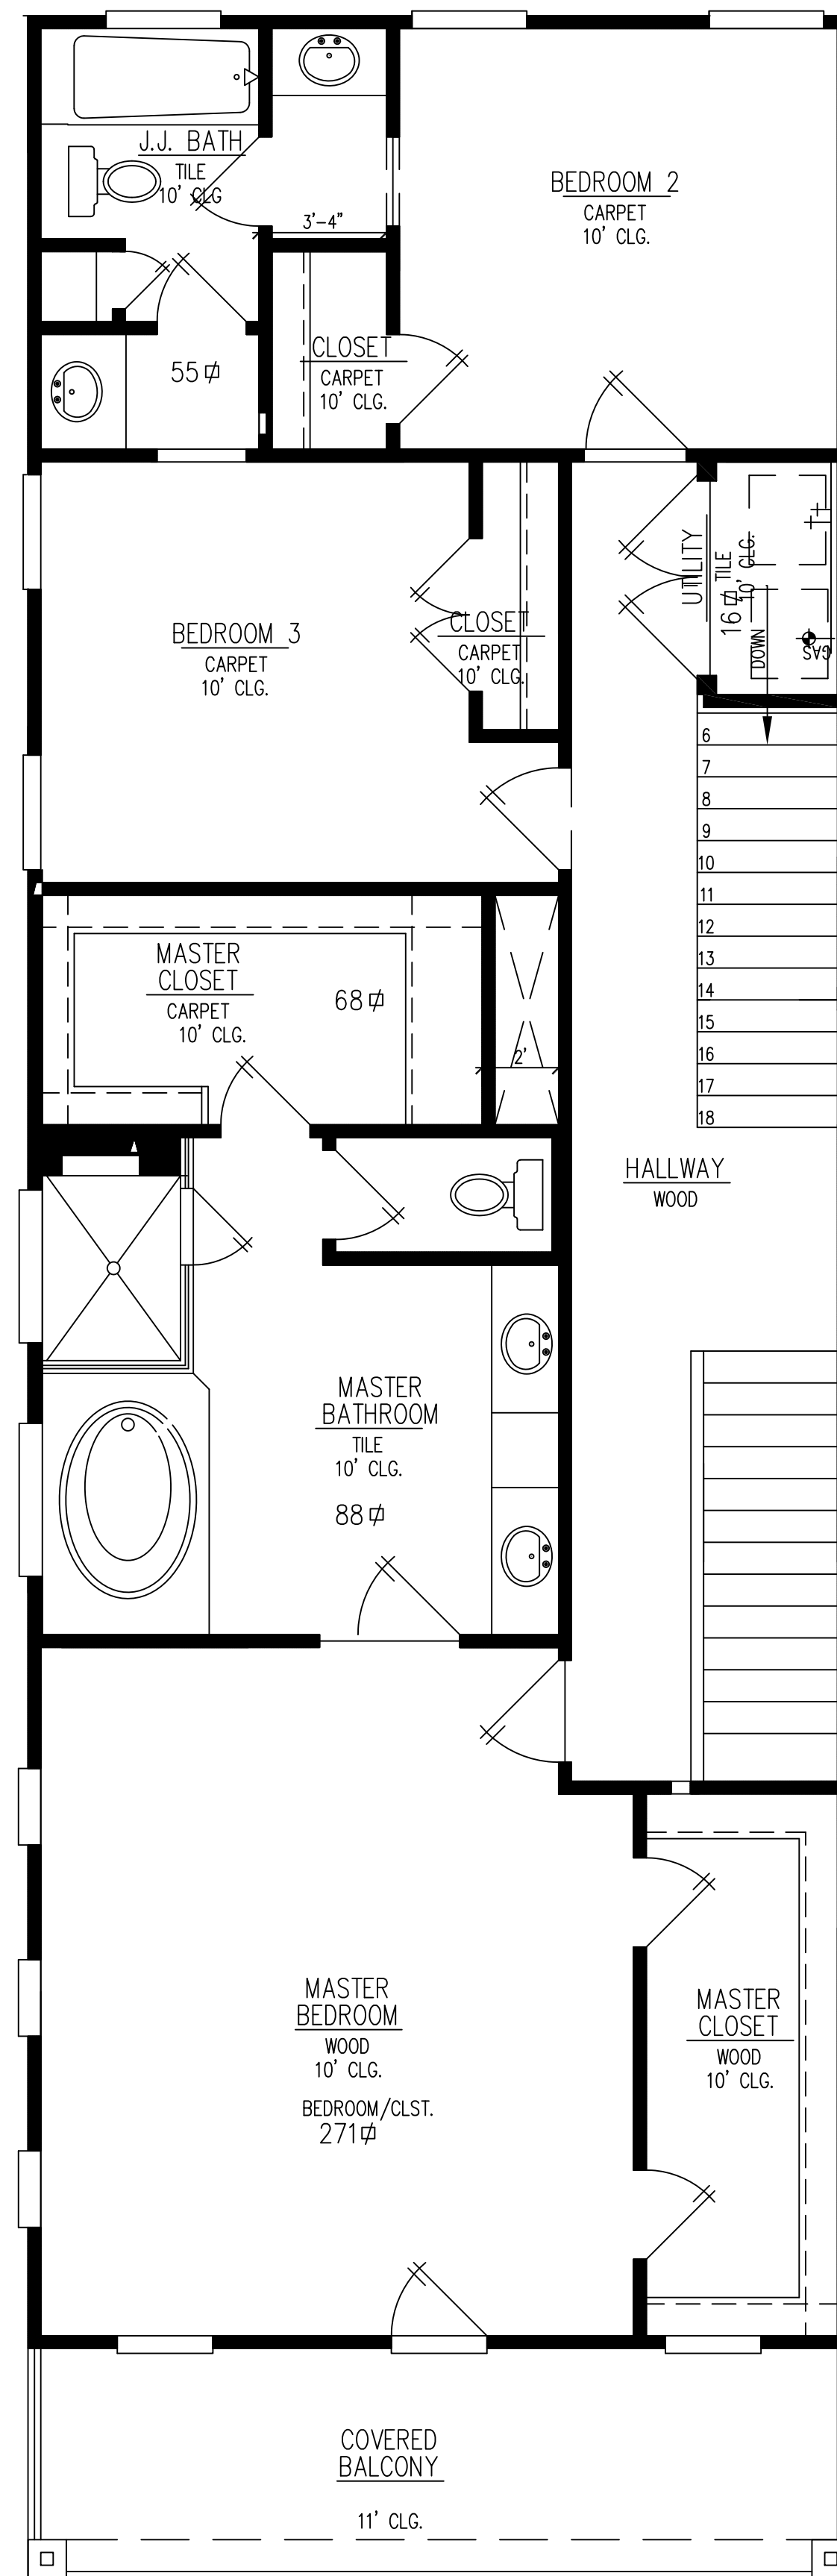

FRONT ELEVATION (EAST)

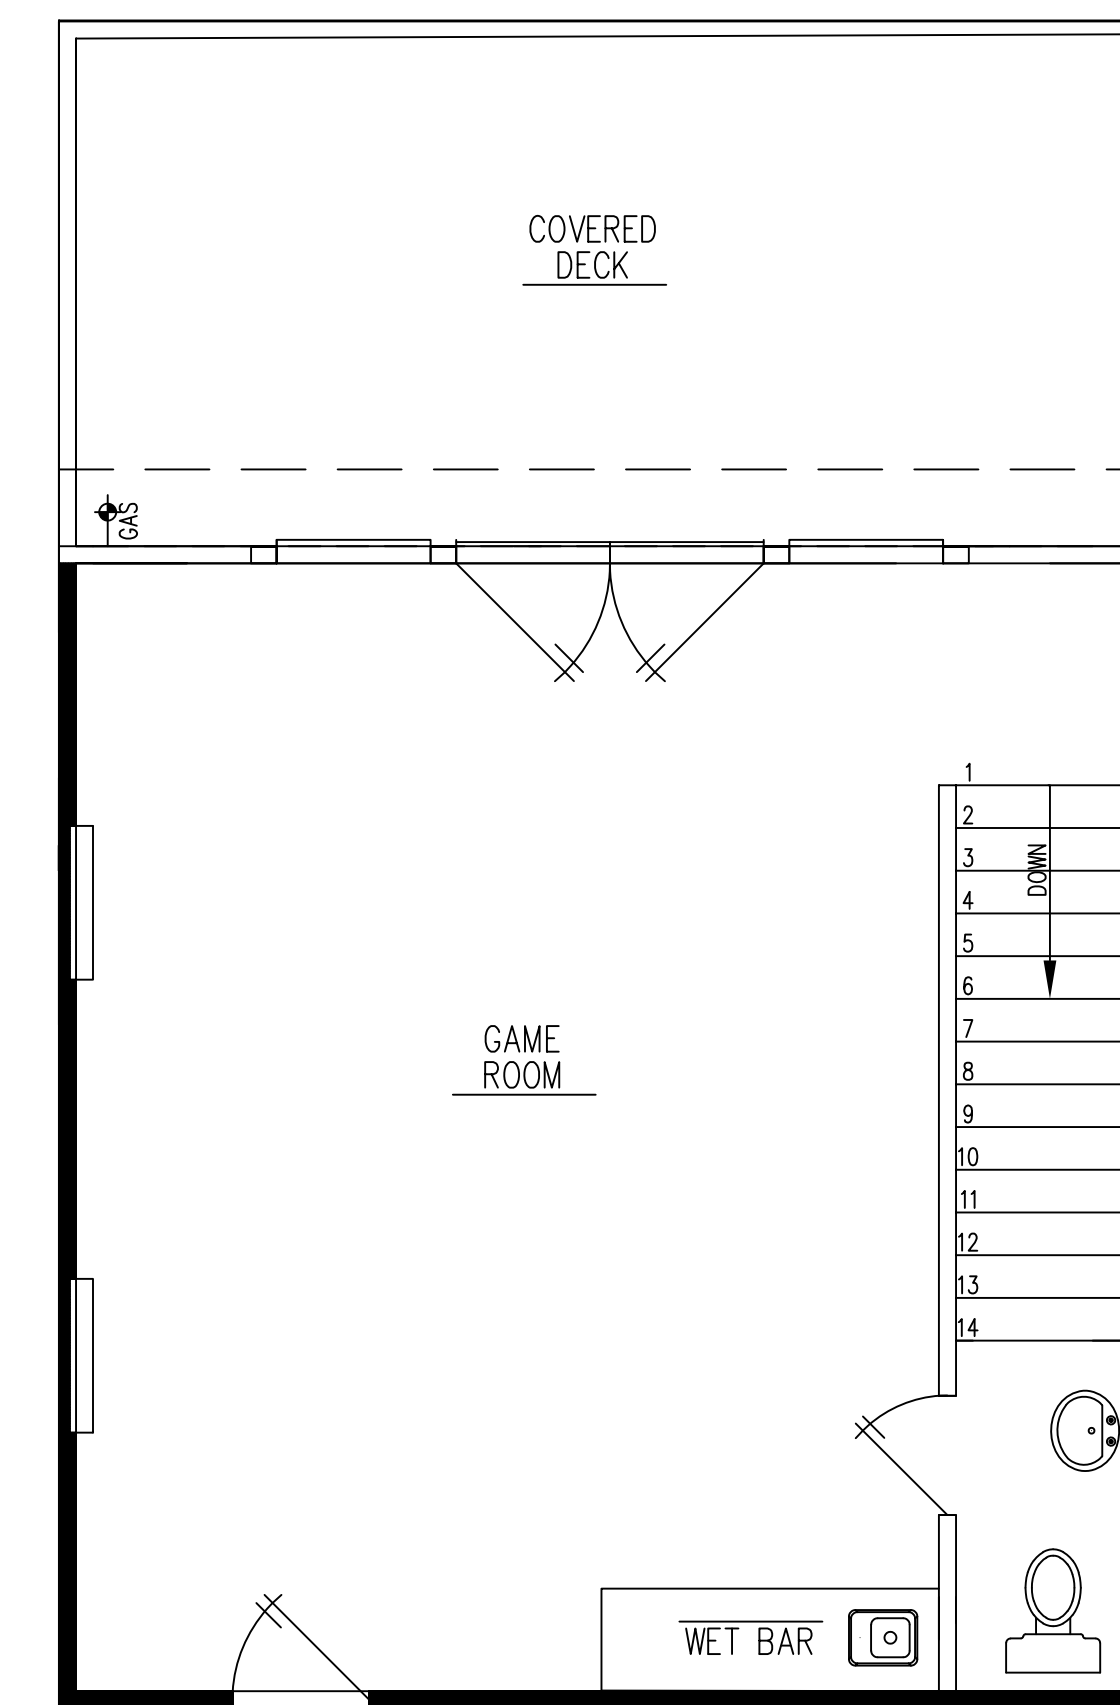

Gameroom

| REVISIONS |  |
|-----------|--|
|           |  |
|           |  |
ANC Homes

2727 RUTLAND  
Texas  
OFFICE : 832 203 8334

ISSUE DATE  
11-7-2018

DRAFTSMAN  
NJ

PROJECT NO.

PLAN NUMBER

FLOOR PLAN

A-2