

**DECLARATION OF COVENANTS,
CONDITIONS AND RESTRICTIONS
OF
STERLING RIDGE SUBDIVISION**

THE STATE OF TEXAS §
 §
COUNTY OF WALKER §

This DECLARATION OF COVENANTS, CONDITIONS, AND RESTRICTIONS OF **STERLING RIDGE OWNERS ASSOCIATION, INC.** (the "Declaration"), is made effective as of September 29, 2015, by CTX LAND INVESTMENTS, LLC (hereinafter sometimes referred to as "Declarant").

WHEREAS, Declarant is the owner and developer of certain real property now or hereafter commonly known and described as 115 lots in STERLING RIDGE SECTION 1, and which land subject to this Declaration is part of a 45.138 acre tract of land more particularly described on the plats of Sterling Ridge Section 1 in Exhibit "A", attached hereto and made a part hereof. Declarant desires to establish and implement plans for residential living, recreation, aesthetic and quality-of-life considerations.

The purposes of this Declaration are to: protect the Declarant and the Owners against inappropriate development and use of Lots within the Subdivision; provide use, maintenance and repair of compatibility of design of improvements within the Subdivision; secure and preserve sufficient setbacks and space between buildings so as to create an aesthetically pleasing environment; provide for landscaping and the maintenance thereof; provide for a property owner's association to maintain common areas and to assist in enforcing these Declaration; and, in general, to encourage construction of attractive, quality, permanent improvements that will promote the general welfare of the Declarant and the Owners. Declarant desires to impose these restrictions on the Property now and yet retain reasonable flexibility to respond to changing or unforeseen circumstances so as to guide, control and maintain the quality and distinction of the STERLING RIDGE SUBDIVISION project. The restrictive covenants herein will preserve the best interests of the Declarant and the Owners and Residents of STERLING RIDGE SUBDIVISION, after completion of all development and construction therein.

WHEREAS the Declarant desires to convey the Property subject to certain protective covenants, conditions, restrictions, liens and charges as hereinafter set forth;

WHEREAS the Declarant desires to create and carry out a uniform plan for the improvement, development and sale of the Property for the benefit of the present and future owners of the Property;

NOW, THEREFORE, KNOW ALL MEN BY THESE PRESENTS, that it is hereby declared (i) that all of the Property shall be held, sold, conveyed and occupied subject to the following covenants, conditions, restrictions, liens, and charges, which are for the purpose of preserving the value and desirability of, and which shall run with, the Property and shall be binding on all parties having any right, title, or interest in or to the Property or any part thereof, their heirs, successors, and assigns, and which shall inure to the benefit of each owner thereof; and (ii) that each contract or deed that may hereafter be executed with regard to the Property or any portion thereof shall conclusively be held to have been executed, delivered and accepted subject to the following covenants, conditions and restrictions regardless of whether or not the same are set out or referred to in said contract, or deed.

ARTICLE 1 DEFINITIONS

Unless the context otherwise specifies or requires, the following words and phrases when used in this Declaration shall have the following meanings hereinafter specified:

- 1.01 Additional Land. Declarant, or Declarant's assigns, may create additional phases or sections of STERLING RIDGE SUBDIVISION, and adopt the same, similar or different restrictions, rules, and regulations for such phases or sections, and make the additional phases or sections subject to the Association.
- 1.02 Architectural Committee. "Architectural Committee" shall mean the committee created by the Board to review and approve plans for the construction of Improvements on the Property. If the Board does not appoint an Architectural Committee, the Board shall serve as the Architectural Committee.
- 1.03 Articles. "Articles" shall mean Articles of Incorporation of STERLING RIDGE OWNERS ASSOCIATION, INC., as that instrument may be amended from time to time, which instrument is filed in the office of the Secretary of State of the State of Texas.
- 1.04 Assessment. "Assessment" or "Assessments" shall mean such assessments as may be levied by the Association under the terms and provisions of the Declaration.
- 1.05 Association. "Association" shall mean STERLING RIDGE OWNERS ASSOCIATION, INC., a Texas nonprofit corporation, which shall have authority and responsibility for all of the communities and subdivisions of Brentwood, as hereafter defined.
- 1.06 Board. "Board" shall mean the Board of Directors of the Association. Board members may, but need not, be Members of the Association.
- 1.07 Bylaws. "Bylaws" shall mean the Bylaws of the Association as adopted by the

Board, and from time to time amended.

- 1.08 Common Areas. "Common Areas" shall mean any land conveyed, leased, dedicated or assigned by Declarant, or a third party with the Association's consent, to the Association for maintenance and operation, including, but not limited to, easements, roads, entryways, roadways, rights-of-ways, parkways, median strips, sidewalks, parks, recreational areas, pavilions, walking trails, swimming pools, water features, trails, paths, ponds, creeks, or lakes within the Property.
- 1.09 Declarant. "Declarant" shall mean CTX LAND INVESTMENTS, LLC, its duly authorized representatives or their respective successors or assigns; provided that any assignment of the rights of CTX LAND INVESTMENTS, LLC as Declarant, must be expressly set forth in writing and the mere conveyance of a portion of the Property without written assignments of the rights of Declarant shall not be sufficient to constitute an assignment of the rights of Declarant hereunder.
- 1.10 Declaration. "Declaration" shall mean this instrument as it may be amended from time to time.
- 1.11 Improvement. "Improvement" shall mean every structure and all appurtenances thereto of every type and kind, including but not limited to buildings, outbuildings, storage sheds, patios, tennis courts, swimming pools, garages, storage buildings, fences, screening walls, retaining walls, stairs, decks, landscaping, pole signs, exterior air conditioning, water softener fixtures or equipment, and poles, pumps, walls, tanks, reservoirs, pipes, lines, meters, antennae, towers and other facilities used in connection with water, sewer, gas, electric, telephone, regular or cable television, or other utilities.
- 1.12 Lot. "Lot" or "Lots" shall mean any parcel or parcels of land within the Property shown as a subdivided lot on a recorded plat of the Property, together with all Improvements located thereon.
- 1.13 Member. "Member" or "Members" shall mean any person(s), entity, or entities holding membership rights to the Association.
- 1.14 Mortgage. "Mortgage" or "Mortgages" shall mean any mortgage or deed of trust covering any portion of the Property given to secure the payment of a debt.
- 1.15 Mortgagee. "Mortgagee" or "Mortgagees" shall mean the holder or holders of any Mortgage or Mortgages.
- 1.16 Owner. "Owner" or "Owners" shall mean a person or persons, entity or entities, including Declarant, holding a fee simple interest in any Lot on the Property, but shall not include a Mortgagee.

- 1.17 Person. "Person" or "Persons" shall mean an individual or individuals, entity or entities having the legal right to hold title to real property.
- 1.18 Plans and Specifications. "Plans and Specifications" shall mean any and all documents designed to guide or control the construction or erection of any Improvement, including, but not limited to, those indicating location, size, shape, configuration, materials, site plans, excavation and grading plans, foundation plans, drainage plans, landscaping and fencing plans, elevation drawings, floor plans, specifications on all building products and construction techniques, samples of exterior colors, plans for utility services, and all other documentation or information relevant to such Improvement.
- 1.19 Property. "Property" shall mean the real property in Walker County, Texas which is described in Exhibit "A", and additional lands.

ARTICLE 2 DEVELOPMENT OF THE PROPERTY

- 2.01 Addition of Land. Declarant may, but shall not be required to, at any time and from time to time, add any other lands to the Property, and upon such addition, this Declaration and the covenants, conditions, restrictions and obligations set forth herein shall apply to the added land, and the rights, privileges, duties and liabilities of the persons subject to this Declaration shall be the same with respect to the added land as they are with respect to the lands originally covered by the Declaration. In order to add lands to the Property hereunder, Declarant shall be required only to record in the Official Records of Walker County, Texas, a Notice of Addition of Land containing the following provisions:
- (A) A reference to this Declaration, which reference shall state the book and page numbers of the Official Records of the County wherein this Declaration is recorded;
 - (B) A statement that the provisions of this Declaration shall apply to the added land; and
 - (C) A legal description of the added land.
- 2.02 Withdrawal of Land. Declarant may, at any time and from time to time, reduce or withdraw areas from the Property, and upon such withdrawal, this Declaration and the covenants, conditions, restrictions and obligations set forth herein shall no longer apply to those lands withdrawn. In order to withdraw lands from the Property hereunder, Declarant shall be required only to record in the Official Records of Walker County, Texas, a Notice of Withdrawal of Land containing the following provisions:

- (A) A reference to this Declaration, which reference shall state the book and page numbers of the Official Records of the County wherein this Declaration is recorded;
- (B) A statement that the provisions of this Declaration shall no longer apply to the withdrawn land; and
- (C) A legal description of the withdrawn land.

ARTICLE 3 GENERAL RESTRICTIONS

All of the Property shall be owned, held, encumbered, leased, used, occupied and enjoyed subject to the following limitations and restrictions:

3.01 Construction of Improvements. No Improvements shall hereafter be constructed upon any of the Property without the prior approval of the Architectural Committee.

3.02 Antennas.

No external antennas of any kind shall be permitted on any lot within the Subdivision without prior written approval of the Committee as to antenna size, height, placement and visibility. No satellite antenna nor any antenna dish may be parked, erected or installed either permanently or temporarily, on any lot, except in backyard areas where it is substantially concealed from public view.

3.03 Subdividing. No Lot shall be further divided or subdivided, nor may any easement or other interest therein less than the whole be conveyed by the Owner thereof without the prior written approval of the Architectural Committee; provided, however, that when Declarant is the Owner thereof, Declarant may further divide and subdivide any Lot and convey an easement or other interest less than the whole, all without the approval of the Architectural Committee.

3.04 Signs. No sign of any kind may be erected or maintained on any Lot without the consent in writing of the Architectural Committee except the following permitted signs:

- (A) signs advertising the Lot for sale;
- (B) not more than two (2) political signs, and then only for the period from one month prior to and three days after an official election day;
- (C) school spirit signs; or
- (D) security signs.

No permitted sign shall exceed five (5) square feet without the prior written approval of the Architectural Committee. Declarant or the Architectural Committee shall have the right to enter and remove any unapproved sign, advertisement, billboard or structure which is placed on any Lot without the Declarant or the Architectural Committee's consent, and in so doing, shall not be liable and is expressly relieved from any liability for trespass or other sort in connection therewith, or arising from such removal.

- 3.05 Clotheslines, Garbage Cans, Rubbish and Debris. No rubbish or debris of any kind shall be placed or permitted to accumulate upon a Lot and no odors shall be permitted to arise therefrom so as to render the Property or any portion thereof unsanitary, unsightly, offensive or detrimental to any other property or its occupants. No clotheslines shall be erected or installed on the exterior portion of any Lot and no clothing, linens or other material shall be aired or dried on the exterior portion of any Lot, unless screened from view from any adjacent lot or street. All garbage cans, above-ground storage tanks, mechanical equipment, woodpiles, yard equipment and other similar items on Lots shall be located or screened so as to be concealed from view of neighboring Lots, streets, and properly located adjacent to the Lot. All rubbish, trash, and garbage shall be stored in appropriate containers approved by the Board and shall regularly be removed from the Properties and shall not be allowed to accumulate thereon. If rubbish or debris accumulates upon any Lot in violation of this provision in the judgment of the Association, the Association may remove the rubbish or debris, and charge a special assessment to the Owner of the Lot.
- 3.06 Noise. No noise or other nuisance shall be permitted to exist or operate upon any portion of the Property so as to be offensive or detrimental to any other portion of the Property or to its occupants.
- 3.07 Lighting. No exterior lighting of any sort shall be installed or maintained on a Lot where the light source is offensive or a nuisance to neighboring property, except for reasonable security or landscape lighting that has the approval of the Architectural Committee.
- 3.08 Nuisance and Lateral Support. No noxious or offensive activity or work shall be conducted upon any Lot so as to impair the structural soundness or integrity of any Improvement on any other Lot, or which may be or may become an annoyance or nuisance to the neighborhood.
- 3.09 Repair of Improvements. All Improvements upon the Property, including any Lot, shall at all times be kept in good condition and repair and adequately painted or otherwise maintained by the Owner or Owners thereof.
- 3.10 Alteration or Removal of Improvements. Exclusive of normal maintenance, any construction or removal in connection with any Improvement, which in any way

alters the exterior appearance of said Improvement, shall be performed only with the prior written approval of the Architectural Committee.

- 3.11 Solar Equipment. In the event an Owner desires to use solar panels or other solar equipment in connection with the use of any Lot, the location and installation design thereof shall be submitted to the Architectural Committee and approval of such design, including the aesthetics thereof, shall be required before construction may begin.
- 3.12 Driveway. The Architectural Committee shall have the right to impose limitations on driveway design, including materials, aprons, location and point of contact with dedicated roads, streets or private driveways within the Property.
- 3.13 Drainage. There shall be no interference with the established drainage patterns over any of the Property, except by Declarant, unless adequate provision is made for proper drainage and approved by the Architectural Committee.
- 3.14 Hazardous Activities. No activities shall be conducted on the Property and no Improvements shall be constructed on the Property that are or might be unsafe or hazardous to any person or property. Without limiting the generality of the foregoing, no firearms or fireworks shall be discharged upon the Property, and no open fires shall be lighted or permitted on a Lot except in contained barbeque units while attended and in use for cooking purposes, or within safe and well-designed (i) interior fireplaces, (ii) exterior fireplaces, or (iii) outdoor chimneys (or chimineas).
- 3.15 Mining and Drilling. No oil drilling, oil development operations, oil refining, quarrying or mining operation of any kind shall be permitted upon or in any Lot, nor shall oil wells, tanks, tunnels, mineral excavations, or shafts be permitted upon any Lot. No derrick or other structure designed for use in boring for oil or natural gas shall be erected, maintained or permitted upon any Lot. No well, pump, shaft, casing or other facilities for the removal of subsurface water shall be placed or maintained on any Lot, and no boring, drilling, removal or exploration for subsurface water or the injection of water or waste water shall be conducted on any Lot.
- 3.16 Machinery and Equipment. Without the approval of the Association or Declarant, no machinery or equipment of any kind shall be placed, operated or maintained upon or adjacent to any Lot or Common Area except such machinery or equipment as is usual and customary in Walker County, Texas, in connection with the use, maintenance, or construction of a private residence or appurtenant structures or recreational facilities maintained by the Association; provided, however, such machinery or equipment may be placed, operated or maintained by any governmental or quasi-governmental agency, or by any public utility, in the performance of its legitimate functions.
- 3.17 Temporary Structures. No tent, shack or other temporary building, improvement or

structure shall be placed upon a Lot without the prior written approval of the Architectural Committee; provided, however, that the Declarant may maintain or authorize temporary structures necessary for storage of tools and equipment, and for office space for architects, builders and foremen on a Lot during any period of actual construction, which authorization, if given, shall include the nature, size, duration and location of such structure or structures.

- 3.18 Vehicles. No vehicle or trailer, which is inoperative, wrecked, dismantled, discarded or which does not have (i) a lawful license affixed thereto, (ii) an unexpired license plate or plates, and (iii) a valid motor vehicle safety inspection certificate, shall be permitted upon any lot. If visible from the street for a period longer than 72 hours such violative vehicles shall be subject to being towed away by the Association at the owner's expense.

No truck or van with more than two axles, service vehicles (including but not limited to, those containing multiple tool boxes, ladder racks, welding equipment, construction equipment or other similar equipment or accessories), boat, trailer, motor home, mobile home, house trailer, or recreational vehicle, may be kept on the street in front of any lot, or upon any lot, unless it is kept inside the garage or yard areas, behind fences or walls, and concealed from public view. No vehicle of any kind may be parked on lawn areas for any reason. These restrictions shall not apply to any vehicle, machinery, or maintenance equipment temporarily parked and used for the construction, repair and maintenance of the Subdivision or of any properties in the Subdivision. Passenger vehicles may be parked on the street in front of lots for periods of time not to exceed twelve (12) hours in any twenty-four (24) hour period. Any vehicle parked for a longer time may be towed away by the Association at the lot owner's expense. This restriction is not to be construed to prohibit periodic overnight guests from parking on the street, but is to specifically prohibit residents from using the street as the usual overnight parking for vehicles. No major repair work, dismantling, or disassembling of motor vehicles or other machinery or equipment shall be permitted in or on any drive, street, garage, carport or any part of any lot.

No motorcycles, motorbikes, dirt-bikes, motor-scooter, go-carts, or three and four wheel "off-road" vehicles, nor any similar vehicles, whether licensed or unlicensed may be operated by unlicensed operators on any lot or on any street in the Subdivision. Furthermore, no motor vehicle that is operated, either legally or illegally, on the lots or on the streets of the Subdivision shall be permitted to make or emit any noxious or offensive noises, smells, or fumes, or to be operated in such a manner that may be or become a danger, nuisance or annoyance to the neighborhood.

- 3.19 Fences. No fence, wall, or any other structure shall be erected, added or placed on any lot nearer to any front lot line than the nearest front corner of the residential dwelling, unless approved by the Committee. All fences, walls and mailboxes shall

be of a nature and quality so as to be harmonious with, and enhance, and not detract from the general appearance of the Subdivision and must be approved in writing by the Committee prior to construction. Each individual lot owner is responsible for keeping, repairing, replacing and maintaining any existing fence or wall that is on the owner's lot or adjacent right-of-way. All fences will be made of cedar, spruce, fir, pine, redwood or ornamental metal unless otherwise approved by the Committee. Cyclone fences are allowed only if fully screened from public view (i.e. "dog runs"); however, any and all such cyclone fences and the use thereof must first be approved in writing by the Committee. Fences may be reasonably stained to enhance natural appearance but are not to be painted unless approved by the Committee. The "good side" of the fence (that is, the side that shows fence slats or pickets only) shall always face the public street closest to such fence or common area, as appropriate. Final approval of fencing and its facing shall be at full discretion of the Committee.

3.20 Livestock. No animals, livestock, poultry or insects of any kind shall be raised, bred or kept on any lot, except that dogs (excluding Pit Bulls, Chows, Rottweiler, Dobermans or any dog with a wolf mix, which are strictly prohibited), cats, fowl, or other household pets may be kept if they are not used, maintained or bred for any commercial purposes, and provided such pets do not become a nuisance to the neighborhood. All dogs with a previous record of aggressive behavior or instances of biting shall be fenced.

3.21 Maintenance of Lawns and Plantings. Those portions of each improved lot that are visible from the street, primarily the front yard, shall be maintained with domestic grass and/or suitable ground cover, integrated with any natural trees and bushes that may be incorporated into the landscaping. In any case, whether a yard is primarily covered with grass and/or ground cover or largely covered with natural growth, the yard shall be kept in a manner consistent with a well-maintained attractive neighborhood.

If the owner of any lot fails to keep the grass and vegetation cut as often as may be necessary to maintain the lot in a neat and attractive condition, the Association may have the grass or vegetation cut, and the lot owner shall be obligated to pay, or otherwise reimburse the Association, for the cost of such work. By acceptance of its grant deed, each lot owner is the Subdivision grants to the Association authority to enter upon such owner's property without threat of trespass or other liability against the Association excepting willful misconduct by Association, its officers, employees and agents.

3.22 Sight Lines. No fence, wall, hedge, or shrub planting which obstructs sight lines from streets on the Property shall be placed or permitted to remain on any corner Lot within the area defined by a line drawn between two points located twenty (20) feet from the point of intersection of the street right-of-way property lines immediately adjacent to the Lot, as reasonably located by the Architectural

Committee. Measurements shall be by chord, and not arc. No tree shall be permitted to remain within such areas, unless the foliage is maintained at sufficient height to prevent obstruction of such sight lines.

- 3.23 Garage Conversions. No garage or any portion thereof, may be constructed into enclosed living space unless the Architectural Committee first approves the Plans and Specifications for conversion and construction in writing.
- 3.24 Swimming Pools, Recreational Amenities, Other Common Areas. Any swimming pools, recreational amenities or other improvements in common areas constructed on the Property by Declarant or the Association shall be governed by rules and regulations for use or prohibitions against use established by the Board from time to time.
- 3.25 Doors and Windows. No "burglar bars," steel or wrought iron bars, or similar fixtures, whether designated to decorative, security or other purposes, shall be installed on the exterior of any windows or doors of any dwelling. No signs, numerals or other writing shall be written on or placed in the doors, windows or exterior walls of any dwelling, either temporarily or permanently, except that the Board may, in its discretion, permit house numbers to be written temporarily on a single window of a dwelling while occupants are moving in, provided such numbers are removed within seventy-two (72) hours after the occupants have taken occupancy. Sheets or similar temporary window treatments may be used for a short time after taking occupancy of a dwelling, provided they are removed and replaced with permanent window treatments within a reasonable time, not to exceed fourteen (14) days, after taking occupancy of the dwelling, as determined in the sole discretion of the Board. Foil, cardboard, plywood, newspaper, sheets or bed linens shall not be used as window coverings at any time, except for bona fide emergencies of less than three (3) weeks.
- 3.26 Registered Sex Offenders. Without the prior written approval of the Board, no Lot shall be occupied in whole or in part by any person who is a registered sex offender on the Texas Public Sex Offender Registry, or any similar registry in another state.
- 3.27 Seasonal Decorations. No Owner or Occupant of any Lot shall keep or maintain any decorations related to seasonal events (Christmas, Independence Day, Thanksgiving, Halloween, for example, without limitation) for more than ten (10) days after (or for more than thirty (30) days prior to) the date of the actual seasonal event.
- 3.28 Basketball Goals and Sports Equipment. No basketball goals (pole, backboard or rim) or other sports equipment, shall be permanently or temporarily located within fifteen (15) feet of the front Lot line on any Lot, or the side Lot line along any public street.

- 3.29 Occupancy. A residence may only be occupied by:
- (A) A single family unit which may consist of the owner of the residence, his or her spouse, his or her children, and his or her parents; or
 - (B) No more than two unrelated individuals and lineal descendants thereof; or
 - (C) The owner, the spouse of the owner, the parents of the owner, or the lineal descendants of the owner and their authorized guests, but which is not used by such persons as a rooming or boarding house for unrelated persons; or
 - (D) Not more than four unrelated persons and lineal descendants thereof under a lease agreement with the owner of the residence; or
 - (E) A single family unit consisting of no more persons than are otherwise authorized herein under a lease agreement with the owner of the residence.
- 3.30 Compliance. Each Owner shall comply strictly with the provisions of the Declarations as the same may be amended from time to time. Failure to comply shall constitute a violation of this Declaration, and shall give rise to a cause of action to recover sums due for damages or injunctive relief or both, maintainable by the Board on behalf of the Association or by any aggravated Owner. Declarant, for itself, its successor or assigns, reserves the right to enforce these restrictive covenants, though it may have previously sold and conveyed all subdivided Lots controlled by these covenants within the Property. The reservation of this right of enforcement shall not create an obligation of any kind to enforce the same.
- 3.31 No Warranty of Enforceability. While Declarant has no reason to believe that any of the restrictive covenants or other terms and provisions contained in the Declarations are or may be invalid or unenforceable for any reason or to any extent, Declarant makes no warranty or representation as to the present or future validity or enforceability of any such restrictive covenants, terms or provisions. Any Owner acquiring a Lot in reliance upon one or more such restrictive covenants, terms or provisions shall assume all the risks of the validity and enforceability thereof and, by acquiring the Lot, agrees to hold the Declarant harmless therefrom.

ARTICLE 4 RESIDENTIAL RESTRICTIONS

- 4.01 Residential Use. All Lots shall be improved and used solely for residential purposes inclusive of a garage, fencing, and other such improvements as are necessary or customarily incident to residential use. No Owner shall occupy or use his Lot or any Improvements constructed thereon, or permit the same or any part thereof to be occupied or used for any purpose, including religious, other than the private residence. All Lots within the Property shall be improved as single-family residential

structures, with no more than one (1) residential dwelling unit per Lot. Anything herein to the contrary notwithstanding, any Lot may be used or improved for a greenbelt, open space and/or drain field purposes. No Improvement may be constructed upon any Lot that would unreasonably obstruct the view from any other portions of the Property, and the positioning of all Improvements upon Lots within the Property is hereby expressly made subject to Architectural Committee review. The Architectural Committee may, but shall not be required to, prevent or allow the construction of a proposed Improvement based upon the effect it will have upon the view from any particular Lot. The Architectural Committee may consider the effect the Improvement will have on the Property as a whole, it being expressly understood that neither the Architectural Committee nor the members thereof shall be liable to any Owner in monetary damages or otherwise due to the construction of any Improvement within the Property or the creating thereby of an obstruction to the view from such Owner's Lot or Lots.

- 4.02 Garages. No Lot shall have Improvements erected which do not provide for at least a one-vehicle garage. Except with consent of the Architectural Committee, garages may not be converted or used for occupancy by Owners or other occupants, or any other purpose other than storage of vehicles, equipment or other incidental related property.
- 4.03 Outbuildings. Every building, inclusive of such structures as a storage building or greenhouse shall be compatible with the dwelling to which it is appurtenant in terms of its design and material composition or be completely screened from public view. All such buildings shall be subject to approval by the Architectural Committee. In no instance shall an outbuilding exceed one (1) story in height or have total floor area in excess of twenty percent (20%) of the floor area of the main dwelling.
- 4.04 Building Height. No Improvement greater than thirty-two (32) feet in height may be constructed on any Lot without the prior written approval of the Architectural Committee. For purposes of this paragraph, height shall be measured from the foundation slab of the proposed Improvement to the ridgeline of the roof of the proposed Improvement.
- 4.05 Building Materials; Dwelling Size; Chimney Construction. All structures shall be of recognized standard construction quality. Unless an exception is granted by the Architectural Committee, all single family dwellings on Lots shall contain no less than 1,100 square feet of enclosed living space, exclusive of all porches (open or covered), decks and garages. All single family dwellings will be comprised of at least twenty-five percent (25%) masonry.
- 4.06 Construction in Place. The use of prefabricated materials shall be allowed only with the prior written approval of the Architectural Committee.
- 4.07 Setback Requirements. No building shall be located or erected nearer to any Lot

line than the building line shown on the recorded plat of the Property subdivision section which includes such Lot.

**ARTICLE 5
STERLING RIDGE OWNERS ASSOCIATION, INC.**

- 5.01 Organization. The Declarant has caused, or will cause the formation and incorporation of the Association as a nonprofit corporation created for the purposes, charged with the duties, and vested with the powers prescribed by law or set forth in its Articles and Bylaws or in this Declaration. Neither the Articles nor Bylaws shall for any reason be amended or otherwise changed or interpreted so as to be inconsistent with this Declaration.
- 5.02 Membership. Any Person or entity upon becoming an Owner shall automatically become a Member of the Association. Membership shall be appurtenant to and shall run with the property interest, which qualifies the Owner thereof for membership, and membership may not be severed from, or in anyway transferred, pledged, mortgaged, or alienated except together with title to the said property interest.
- 5.03 Voting Rights. The right to cast votes and the number of votes which may be cast, for election of directors to the Board and on all other matters to be voted on by the Members shall be calculated as follows:
- (A) The Owner, whether one or more (including Declarant), of each Lot within the Property shall have one vote for each Lot so owned. In addition, Declarant shall have one vote for each lot reflected on the preliminary plats of the portions of the Property which have not been platted.
 - (B) In addition to the votes to which Declarant is entitled by reason of Subparagraph (A) of this Section, for every such vote, Declarant shall have three (3) additional votes until such time as the votes described in Subparagraph (A) of this section, owned by Owners other than Declarant, total in the aggregate (90%) of the total number of votes outstanding under Subparagraph (A) (the "Transition Date"). Thereafter Declarant shall only have votes if any, to which it is entitled under Subparagraph (A) of this section.
- 5.04 Powers and Authority of the Association. The Association shall have the powers of a Texas nonprofit corporation, subject only to any limitations upon the exercise of its power as are expressly set forth in this Declaration. Without in any way limiting the generality of the two preceding sentences, the Association, and the Board acting on behalf of the Association, shall have the following powers at all times:
- (A) Policies, Rules and Bylaws. To make, establish and promulgate, and in its

discretion to amend or repeal and re-enact, such Policies, Rules and Bylaws, not in conflict with this Declaration, as it deems proper to address any and all aspects of its functions.

- (B) Insurance. To obtain and maintain in effect policies of insurance which, in the opinion of the Board, are reasonably necessary or appropriate to carry out Association functions.
- (C) Records. To keep books and records of the Association's affairs.
- (D) Assessments. To levy Assessments as provided in Article 7 below.
- (E) Right of Entry and Enforcement. To enter at any time in an emergency, or in a non-emergency, after ten (10) days' written notice, without being liable to any Owner, upon any Lot and into any Improvement thereon for the purpose of enforcing the Declarations, and the expense incurred by the Association in connection with the entry upon any Lot and the work conducted thereon (i) shall be a personal obligation of the Owner of the Lot entered upon, (ii) shall be a lien upon the Lot entered on and Improvements thereon, and (iii) shall be enforced in the same manner and to the same extent as provided in Article 7 hereof for regular and special Assessments. The Association shall have the power and authority from time to time, in its own name and on its own behalf, or in the names of and on behalf of any Owner who consents thereto, to commence and maintain actions and suits to enforce, by mandatory injunction or otherwise, or to restrain and enjoin, any breach or threatened breach of the Declarations. The Association is also authorized to settle claims, enforce liens and take all such action as it may deem necessary or expedient to enforce the STERLING RIDGE SUBDIVISION Residential Restrictions; provided, however, that the Board shall never be authorized to expend any Association funds for the purpose of bringing suit against Declarant, its successors or assigns.
- (F) Fines. To levy and collect fines against Owners for any violation of the Declaration which is not cured by the Owner in the judgment of Board within 30 days after written notice of such violation as provided in section 9.04. Fines may be assessed repeatedly for continuous violations. Fines shall be uniform according to a fine schedule to be established from time to time by the Board.
- (G) Legal and Accounting Services. To retain and pay for legal and accounting services necessary or proper for the operation of the Association.

5.06 Common Areas.

- (A) Subject to and in accordance with this Declaration, the Association, acting

through the Board, shall have the following duties:

- (1) To accept, own, operate and maintain all Common Areas which may be conveyed or leased to it by Declarant, together with any Improvements of any kind or purpose located in said areas; and to accept, own, operate and maintain all other property, real and personal, conveyed or leased to the Association by Declarant; and to maintain in good repair and condition all lands, Improvements, and other Association property owned by or leased to the Association, whether by Declarant or by other Persons.
 - (2) To pay all real and personal property taxes and other taxes and assessments levied upon or with respect to any property owned by or leased to the Association, to the extent that such taxes and assessments are not levied directly upon individual Members of the Association. The Association shall have all rights granted by law to contest the legality and the amount of such taxes and assessments.
 - (3) To execute mortgages, both construction and permanent, for construction of Improvements on property owned by or leased to the Association, and to accept lands in Common Areas, whether or not improved, from Declarant subject to such mortgages or by assuming such mortgages, including without limitation, a swimming pool or pools in Common Areas. Financing may be effected through conventional mortgages or deeds of trust, the issuance and sale of development or other bonds, or in any other form or manner deemed appropriate by the borrower, whether Declarant or the Association. The mortgage or other security interest given to secure repayment of any debt may consist of a first, second or other junior lien, as deemed appropriate by borrower, whether Declarant or the Association, on the Improvements to be constructed, together with such underlying and surrounding lands as the borrower deems appropriate. The debt secured by such mortgage or other security instrument may be retired from and secured by the revenues generated by dues, use fees, assessment of Members, or otherwise, or any combination thereof, as may be deemed appropriate by Declarant or the Association, as the case may be, but subject to the limitations imposed by this Declaration.
- (B) In addition to, and not in limitation of, the power and authority of the Association as set forth in Section 5.04 of this Declaration, the Association, acting through the Board, shall have the power and authority:
- (1) To grant and convey portions of Association property, including fee title, leasehold estates, easements, right-of-way, and/or mortgages,

to any person or entity for the purpose of constructing, erecting, operating or maintaining the following:

- (2) To pay for water, sewer, garbage removal, landscaping, gardening and all other utilities, services and maintenance for the property of the Association, or within city-owned parks, parkways, entrance ways, or street rights of way which the Association desires to maintain or pay for, in the best interest of the Association and the aesthetic appearance of the subdivision as a whole.
- (3) To enter into contracts with Declarant and other persons, with such terms and provisions as the Board shall determine, to operate and maintain any of the Common Areas or to provide any service or perform any function on behalf of Declarant or the Association in connection with the purposes of the Association.
- (4) To acquire and own and to dispose of all manner of real and personal property, whether by purchase, grant, lease, gift or otherwise.

5.07 Indemnification. The Association shall indemnify any director, officer, or member of a committee duly appointed pursuant to the Articles or Bylaws who by reason of the fact that such person is or was a director, officer or member of such a committee of the Association was, is, or is threatened to be made, a named defendant or respondent in (i) any threatened, pending, or completed action, suit or proceeding, whether civil, criminal, administrative, arbitative, or investigative, (ii) any appeal in such an action, suit, or proceeding, and (iii) any inquiry or investigation that could lead to such an action, suit, or proceeding (hereinafter a "Proceeding"), and against all judgments, penalties (including excise and similar taxes), fines, settlements, and reasonable expenses actually incurred by the person in connection with any such Proceeding to the fullest extent permitted by the Texas Non-Profit Corporation Act, as amended and in effect from time to time. Such authorization of indemnification shall be deemed to be mandatory and deemed to constitute authorization of indemnification and advancement of expenses to the fullest extent permitted by the Texas Non-Profit Corporation Act, as amended and in effect from time to time.

ARTICLE 6 ARCHITECTURAL COMMITTEE

6.01 Membership of Architectural Committee. The Architectural Committee shall consist of not more than four (4) voting members ("Voting Members") and such additional nonvoting members serving in an advisory capacity ("Advisory Members") as the Voting Members deem appropriate. The following persons are hereby designated as the Initial Voting Members of the Architectural Committee: Randy French, Jeffrey French, Doug French. When a person other than the Initial Voting Members is

president of the Association, such person shall be the fourth Voting Member.

- 6.02 Action by Architectural Committee. Items presented to the Architectural Committee shall be decided by a majority vote of the Voting Members.
- 6.03 Declarant's Rights of Appointment. Until the Transition Date as defined in Section 5.03(B), Declarant, its successors or assigns shall have the right to appoint and remove all Voting Members of the Architectural Committee, which persons need not be drawn from Association Members. Notwithstanding the preceding sentence, Declarant may delegate its right of appointment, or any portion thereof, to the Board by written instrument before such date. Whenever the Transition Date occurs, thereafter, the Board shall have the right to appoint all Voting Members. At such time as the Board gains the right to appoint and remove Voting Members of the Architectural Committee, or any portion of this right, a majority of the Voting Members so appointed shall be drawn from Members of the Association. Advisory Members shall, when reasonably possible, be drawn from Members of the Association.
- 6.04 Adoption of Rules. The Architectural Committee may adopt such procedural and substantive rules, not in conflict with this Declaration, as it deems necessary or proper for the performance of its duties, including but not limited to a building code, a fire code, a housing code, and other similar codes.
- 6.05 Review of Proposed Construction. Whenever in this Declaration the approval of the Architectural Committee is required, the Architectural Committee shall have the right to consider all of the Plans and Specifications for the Improvement or proposal in question and all other facts that, in its sole and absolute discretion, are relevant. Except as otherwise specifically provided herein, prior to the commencement of any construction of any Improvement on the Property or any portion thereof, the Plans and Specifications therefor shall be submitted to the Architectural Committee, and construction thereof may not commence unless and until the Architectural Committee has approved such Plans and Specifications. Until receipt by the Architectural Committee of any information or document deemed necessary by the Architectural Committee, it may postpone review of any Plans and Specifications submitted for approval. Upon receipt of all necessary information, the Architectural Committee shall consider and act upon any and all Plans and Specifications submitted for its approval pursuant to this Declaration, and perform such other related duties assigned or authorized by this Declaration, including at its option inspection of construction in progress to assure its conformance with previously approved Plans and Specifications. The Architectural Committee shall have the express authority to perform fact-finding functions hereunder and shall have the power to construe and interpret any covenant herein that may be vague, indefinite, uncertain or capable of more than one construction. The Architectural Committee may, in its review of Plans and Specifications and such other information as it deems proper, consider whether any proposed Improvement upon a Lot would

unreasonably obstruct the view from other portions of the Property. The Architectural Committee may, but shall not be required to, disapprove any Improvement upon any Lot that would unreasonably obstruct the view from any other portion of the Property. No Improvement shall be allowed on any Lot which is of such size or architectural design or involves the use of such landscaping, color schemes, exterior finishes and materials and similar features as to be incompatible with residential development within the Property and the surrounding area. The Architectural Committee shall have the authority to disapprove any proposed Improvement based upon the restrictions set forth in the preceding sentence and the decision of the Architectural Committee shall be final and binding so long as it is made in good faith. The Architectural Committee shall not be responsible for reviewing any proposed Improvement, nor shall its approval of any Plans and Specifications be deemed an endorsement, from the standpoint of structural safety, engineering soundness, or conformance with building or other codes not of its authorship.

- 6.06 Actions of the Architectural Committee. The Architectural Committee may, by resolution unanimously adopted in writing, designate one or two of its members or an agent acting on its behalf to take any action or perform any duties for and on behalf of the Architectural Committee. In the absence of such designation, the vote of a majority of all the members of the Architectural Committee taken without a meeting shall constitute an act of the Architectural Committee.
- 6.07 No Waiver of Future Approvals. The approval or consent of the Architectural Committee of any Plans and Specifications for any work done or proposed, or in connection with any other matter requiring the approval or consent of the Architectural Committee, shall *not* be deemed to constitute a waiver of any right to withhold approval or consent as to any other Plans and Specifications, or other matter whatever, subsequently or additionally submitted for approval or consent by the same or a different person.
- 6.08 Work in Progress. The Architectural Committee may at its option inspect all work in progress to insure compliance with approved Plans and Specifications.
- 6.09 No Liability for Architectural Committee Members. Neither the Architectural Committee nor any member thereof shall be liable to the Association or to any Owner or to any other person for any loss, damage or injury arising out of their being in any way connected with the performance of the Architectural Committee's duties under this Declaration unless due to the willful misconduct or bad faith of the Architectural Committee or its members, as the case may be. Neither the Architectural Committee nor any member thereof shall be liable to any Owner due to the construction of any Improvements within the Property, or the creation thereby of any obstruction of the view from such Owner's Lot or Lots.
- 6.10 Address. Plans and Specifications shall be submitted to the Architectural

Committee in care of Edna Alford at 4090 State Hwy 6 S., College Station, Texas 77845, or in care of such other person at such other address as may be designated by Declarant or the Board, as the case may be, from time to time.

- 6.11 Failure to Act. In the event the Architectural Committee or its designated representative fails to approve or disapprove any Plans and Specifications within thirty (30) days after the same have been submitted to it, complete with all other information requested by the Architectural Committee in connection with such submission, approval shall be assumed.
- 6.12 Variances. Notwithstanding any other provision of this Declaration, in order to prevent undue hardship upon the Owner or Owners of any individual Lot or Lots upon the Property, variance from any restrictions set out in this Declaration may be granted by a unanimous decision of the Architectural Committee in a written instrument to be duly acknowledged, if and when such a variance shall ever be granted.
- 6.13 Governmental Agency Approval. Nothing in this Declaration shall be construed to relieve any Owner from securing such approvals, certificates and/or permits as may be required by law in connection with the construction of any Improvements on any Lot.
- 6.14 Relationship with Association. The Architectural Committee has been created pursuant to this Declaration to perform certain functions specified herein relating to the review and approval of Plans and Specifications for Improvements built on the Property. The Architectural Committee does not exercise the authority of the Board, and shall not do so unless and until (i) the Board shall have duly appointed a majority of Board members to the Architectural Committee, and (ii) the Board shall by unanimous resolution, duly recorded in the records of the Association, make the Architectural Committee a committee of the Board in accordance with the Texas Non-Profit Corporation Act.

ARTICLE 7 FUNDS AND ASSESSMENTS

- 7.01 Assessments.
- (A) The Association may from time to time levy Assessments against each Lot whether or not improved. Except for special assessments, the level of Assessments shall be equal and uniform between all Lots. It is provided, however, that no Assessments hereunder shall be levied against Declarant.
- (B) Where the obligation to pay an Assessment first arises after the commencement of the year or other period for which the Assessment was levied, the Assessment shall be prorated as of the date when said obligation

first arose in proportion to the amount of the Assessment year or other period remaining after said date.

- (C) Each unpaid Assessment together with such interest thereon and costs of collection thereof as hereinafter provided, shall be the personal obligation of the owner of the Lot against which the Assessment falls due, and shall become a lien against each such Lot and all Improvements hereon. The Association may enforce payment of such Assessments in accordance with the provisions of this Article.

7.02 Regular Annual Assessments. The initial annual Assessment shall be \$350.00 per Lot. Thereafter, prior to the beginning of each fiscal year, the Board shall estimate the expenses to be incurred by the Association during such year in performing its functions under this Declaration. Assessments sufficient to pay such estimated expenses shall then be levied as herein provided, and the level of Assessments set by the Board shall be final and binding so long as it is made in good faith. If the sums collected prove inadequate for any reason, including nonpayment of any individual Assessment, the Association may at any time, and from time to time levy further Assessments in the same manner as aforesaid. All such regular Assessments shall be due and payable to the Association in the time and manner directed by the Board at its sole discretion, either (a) annually, at the beginning of the fiscal year, or (b) during the fiscal year in equal monthly installments on or before the first day of each month, or (c) in other convenient installments.

7.03 Special Assessments. In addition to the regular annual Assessments provided for above, the Board may levy special Assessments whenever in the Board's opinion such special Assessments are necessary to enable the Board to carry out the mandatory functions of the Association under the this Declaration. The amount and due date of any special Assessments shall be at the reasonable discretion of the Board. The Board may also make special assessments against individual Owners for costs related to repair or maintenance of damages or loss to Common Areas or property for which the Association has a repair obligation caused by the negligence or intentional acts of any Owner or occupants of a Lot.

7.04 Owner's Personal Obligation for Payment of Assessments. The regular and special Assessments provided for herein shall be the personal and individual debt of the owner of the Lot covered by such assessments. Except as otherwise provided in Section 7.01(A) hereof, no Owner may exempt himself from liability for such Assessments. In the event of default in the payment of any such Assessment, the owner of the Lot shall be obligated to pay interest at the highest rate allowed by applicable usury laws then in effect on the amount of the Assessment from due date thereof (or if there is no such highest rate, then at the rate of 1-1/2% per month), together with all costs and expenses of collection, including reasonable attorney's fees.

- 7.05 Assessment and Fine Lien and Foreclosure. All sums assessed in the manner provided in this Article but not paid by the Owner, and all fines assessed by the Board in the manner provided in Section 5.04, shall, together with interest as provided in Section 7.04 hereof and the cost of collection, including attorney's fees as herein provided, thereupon become a continuing lien and charge on the Lot covered by such Assessment or fine, which shall bind such Lot in the hands of the Owner, and such Owner's heirs, devisees, personal representatives, successors or assigns. The aforesaid lien shall be superior to all other liens and charges against the said Lot, except only for tax liens and all sums unpaid on a first mortgage lien or first deed of trust filed of record, securing in either instance sums borrowed for the acquisition or improvement of the Lot in question. The Association shall have the power to subordinate the aforesaid Assessment and Fine lien to any other lien. Such power shall be entirely discretionary with the Board and an officer of the Association, duly authorized by the Board, shall effectuate such subordination. To evidence an Assessment and Fine lien, the Association may prepare a written notice of Assessment and Fine lien setting forth the amount of the unpaid indebtedness, the name of the Owner of the Lot covered by such lien, and a description of the Lot. Such notice shall be signed by an officer of the Association, duly authorized by the Board, and shall be recorded in the office of the County Clerk of Walker County, Texas. Such lien for payment of Assessments or Fines shall attach with the priority above set forth from the date such payment becomes delinquent, and may be enforced subsequent to the recording of a notice of Assessment and Fine lien as provided above, by the foreclosure of the defaulting Owner's Lot by the Association judicially or by expedited foreclosure proceedings pursuant to the provisions of Section 209.0092 of the Texas Property Code and Texas Rules of Civil Procedure Rules 735 and 736, and successor statutes, and each Owner expressly grants the Association a power of sale in connection therewith, or the Association may institute suit against the Owner personally obligated to pay the Assessment or Fine and/or for foreclosure of the aforesaid lien judicially. Any Owner may waive expedited foreclosure proceedings. In any foreclosure proceeding, whether judicial or not judicial, the Owner shall be required to pay the costs, expenses, and reasonable attorney's fees incurred by the Association. The Association shall have the power to bid on the property at foreclosure or other legal sale and to acquire, hold, lease, mortgage, convey or otherwise deal with the same. Upon the written request of any Mortgagee, the Association shall report to said Mortgagee the status of any Assessments or Fines relating to the Mortgagee's mortgage and remaining unpaid for longer than thirty (30) days after due.

ARTICLE 8 EASEMENTS

- 8.01 Reserved Easements. All dedications, limitations, restrictions, and reservations shown on any plat covering all or any portion of the Property and all grants and dedications of easements, rights-of-way, restrictions, and related rights made by

Declarant prior to the Property becoming subject to this Declaration, are incorporated herein by reference and made a part of this Declaration for all purposes as if fully set forth herein, and shall be construed as being adopted in each and every contract, deed or conveyance executed or to be executed by or on behalf of Declarant conveying any part of the Property.

- 8.02 Surface Areas. The surface of easement areas for underground utility services may be used for planting of shrubbery, trees, lawns or flowers. However, neither the Declarant nor any supplier of any utility service using any easement area shall be liable to any Owner or to the Association for any damage done by them or either of them, or their respective agents, employees, servants or assigns, to any of the aforesaid vegetation as a result of any activity reasonably relating to the construction, maintenance, operation or repair of any facility in any such easement area.
- 8.03 Drainage Easements. Each Owner covenants to provide easements for drainage and water flow, as contours of land and the arrangement of Improvements approved by the Architectural Committee thereon require. Each Owner further covenants not to disturb any trees or other vegetation within the drainage easements as defined in this Declaration and shown on the Plat. There shall be no construction of Improvements, temporary or permanent, in any drainage easement, except as may be approved in writing by the Architectural Committee.
- 8.04 Blanket Easement. An easement is hereby retained in favor of the Association over all Lots and the Common Areas for the purpose of enforcing the Declaration, and for the construction of a common cable television system, a common sprinkler system, maintenance of landscaping, or any other item for the common benefit of the Owners. An easement is further granted for the purpose of repairing and maintaining any such system so constructed. An entry upon any Lot or the Common Areas to effectuate the foregoing purposes shall not be deemed as trespass.

ARTICLE 9 MISCELLANEOUS

- 9.01 Term. This Declaration, including all of the covenants, conditions, and restrictions hereof, shall run until twenty (20) years from date hereof ("the Termination Date"), unless amended as herein provided. On the Termination Date, this Declaration, including all such covenants, conditions, and restrictions shall be automatically extended for successive periods of ten (10) years each.
- 9.02 Dissolution. Upon termination of this Declaration, the Association shall be dissolved. In the event of any such dissolution of the Association, other than incident to a merger or consolidation, the assets of the Association shall be dedicated to any appropriate public agency to be used for purposes similar to those

of the Association with respect to the Common Areas. In the event that such dedication is refused acceptance, such assets shall be granted, conveyed and assigned to any nonprofit corporation, association, trust or other organization to be devoted to such similar purposes.

9.03 Amendment.

(A) By Declarant. This Declaration may be amended by the Declarant, acting alone, until ten (10) years from date hereof ("the Transition Date"), and thereafter for so long as Declarant holds a majority of the votes of the Association. No amendment by Declarant shall be effective until there has been recorded in the Official Records of Walker County, Texas, an instrument executed and acknowledged by Declarant and setting forth the amendment, and, if amended after the Transition Date, an instrument executed and acknowledged by the Secretary of the Association, certifying that the Declarant had the requisite number of votes.

(B) By Owners. In addition to the method in Section 9.03 (A), after the Transition Date, this Declaration may be amended by the recording in the Official Records of Walker County of an instrument executed and acknowledged by the President and Secretary of the Association setting forth the amendment and certifying that such amendment has been approved by Owners entitled to cast at least fifty-one percent (51%) of the number of votes entitled to be cast pursuant to Section 5.03 hereof.

9.04 Notices. Any notice permitted or required by this Declaration shall be in writing and may be delivered either personally or by mail. If delivery is made by mail it shall be deemed to have been delivered on the third (3rd) day (other than a Sunday or legal holiday) after a copy of the same has been deposited in the United States mail, postage prepaid, addressed to the person at the address given by such person to the Association for the purpose of service of notices. Such address may be changed from time to time by notice in writing given by such person to the Association.

9.05 Interpretation. The provisions of this Declaration shall be liberally construed to effectuate the purposes of creating a uniform plan for the development and operation of the Property and of promoting and effectuating the fundamental concepts of the Property set forth in this Declaration. This Declaration shall be construed, governed and enforced under the laws of the State of Texas.

9.06 Exemption of Declarant. Notwithstanding any provision in this Declaration to the contrary, neither Declarant nor any of Declarant's activities shall in any way be subject to the control of or under the jurisdiction of the Architectural Committee. Without in any way limiting the generality of the preceding sentence, this Declaration shall not prevent or limit the right of Declarant to (i) excavate and grade,

(ii) construct and alter drainage patterns and facilities, (iii) construct any and all other types of Improvements, sales and leasing offices, and similar facilities, and (iv) post signs incidental to construction, sales, and leasing anywhere within the Property.

9.07 Assignment of Declarant. Notwithstanding any provision in this Declaration to the contrary, Declarant may assign, in whole or in part, any of its privileges, exemptions, rights, and duties under this Declaration to any other person or entity and may permit the participation, in whole or in part, by any other person or entity in any of its privileges, exemptions, rights, and duties hereunder.

9.08 Enforcement and Nonwaiver.

(A) Right of Enforcement. Except as otherwise provided herein, any Owner at his own expense, Declarant, and/or the Board shall have the right to enforce any and all of the provisions of the Declarations. Such right of enforcement shall include both damages for, and injunctive relief against, the breach of any such provision.

(B) Nonwaiver. The failure to enforce any provision of the Declarations at any time shall not constitute a waiver of the right thereafter to enforce any such provision or any other provision of said restrictions.

(C) Liens. The Association shall have the right, when appropriate in this judgment, to claim or impose a lien upon any Lot or Improvement constructed thereon in order to enforce any right or effect compliance with this Declaration.

9.09 Construction.

(A) Restrictions Severable. The provisions of the Declarations shall be deemed independent and severable, and the invalidity or partial invalidity of any provision or portion thereof shall not affect the validity or enforceability of any other provision or portion thereof.

(B) Singular Includes Plural. Unless the context requires a contrary construction, the singular shall include the plural and the plural the singular; and the masculine, feminine or neuter shall each include the masculine, feminine, and neuter.

(C) Sole and Absolute Discretion. Notwithstanding anything herein to the contrary, whenever a party to this Declaration is entitled to exercise its "sole and absolute discretion", such discretion may be exercised by that party for any reason or for no reason, whether such discretion is arbitrary, uncontrolled or unreasonable. Any parties' exercise of its "sole and absolute

discretion" shall be final and shall not be subject to appeal or be subject to adjudication by a court of law, arbitration, mediation, or otherwise.

- (D) Captions. All captions and titles used in this Declaration are intended solely for convenience of reference and shall not enlarge, limit or otherwise affect that which is set forth in any of the paragraphs, sections or articles.
- (E) Deadlines on Business Day. If any deadline in this Declaration should fall on a Saturday, Sunday or a Texas or federal holiday, such deadline shall automatically be extended to the next business day.
- (F) Choice of Law. This Declaration shall be construed in accordance with the laws of the State of Texas.

IN WITNESS WHEREOF, Declarant has executed this Declaration as of this 29th day of September, 2015.

DECLARANT:


CTX LAND INVESTMENTS, LLC

By: [Signature] Pics.
DOUG FRENCH, Manager

STATE OF TEXAS §

COUNTY OF BRAZOS §


This instrument was acknowledged before me on the 29th day of September, 2015, by DOUG FRENCH, Manager of CTX LAND INVESTMENTS, LLC, a Texas limited liability company, on behalf of said company, in the capacity herein stated.

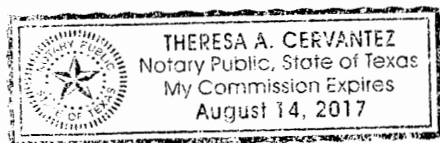

[Signature]
Notary Public, State of Texas

RECORDING PAID FOR BY: HLEP #150133
AFTER RECORDING RETURN TO:
CULLY LIPSEY
1021 University Drive East
College Station, Texas 77840


PREPARED IN THE LAW OFFICE OF:
HOELSCHER, LIPSEY, ELMORE & POOLE, P.C.
1021 University Drive East
College Station, Texas 77840
WCL/DECLARATIONS/STERLING RIDGE CCR (kt)

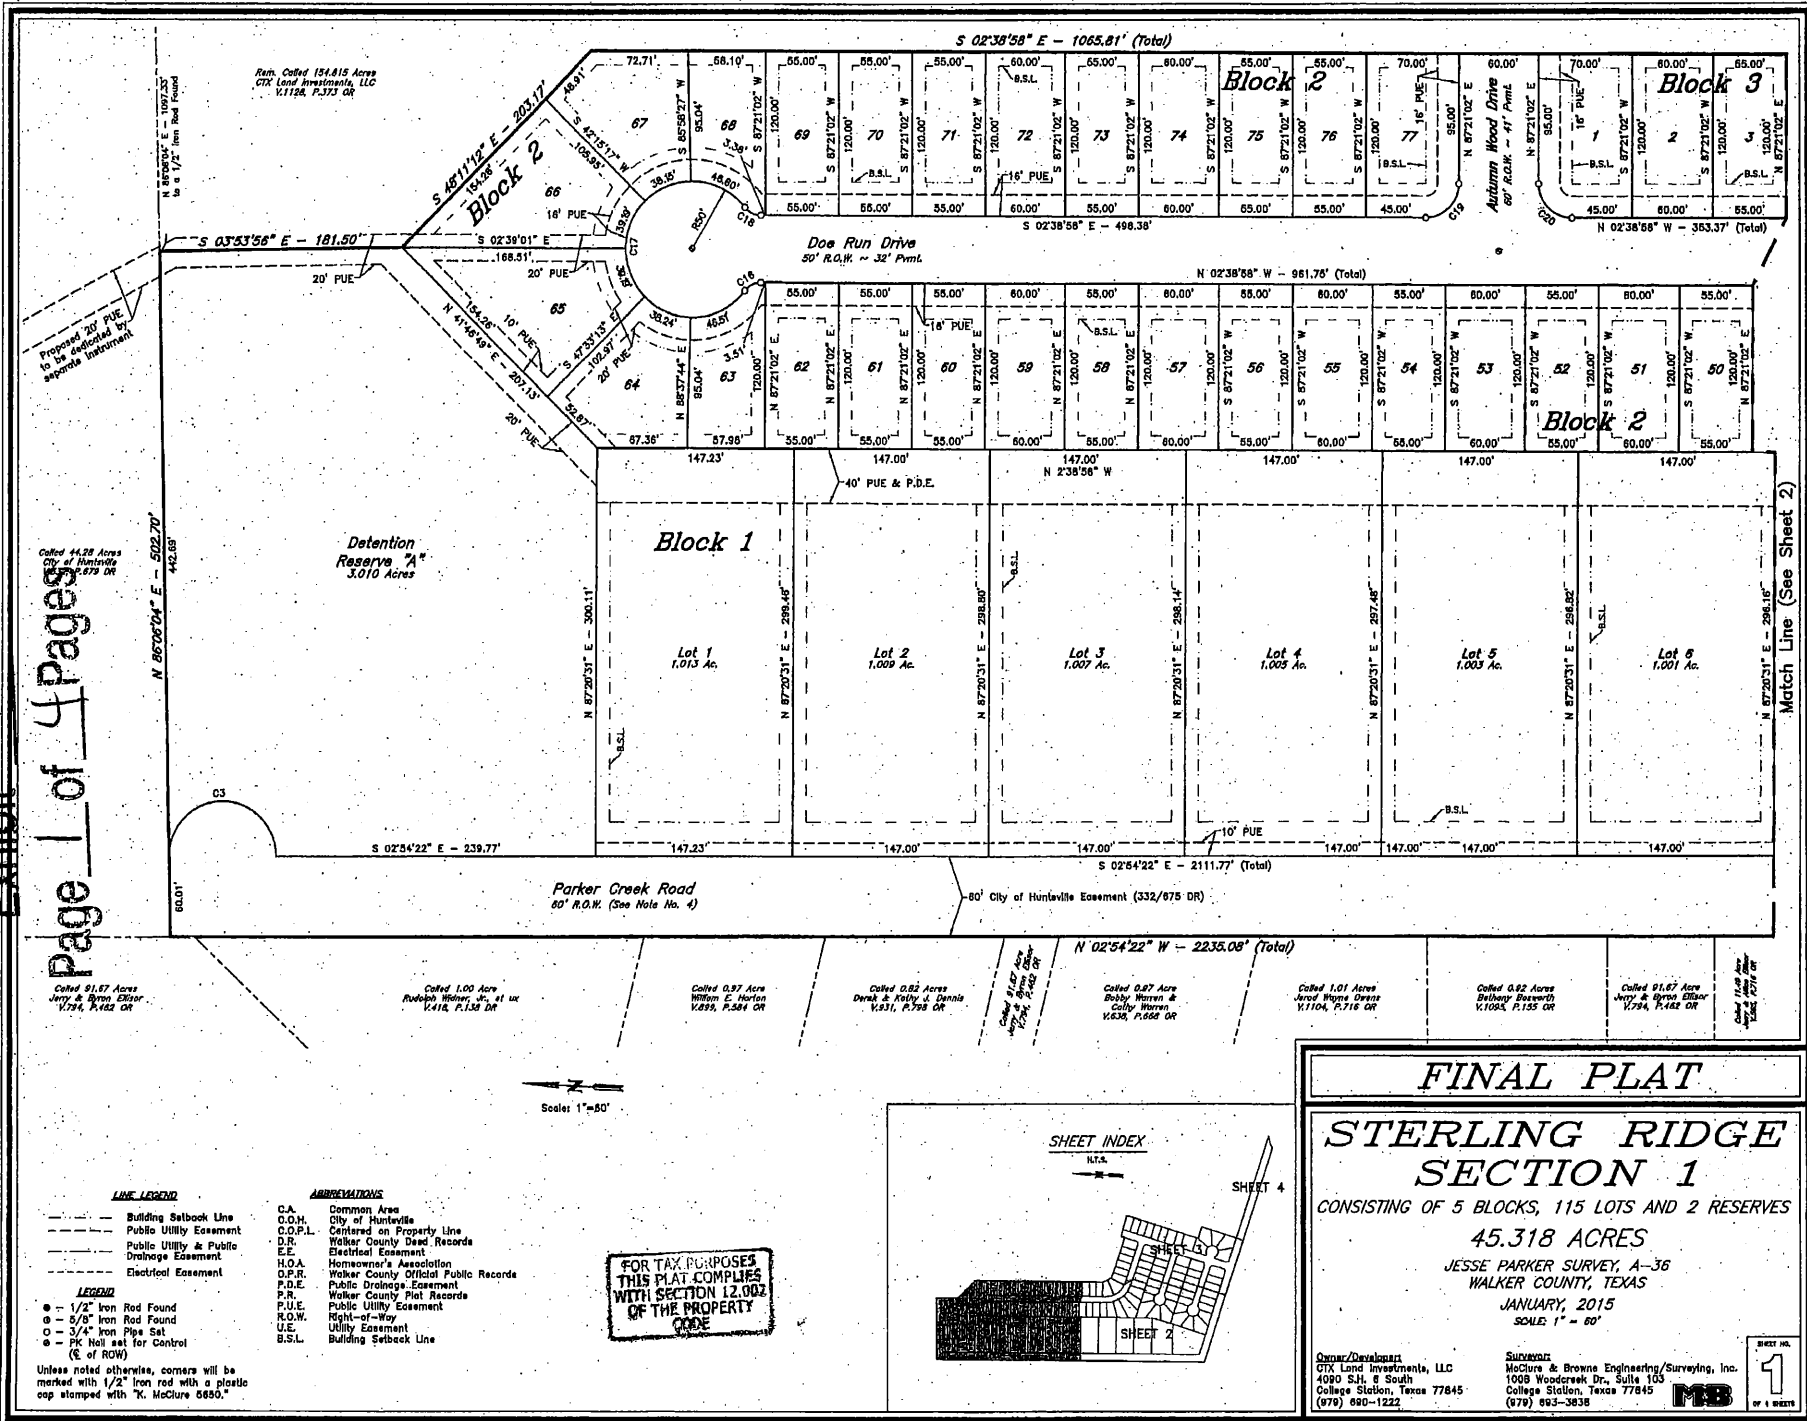

- LINE LEGEND**
- Building Setback Line
 - Public Utility Easement
 - Public Utility & Public Drainage Easement
 - Electrical Easement
- LEGEND**
- - 1/2" Iron Rod Found
 - - 5/8" Iron Rod Found
 - - 3/4" Iron Pipe Set
 - - PK Not set for Control
- Unless noted otherwise, corners will be marked with 1/2" iron rod with a plastic cap stamped with "K. McClure 5850."

- ABBREVIATIONS**
- C.A. Common Area
 - C.O.H. City of Huntsville
 - C.O.P.L. Centered on Property Line
 - D.R. Walker County Deed Records
 - E.E. Electrical Easement
 - H.O.A. Homeowner's Association
 - O.P.R. Walker County Official Public Records
 - P.D.E. Public Drainage Easement
 - P.R. Walker County Plat Records
 - P.U.E. Public Utility Easement
 - R.O.W. Right-of-Way
 - U.E. Utility Easement
 - B.S.L. Building Setback Line

FOR TAX PURPOSES THIS PLAT COMPLIES WITH SECTION 12.002 OF THE PROPERTY CODE

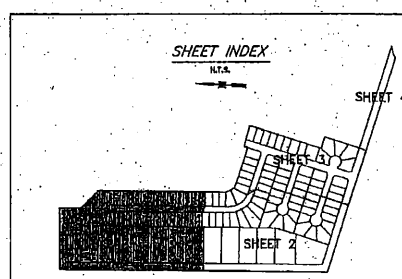

FINAL PLAT

STERLING RIDGE SECTION 1

CONSISTING OF 5 BLOCKS, 115 LOTS AND 2 RESERVES

45.318 ACRES


JESSE PARKER SURVEY, A-36
WALKER COUNTY, TEXAS

JANUARY, 2015
SCALE: 1" = 60'

Owner/Developer: CIX Land Investments, LLC
4080 S.J. & South College Station, Texas 77845
(979) 693-1222

Surveyor: McClure & Browne Engineering/Surveying, Inc.
1008 Woodcreek Dr., Suite 103
College Station, Texas 77845
(979) 693-3636

SHEET NO. **1**
OF 4 SHEETS

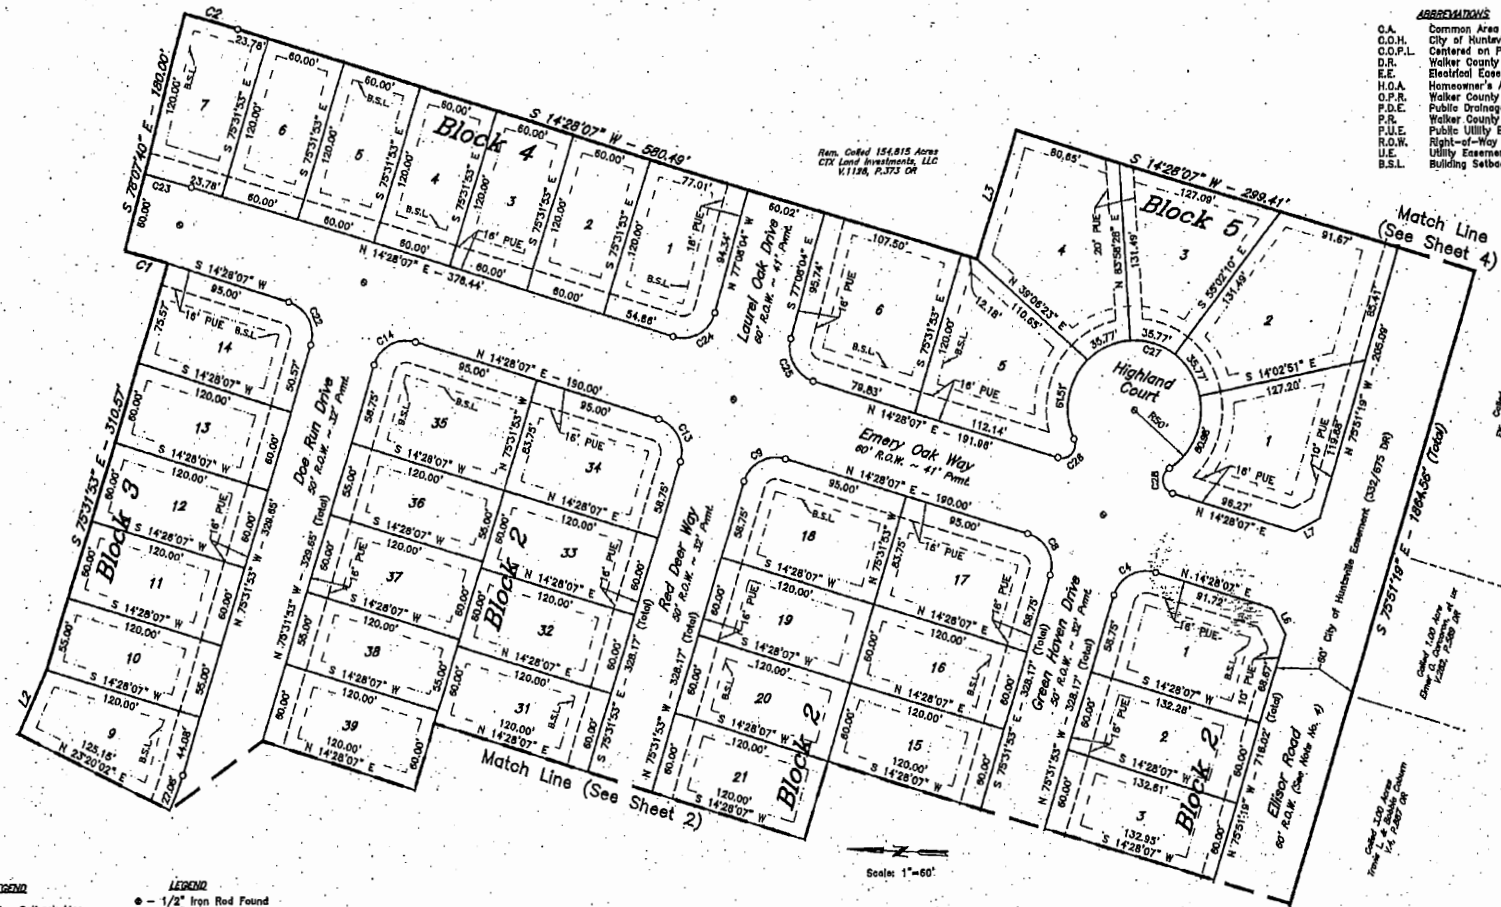

- ABBREVIATIONS**
- C.A. Common Area
 - C.O.H. City of Humble
 - C.O.P.L. Centered on Property Line
 - D.R. Walker County Deed Records
 - E.E. Electrical Easement
 - H.O.A. Homeowner's Association
 - O.P.R. Walker County Official Public Records
 - P.D.E. Public Drainage Easement
 - P.P. Walker County Plat Records
 - P.U.E. Public Utility Easement
 - R.O.W. Right-of-Way
 - U.E. Utility Easement
 - B.S.L. Building Setback Line

- LINE LEGEND**
- - - Building Setback Line
 - - - Public Utility Easement
 - - - Drainage Easement
 - - - Electrical Easement
- LEGEND**
- 1/2" Iron Rod Found
 - 5/8" Iron Rod Found
 - 3/4" Iron Pipe Set
 - PK Nail set for Control (6" of ROW)
- Unless noted otherwise, corners will be marked with 1/2" Iron rod with a plastic cap stamped with "K. McClure 5850."


Scale: 1" = 60'

FOR TAX PURPOSES
THIS PLAT COMPLIES
WITH SECTION 12.002
OF THE PROPERTY
CODE

CURVE	DELTA	RADIUS	LENGTH	TANGENT	CHORD BRO.	CHORD DIST.
C1	2'38"31"	728.41'	33.60'	16.79'	N 13'08"62" E	33.49'
C2	2'37"59"	908.41'	41.65'	20.83'	S 13'00"08" W	41.88'
C3	16'00"00"	40.00'	126.86'		S 2'84"22" E	60.00'
C4	9'00"00"	25.00'	39.27'	28.00'	N 3'03"15" W	35.34'
C5	82'01"12"	15.00'	13.82'	7.32'	S 78'27"31" W	13.16'
C8	284'02"25"	60.00'	247.87'	-39.04'	N 14'28"07" E	61.54'
C7	82'01"12"	15.00'	13.82'	7.32'	S 49'31"16" E	13.16'
C8	9'00"00"	25.00'	39.27'	28.00'	N 89'28"07" E	35.34'
C8	9'00"00"	25.00'	39.27'	28.00'	N 3'03"15" W	35.34'
C10	82'01"12"	15.00'	13.82'	7.32'	S 78'27"31" W	13.16'
C11	284'02"25"	50.00'	247.87'	-39.04'	N 14'28"07" E	61.54'
C12	82'01"12"	15.00'	13.82'	7.32'	S 49'31"16" E	13.16'
C13	9'00"00"	25.00'	39.27'	28.00'	N 89'28"07" E	35.34'
C14	9'00"00"	25.00'	39.27'	28.00'	N 3'03"15" W	35.34'

CURVE	DELTA	RADIUS	LENGTH	TANGENT	CHORD BRO.	CHORD DIST.
C15	72'52"55"	225.00'	266.21'	166.13'	N 39'05"25" W	267.30'
C16	82'01"12"	15.00'	13.82'	7.32'	N 28'38"34" W	13.16'
C17	284'02"25"	60.00'	247.87'	-39.04'	N 87'21"02" E	61.54'
C18	82'01"12"	15.00'	13.82'	7.32'	S 23'21"38" W	13.16'
C19	9'00"00"	25.00'	39.27'	28.00'	S 47'38"56" E	35.34'
C20	9'00"00"	25.00'	39.27'	28.00'	N 42'21"02" E	35.34'
C21	72'52"55"	175.00'	222.61'	128.21'	N 39'05"25" W	207.90'
C22	9'00"00"	25.00'	39.27'	28.00'	S 89'28"07" W	35.34'
C23	2'38"19"	788.41'	36.21'	18.11'	N 13'08"56" E	36.21'
C24	91'38"11"	25.00'	39.97'	25.71'	S 31'19"58" E	35.85'
C25	89'23"49"	25.00'	36.57'	24.31'	N 58'40"02" E	34.89'
C26	131'58"09"	9.93'	22.86'	22.28'	N 51'30"57" W	18.13'
C27	263'19"55"	60.00'	229.80'	-56.19'	N 14'09"57" E	74.70'
C28	131'21"45"	10.21'	23.41'	22.80'	N 8'08"01" E	18.61'

SHEET INDEX

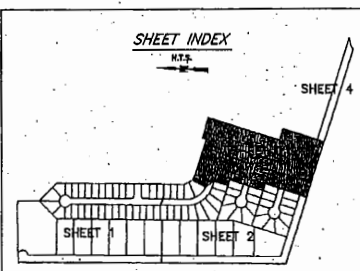

FINAL PLAT

STERLING RIDGE SECTION 1

CONSISTING OF 5 BLOCKS, 115 LOTS AND 2 RESERVES

45.318 ACRES

JESSE PARKER SURVEY, A-36
WALKER COUNTY, TEXAS

JANUARY, 2015
SCALE: 1" = 60'

Owner/Developer:
CIX Land Investments, LLC
4060 S.H. 6 South
College Station, Texas 77845
(979) 680-1222


Surveyor:
McClure & Brynes Engineering/Surveying, Inc.
1008 Woodcreek Dr., Suite 103
College Station, Texas 77845
(979) 683-3638

SHEET NO.
3
OF 4 SHEETS

BK VOL 1193 586
 00016197 OR

Exhibit "A"
 Page 4 of 4 Pages

Scale: 1"=80'

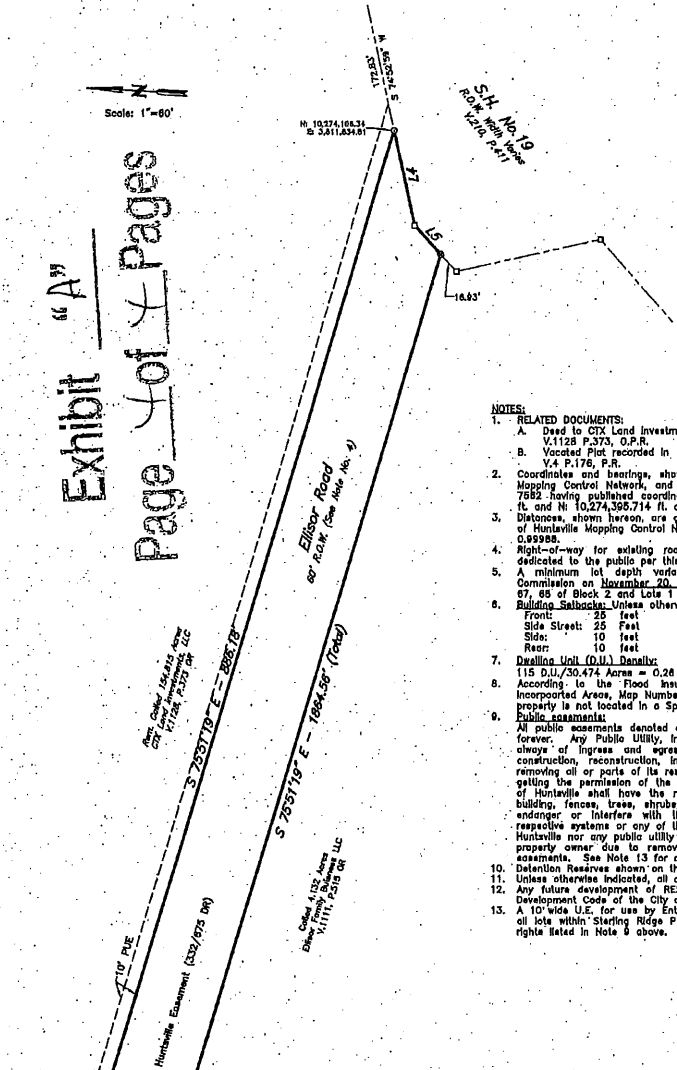


LINE TABLE		
LINE	BEARING	DISTANCE
L1	S 28°30'19" E	76.81'
L2	S 69°11'41" E	52.08'
L3	S 78°20'44" E	100.00'
L4	S 74°52'69" W	71.88'
L5	S 44°12'21" W	28.73'
L6	N 58°18'24" E	21.39'
L7	S 30°31'51" E	21.00'

- NOTES:**
- RELATED DOCUMENTS:
 - Deed to CTX Land Investments, LLC V.1128 P.373, O.P.R.
 - Vacated Plat recorded in V.4 P.176, P.R.
 - Coordinates and bearings, shown hereon, are referenced to the City of Huntsville Mapping Control Network, and based on the position of Control Points 7561 and 7882 having published coordinates of N: 10,274,068.315 ft. and E: 3,811,898.241 ft. and N: 10,274,395.714 ft. and E: 3,810,804.820 ft. respectively.
 - Distances, shown hereon, are geodetic horizontal and may be converted to the City of Huntsville Mapping Control Network by multiplying by a Combined Scale Factor of 0.99988.
 - Right-of-way for existing roads Parker Creek Road and Ellicott Road is being dedicated to the public per this plat.
 - A minimum lot depth variance was approved by the Planning and Zoning Commission on November 20, 2014 for Lots 7, 11, 12, 23, 24, 28, 29, 63, 84, 87, 88 of Block 2 and Lots 1 and 5, of Block 5 STERLING RIDGE, SECTION 1.
 - Building setbacks: Unless otherwise shown
 - Front: 25 feet
 - Side Street: 25 Feet
 - Side: 10 feet
 - Rear: 10 feet
 - Dwelling Unit (D.U.) Density: 115 D.U./30.474 Acres = 0.28 D.U./Acre
 - According to the Flood Insurance Rate Maps for Walker County, Texas and Incorporated Areas, Map Number 48471C0250D, effective date August 18, 2011, this property is not located in a Special Flood Hazard Area.
 - Public easements:
 - All public easements denoted on this plat are dedicated to the use of the public forever. Any Public Utility, including the City of Huntsville, shall have the right always of ingress and egress to and from and upon these easements for construction, reconstruction, inspection, patrolling, maintaining and adding to or removing all or parts of its respective systems without the necessity at any time of getting the permission of the property owner. Any public utility including the City of Huntsville shall have the right to move and keep moved all or part of any building, fence, trees, shrubs, other growth or improvements that in any way endanger or interfere with the construction, maintenance, or efficiency of its respective systems or any of the easements shown on this plat. Neither the City of Huntsville nor any public utility shall be responsible for replacing or reimbursing the property owner due to removal or relocation of any obstructions in the public easements. See Note 13 for additional easement information.
 - Detention Reserves shown on the plat shall be owned and maintained by the H.O.A.
 - Unless otherwise indicated, all distances shown along curves are arc distances.
 - Any future development of RESERVE tracts must comply with requirements of the Development Code of the City of Huntsville.
 - A 10' wide U.E. for use by Entergy Texas, Inc. is centered on each side lot line of all lots within Sterling Ridge Phase 1. These easements are subject to the same rights listed in Note 9 above.

- LINE LEGEND**
- Building Setback Line
 - Public Utility Easement
 - Public Utility & Public Drainage Easement
 - Electrolol Easement

- LEGEND**
- - 1/2" Iron Rod Found
 - - 3/8" Iron Rod Found
 - - 3/4" Iron Pipe Set
 - - PK Nail set for Control (E of ROW)
- Unless noted otherwise, corners will be marked with 1/2" iron rod with a 1/2" cap stamped with "K. McClure 5650."

- ABBREVIATIONS**
- C.A. Common Area
 - C.O.H. City of Huntsville
 - C.O.P.L. Centered on Property Line
 - D.R. Walker County Deed Records
 - E.E. Electrical Easement
 - H.O.A. Homeowners' Association
 - O.P.R. Walker County Official Public Records
 - P.D.E. Public Drainage Easement
 - W.C.P.R. Walker County Plat Records
 - P.U.E. Public Utility Easement
 - R.W. Right-of-Way
 - U.E. Utility Easement
 - B.S.L. Building Setback Line

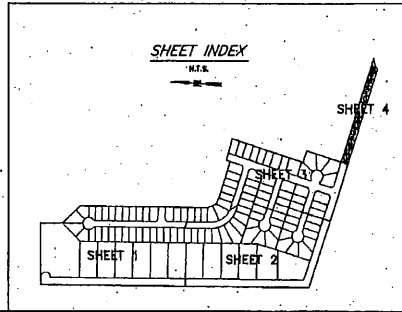

OWNER(S) ACKNOWLEDGMENT AND DEDICATION

STATE OF TEXAS,
 COUNTY OF BRAZOS

I, the undersigned, owner(s) of the land shown on this plat, and designated as STERLING RIDGE, SECTION 1, SUBDIVISION 1 of the City of Huntsville, Walker County, Texas, and whose name is subscribed hereto, do hereby dedicate to the public forever all streets, paths, walk courses, public easements and public places shown thereon for the purposes and uses herein expressed.

[Signature]
 CTX Land Investments, LLC by
 Randy French, President

NOTARY PUBLIC ACKNOWLEDGMENT

State of Texas,
 County of Brazos,

This instrument was acknowledged before me on the 20th day of August, 2015.


By: *[Signature]*
 Notary Public for
 State of Texas

CERTIFICATION BY THE ENGINEER

I, Sam J. Vernon, Licensed Professional Engineer No. 99353 in the State of Texas, hereby certify that proper engineering consideration has been given this plat regarding design, construction and layout of public improvements.

Dated this 20th day of August, 2015.

[Signature]
 Sam J. Vernon, P.E.
 Chief & Associates

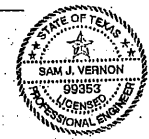


CERTIFICATION OF THE SURVEYOR

I, Kevin McClure, Registered Professional Land Surveyor No. 5650 in the State of Texas, hereby certify that this plat is true and correct and was prepared from an actual survey of the property made under my supervision on the ground.


Dated this 19th day of August, 2015.

[Signature]
 Kevin R. McClure, R.P.L.S.
 McClure & Brown Engineering/Surveying, Inc.

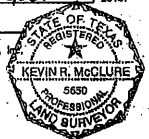

FOR TAX PURPOSES
 THIS PLAT COMPLIES
 WITH SECTION 12.002
 OF THE PROPERTY
 CODE

LOCATION MAP
 Scale: N.T.S.

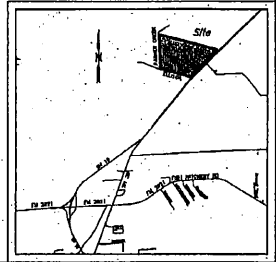

APPROVAL OF THE PLANNING AND ZONING COMMISSION

This plat has been submitted to and considered by the Planning and Zoning Commission of the City of Huntsville, Texas, with respect to the picking of the land and it hereby approved by the Commission.

Dated this 20th day of August, 2015.

[Signature]
 Chairman of the Commission
 City of Huntsville

CERTIFICATION BY THE COUNTY CLERK

STATE OF TEXAS,
 COUNTY OF WALKER

I, Karl A. French County Clerk in and for Walker County, do hereby certify that this plat with its certificates of authentication was filed for record in my office the 20th day of August, 2015.

In the Plat Records of Walker County in Volume 6 Page 37

[Signature]
 Karl A. French, County Clerk
 Walker County, TX

CERTIFICATION BY THE CITY PLANNING OFFICER

I, the undersigned, Planning Officer of the City of Huntsville, Texas, certify that the plat conforms to the City Comprehensive Plan, and all applicable design criteria and standards of the City of Huntsville, Texas.

Dated this 20th day of August, 2015.

[Signature]
 Planning Officer
 City of Huntsville

CERTIFICATION BY THE CITY ENGINEER

I, the undersigned, City Engineer of Huntsville, Texas, hereby certify that proper engineering consideration has been given to this plat regarding the design and construction of public improvements and related easements and right-of-way.

Dated this 21st day of August, 2015.

[Signature]
 City Engineer
 City of Huntsville

FINAL PLAT

STERLING RIDGE SECTION 1

CONSISTING OF 5 BLOCKS; 115 LOTS AND 2 RESERVES

45.318 ACRES

JESSE PARKER SURVEY, A-36
 WALKER COUNTY, TEXAS

JANUARY, 2015
 SCALE 1" = 80'

Owner/Developer:
 CTX Land Investments, LLC
 4080 S.H. 6 South
 College Station, Texas 77845
 (972) 890-1222

Surveyor:
 McClure & Brown Engineering/Surveying, Inc.
 1008 Woodcrest Dr., Suite 103
 College Station, Texas 77845
 (972) 893-3838

SHEET NO.
4
 OF 4 SHEETS