


- 1) CHIMNEY TO BE 2'-0" ABOVE NEAREST STRUCTURE WITHIN 10'-0" AND
- 2) CHIMNEY SHALL NOT BE LESS THAN 3'-0" ABOVE THE POINT WHERE THE CHIMNEY PENETRATES THE ROOF.

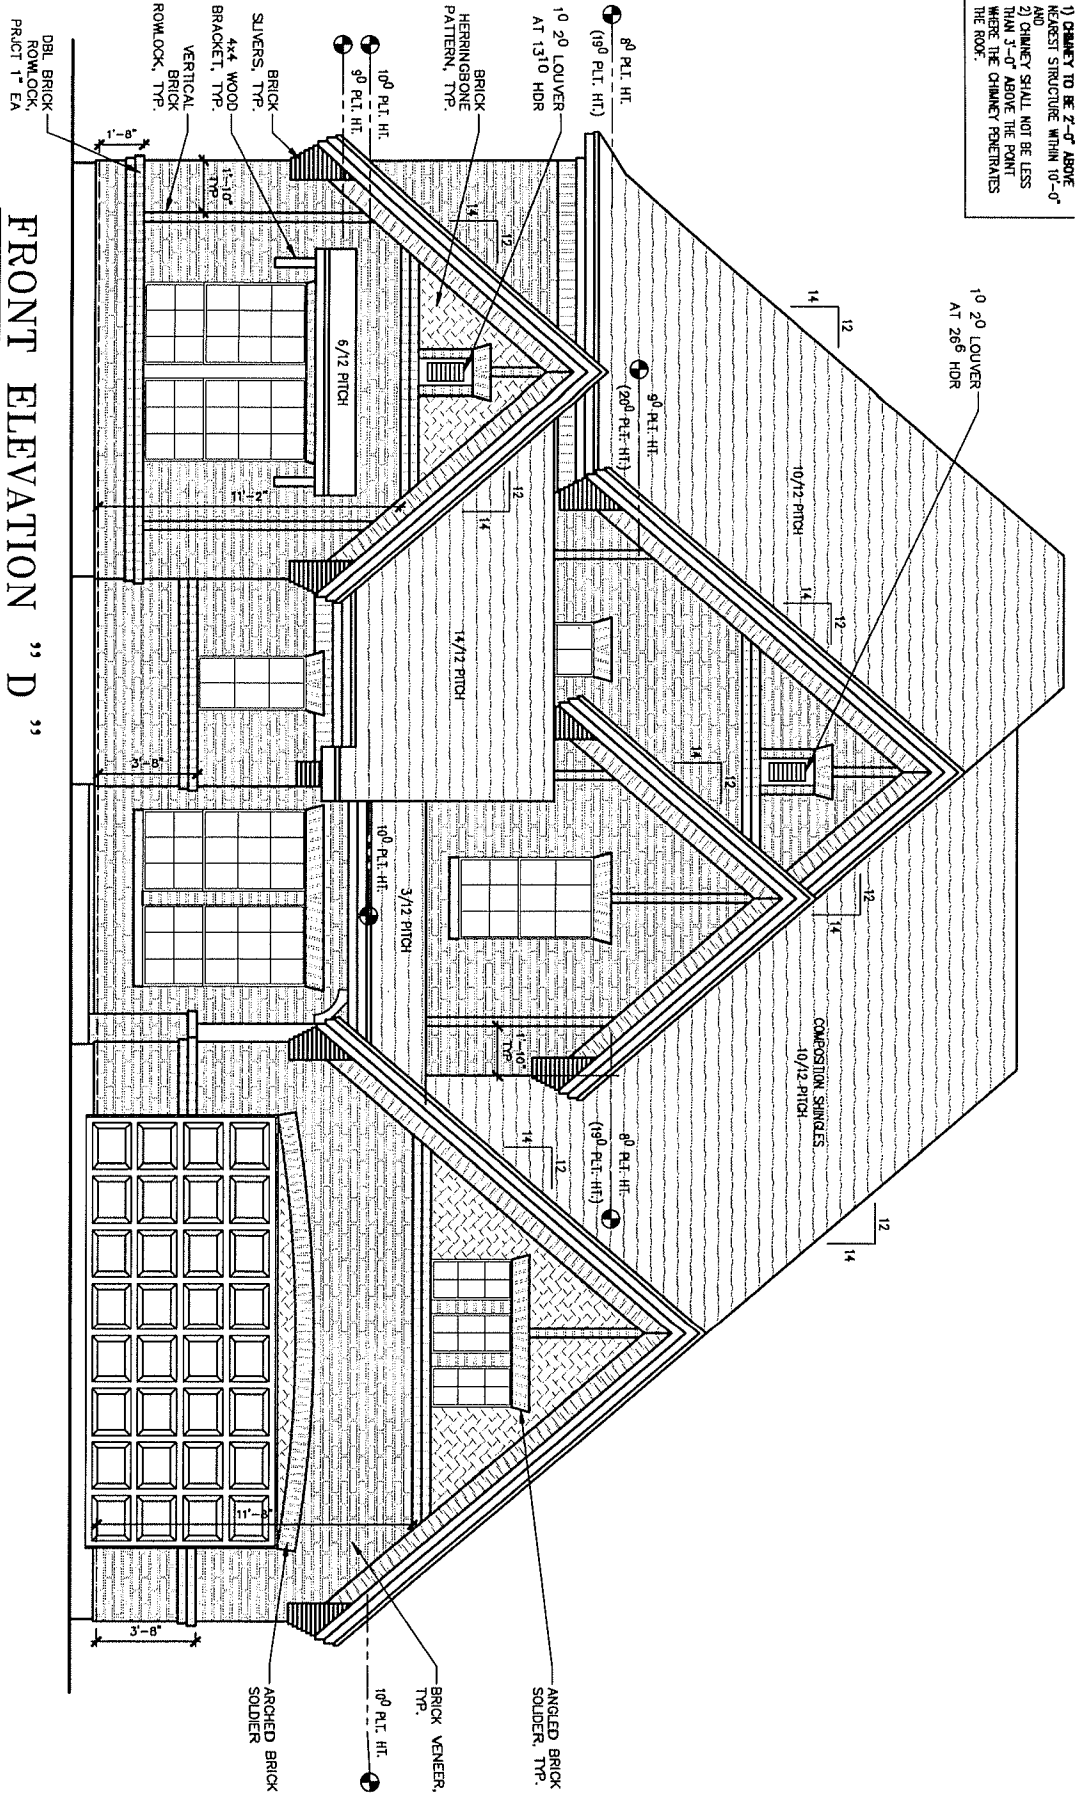

FRONT ELEVATION " D "