

NOT TO SCALE

SITE PLAN


**704 TEETSHORN ST.
 HOUTON, TX 77009**

design build develop

DESIGN3

STUDIO, INC
 ARCHITECTS
 713.225.7454 / whatsapp@design3inc.com

The designs contained herein are the property of DESIGN3 STUDIO, INC. and are subject to all copyright restrictions and are not to be reprinted or resold without the written consent of DESIGN3 STUDIO, INC. The General Contractor is responsible for conforming to all local jurisdiction codes and regulations. DESIGN3 STUDIO INC is not responsible for Means and Methods. The General Contractor is responsible for all techniques, scheduling and procedures.

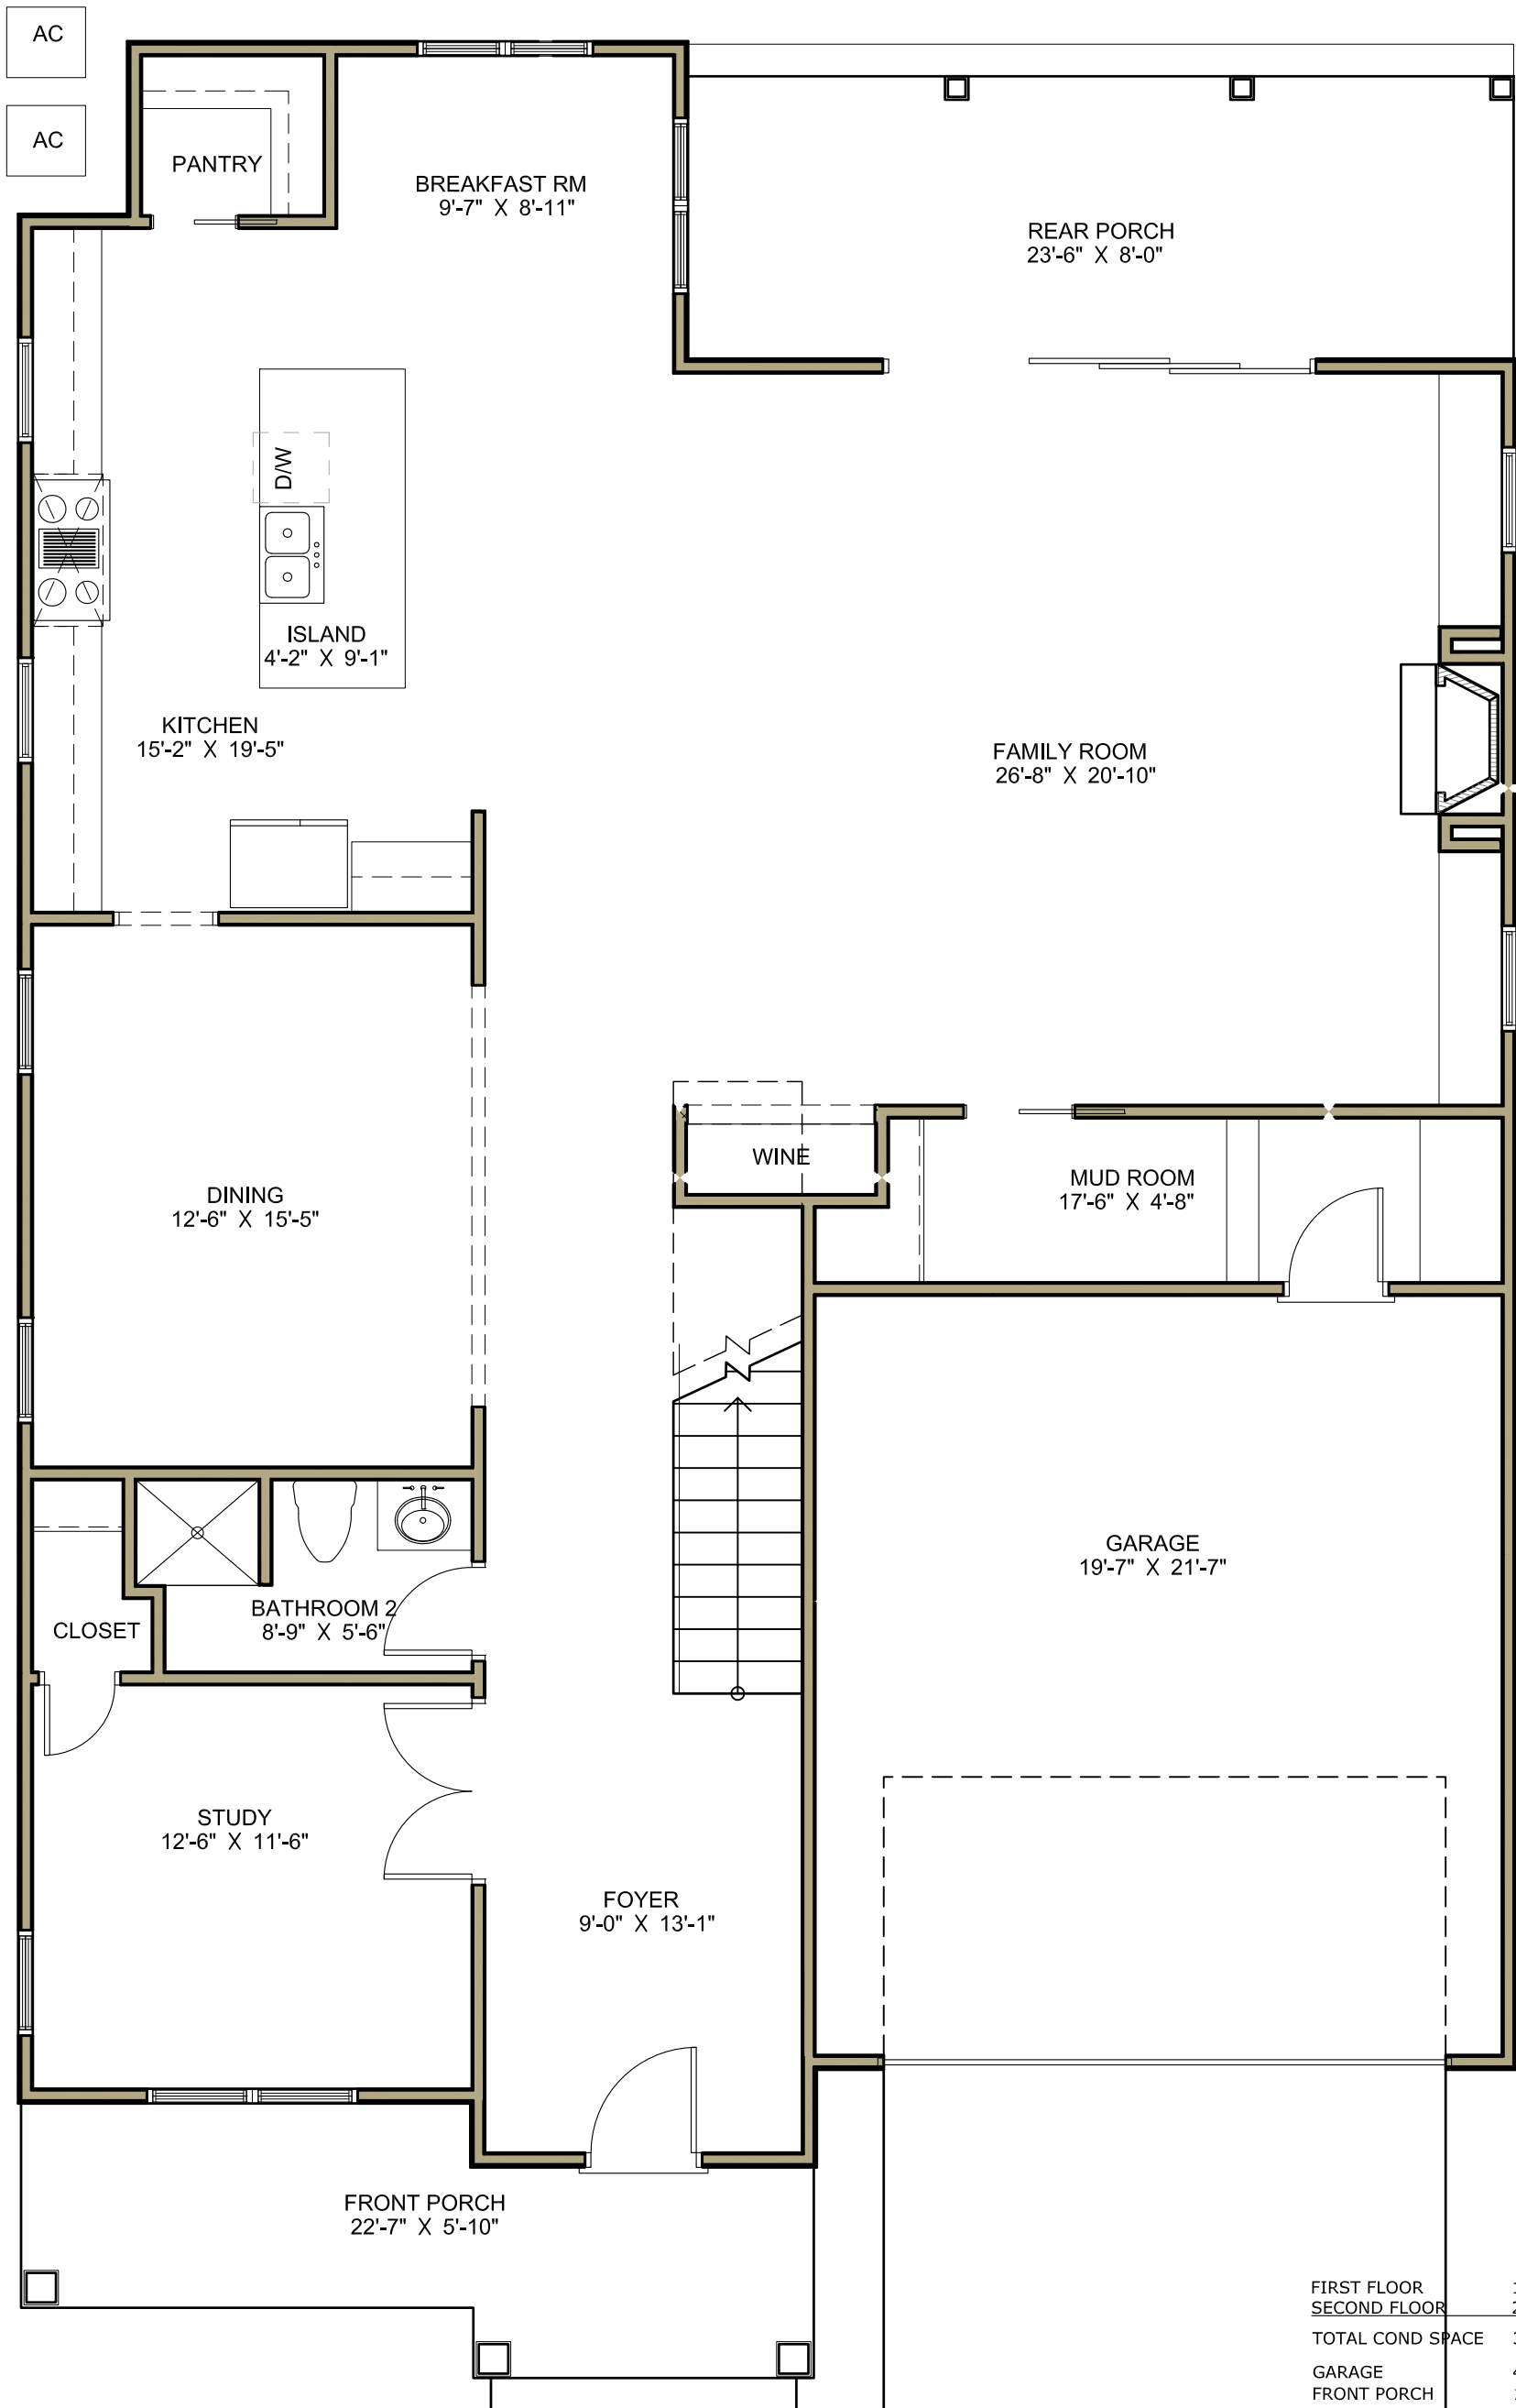

FIRST FLOOR	1813.2 SQ. FT.
SECOND FLOOR	2014.8 SQ. FT.
TOTAL COND SPACE	3828.1 SQ. FT.
GARAGE	444.3 SQ. FT.
FRONT PORCH	135.0 SQ. FT.
BACK PORCH	191.6 SQ. FT.
TOTAL COVERED	4599.0 SQ. FT.

NOT TO SCALE


1ST FLOOR PLAN
704 TEETSHORN ST.
HOUTON, TX 77009

design build develop

DESIGN3

STUDIO, INC
 ARCHITECTS
 713.225.7454 / whatsapp@design3inc.com

The designs contained herein are the property of DESIGN3 STUDIO, INC. and are subject to all copyright restrictions and are not to be reprinted or resold without the written consent of DESIGN3 STUDIO, INC. The General Contractor is responsible for conforming to all local jurisdiction codes and regulations. DESIGN 3 STUDIO INC is not responsible for Means and Methods. The General Contractor is responsible for all techniques, scheduling and procedures.

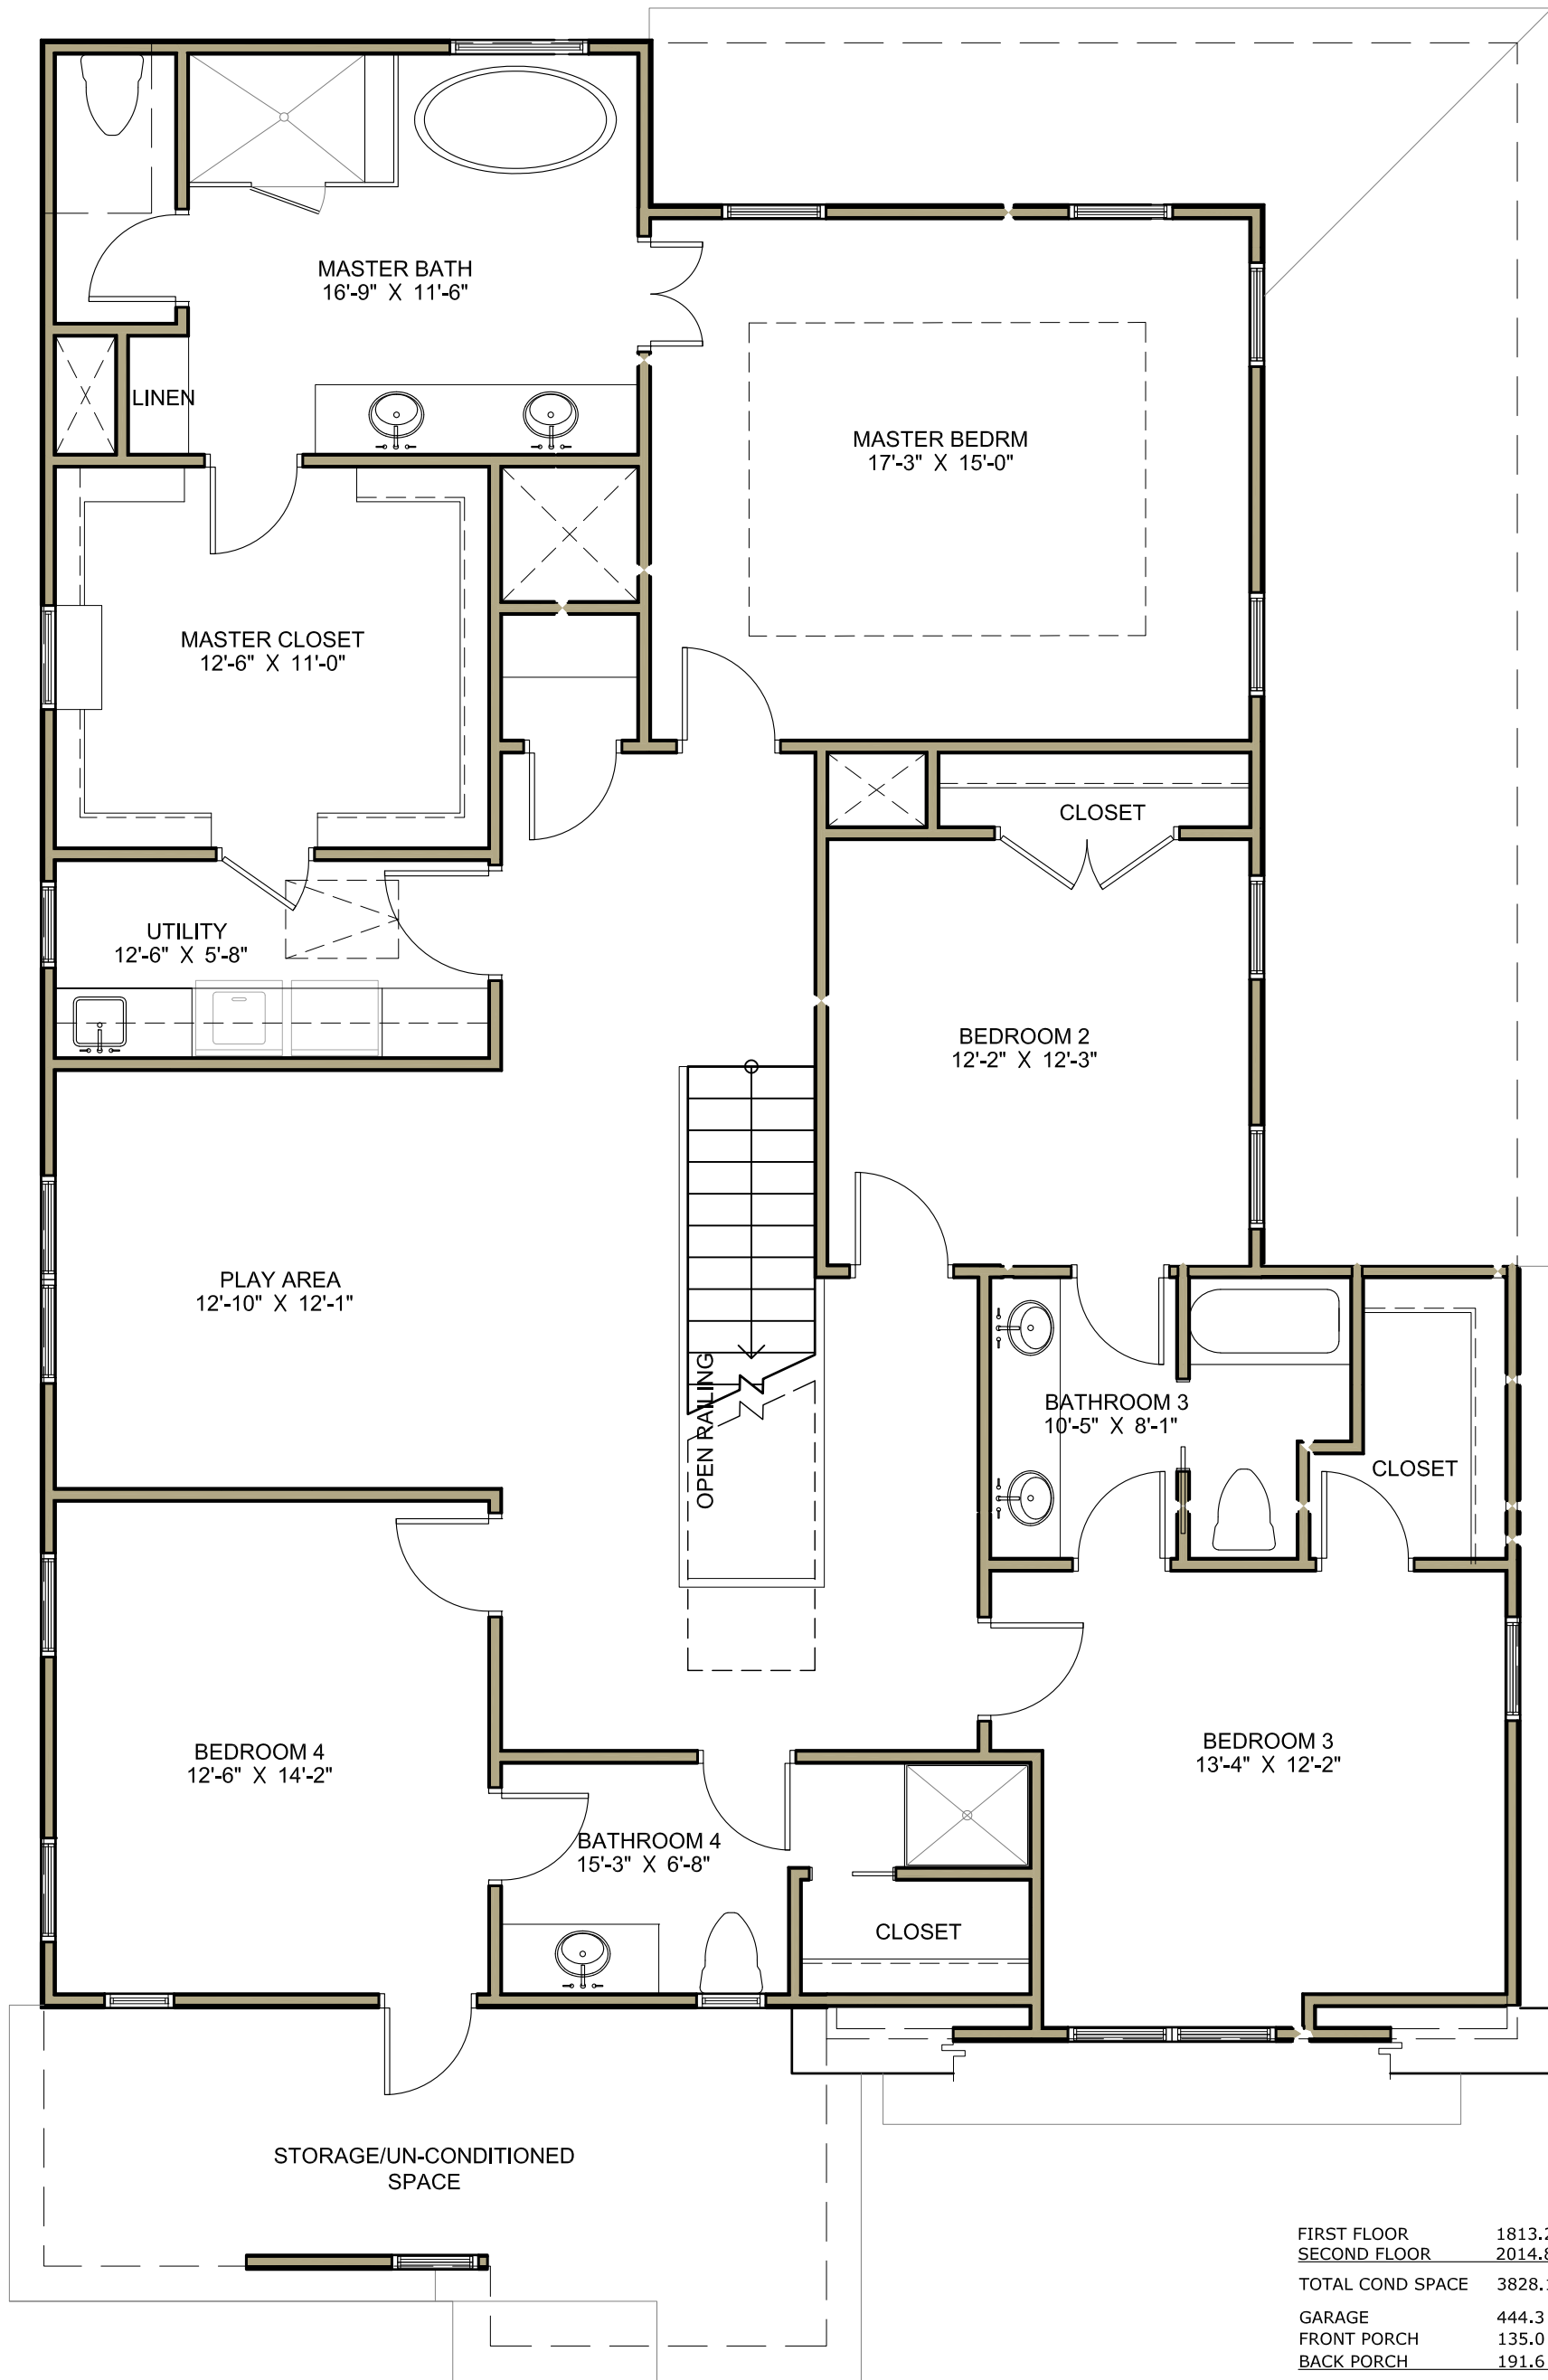

FIRST FLOOR	1813.2 SQ. FT.
SECOND FLOOR	2014.8 SQ. FT.
TOTAL COND SPACE	3828.1 SQ. FT.
GARAGE	444.3 SQ. FT.
FRONT PORCH	135.0 SQ. FT.
BACK PORCH	191.6 SQ. FT.
TOTAL COVERED	4599.0 SQ. FT.

NOT TO SCALE

2ND FLOOR PLAN

704 TEETSHORN ST.
HOUTON, TX 77009

design build develop

DESIGN3

STUDIO, INC
ARCHITECTS
713.225.7454 / whatsapp@design3inc.com

The designs contained herein are the property of DESIGN3 STUDIO, INC. and are subject to all copyright restrictions and are not to be reprinted or resold without the written consent of DESIGN3 STUDIO, INC. The General Contractor is responsible for conforming to all local jurisdiction codes and regulations. DESIGN3 STUDIO INC is not responsible for Means and Methods. The General Contractor is responsible for all techniques, scheduling and procedures.



FRONT ELEVATION

NOT TO SCALE

704 TEETSHORN ST.
HOUSTON TX 77009



BACK ELEVATION

NOT TO SCALE

design build develop

DESIGN3

STUDIO, INC
ARCHITECTS

713.225.7454 / whatsapp@design3inc.com

The designs contained herein are the property of DESIGN3 STUDIO, INC. and are subject to all copyright restrictions and are not to be reprinted or resold without the written consent of DESIGN3 STUDIO, INC. The General Contractor is responsible for conforming to all local jurisdiction codes and regulations. DESIGN 3 STUDIO INC is not responsible for Means and Methods. The General Contractor is responsible for all techniques, scheduling and procedures.



NOT TO SCALE

RIGHT ELEVATION

704 TEETSHORN ST.
HOUSTON TX 77009

design build develop

DESIGN3

STUDIO, INC
ARCHITECTS
713.225.7454 / whatsapp@design3inc.com

The designs contained herein are the property of DESIGN3 STUDIO, INC. and are subject to all copyright restrictions and are not to be reprinted or resold without the written consent of DESIGN3 STUDIO, INC. The General Contractor is responsible for conforming to all local jurisdiction codes and regulations. DESIGN3 STUDIO INC is not responsible for Means and Methods. The General Contractor is responsible for all techniques, scheduling and procedures.



NOT TO SCALE

LEFT ELEVATION
704 TEETSHORN ST.
HOUSTON TX 77009

design build develop

DESIGN3

STUDIO, INC
 ARCHITECTS

713.225.7454 / whatsapp@design3inc.com

The designs contained herein are the property of DESIGN3 STUDIO, INC. and are subject to all copyright restrictions and are not to be reprinted or resold without the written consent of DESIGN3 STUDIO, INC. The General Contractor is responsible for conforming to all local jurisdiction codes and regulations. DESIGN 3 STUDIO INC is not responsible for Means and Methods. The General Contractor is responsible for all techniques, scheduling and procedures.