
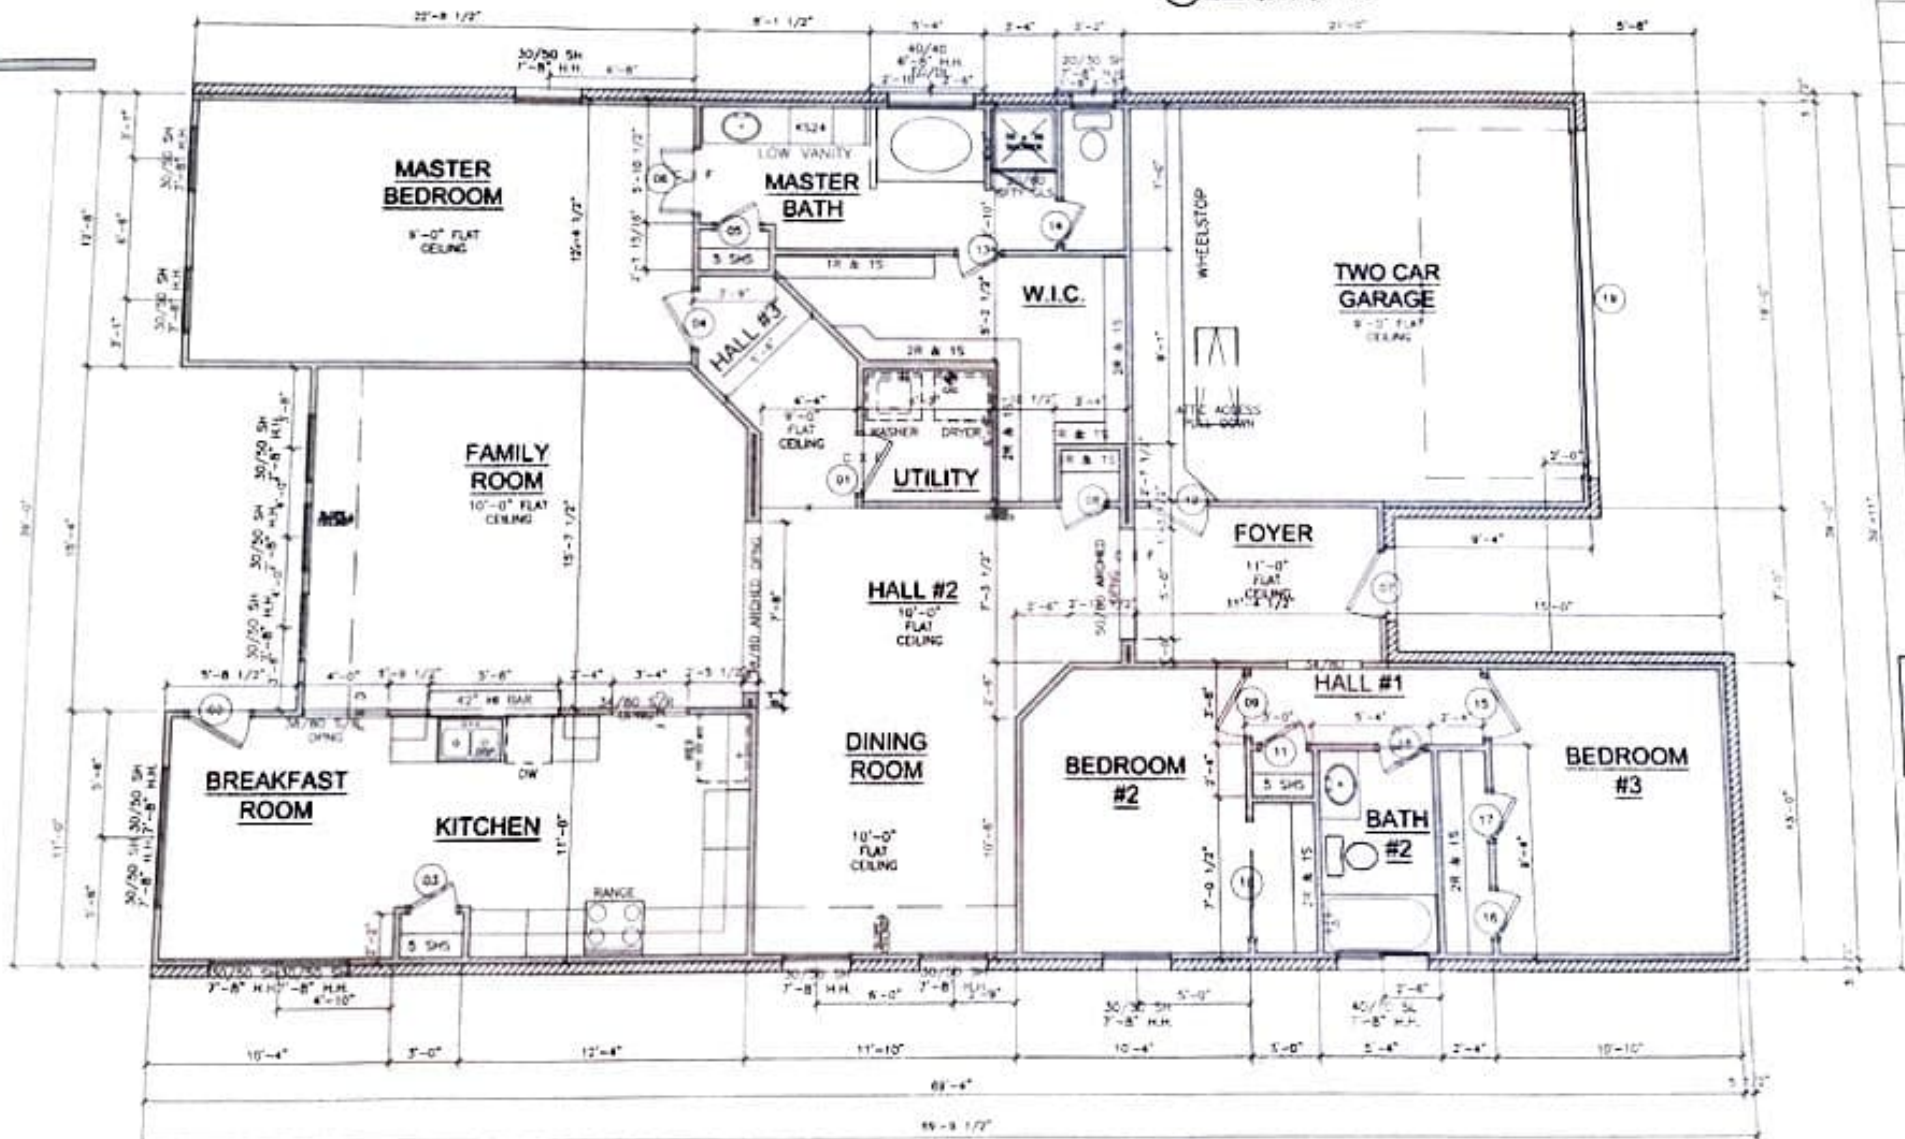


NOTE: DELETE 20/30 SH FROM MASTER BATH

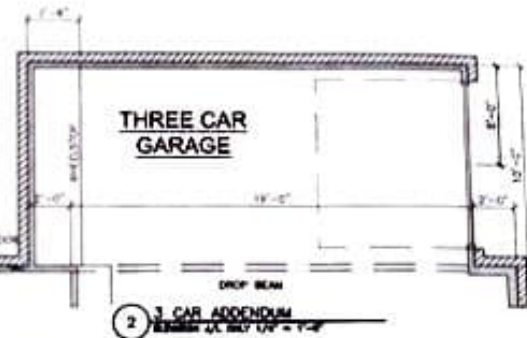

1 FLOOR PLAN  
1/4" = 1'-0"