



First Floor Plan



Second Floor Plan

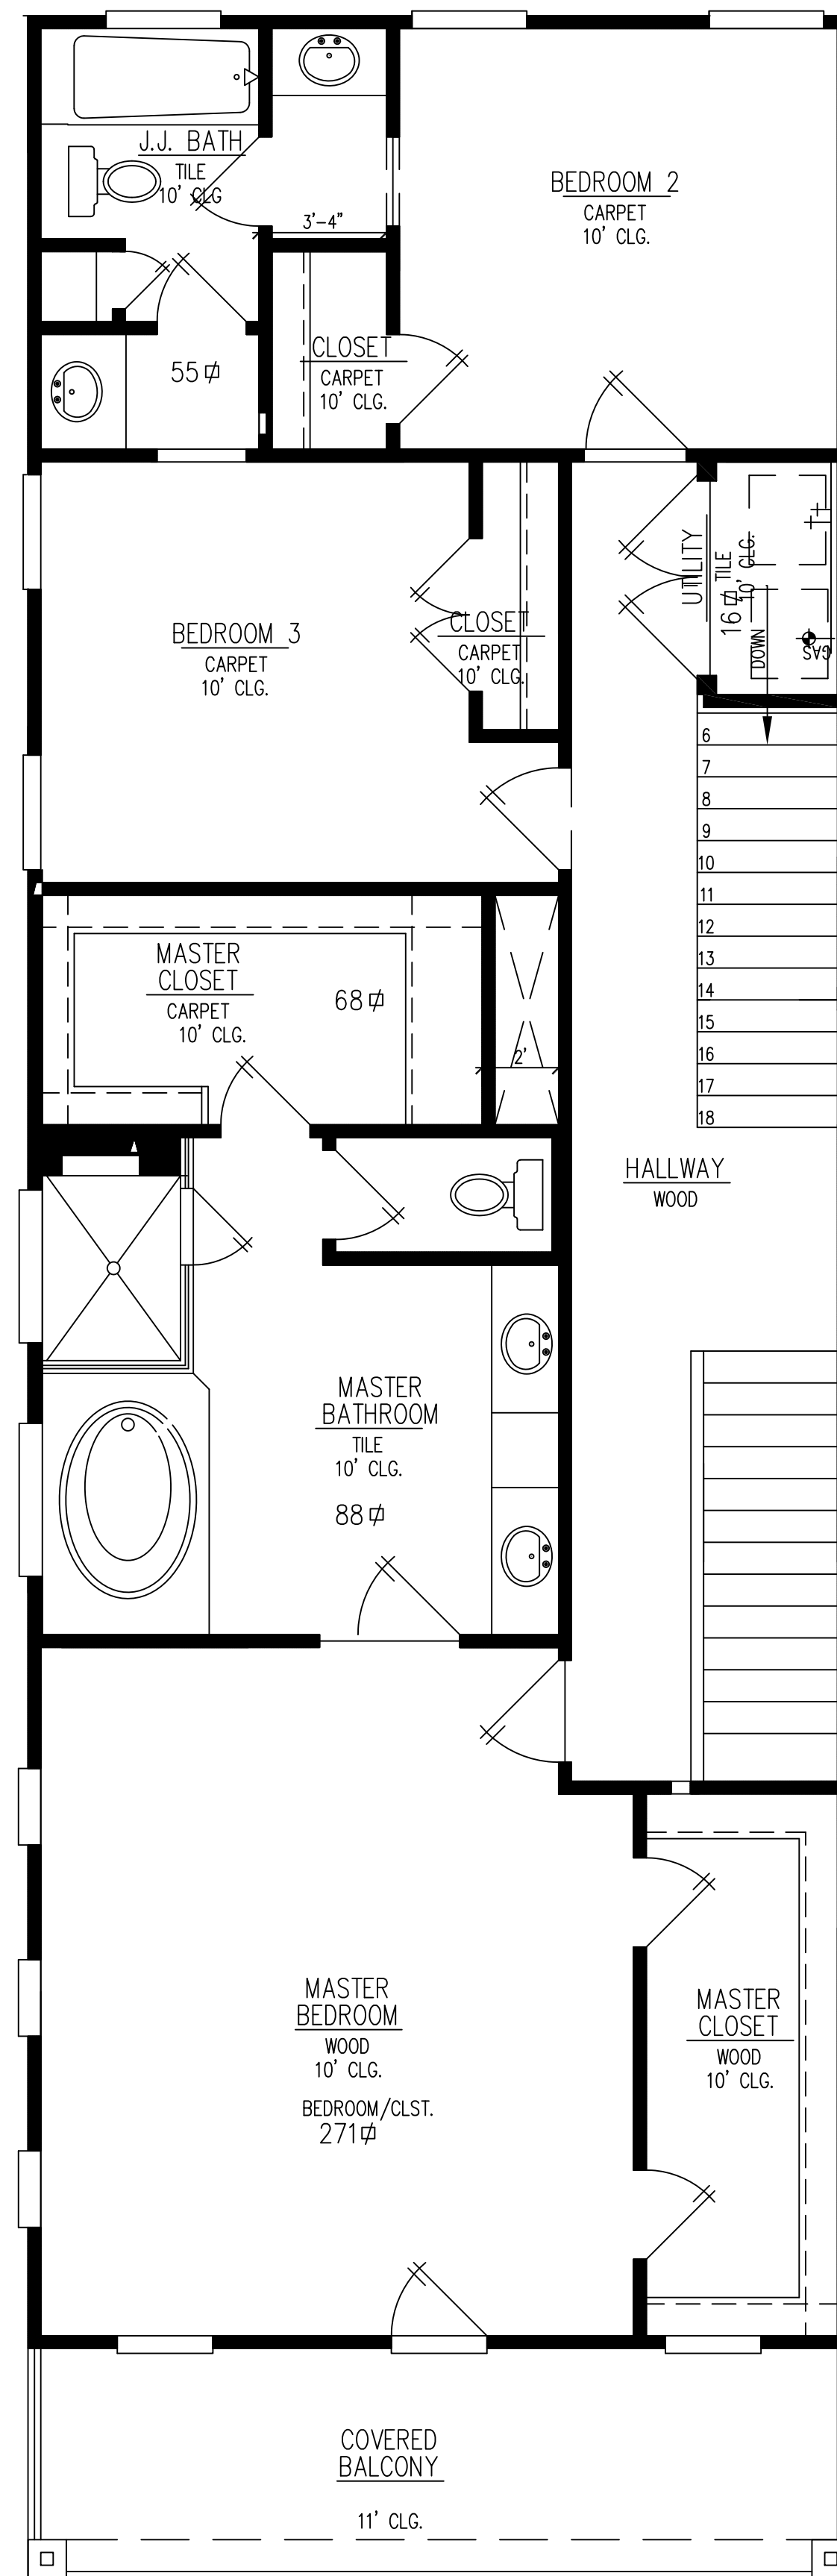

FRONT ELEVATION (EAST)

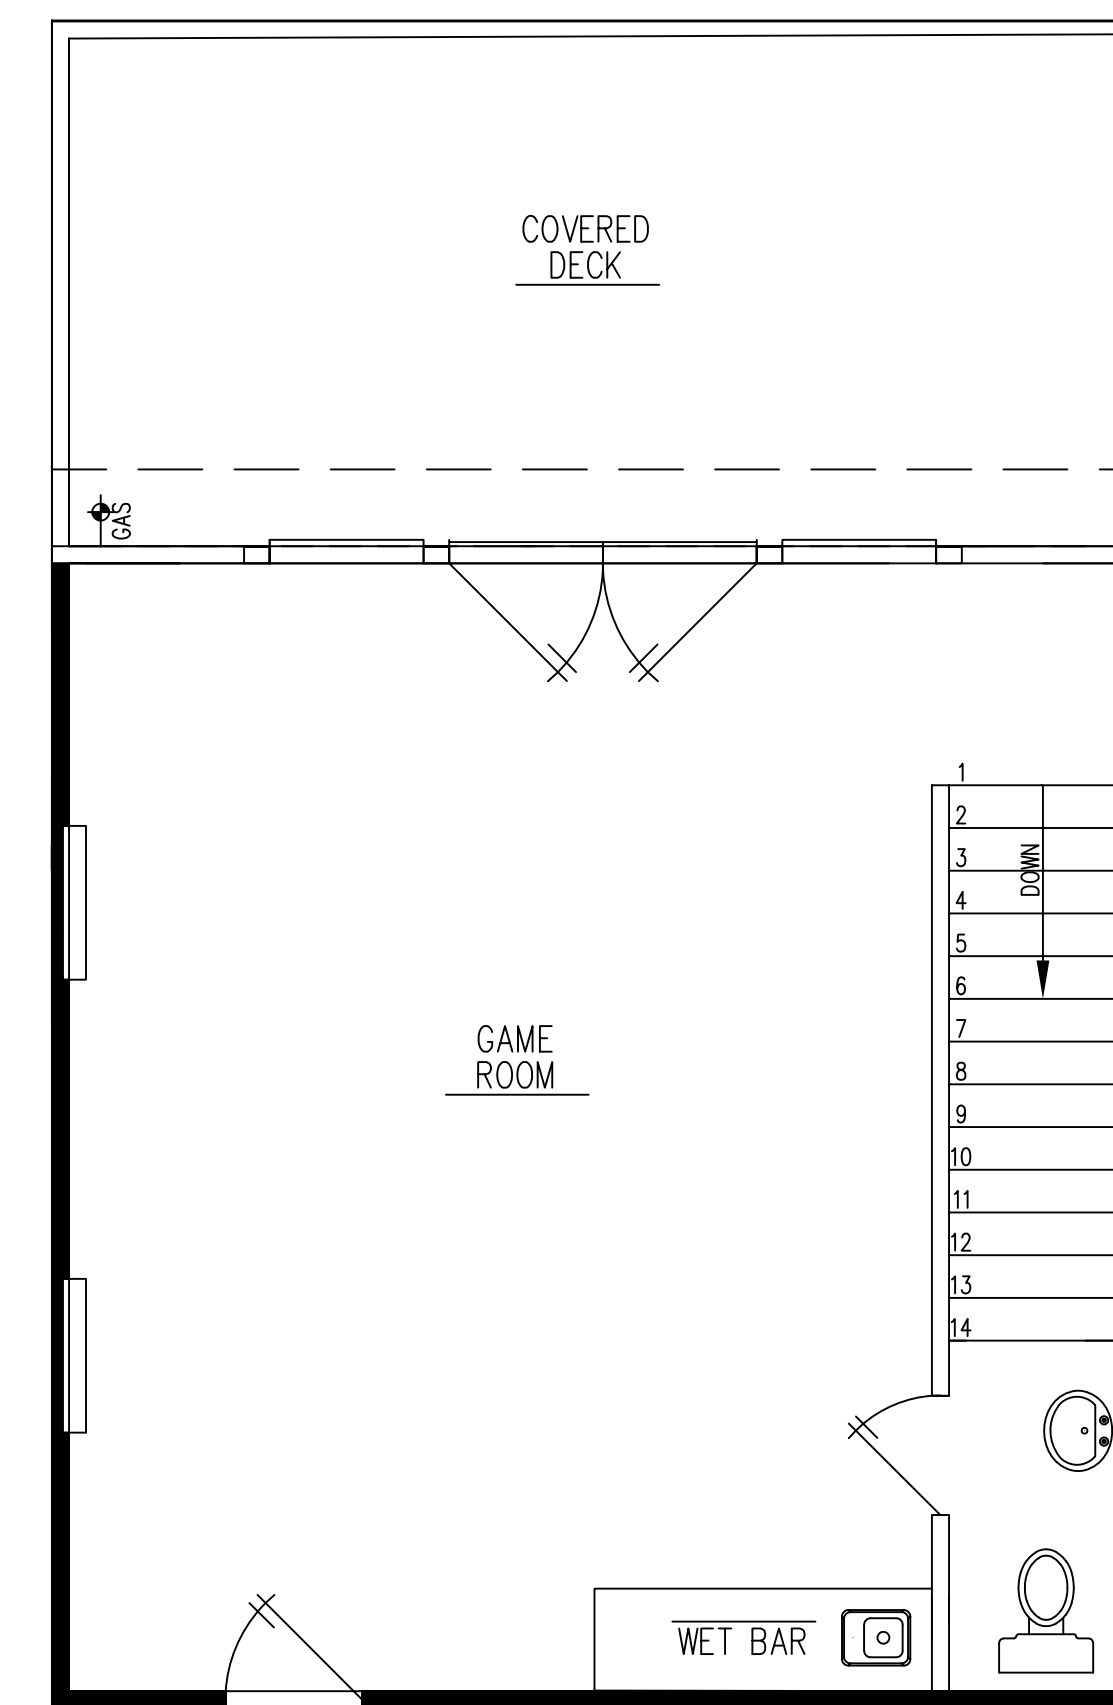

Gameroom

REVISIONS	

ANC Homes

2727 RUTLAND
Texas
OFFICE : 832 203 8334

ISSUE DATE
11-7-2018

DRAFTSMAN
NJ

PROJECT NO.

PLAN NUMBER

FLOOR PLAN

A-2