

VILLAS AT BOLIVAR

GENERAL NOTES:

THE BUILDER SHALL VERIFY THAT SITE CONDITIONS ARE CONSISTENT WITH THESE PLANS BEFORE STARTING WORK. WORK NOT SPECIFICALLY DETAILED SHALL BE CONSTRUCTED TO THE SAME QUALITY AS SIMILAR WORK THAT IS DETAILED. ALL WORK SHALL BE DONE IN ACCORDANCE WITH INTERNATIONAL BUILDING CODES AND LOCAL CODES.

WRITTEN DIMENSIONS AND SPECIFIC NOTES SHALL TAKE PRECEDENCE OVER SCALED DIMENSIONS AND GENERAL NOTES. THE ENGINEER/DESIGNER SHALL BE CONSULTED FOR CLARIFICATION IF SITE CONDITIONS ARE ENCOUNTERED THAT ARE DIFFERENT THAN SHOWN, IF DISCREPANCIES ARE FOUND IN THE PLANS OR NOTES, OR IF A QUESTION ARISES OVER THE INTENT OF THE PLANS OR NOTES. CONTRACTOR SHALL VERIFY AND IS RESPONSIBLE FOR ALL DIMENSIONS (INCLUDING ROUGH OPENINGS).

PLEASE SEE ADDITIONAL NOTES CALLED OUT ON OTHER SHEETS.

BUILDING PERFORMANCE:


HEAT LOSS CALCULATIONS SHALL COMPLY WITH THE REQUIREMENTS OF REGIONAL AND LOCAL CODES. SEE CALCULATIONS. PORCHES, DECKS, FOUNDATION, FIREPLACE ENCLOSURES, AND GARAGE AREAS NOT INCLUDED IN LIVING AREA. ALL EXHAUST FANS TO BE VENTED DIRECTLY TO THE EXTERIOR. ALL PENETRATIONS OF THE BUILDING ENVELOPE SHALL BE SEALED WITH CAULK OR FOAM.

Residential Building Code: 2012
 Mechanical Code: 2012
 Plumbing Code: 2012
 Electrical Code: 2011-2014
 Energy Code: 2012

STRUCTURAL ENGINEER: Victor Fredericksen PE. Engineers

DESIGNER: David Hill / DH Designs

BUILDER: TRI CONTRACTING

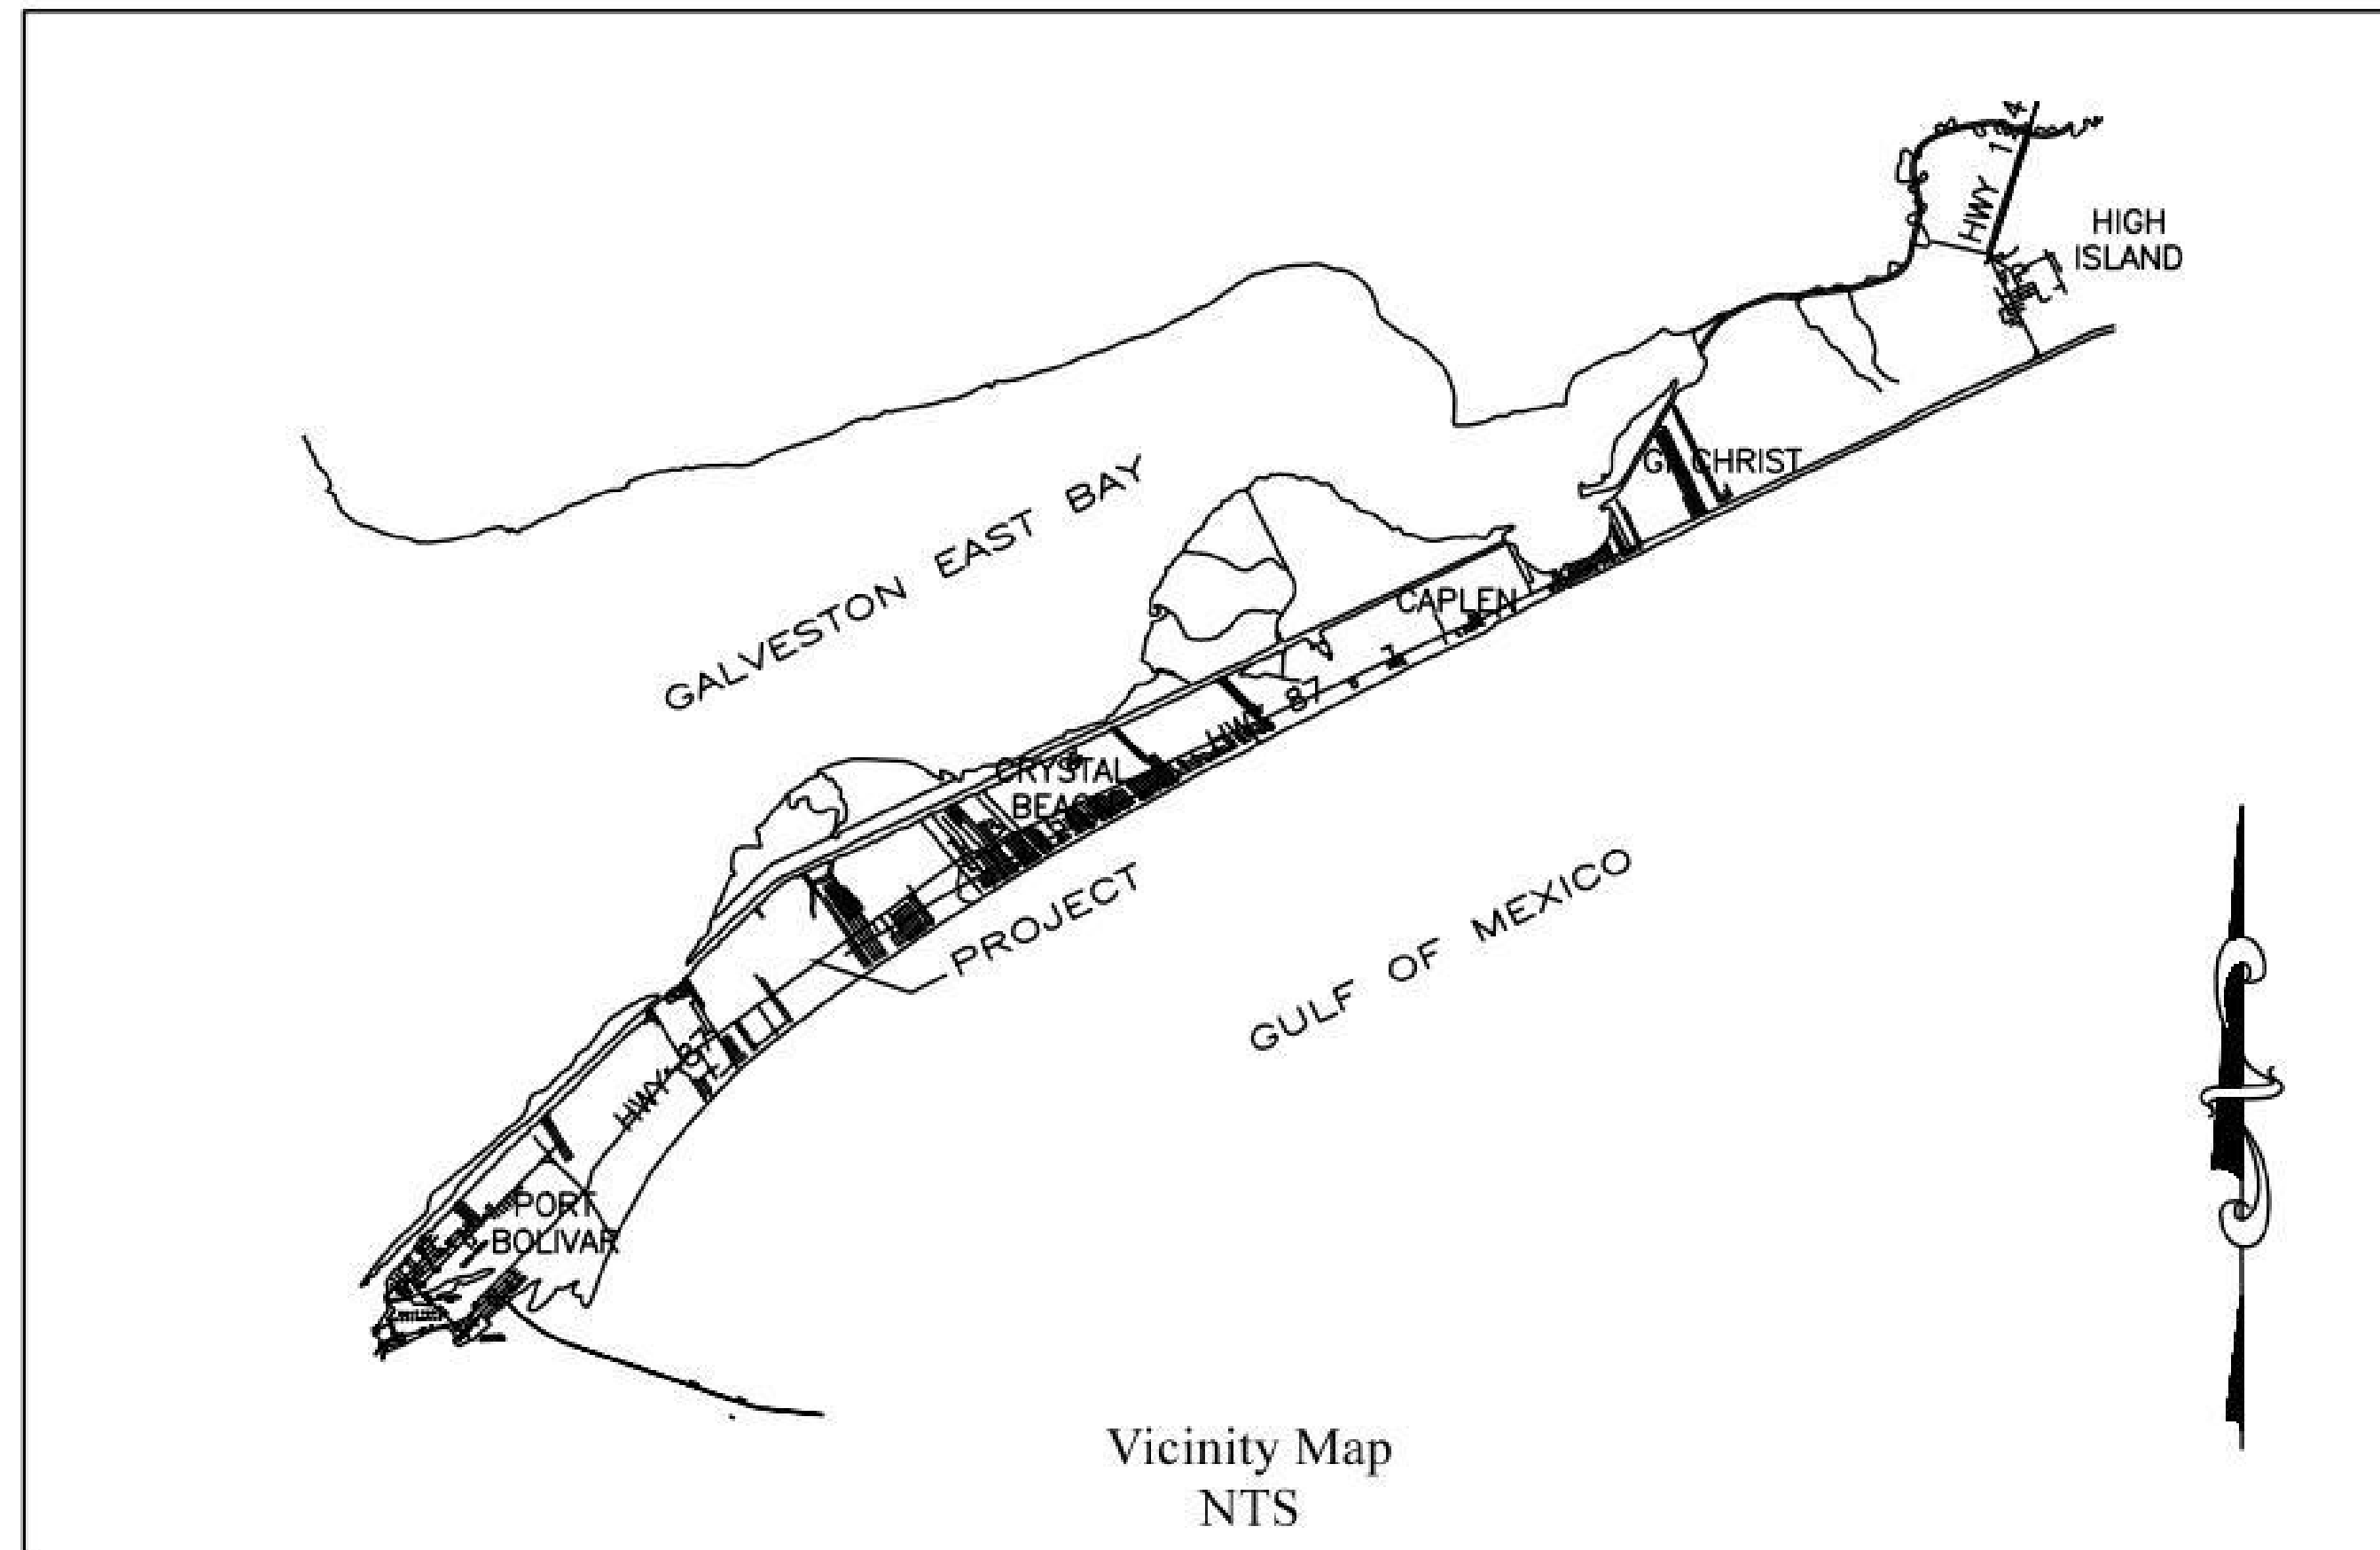

LIVING AREA

FIRST FLOOR	1,224 SF
TOTAL LIVING SPACE	1,224 SF
BALCONY/COVERED FOUNDATION	216 SF 1,444 SF

NUMBER	DATE	REVISION	DESCRIPTION

Project Overview

VILLAS AT BOLIVAR
 3 BEDROOM VILLA

DRAWINGS PROVIDED BY:
 DH DESIGNS
 19610 E. Paloma Lago Ct.
 Cypress, Tx. 77433

DATE:


3-6-23

SCALE:

1/4=1.00

SHEET:

COVER

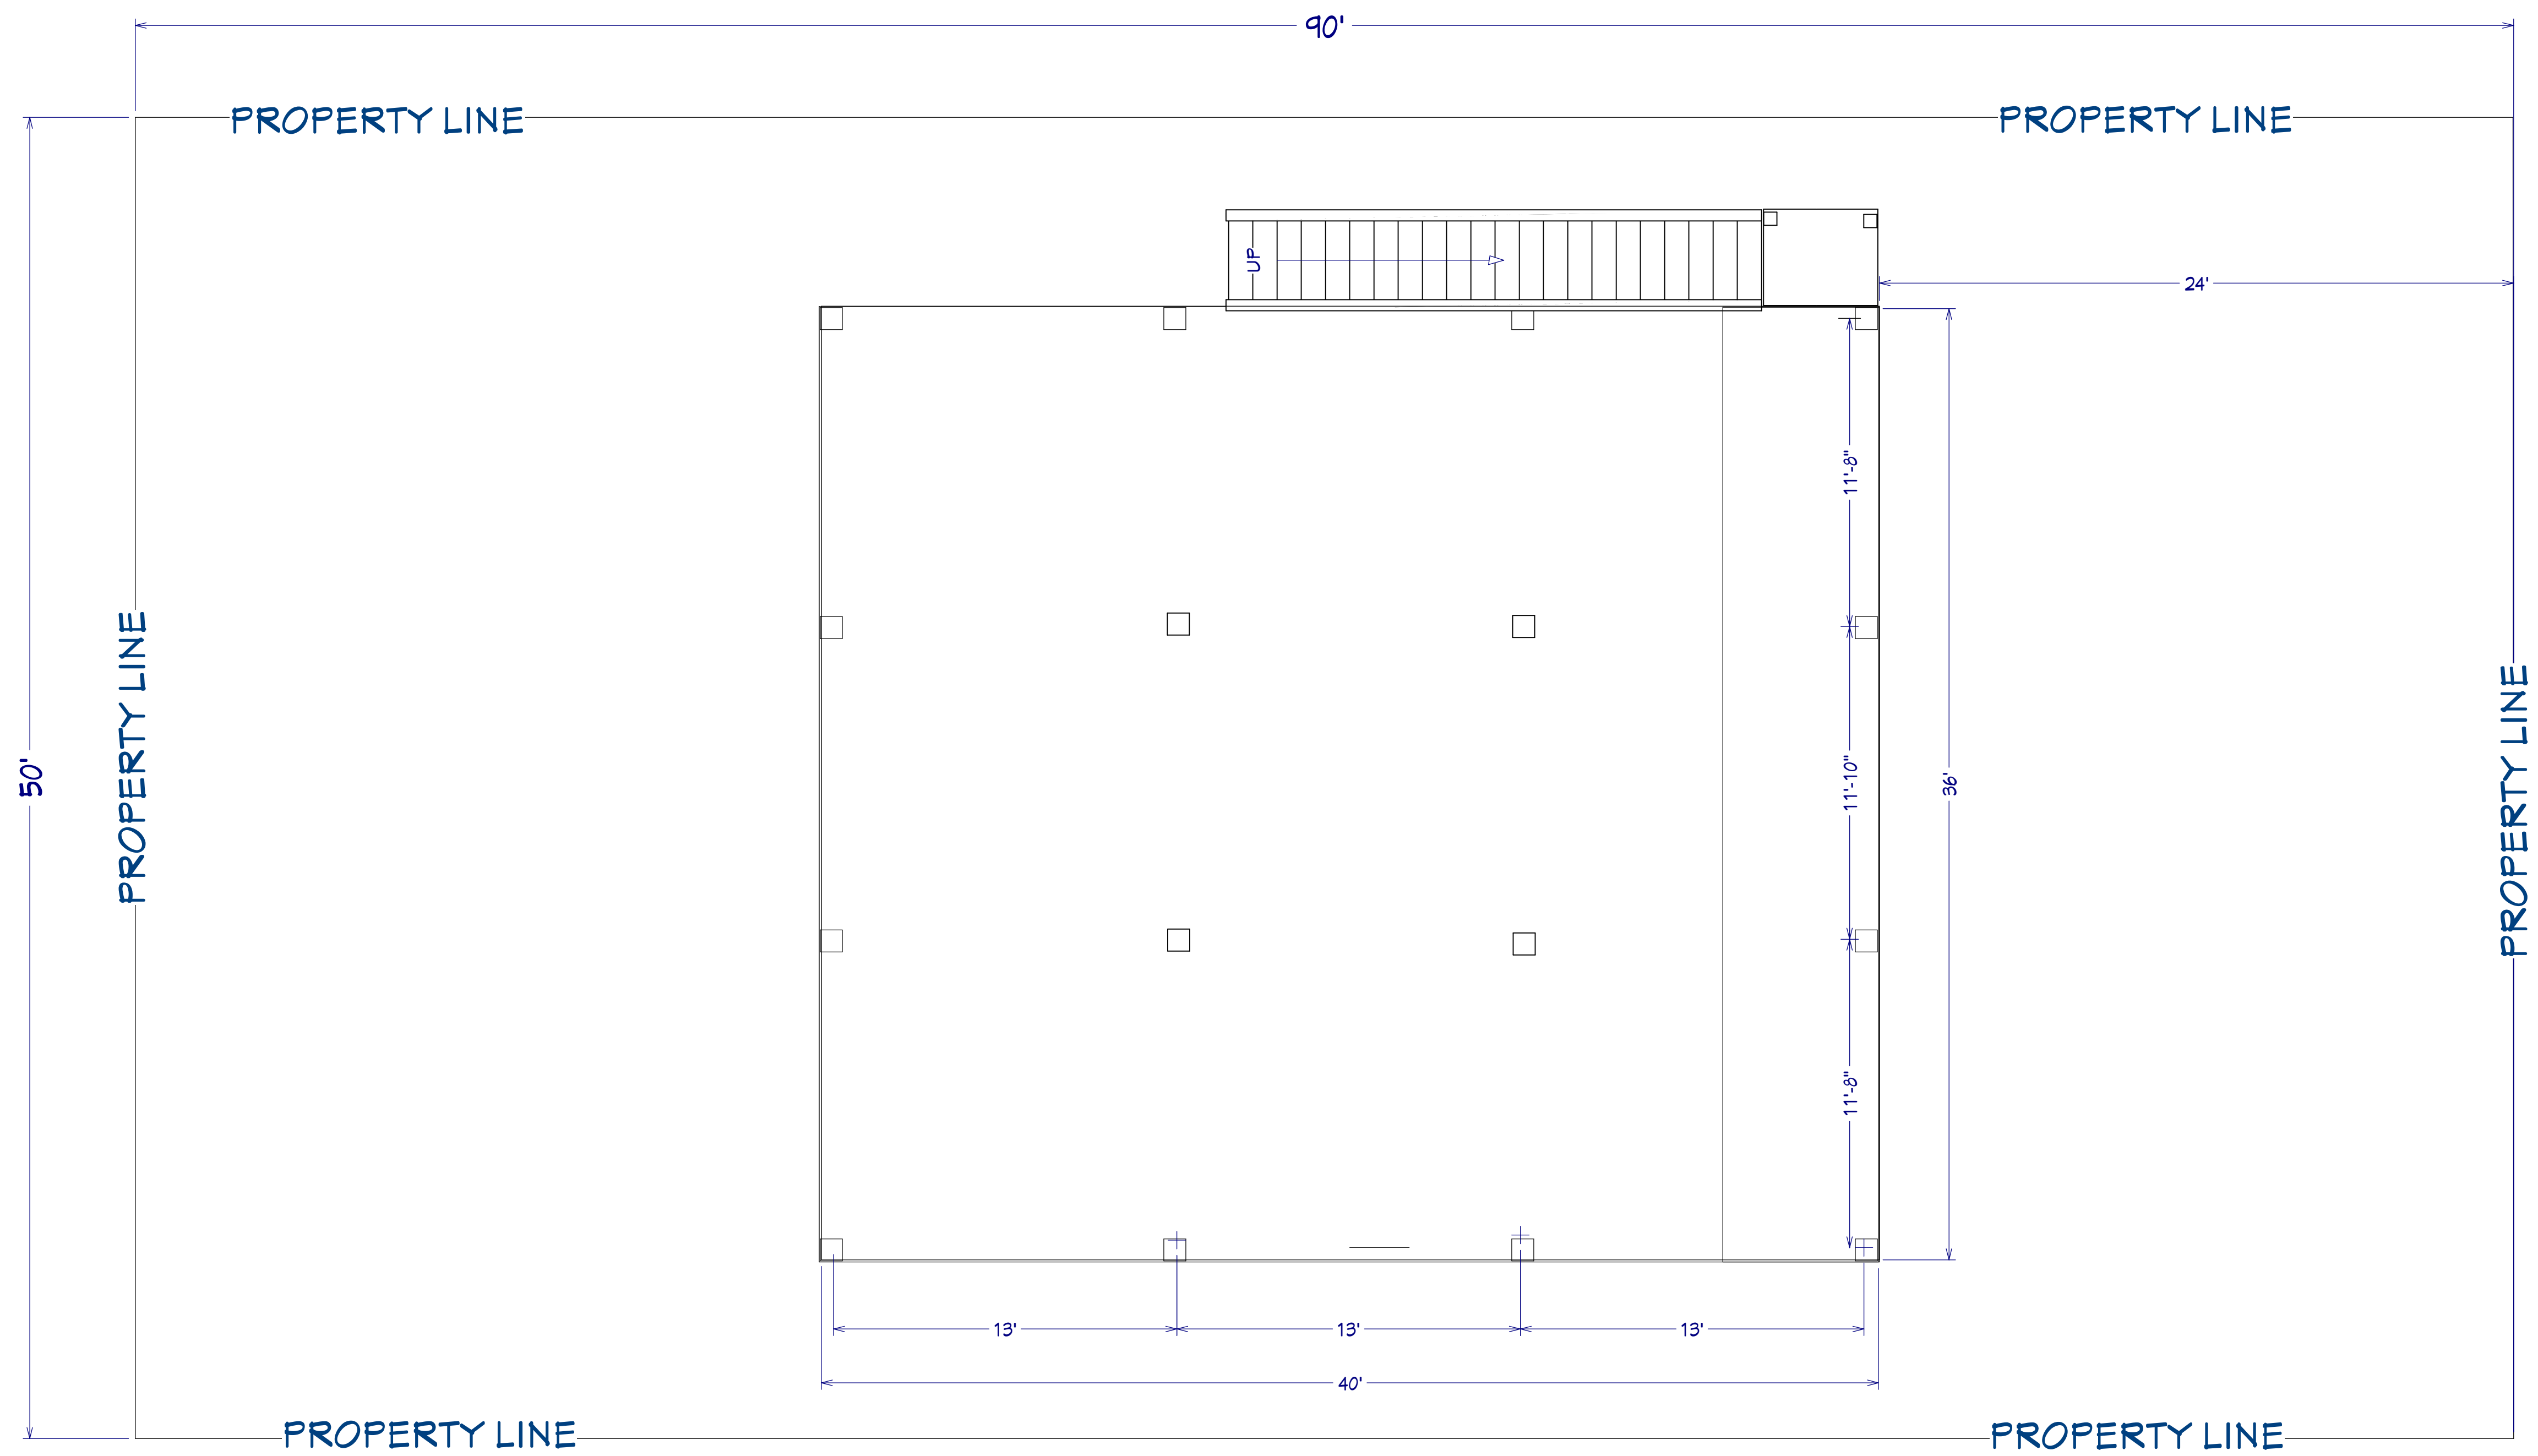

ALL LOTS MAY VARY IN DEPTH FROM 75'-90'
 ALL LOT SETBACKS MAY VARY FROM 18'-21'

REVISION TABLE	
NUMBER	DATE

Property Layout and Filings


Plot Plan
 VILLAS AT BOLIVAR
 3 BEDROOM VILLA

DRAWINGS PROVIDED BY:
 DH DESIGNS
 19610 E. Paloma Lago Ct.
 Cypress, Tx. 77433


DATE:
 3-6-23

SCALE:
 1/4"=1.00


SHEET:
P-2

 

Ground Floor

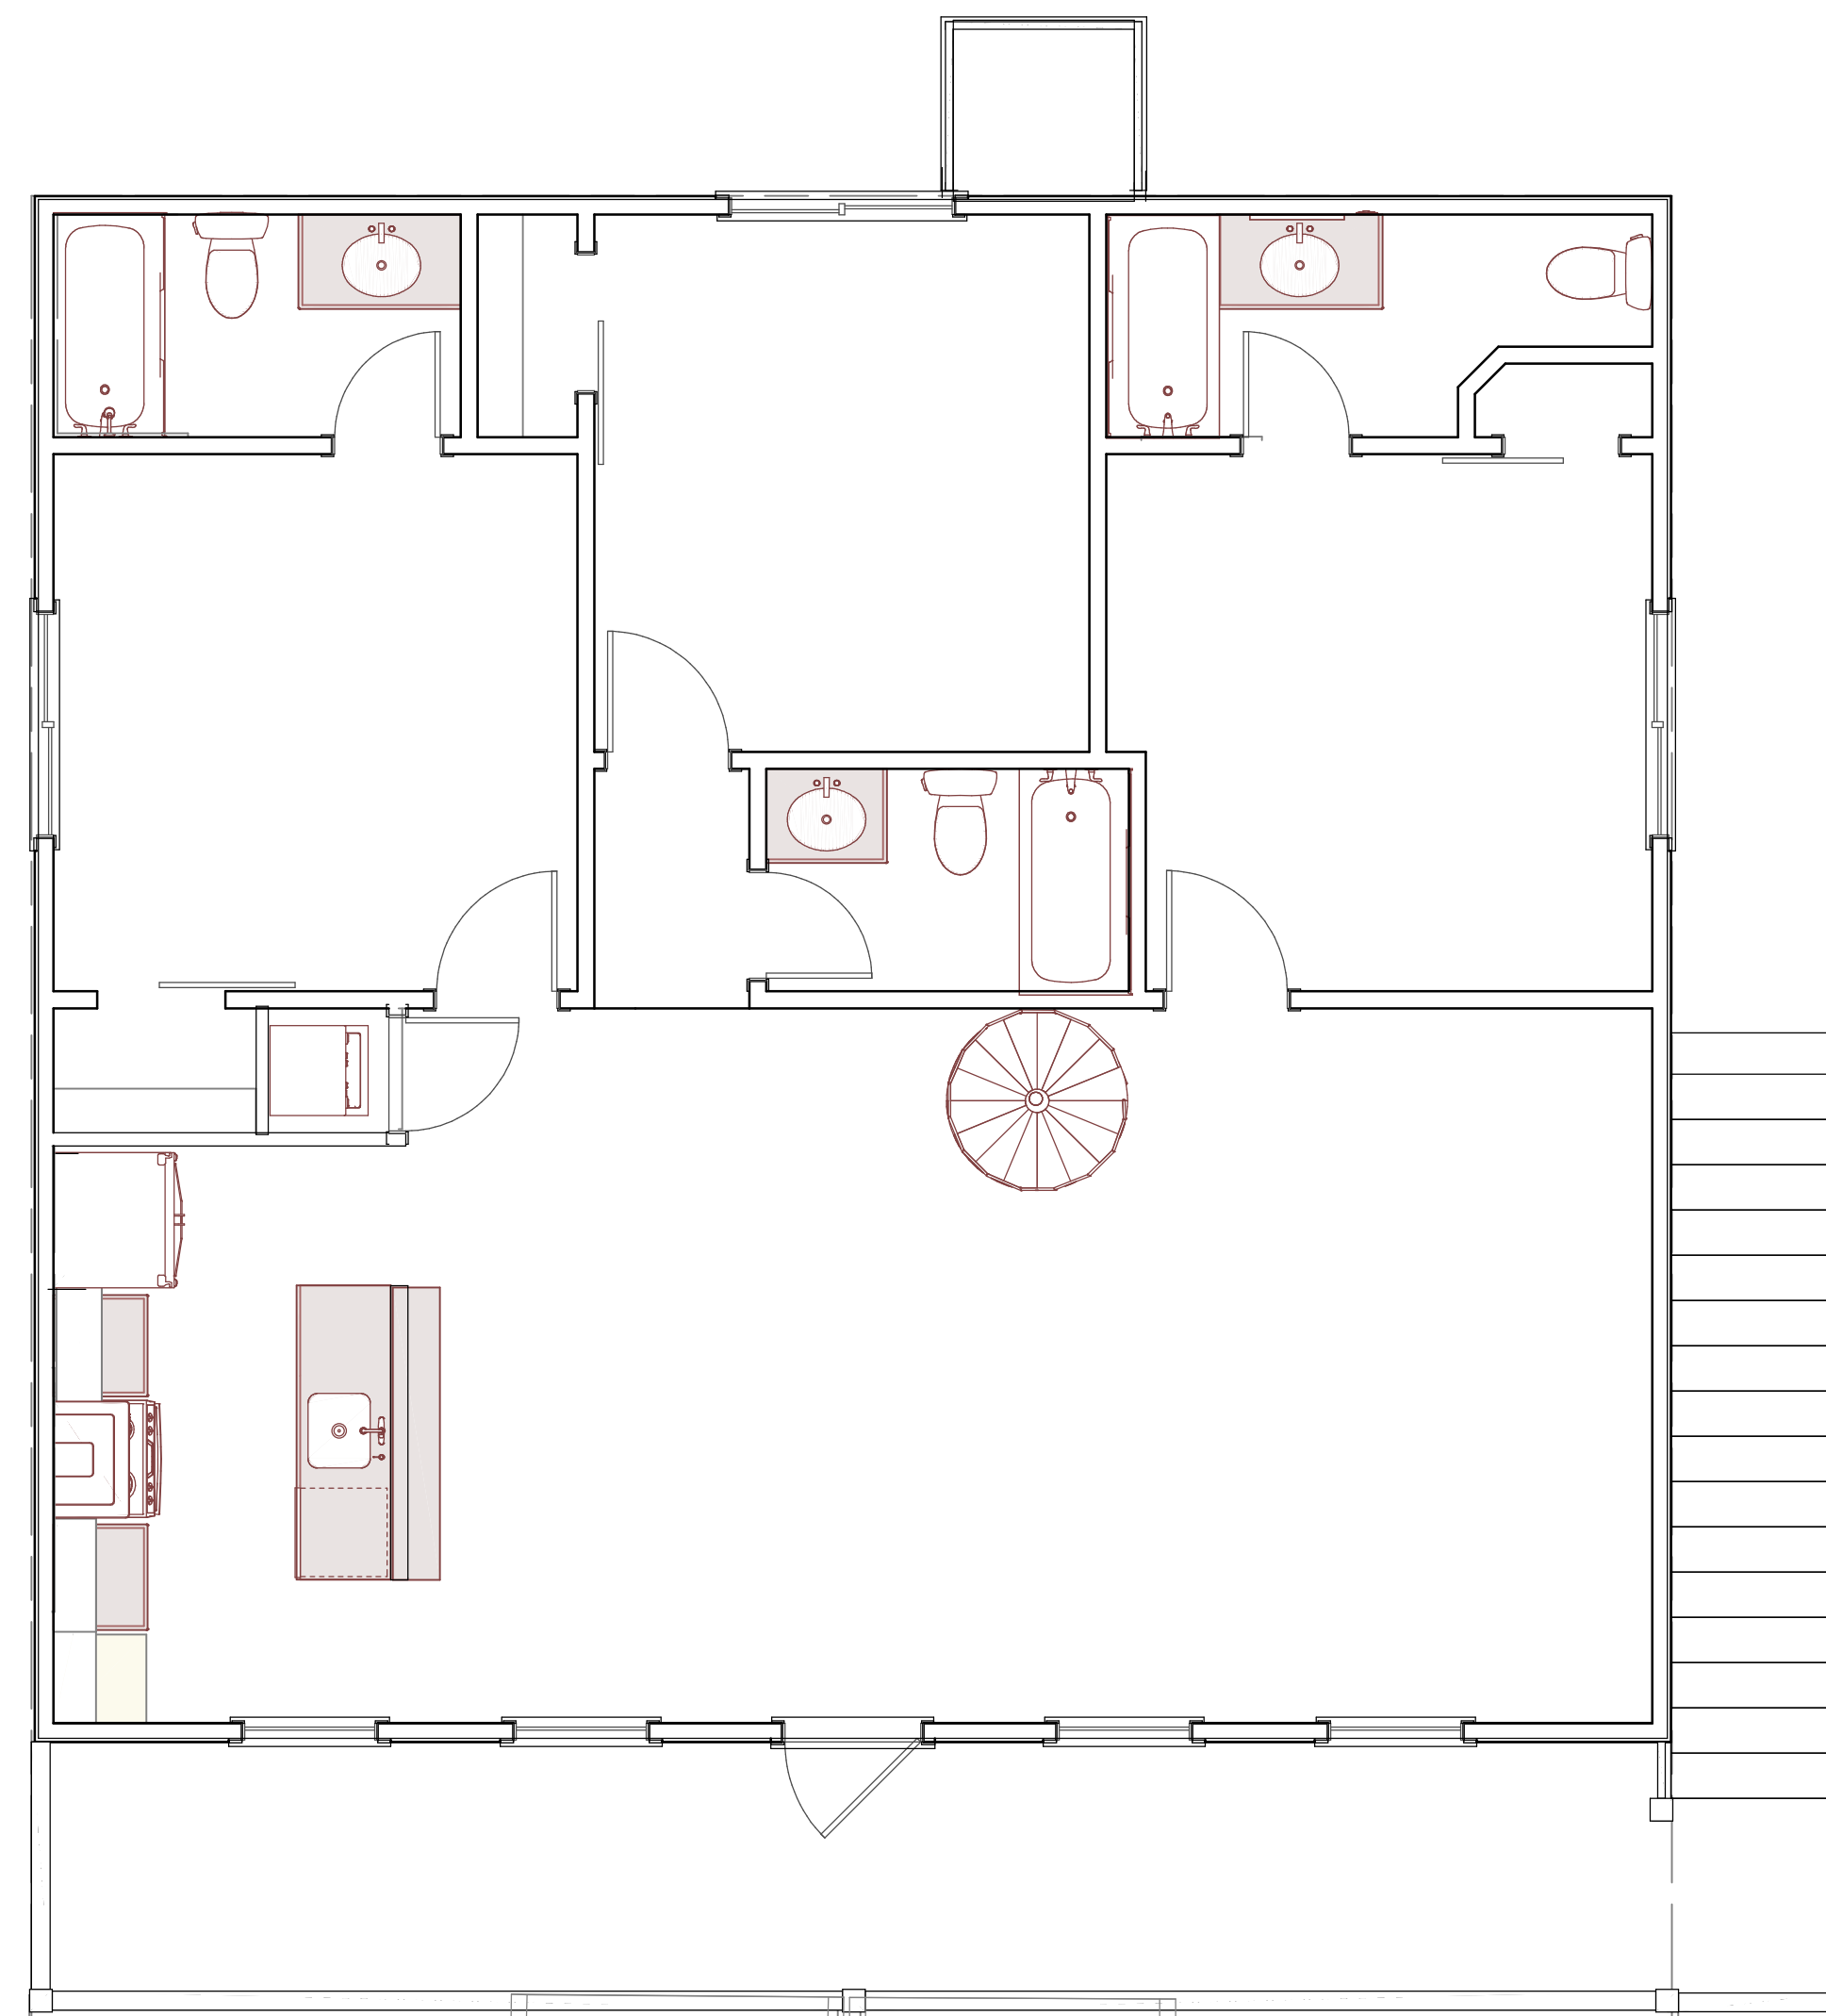

1st Floor

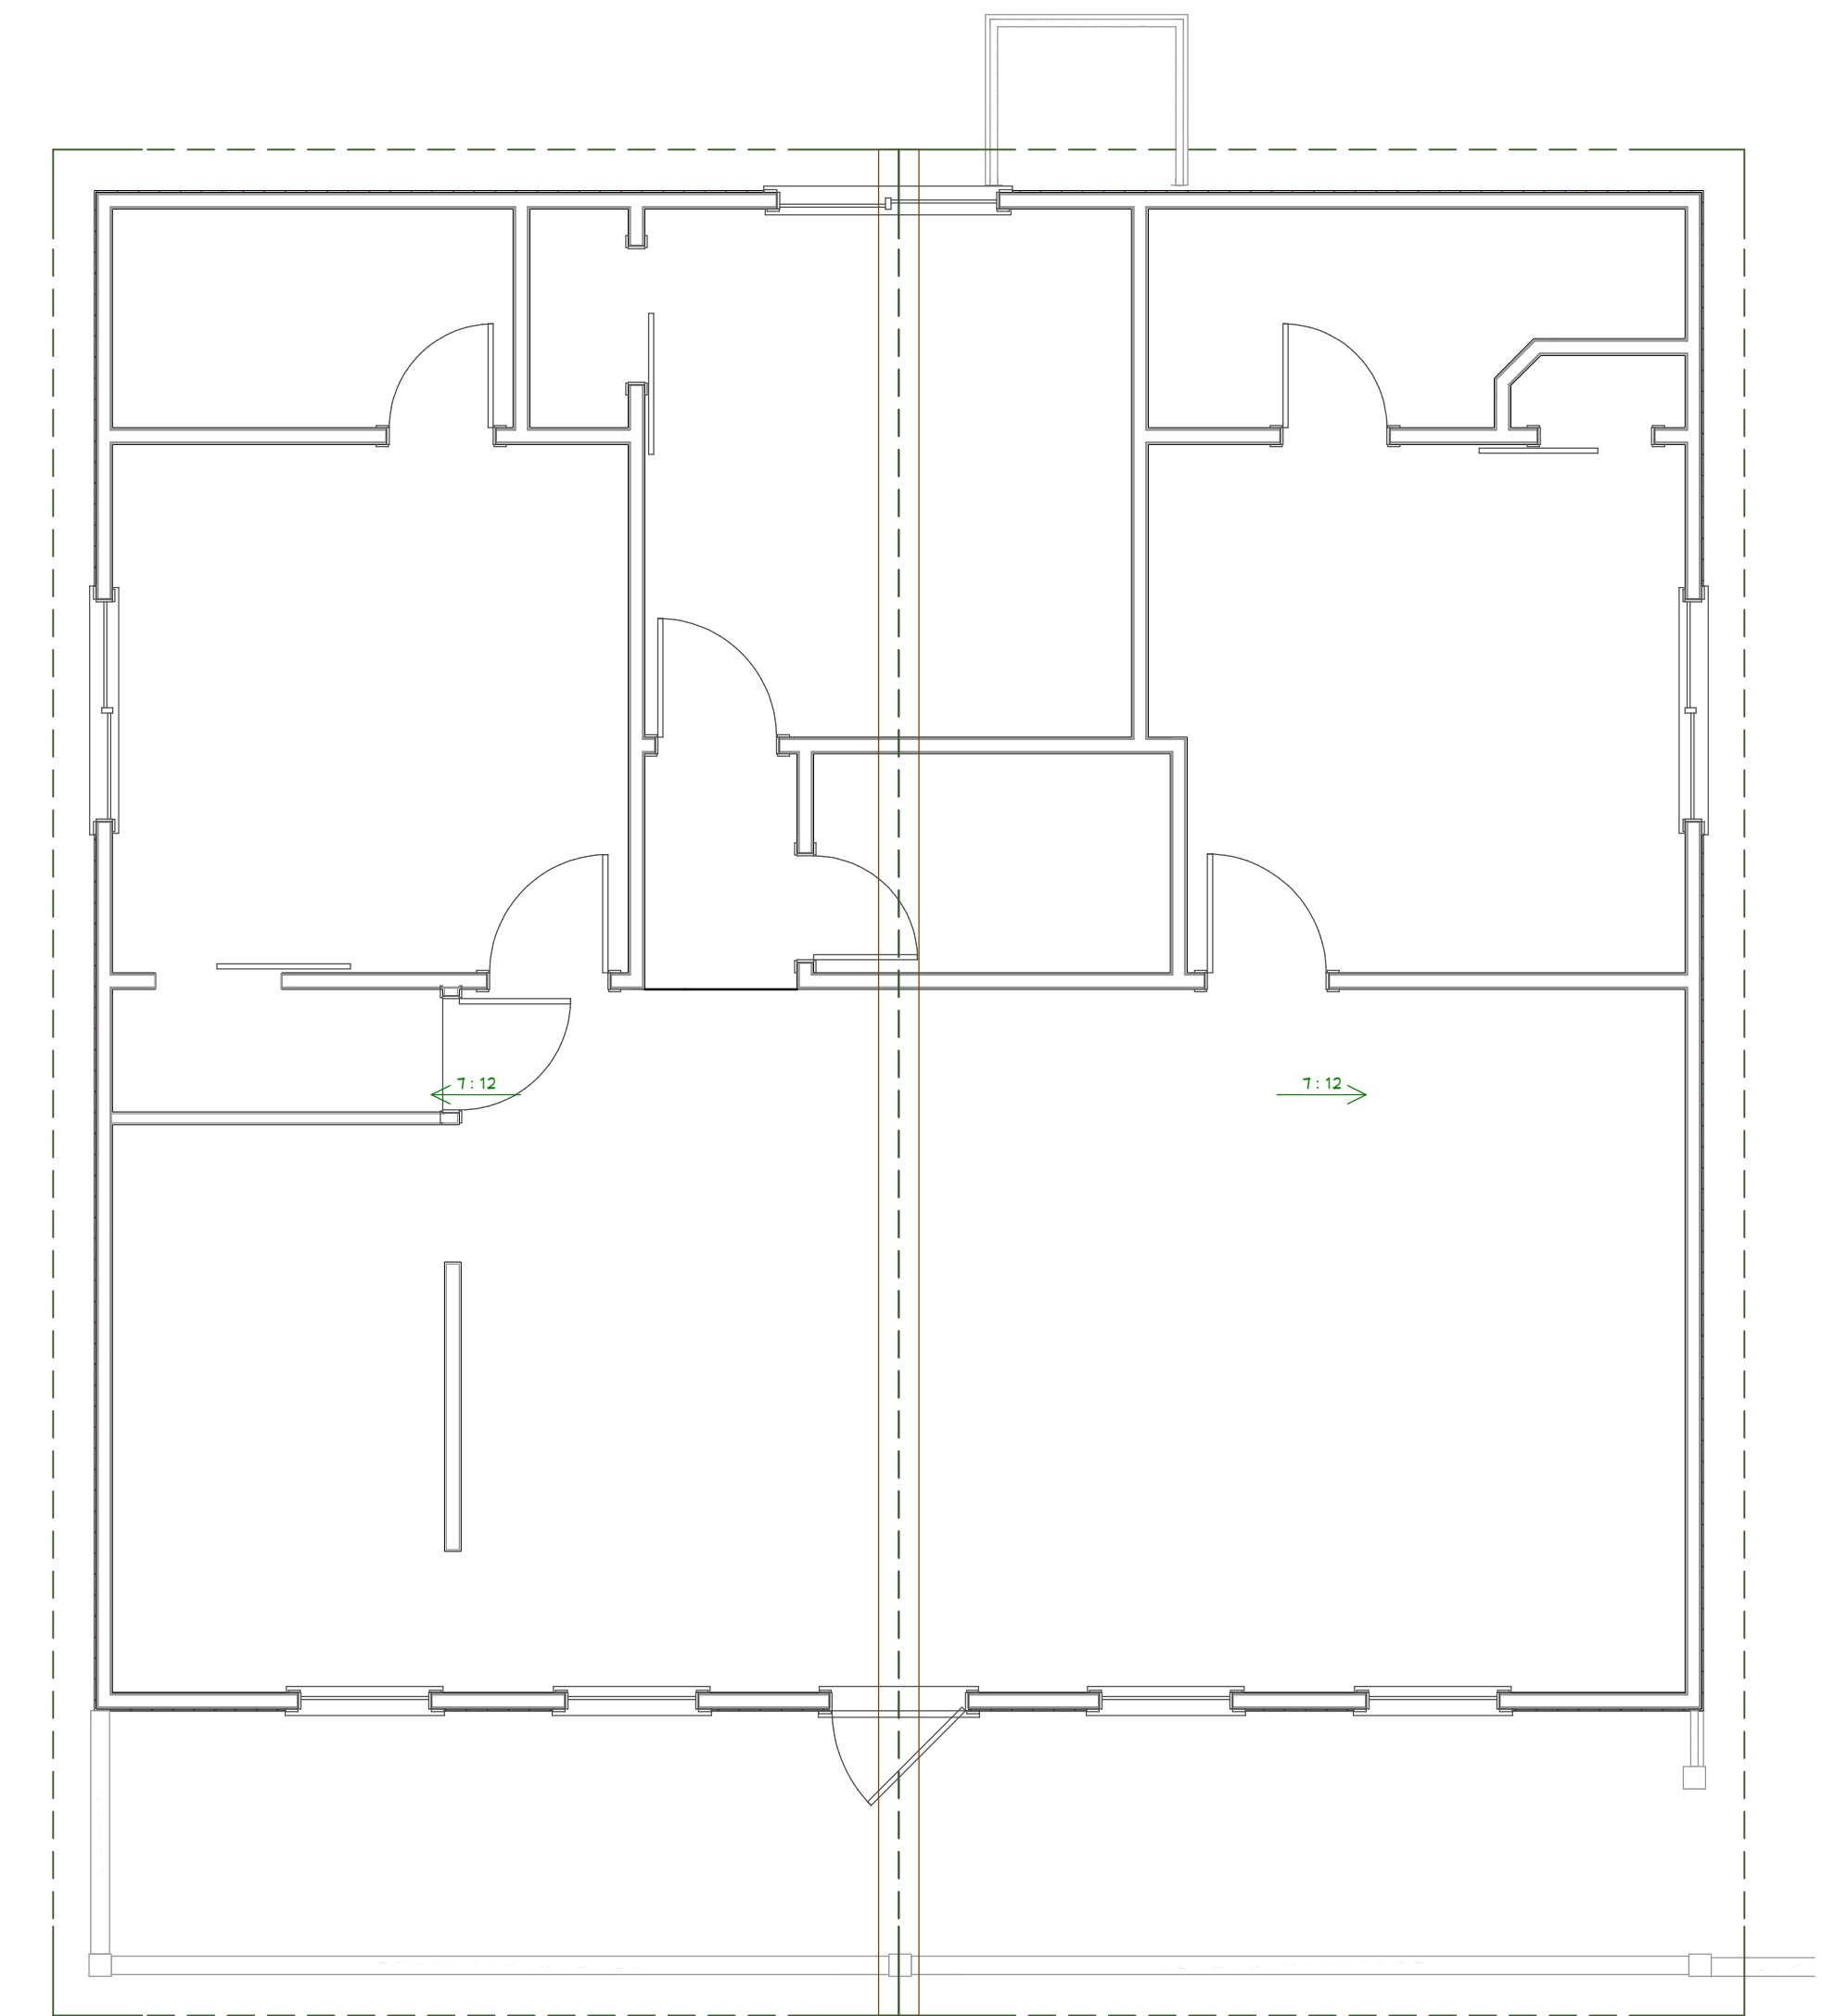

1st Floor Roof - 1' Overhang

REVISION TABLE	
NUMBER	DATE

Ground Floor and 1st Floor Plan with Roof Plan


Floor Plan Overview
VILLAS AT BOLIVAR
3 BEDROOM VILLA

DRAWINGS PROVIDED BY:
DH DESIGNS
19610 E. Paloma Lago Ct.
Cypress, Tx. 77433


DATE:
3-6-23

SCALE:
1/4"=1.00

SHEET:
A-1

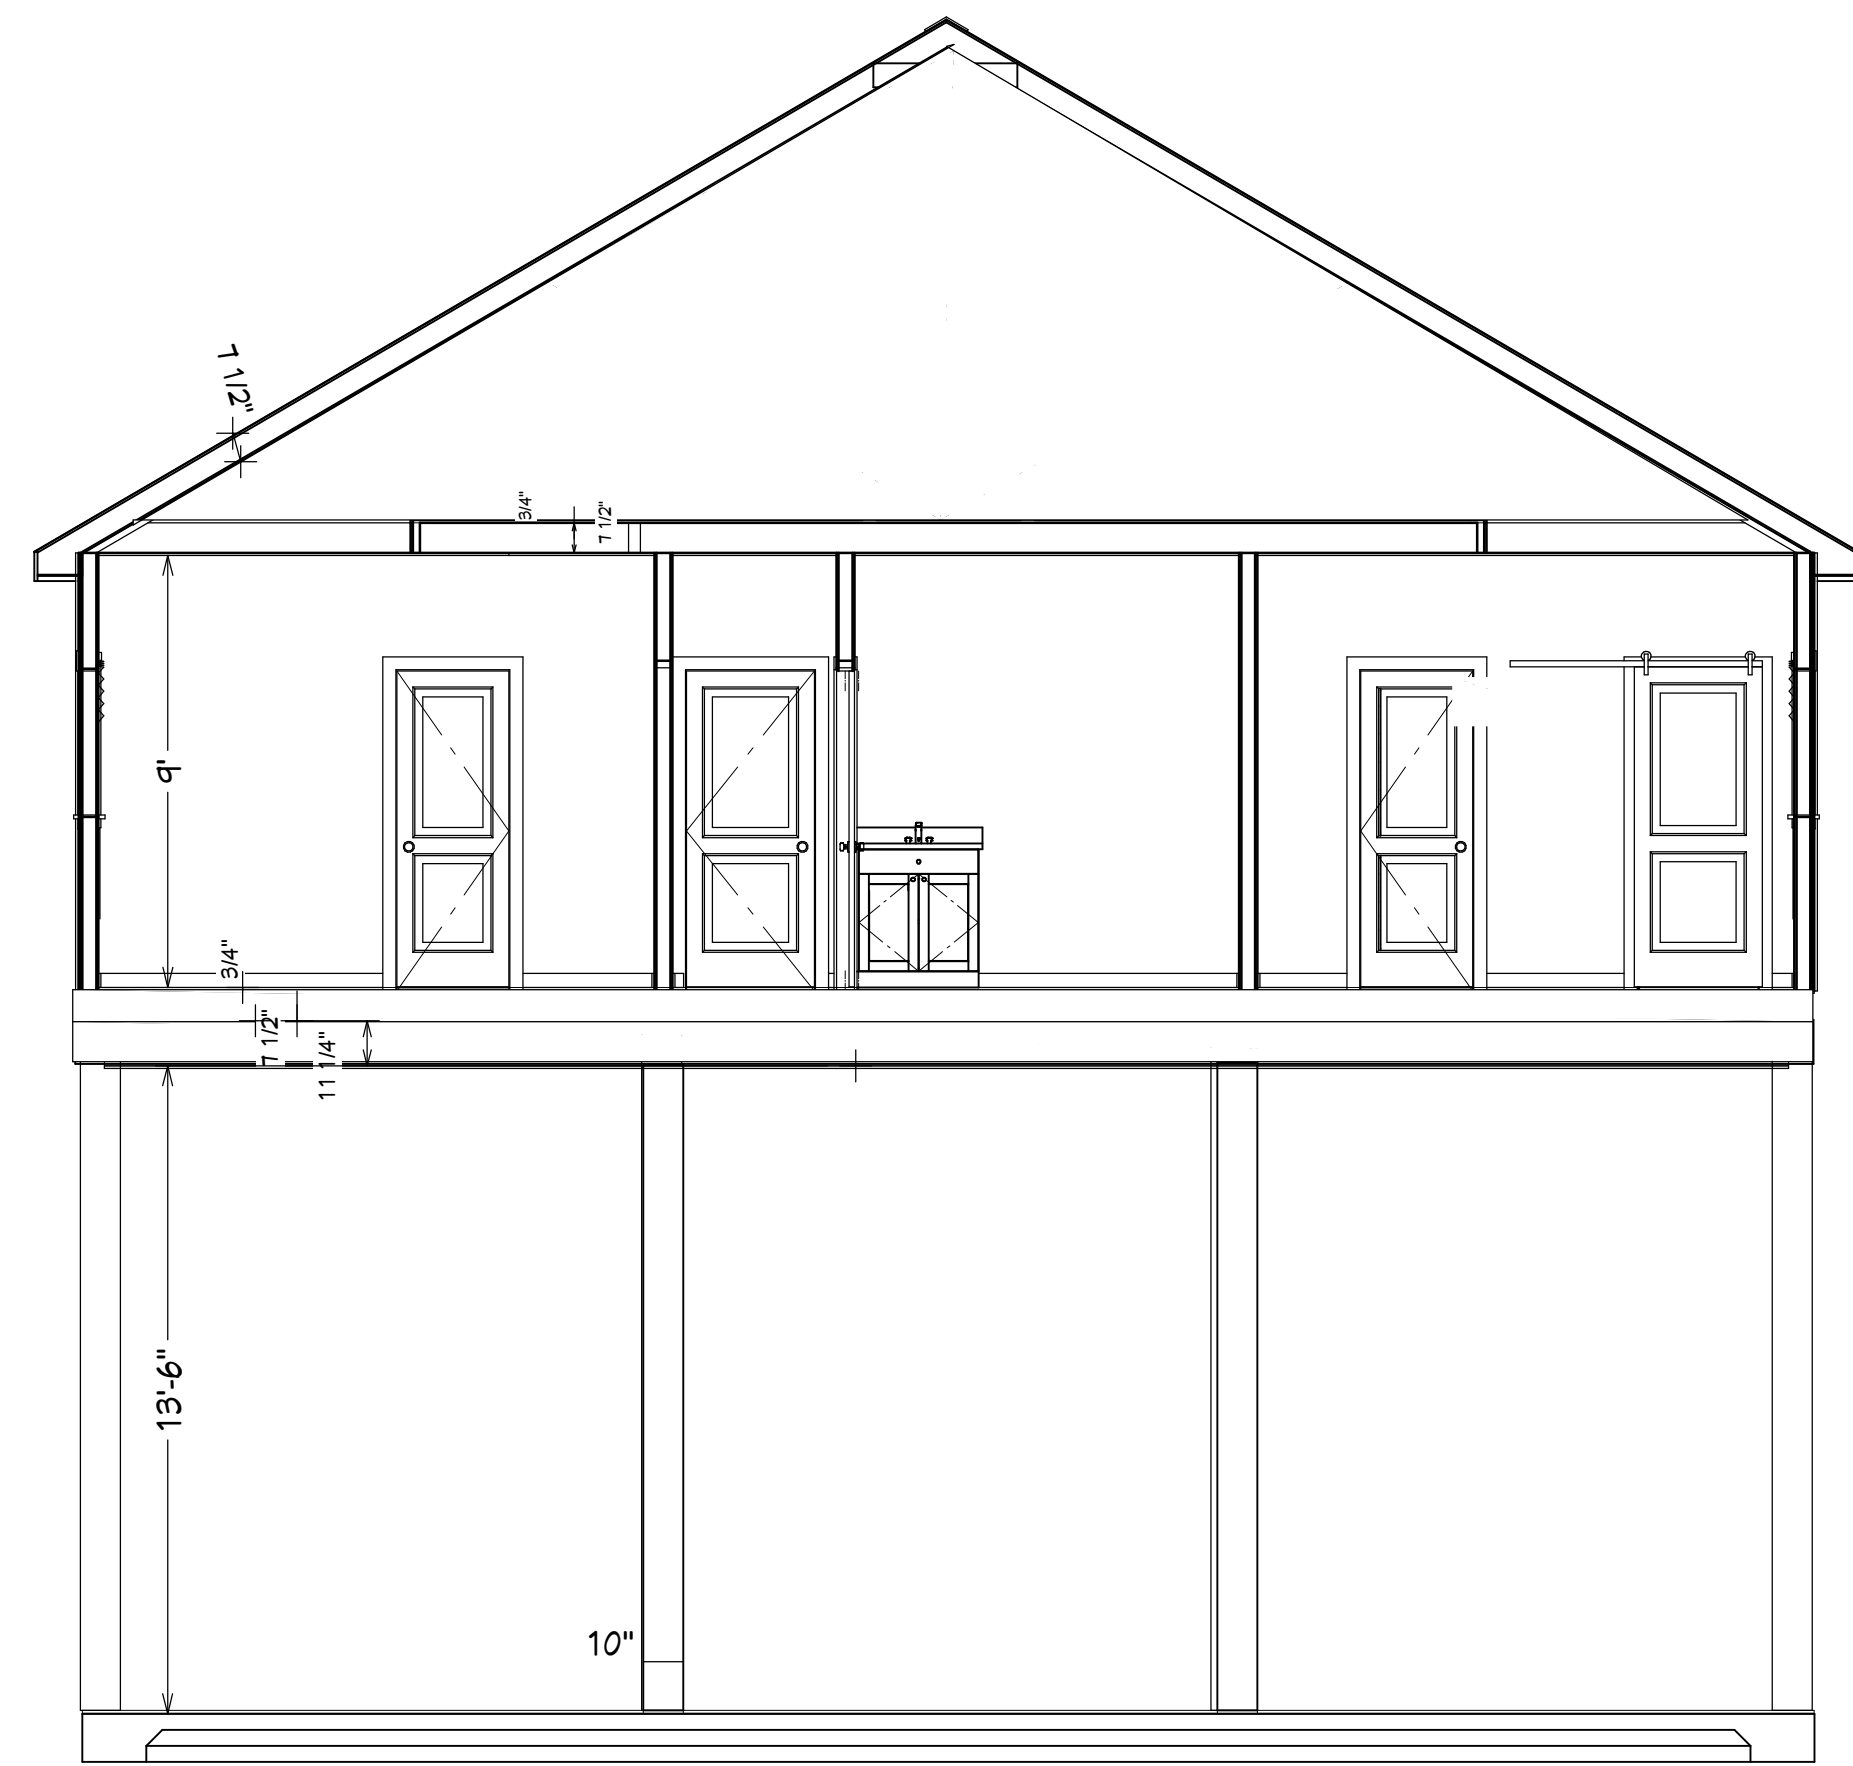

Wood Frame Dimensions

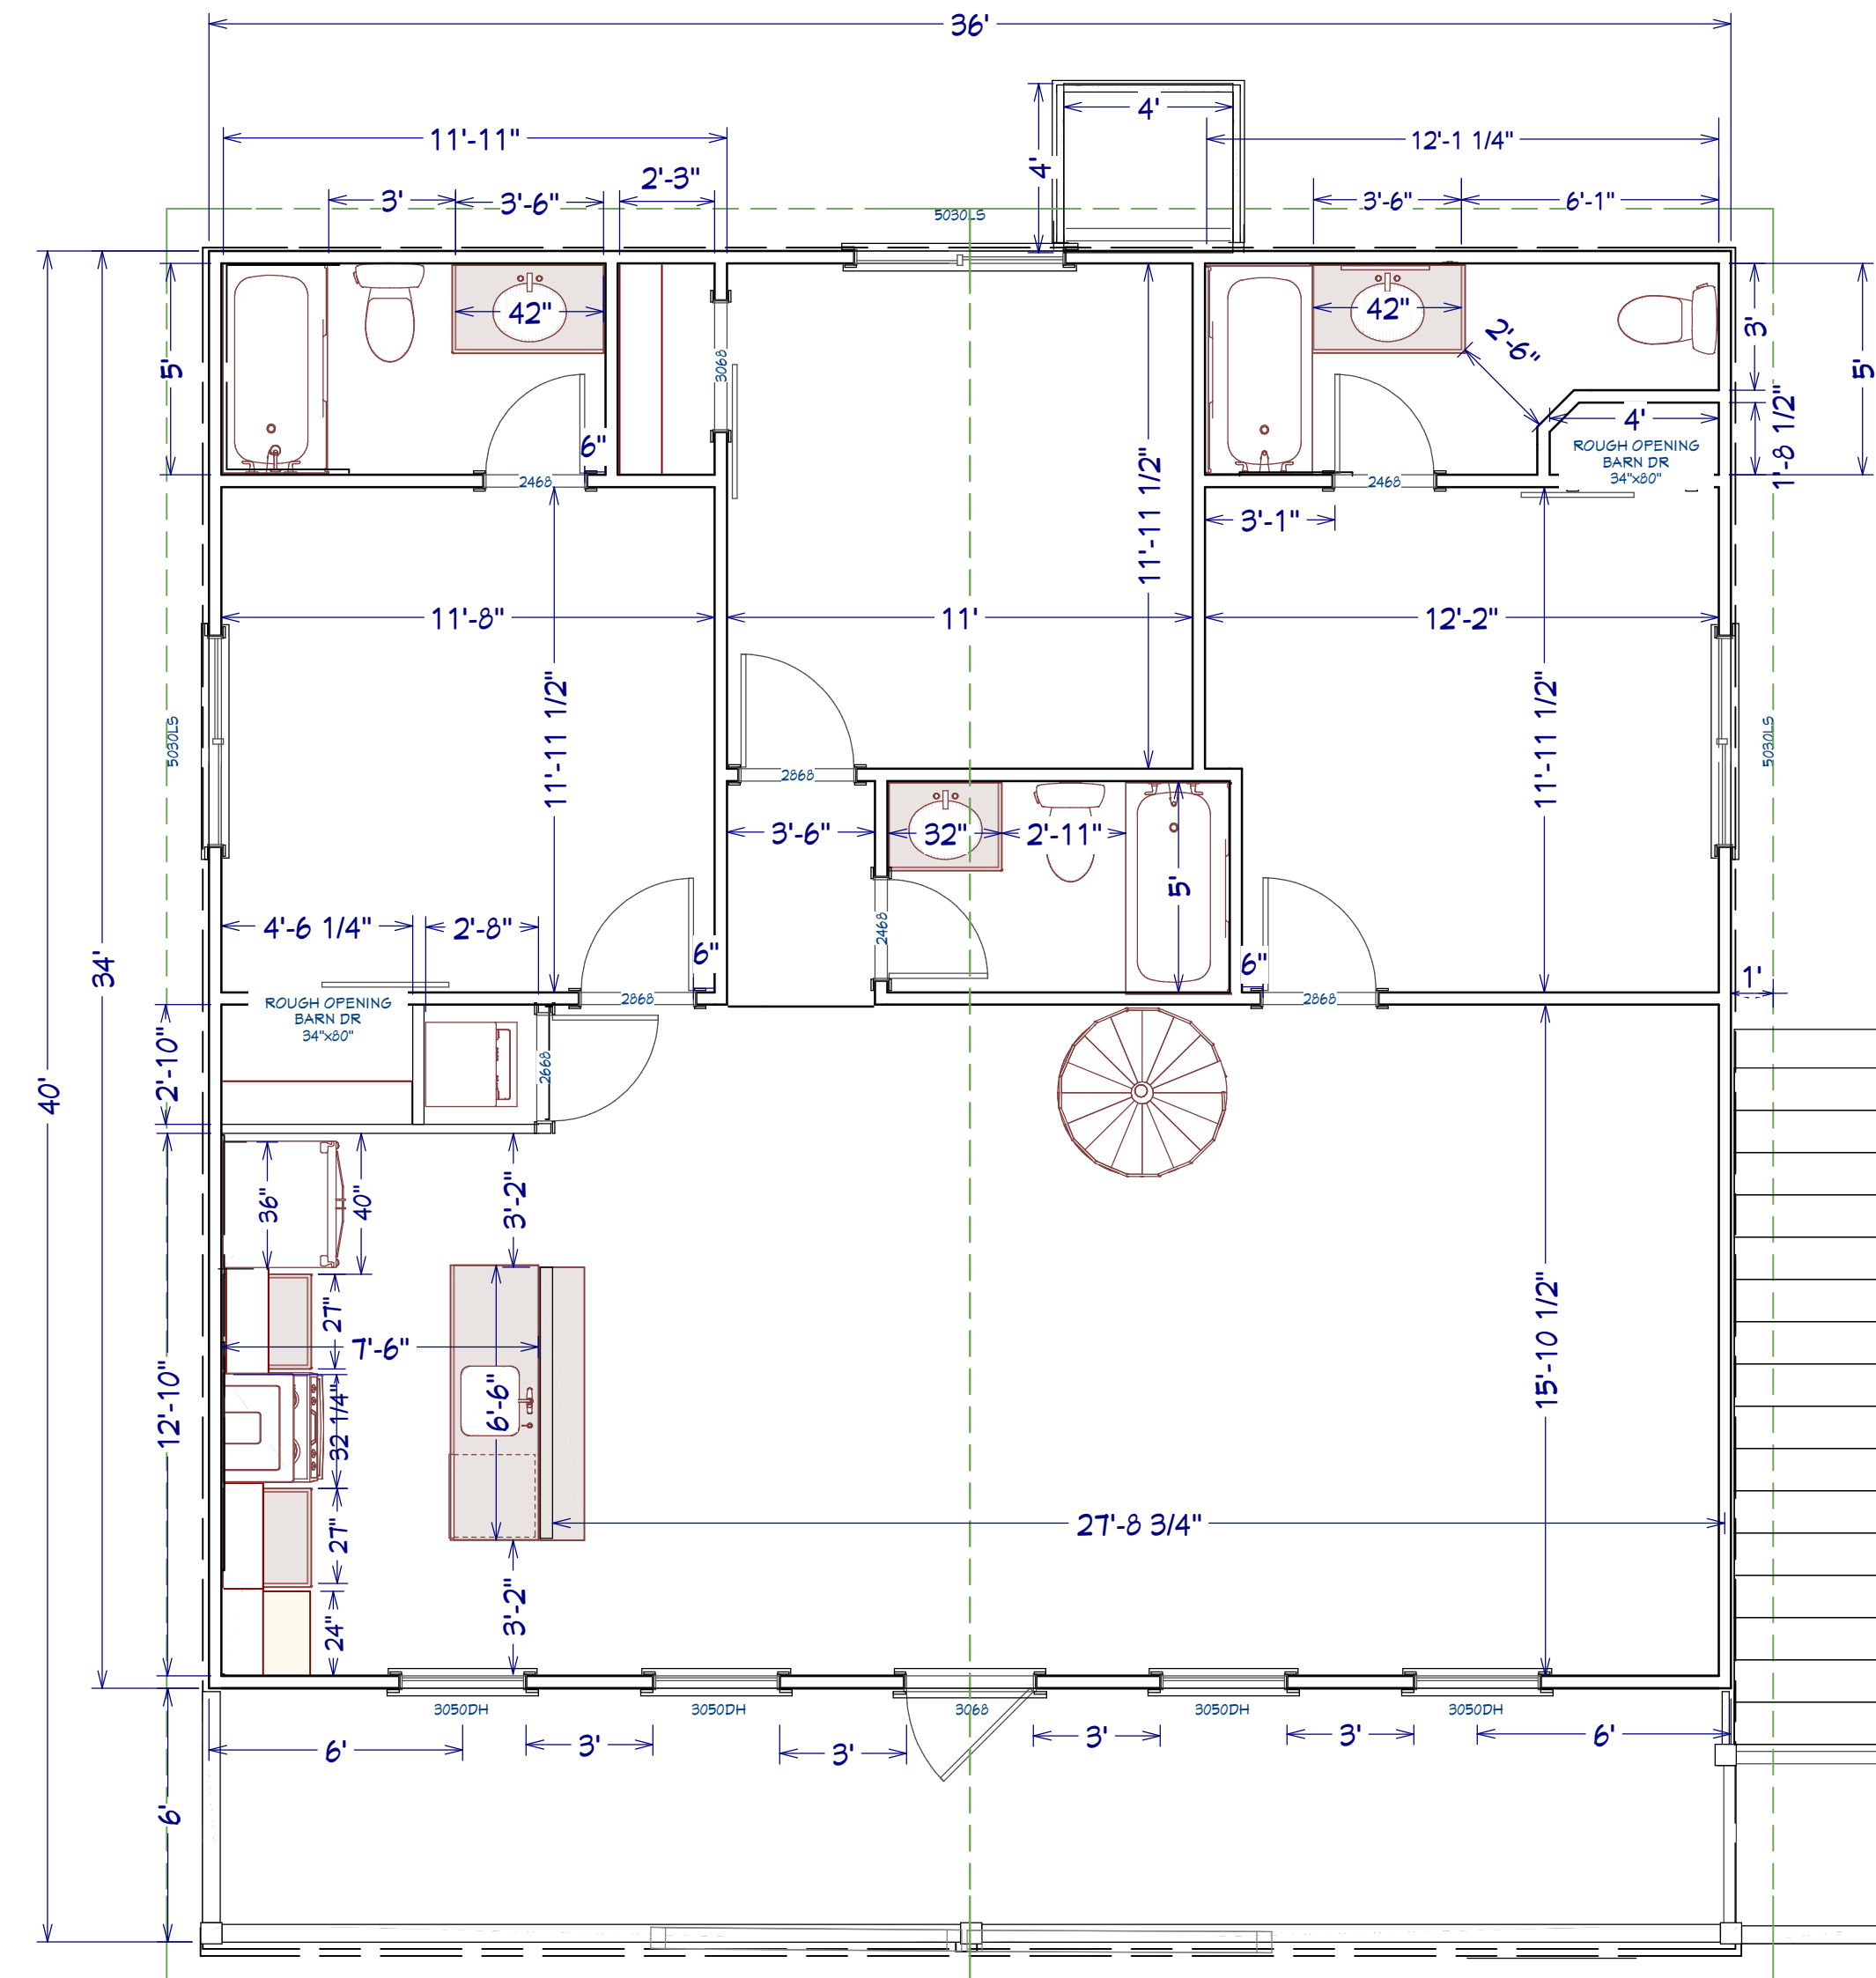

1st Floor

REVISION TABLE	
NUMBER	DATE

Framing Plans for 1st Floor with Frame Dimensions

1st Floor Plan and Loft VILLAS AT BOLIVAR 3 BEDROOM VILLA

DRAWINGS PROVIDED BY:
DH DESIGNS
19610 E. Paloma Lago Ct.
Cypress, Tx. 77433


DATE:
3-6-23

SCALE:
1/4"=1.00

SHEET:
A-2




Exterior Elevation Left 2

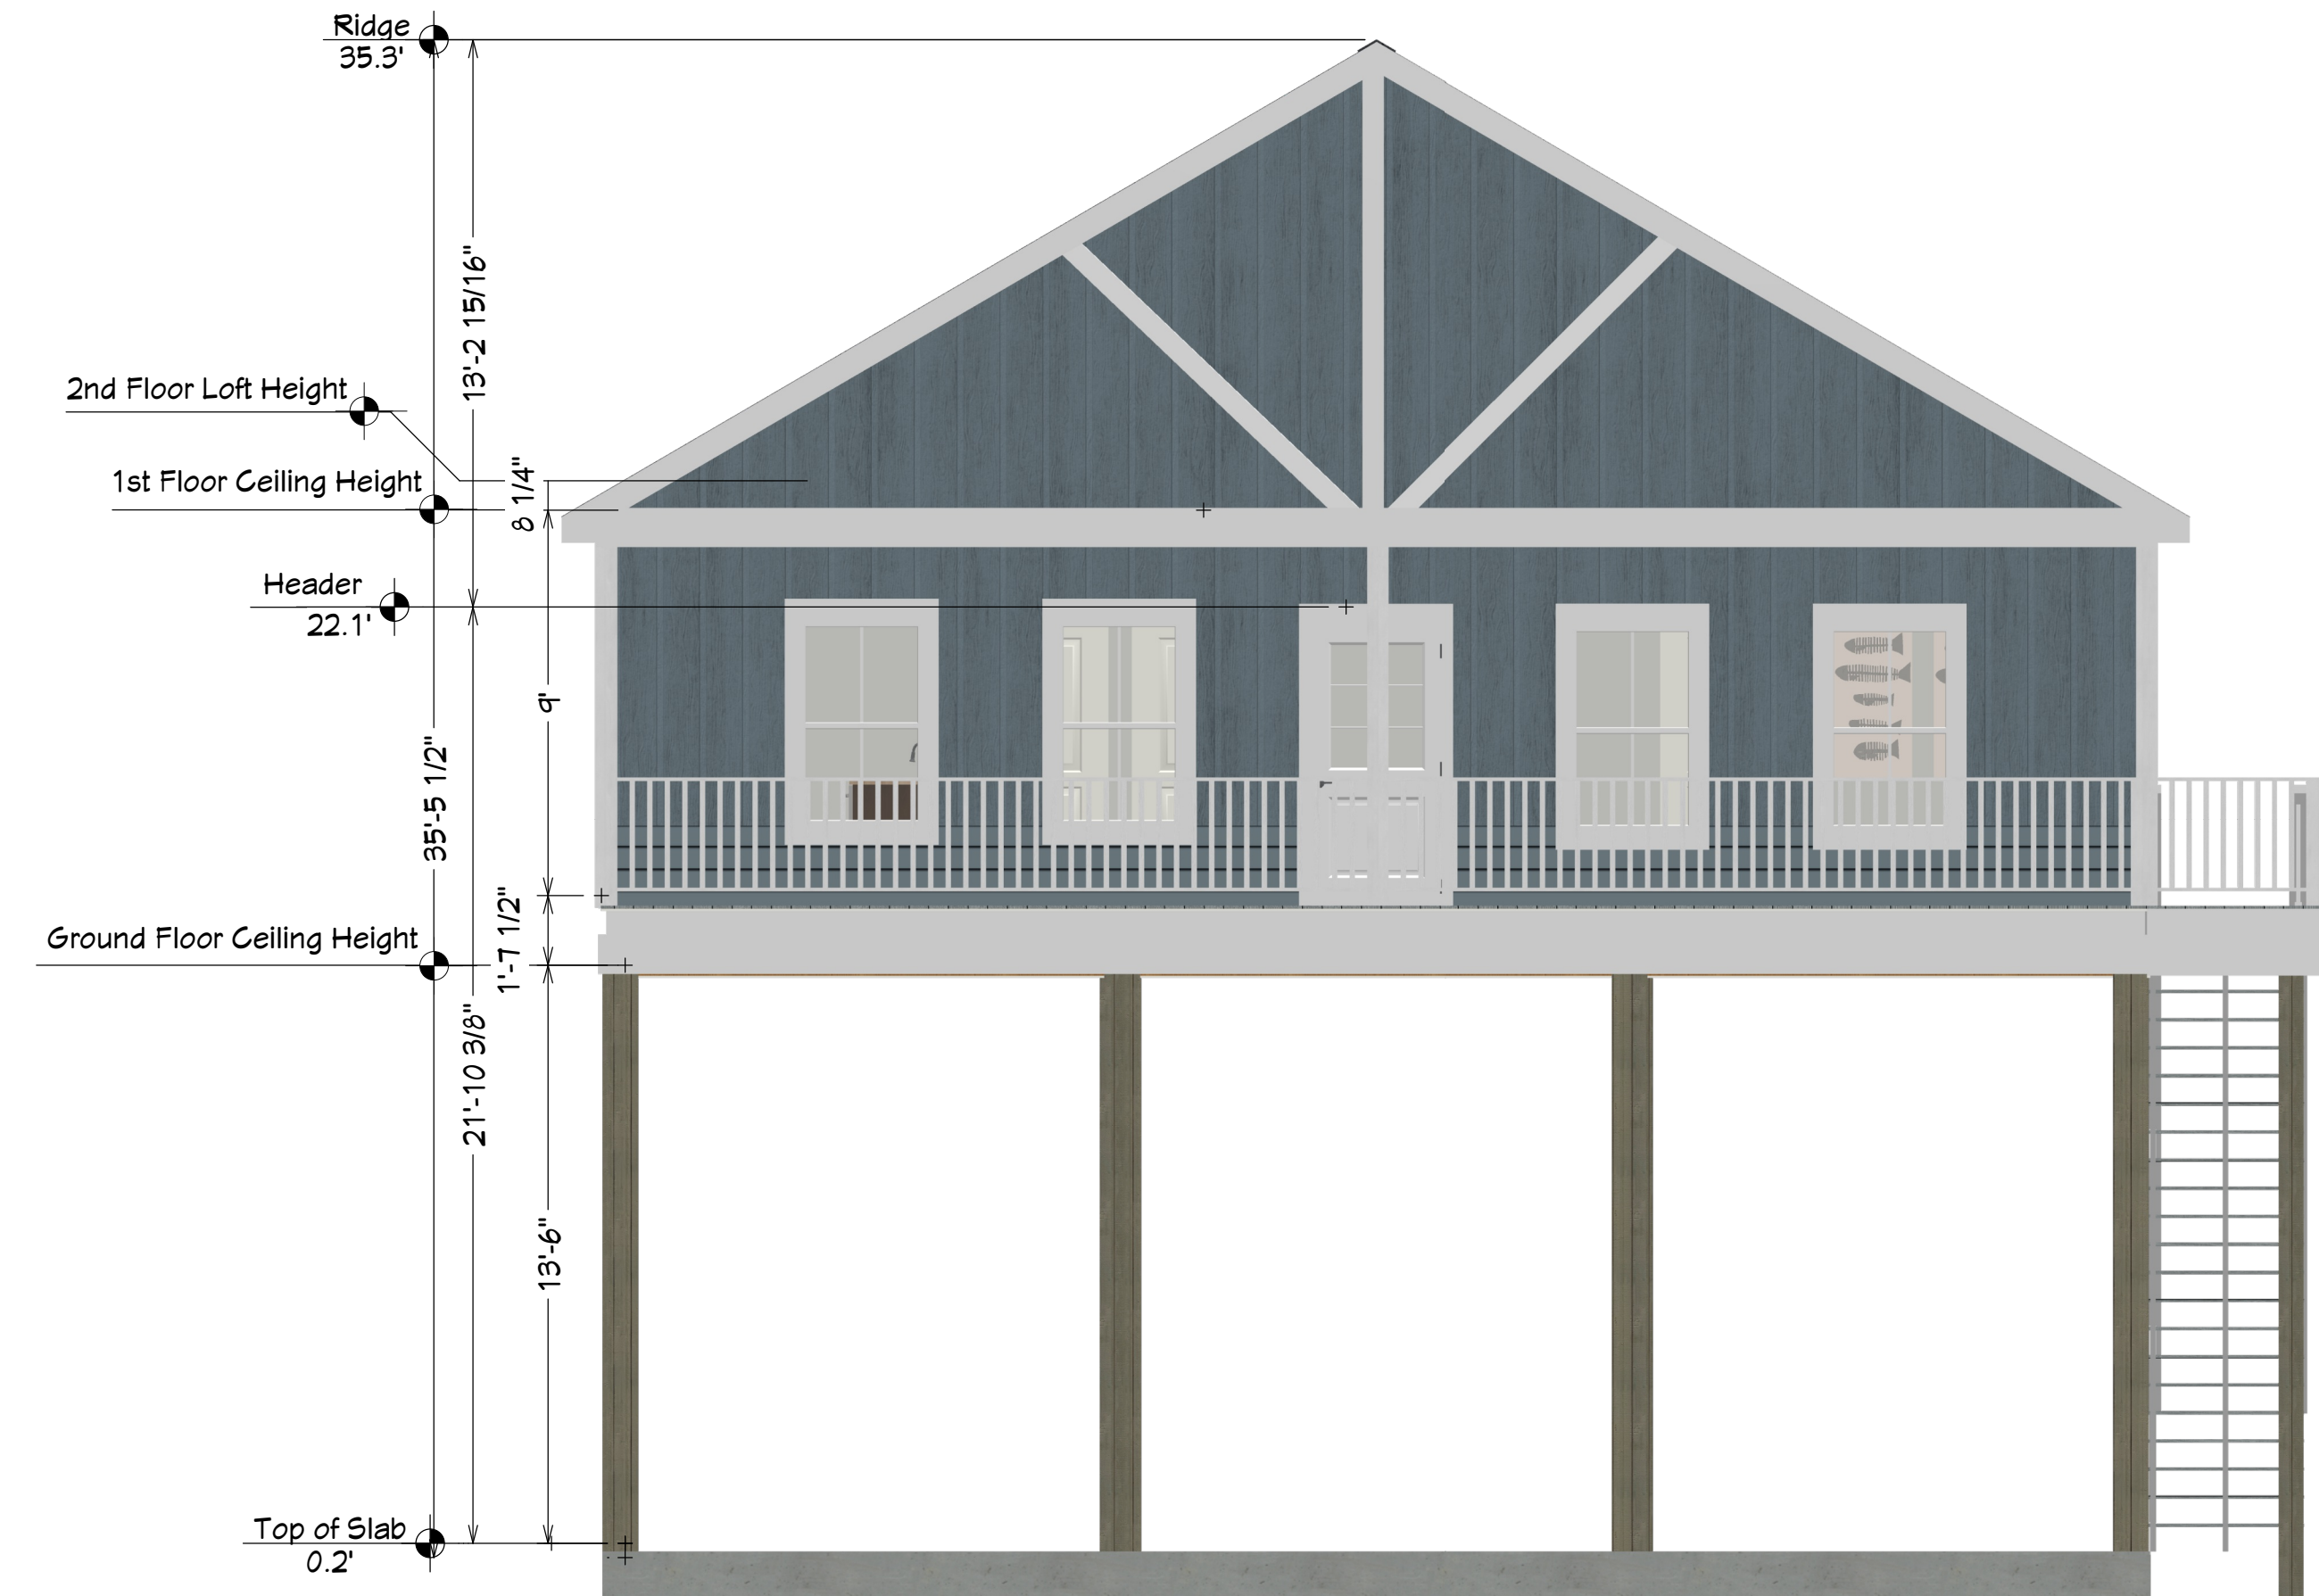

Exterior Elevation Front



Exterior Elevation Back

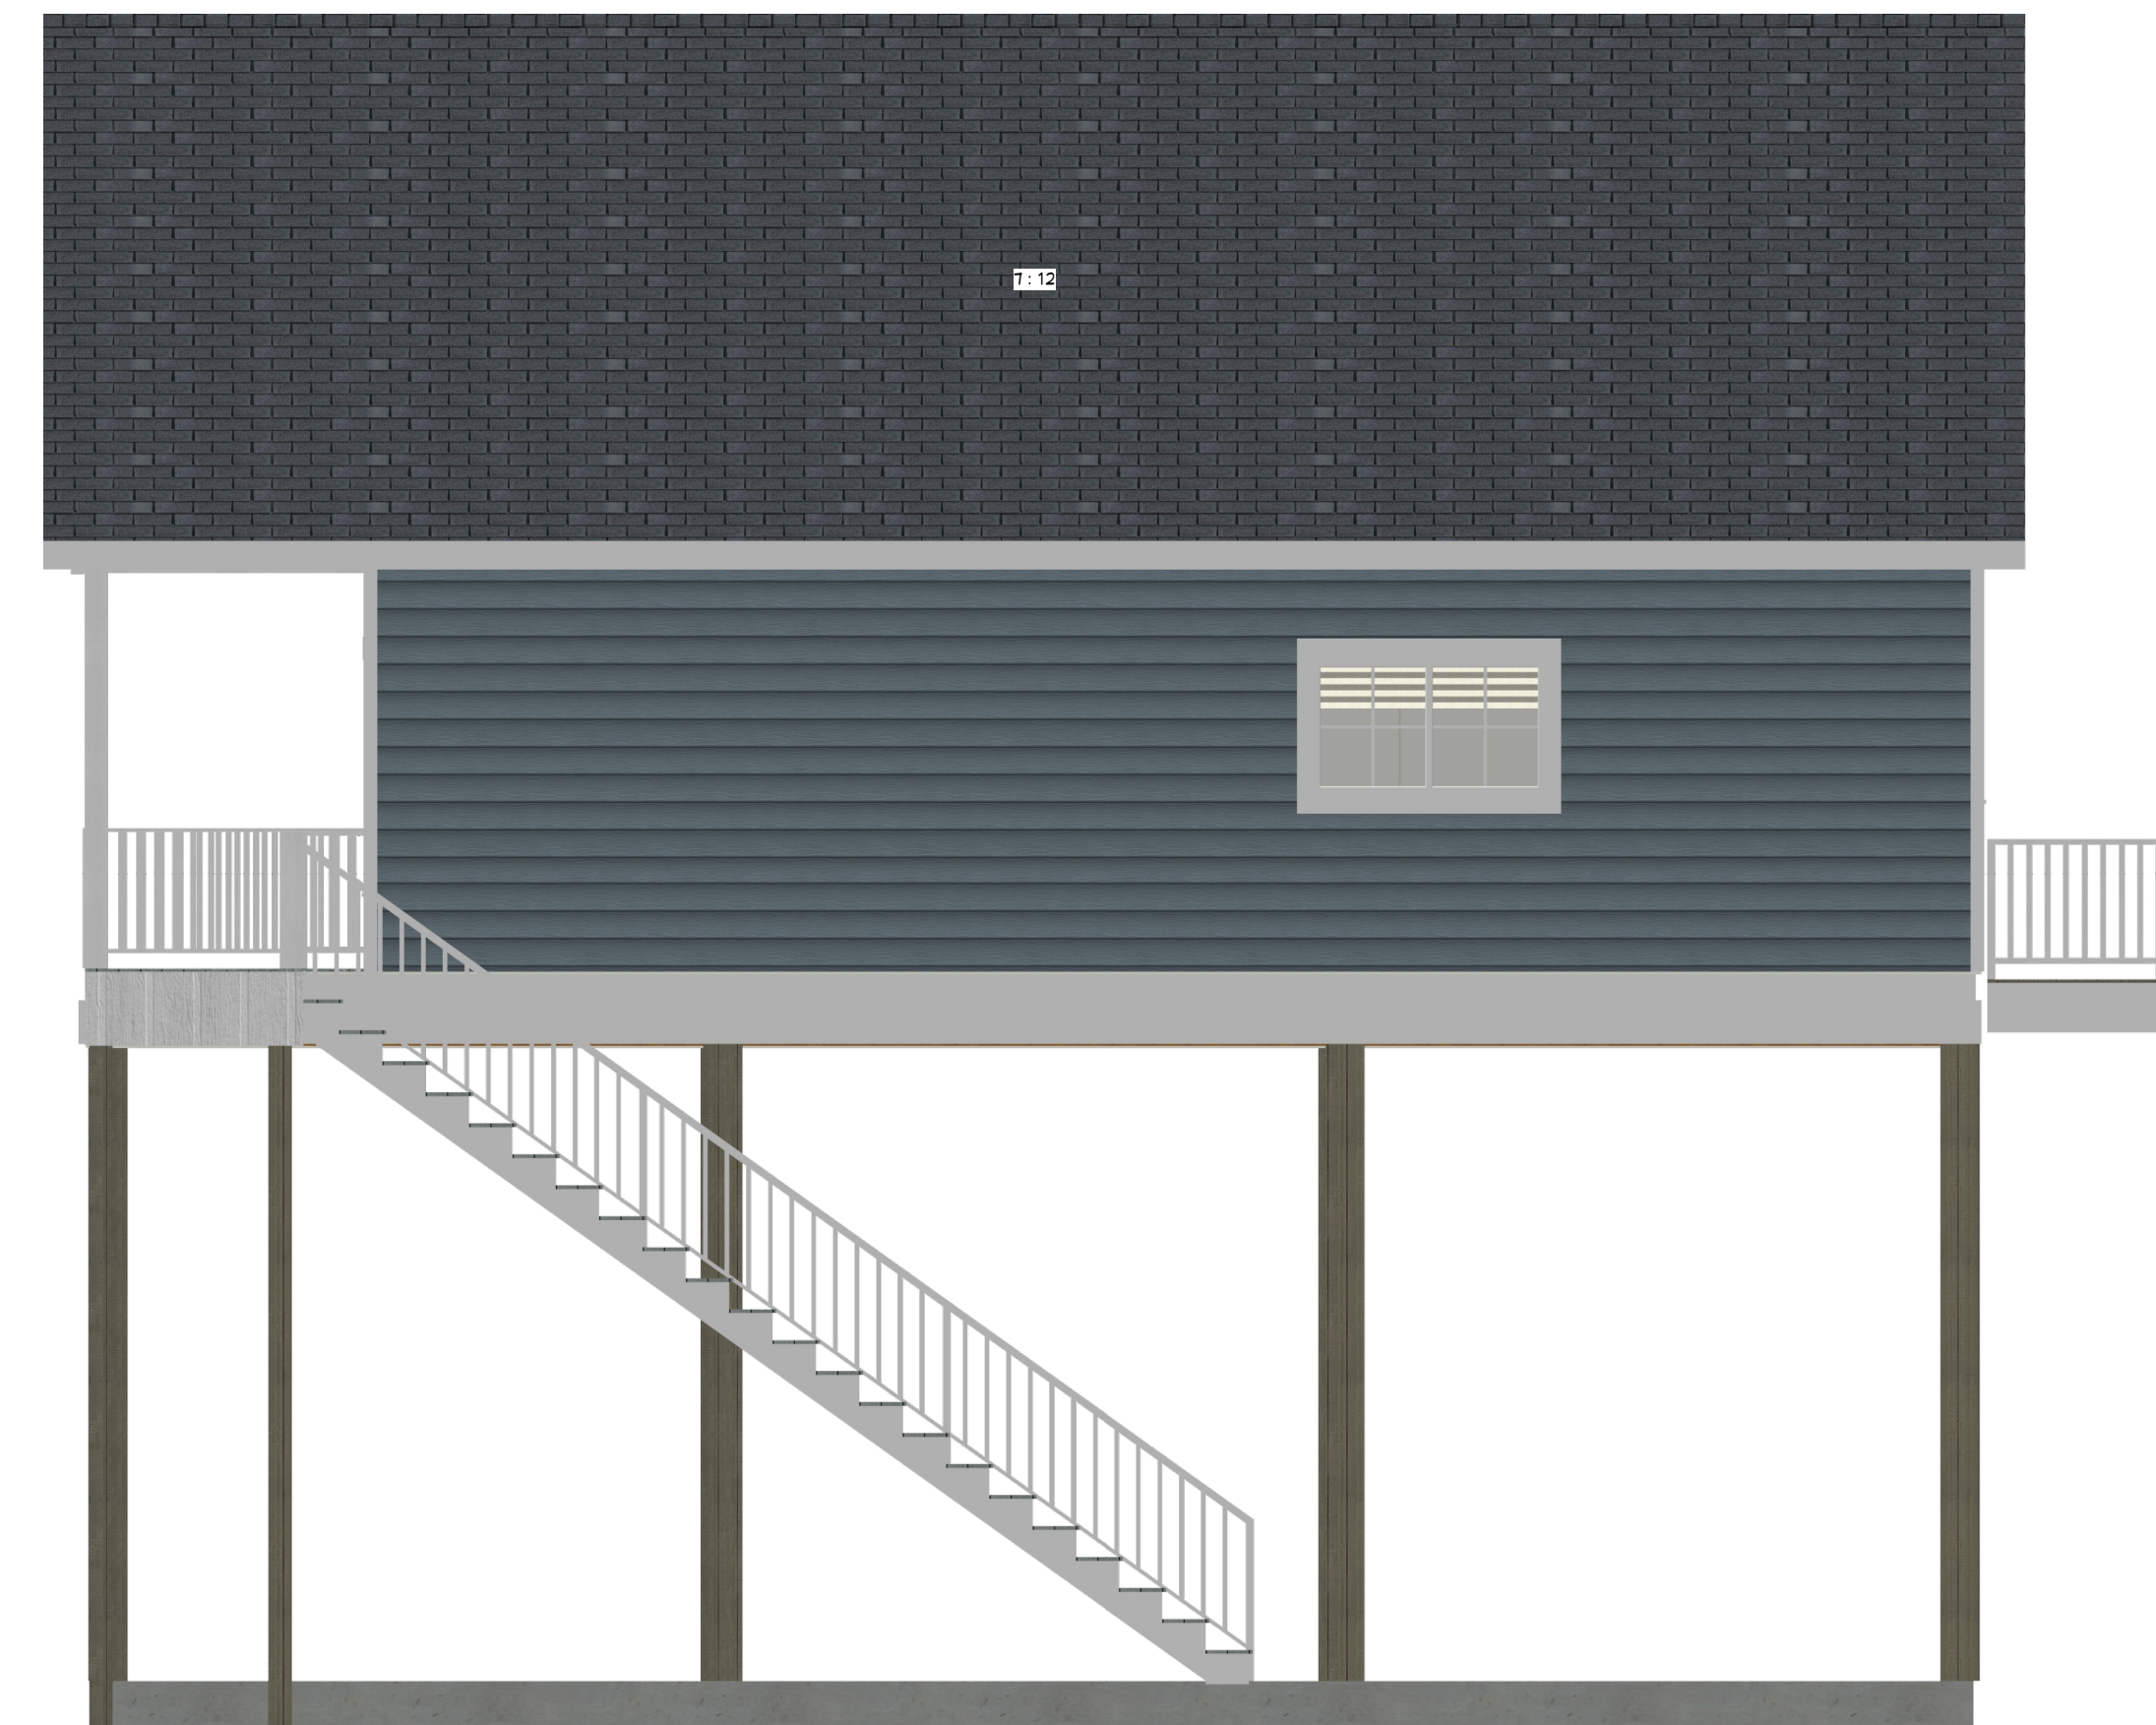

Exterior Elevation Right

REVISION TABLE	
NUMBER	DATE

Elevations

Elevations
VILLAS AT BOLIVAR
3 BEDROOM VILLA

DRAWINGS PROVIDED BY:
DH DESIGNS
19610 E. Paloma Lago Ct.
Cypress, Tx. 77433

DATE:

3-6-23


SCALE:

1/4"=1.00


SHEET:

A-3


Optional Upgrade Loft Floor Plan

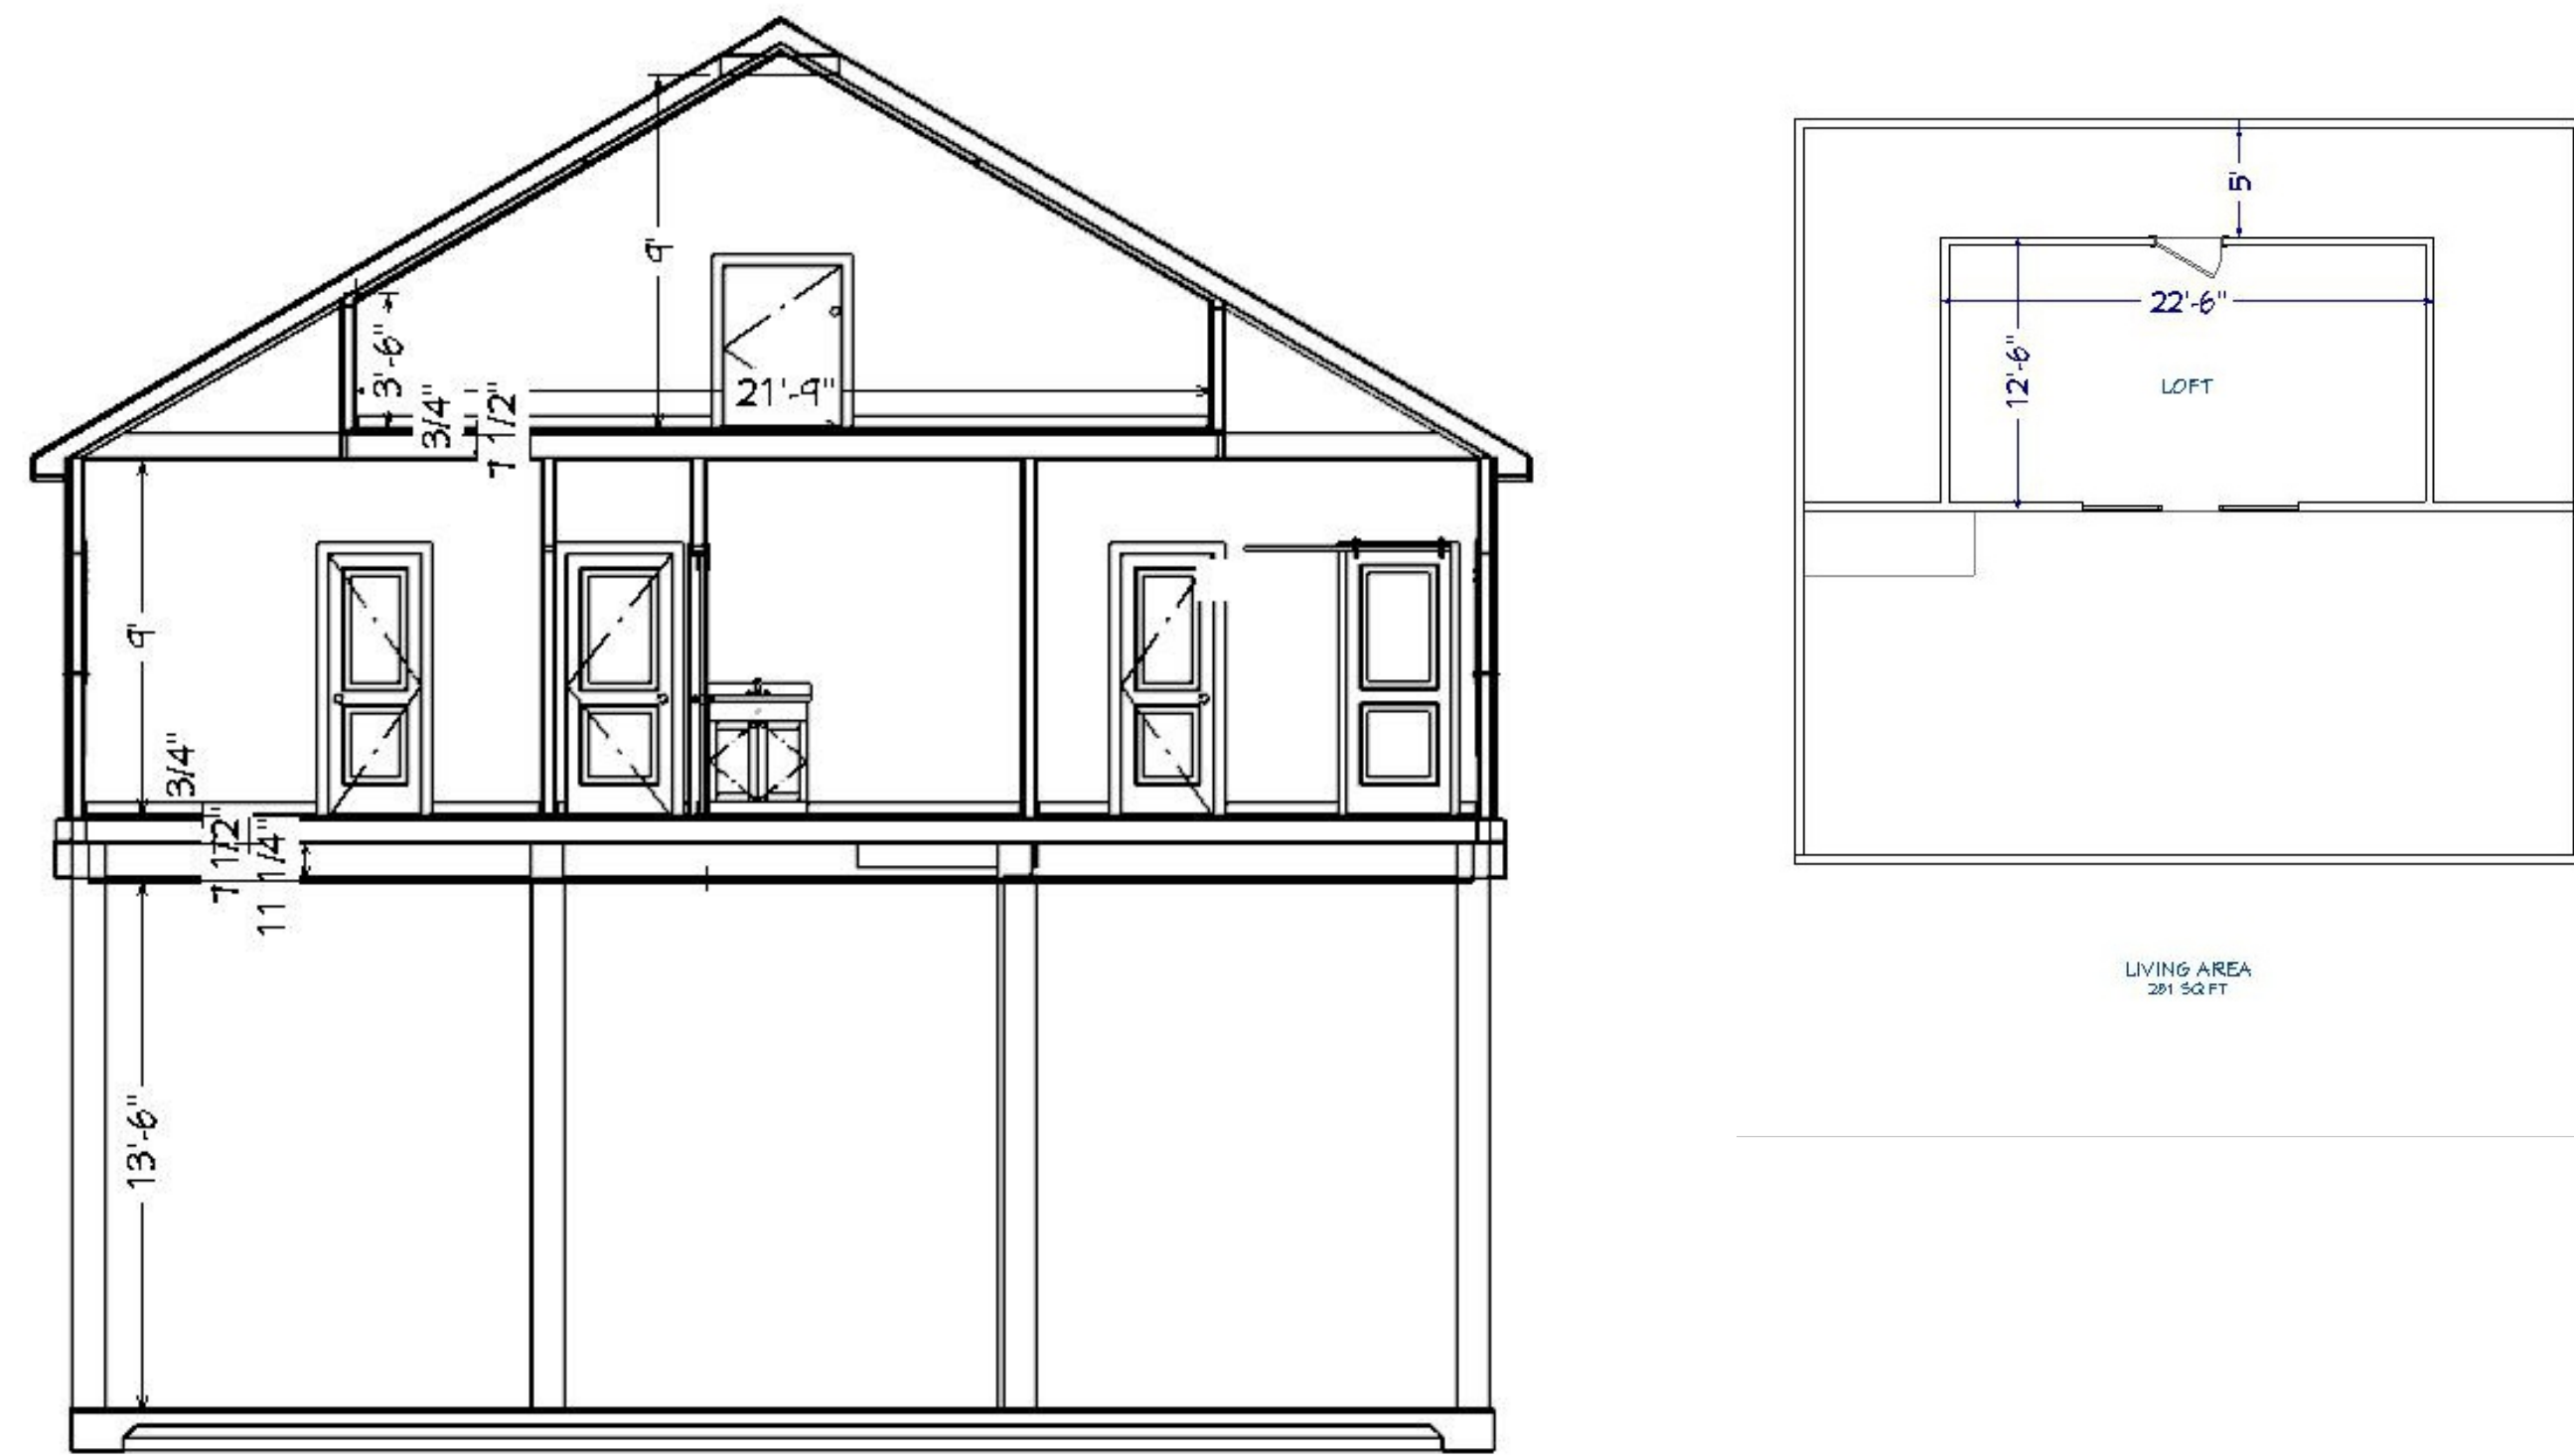


Optional Upgrade Deck Extension

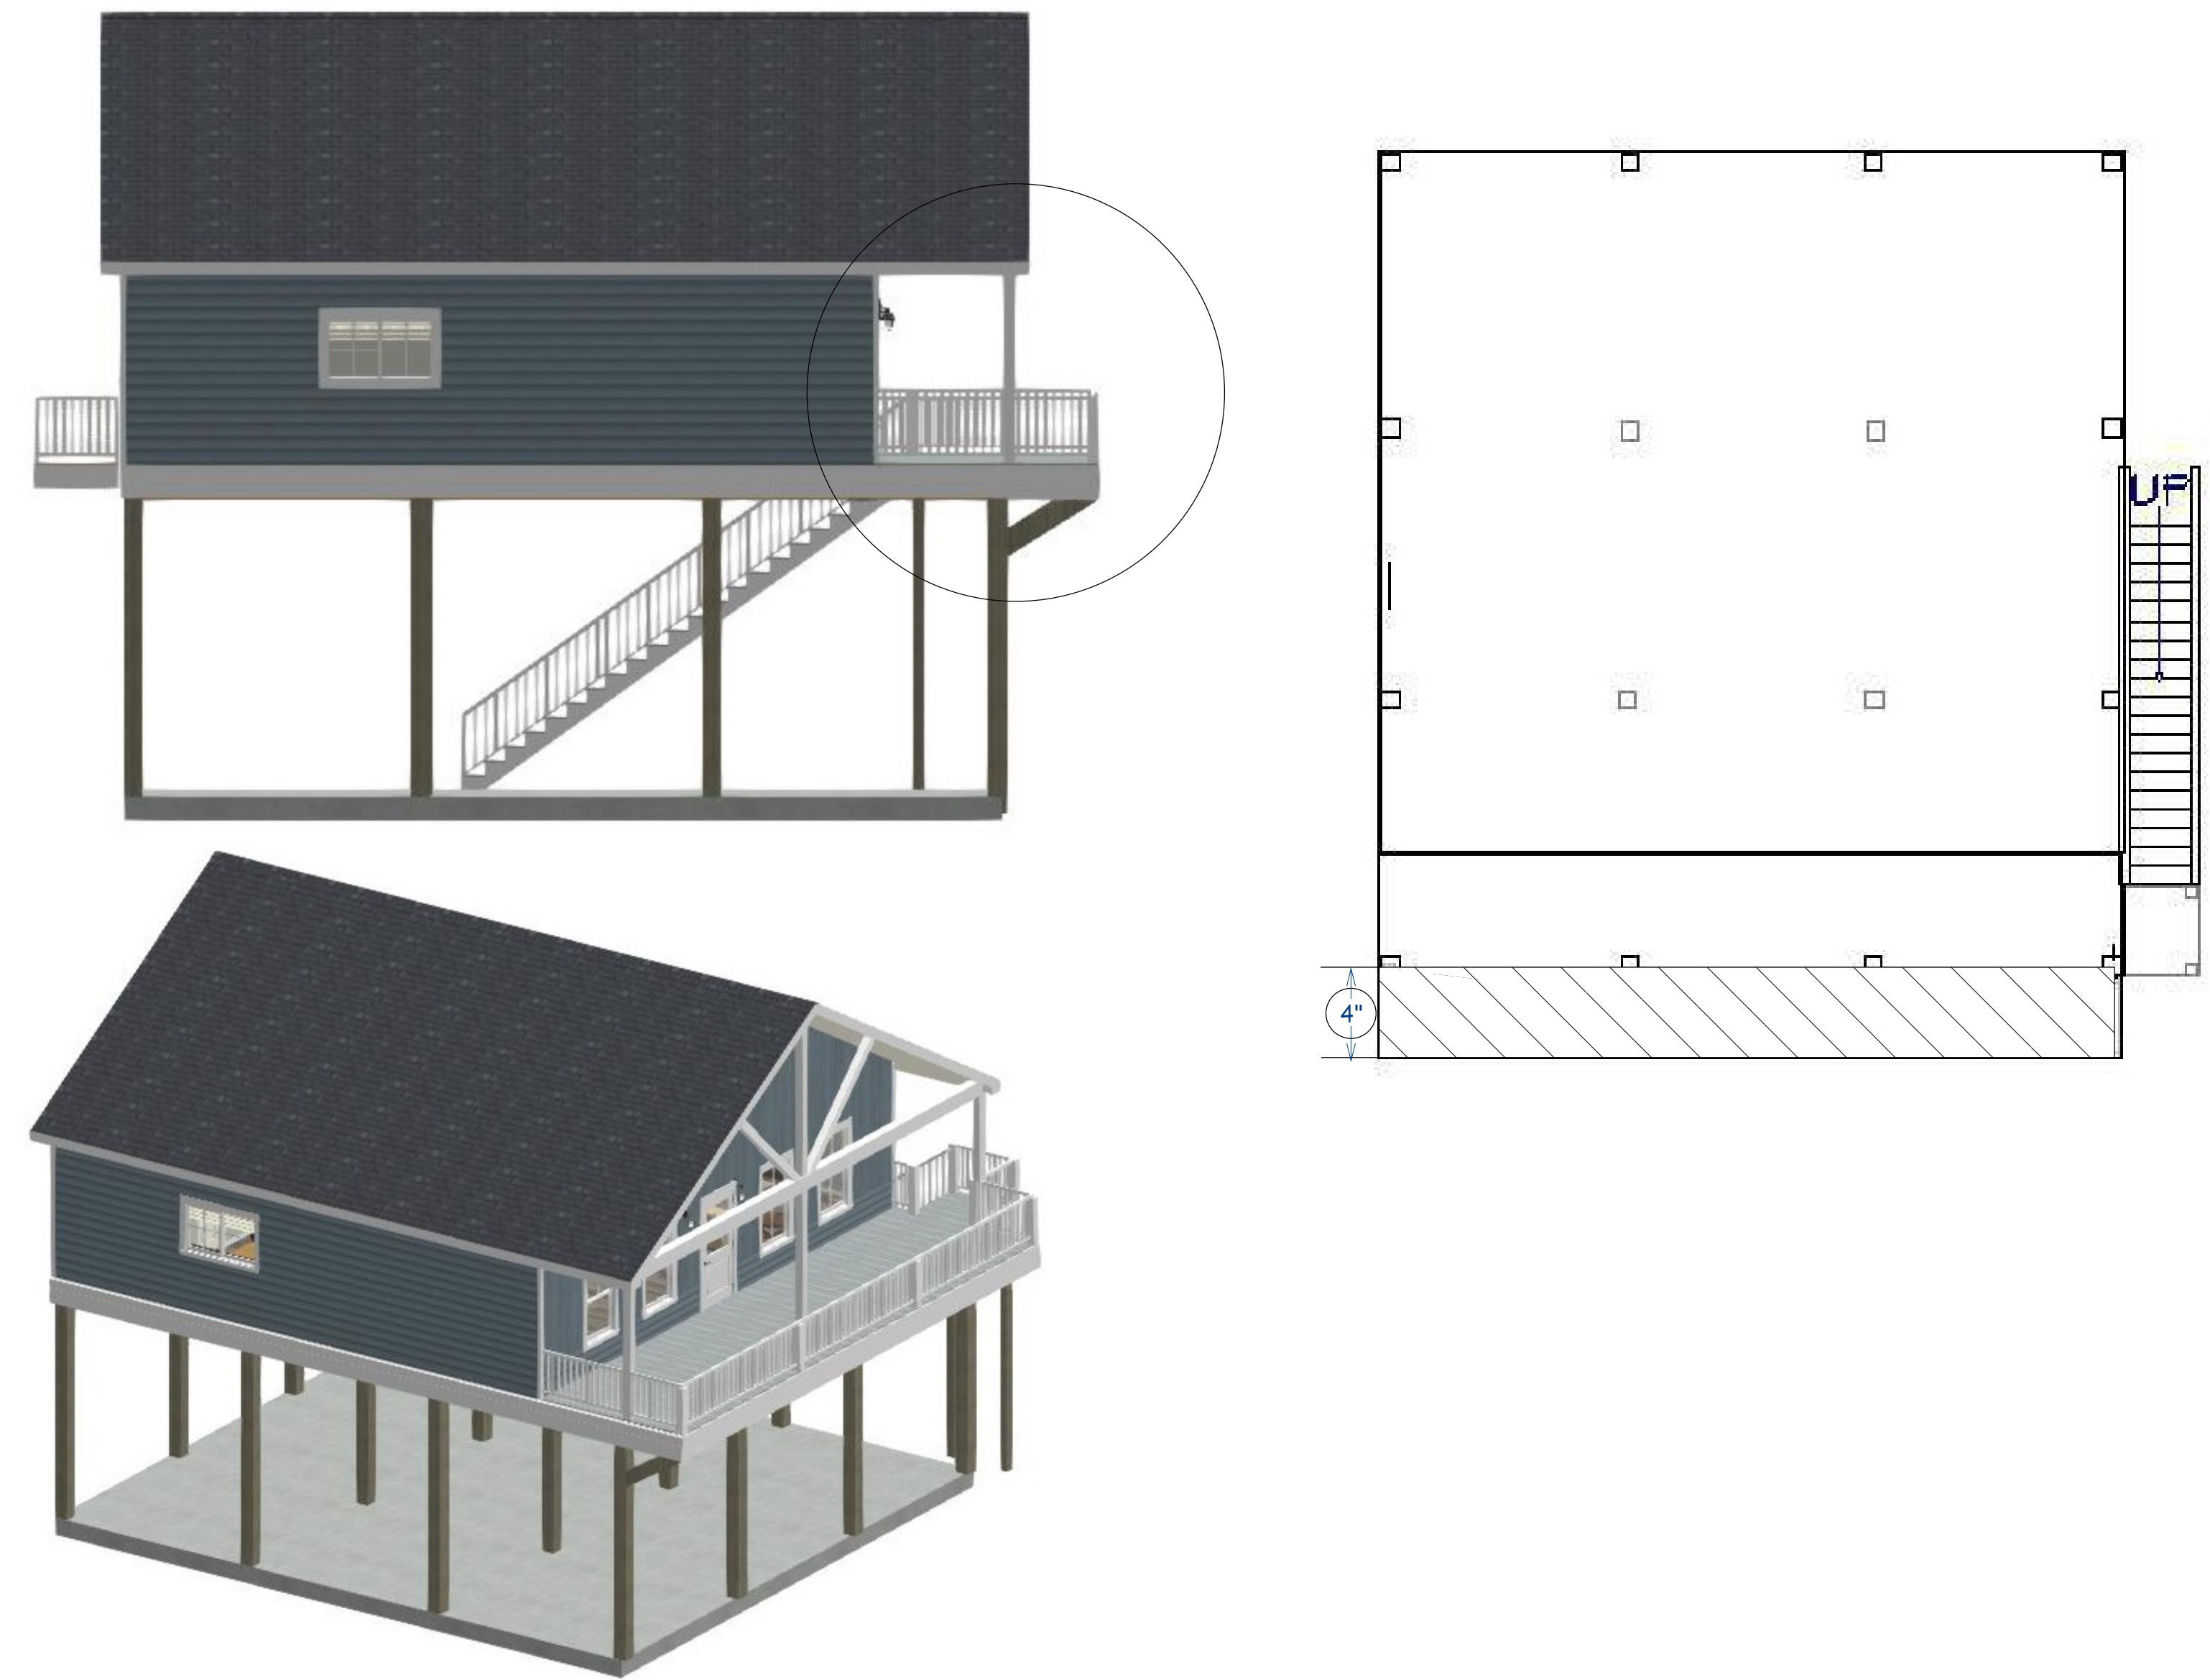

Optional Upgrade Garage

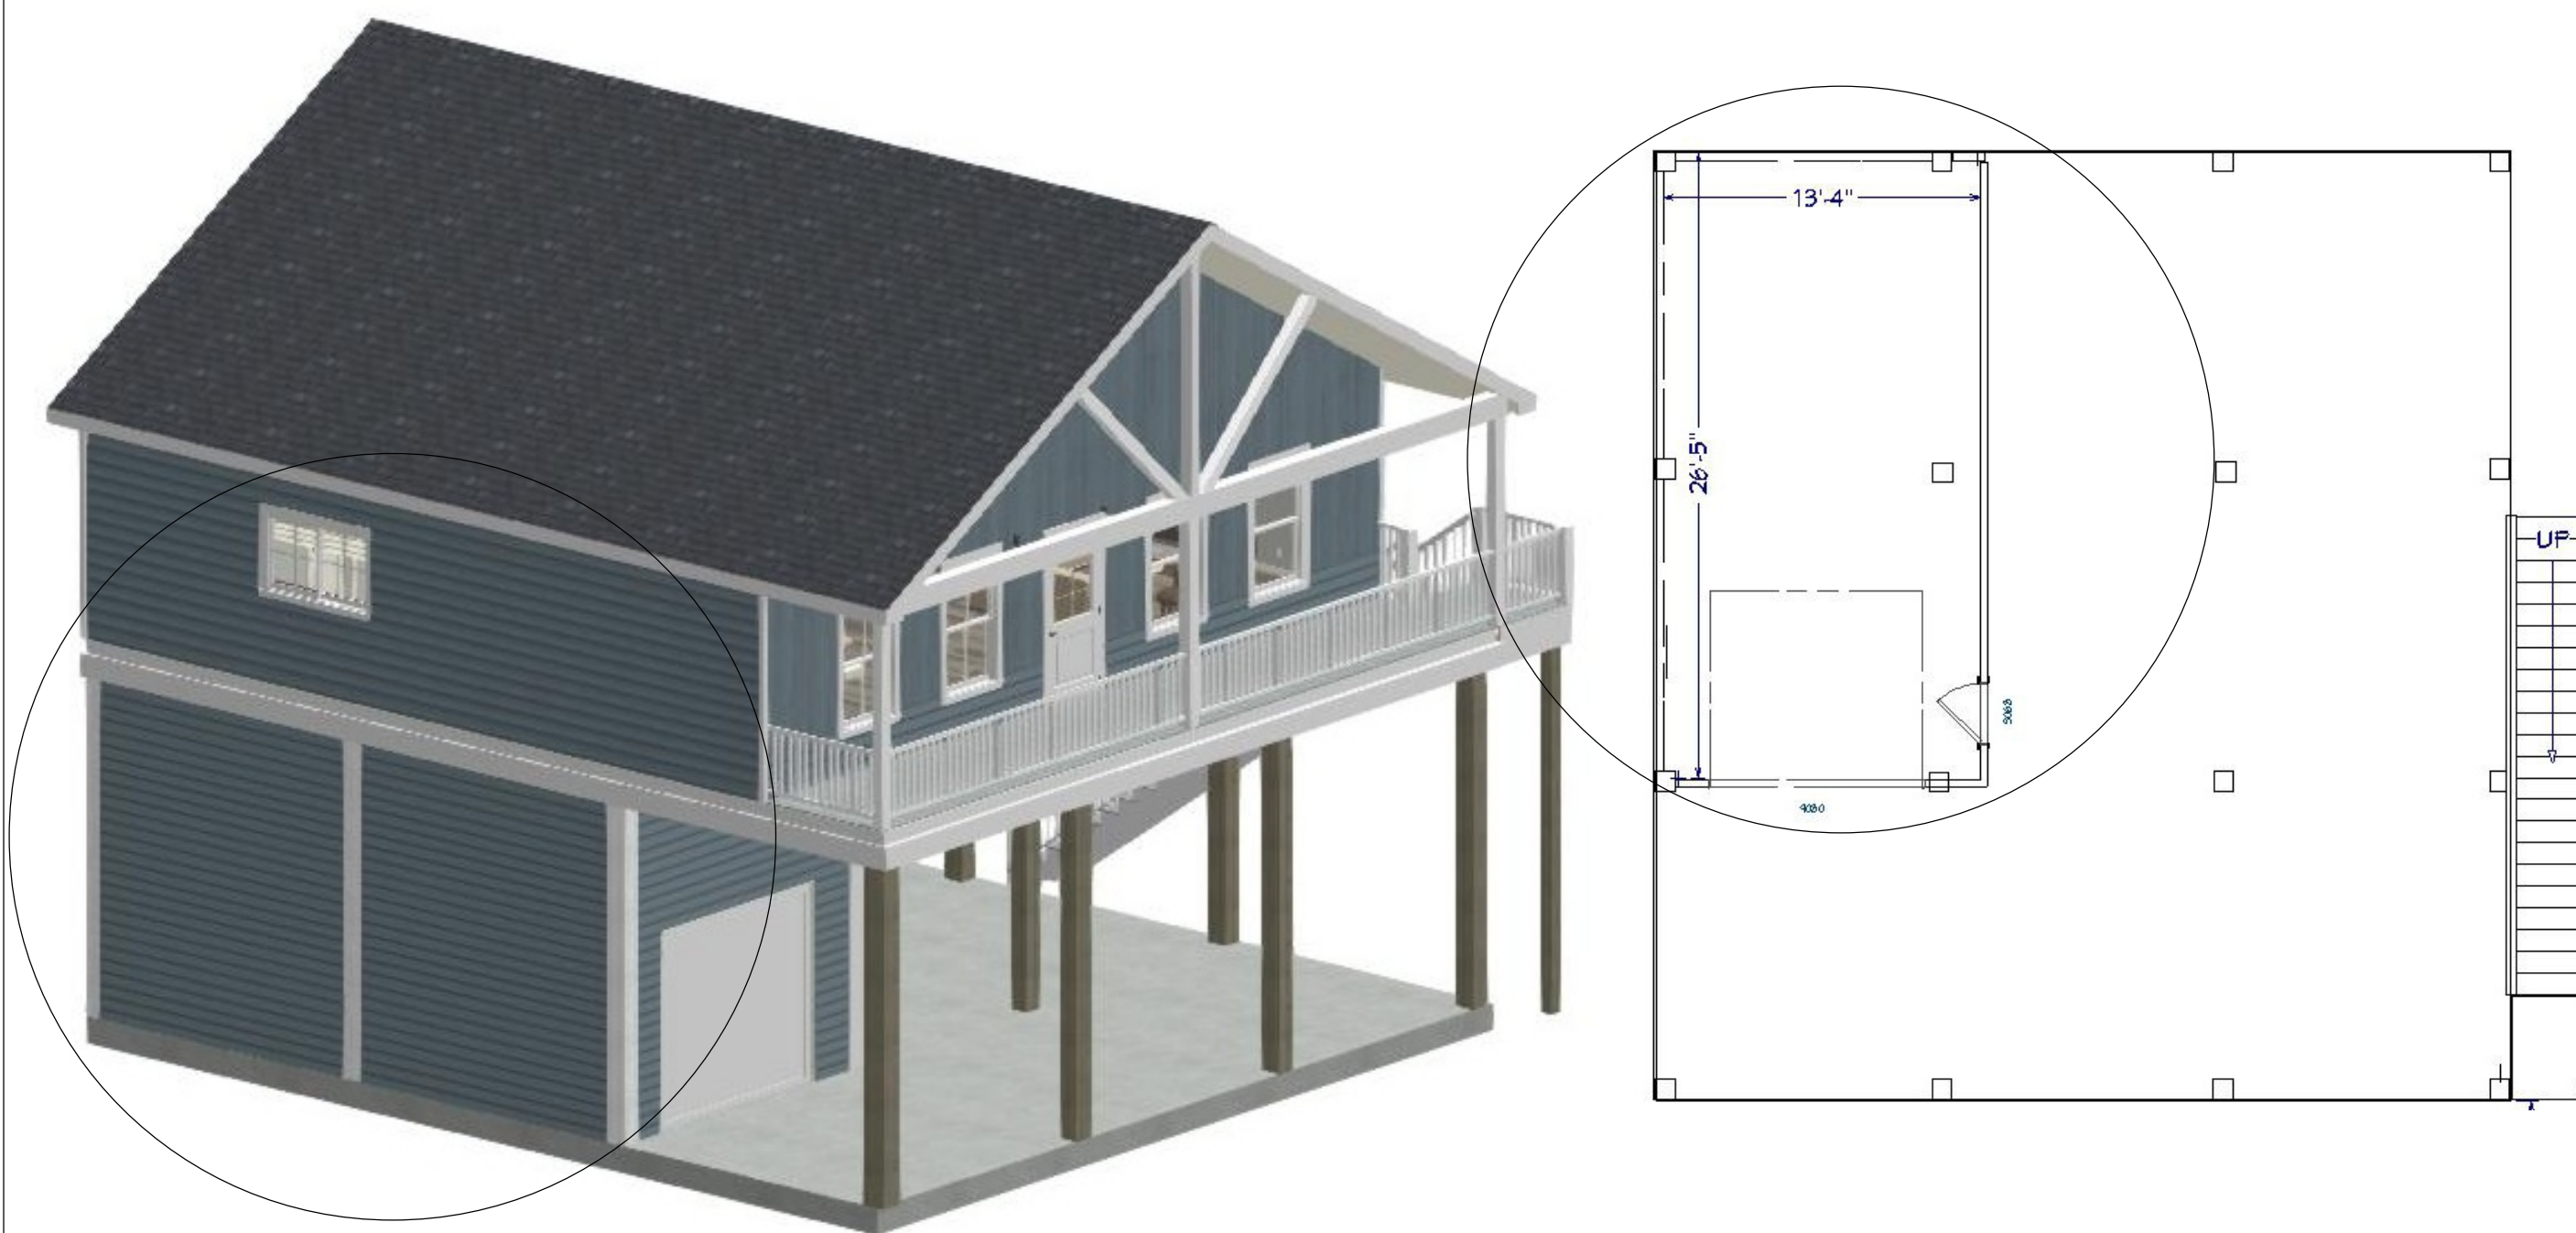

Optional Upgrade Shower

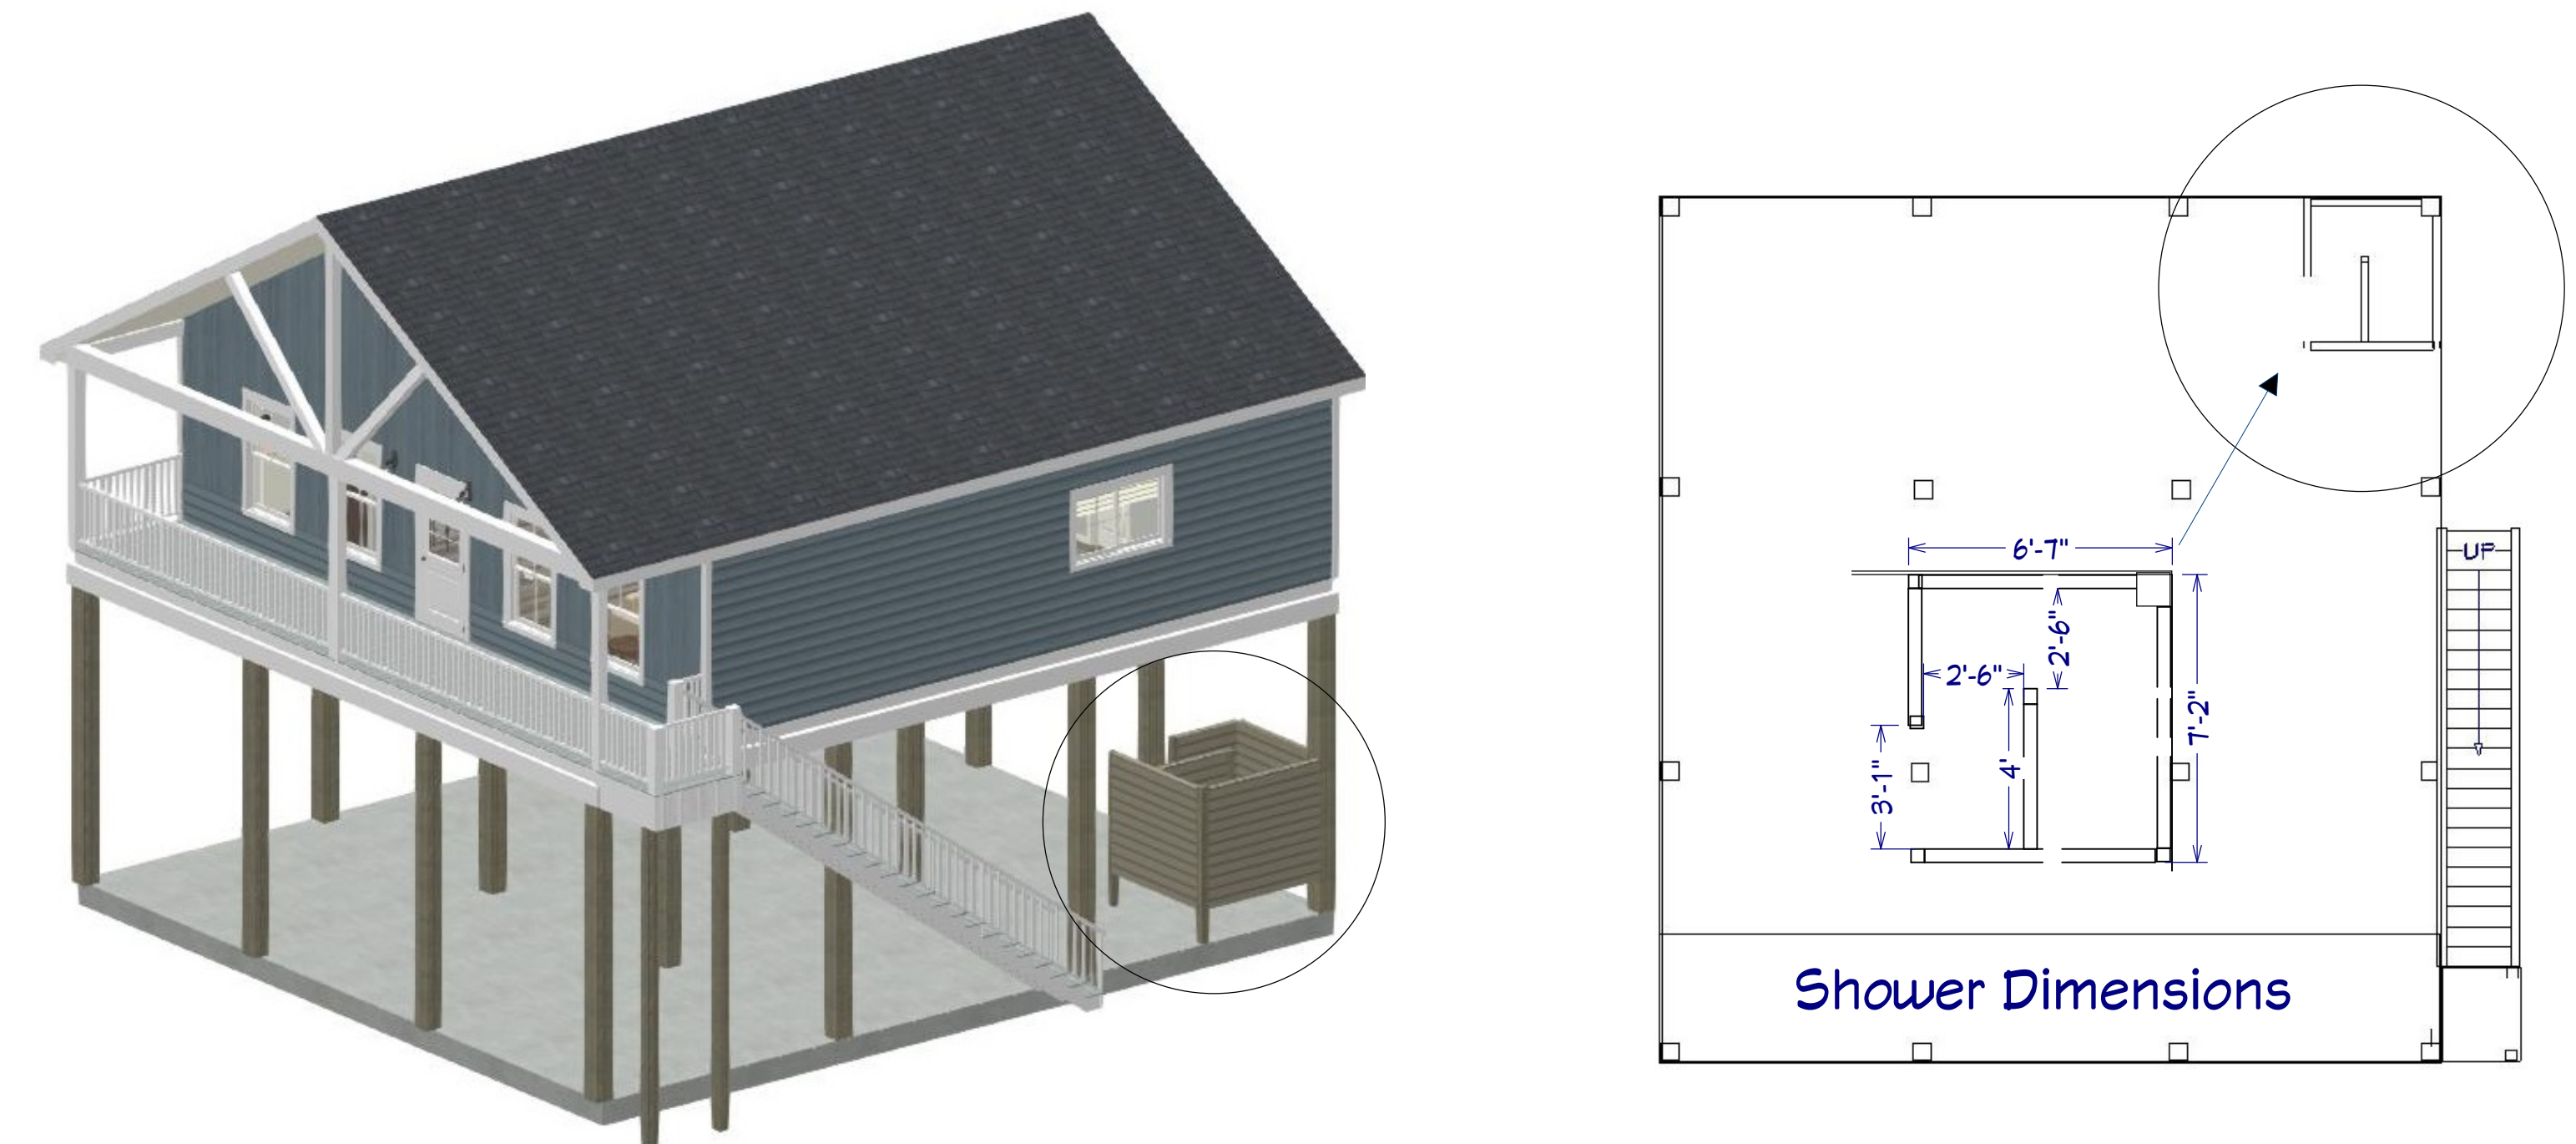

NUMBER	DATE	REVISION BY	DESCRIPTION

- Optional Upgrade Deck Extension
- Optional Upgrade Loft
- Optional Upgrade Garage
- Optional Upgrade Shower

Optional Upgrades
VILLAS AT BOLIVAR
3 BEDROOM VILLA

DRAWINGS PROVIDED BY:
 DH DESIGNS
 19610 E. Paloma Lago Ct.
 Cypress, Tx. 77433

DATE:
 3-6-23

SCALE:
 1/4"=1.00

SHEET:
 Options