

3402 PARK WICK LANE

LOT 7
BLOCK 3
PARK MEADOWS SEC 1
DEER PARK, TEXAS

plot plan
1" = 20'-0"

"I do hereby certify that this drawing or plan and related specifications meet all local code requirements and are in substantial conformity with V.A. minimum requirements."

T.L. Adams

T.L. Adams, TIBD 55, AIBD TX-104

MR. & MRS. ROBERT L. STEVENSON!

GRADE ELEVATIONS:



C OF STREET 0.00'
TOP OF SLAB +2.14'

CORNERS OF HOUSE:

EXISTING +0.40'
FINISH +1.14'

CORNERS OF LOT:

REAR + .85'
FRONT + .25'

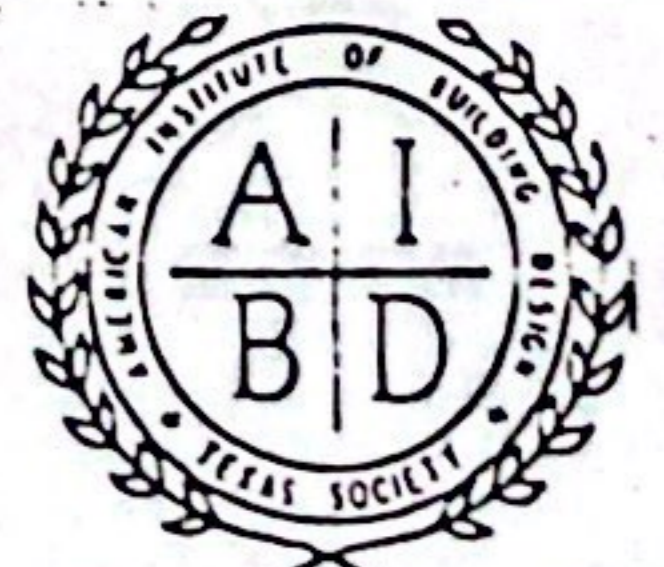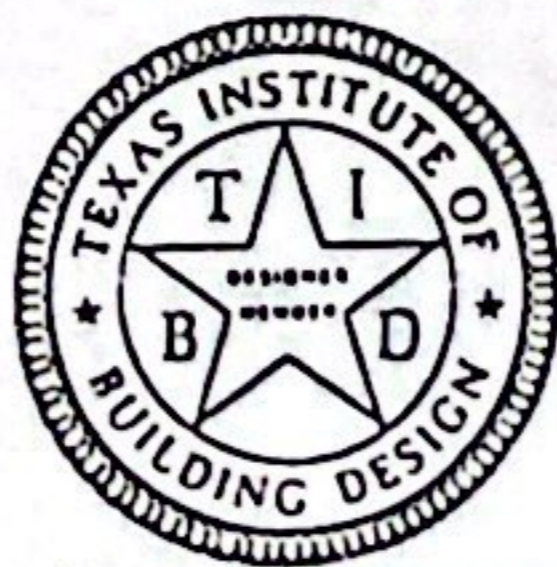

T. L. ADAMS DESIGNERS, INC.

• BUILDING DESIGNERS •

1728 S. RICHEY (713) 472-1947
PASADENA, TEXAS 77502

PLAN NO.

PH-80-1

ELEV. PR

BY LA

DATE

3-21-77

SHEET NO.

1