

**Structural Options:**  
1. Roof Pitch: 6:12

**Lot Coverage Calculations:**  
Lot Area: 6601 Sq.Ft.  
Slab Area: 2346 Sq.Ft.  
Coverage Ratio: 36 %

**SOD Calculation:**  
Front: 141 Sq.Yd.  
Side: 69 Sq.Yd.  
Rear: 248 Sq.Yd.  
Total: 458 Sq.Yd.

**Fence Calculation:**  
Front: 11 Ln.Ft.  
Left: 53 Ln.Ft.  
Right: 45 Ln.Ft.  
Back: 50 Ln.Ft.  
Total: 159 Ln.Ft.


**Flatwork Areas:**  
Private Walk (A): 55 Sq.Ft.  
Driveway (B): 435 Sq.Ft.  
In-Turn (C): 202 Sq.Ft.  
Public Walk (D): 0 Sq.Ft.  
Conc. Patio (E): 0 Sq.Ft.  
AC Pad: 16 Sq.Ft.

**Legend:**

—x—x—x—	Fence
—	Lot
- - - - -	Building Line
- . - . - .	Easement
—	Drive/Walk/Patio
—	Grade Beam
—	Retaining Wall
▨	Pad Area
▩	Slab/Porch
→	Drainage Direction

**General Notes:**

1. The purpose of this plan is to show the proposed building footprint as defined by the metes and bounds of the recorded plat.
2. Dimensions, setbacks, easements, plan selection, and any other information shown here in shall be verified at permitting and prior to construction for accuracy and compliance with all applicable codes and ordinances.
3. Builder is solely responsible for ensuring that the footprint is contained within the prepared building pad. The building pad shall be set high enough to allow for adequate drainage.
4. All calculations are approximate. They must be verified prior to permitting, purchasing, and/or construction.

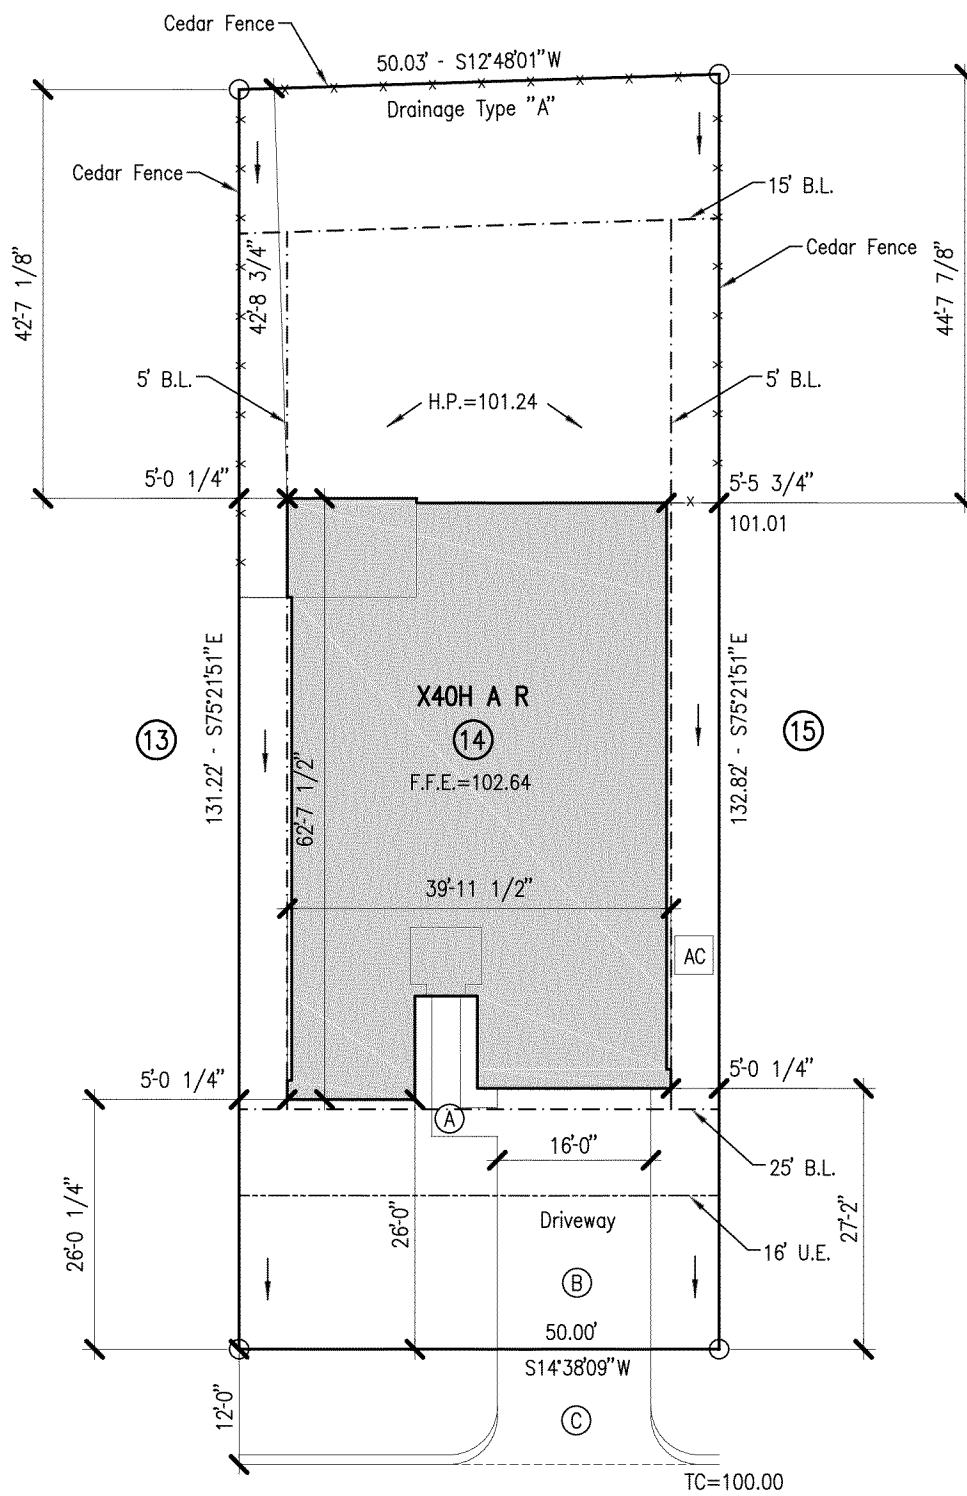

STRAND 2309303	PL1	DATE: 3/22/23	BUILDER: Express Homes Houston (North)	PLOT PLAN	3/23/23	10003 Technology Blvd, West Dallas, TX 75220 972-620-8204 Registration No. F-1629	STRAND
		SCALE: 1"=20' DRN: J.J.F.	SUBD.: Summerwood Trails Section 2				