


Diagram 2

6506 Texoma Drive Manvel, Tx. 77578

CT Ceramic Tile

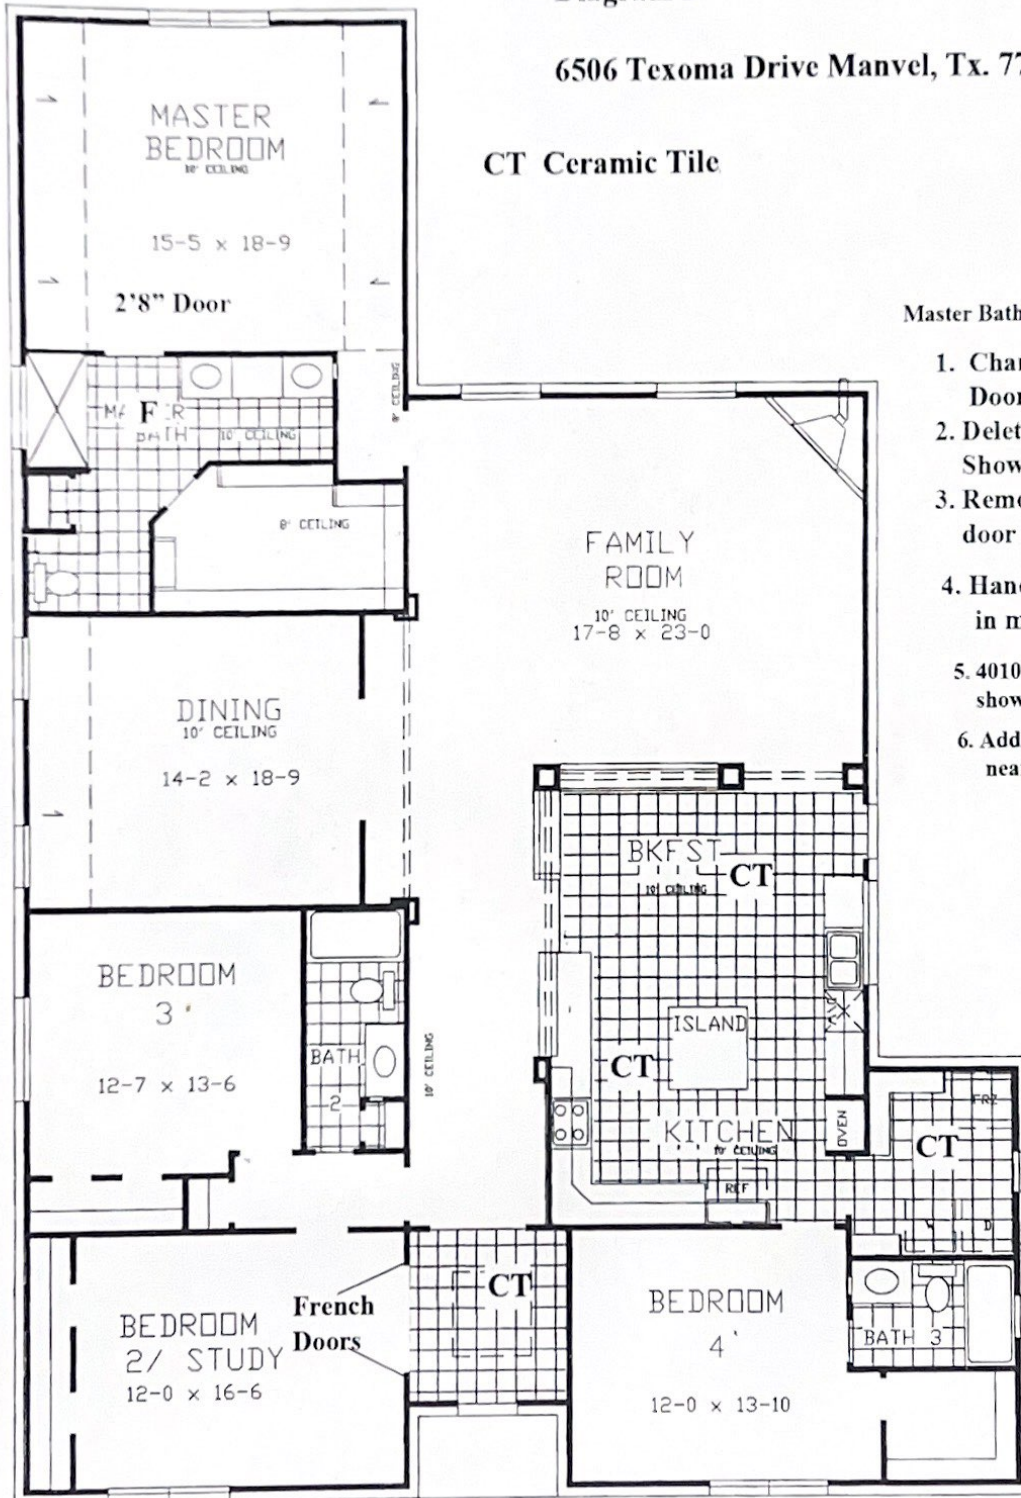

Center 4010 transom  
add a linen closet  
Delete commode wall and door

Master Bath Modifications

1. Change Master Bath Door to a 2'8"
2. Delete Tub and make Shower 5'
3. Remove commode door and wall
4. Handicap commode in master bath
5. 4010 transom window over shower
6. Add exhaust fan near shower in MB "F"

Add French Door B2 to Foyer

254 PLAN

2852 SQ. FT.

*ajf*

4-7-13

*[Handwritten signature]*