


Plan General Notes

1. General Contractor to confirm dimensions on-site. Contact architect if discrepancy is found between plan dimensions and on-site dimensions.
2. Clear/Min. specified dimensions must be maintained for code compliance or fixture requirements.
3. Do not scale dimensions or finish hatches from drawings.
4. All new interior and exterior walls to match existing framing and finish unless noted otherwise.
5. Protect all existing finishes to remain. Patch and repair as required.
6. New cabinets, appliances, and fixtures at kitchen in existing locations unless noted otherwise.

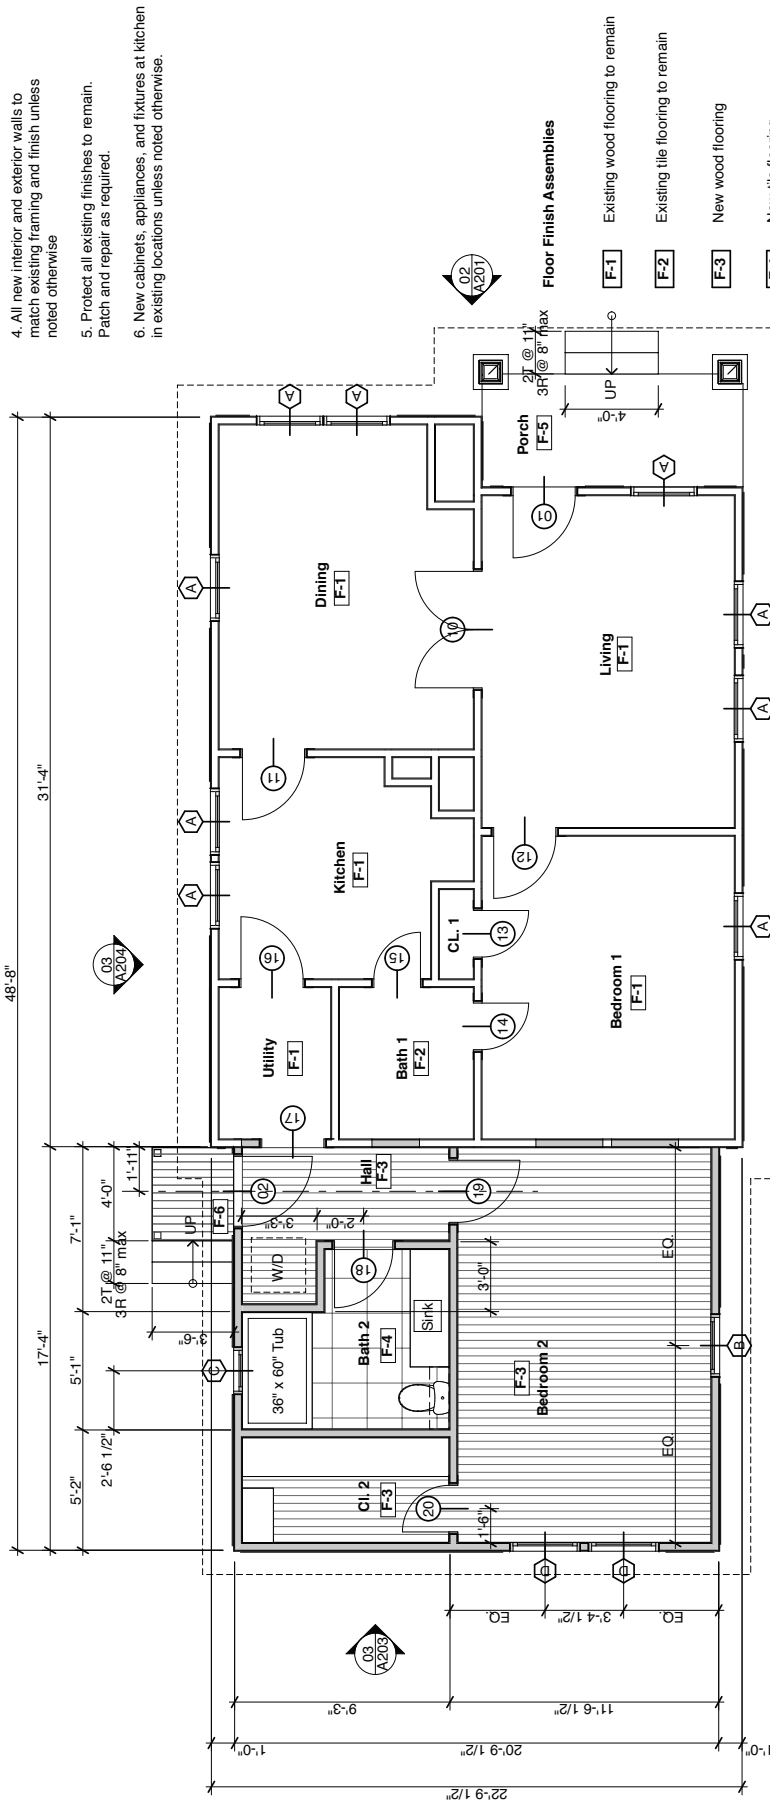

Floor Finish Assemblies

- F-1** Existing wood flooring to remain
- F-2** Existing tile flooring to remain
- F-3** New wood flooring
- F-4** New tile flooring
- F-5** Existing wood decking to remain. Patch and repair as required. Replace with new treated wood decking if damaged beyond repair
- F-6** New treated wood decking