
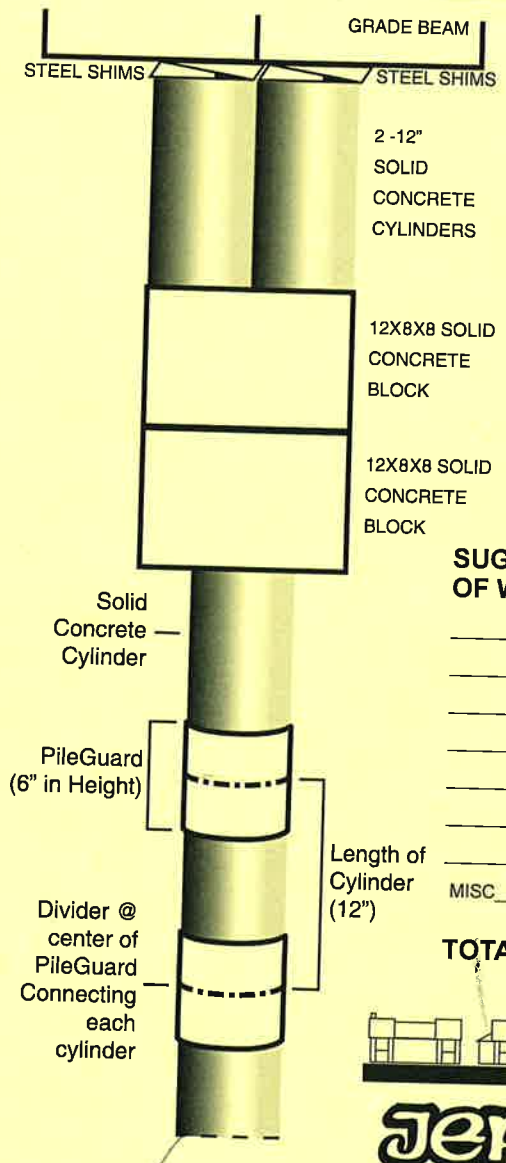


JOB ADDRESS 4713 Lido Ln
 NAME Morgan Roper PHONE 405 714 5473
 E-MAIL _____
 INSPECTOR Tim Davis DATE 7/13/00

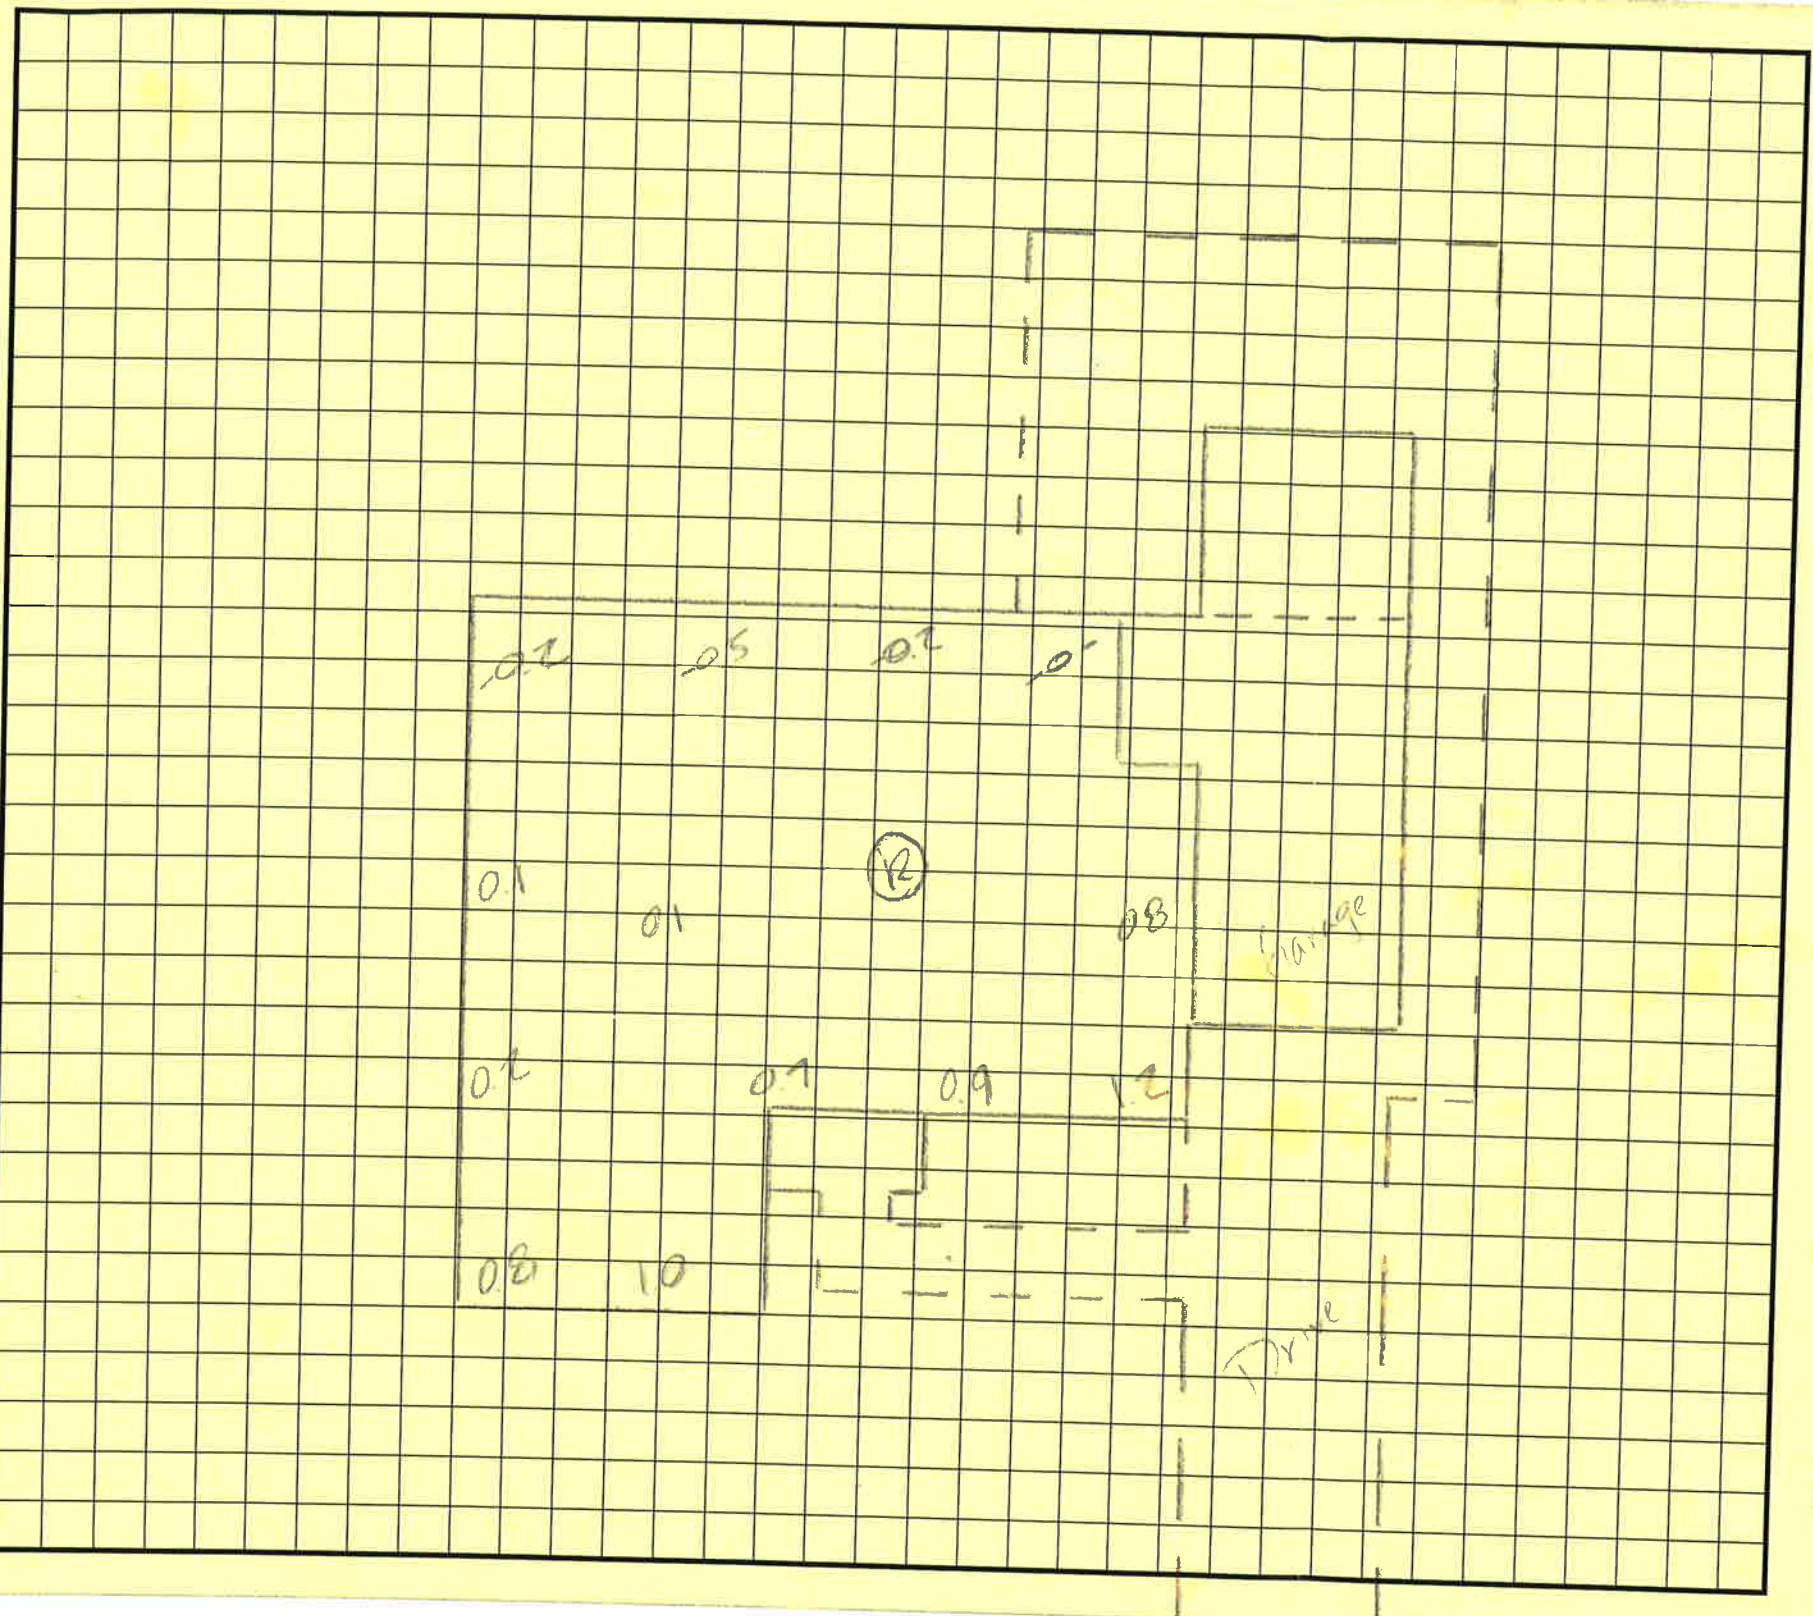

- SUGGESTED SCOPE OF WORK**
- _____ EXTERIOR _____
 - _____ INTERIOR _____
 - _____ TUNNELING _____
 - _____ ADJUSTMENTS _____
 - _____ BREAKOUTS _____
 - _____ PERMITS _____
 - _____ DISPOSAL FEE _____
 - _____ MISC _____

TOTAL BID:

Jericho
FOUNDATION REPAIR, INC.
 9430 White Chapel Lane
 Houston, Texas 77074
 Ph: (713) 772-7522 • Fax: (713) 772-7432
 www.trustjericho.com

BRICK _____
 STORY 1
 SCALE 1"=10'
 SIDING _____