



Shelby Brock
DESIGNS

A Renovation for:
DJ AND KAREN WALLACE
STORAGE BUILDING
LIVINGSTON, TEXAS 77351

DRAWING PREPARED BY:

SHELBY BROCK DESIGNS
DESIGN, PLANNING AND
CONSULTING

43 MURPHY FARM ROAD
HUNTSVILLE, TEXAS
77320

(936) 661-1695

DATE: 8/18/2021 12:23:16 PM

PROJECT NO: SBD2121


ISSUE: REVIEW

REVISIONS:

No.	Description	Date

SECOND FLOOR PLAN

A.2.5

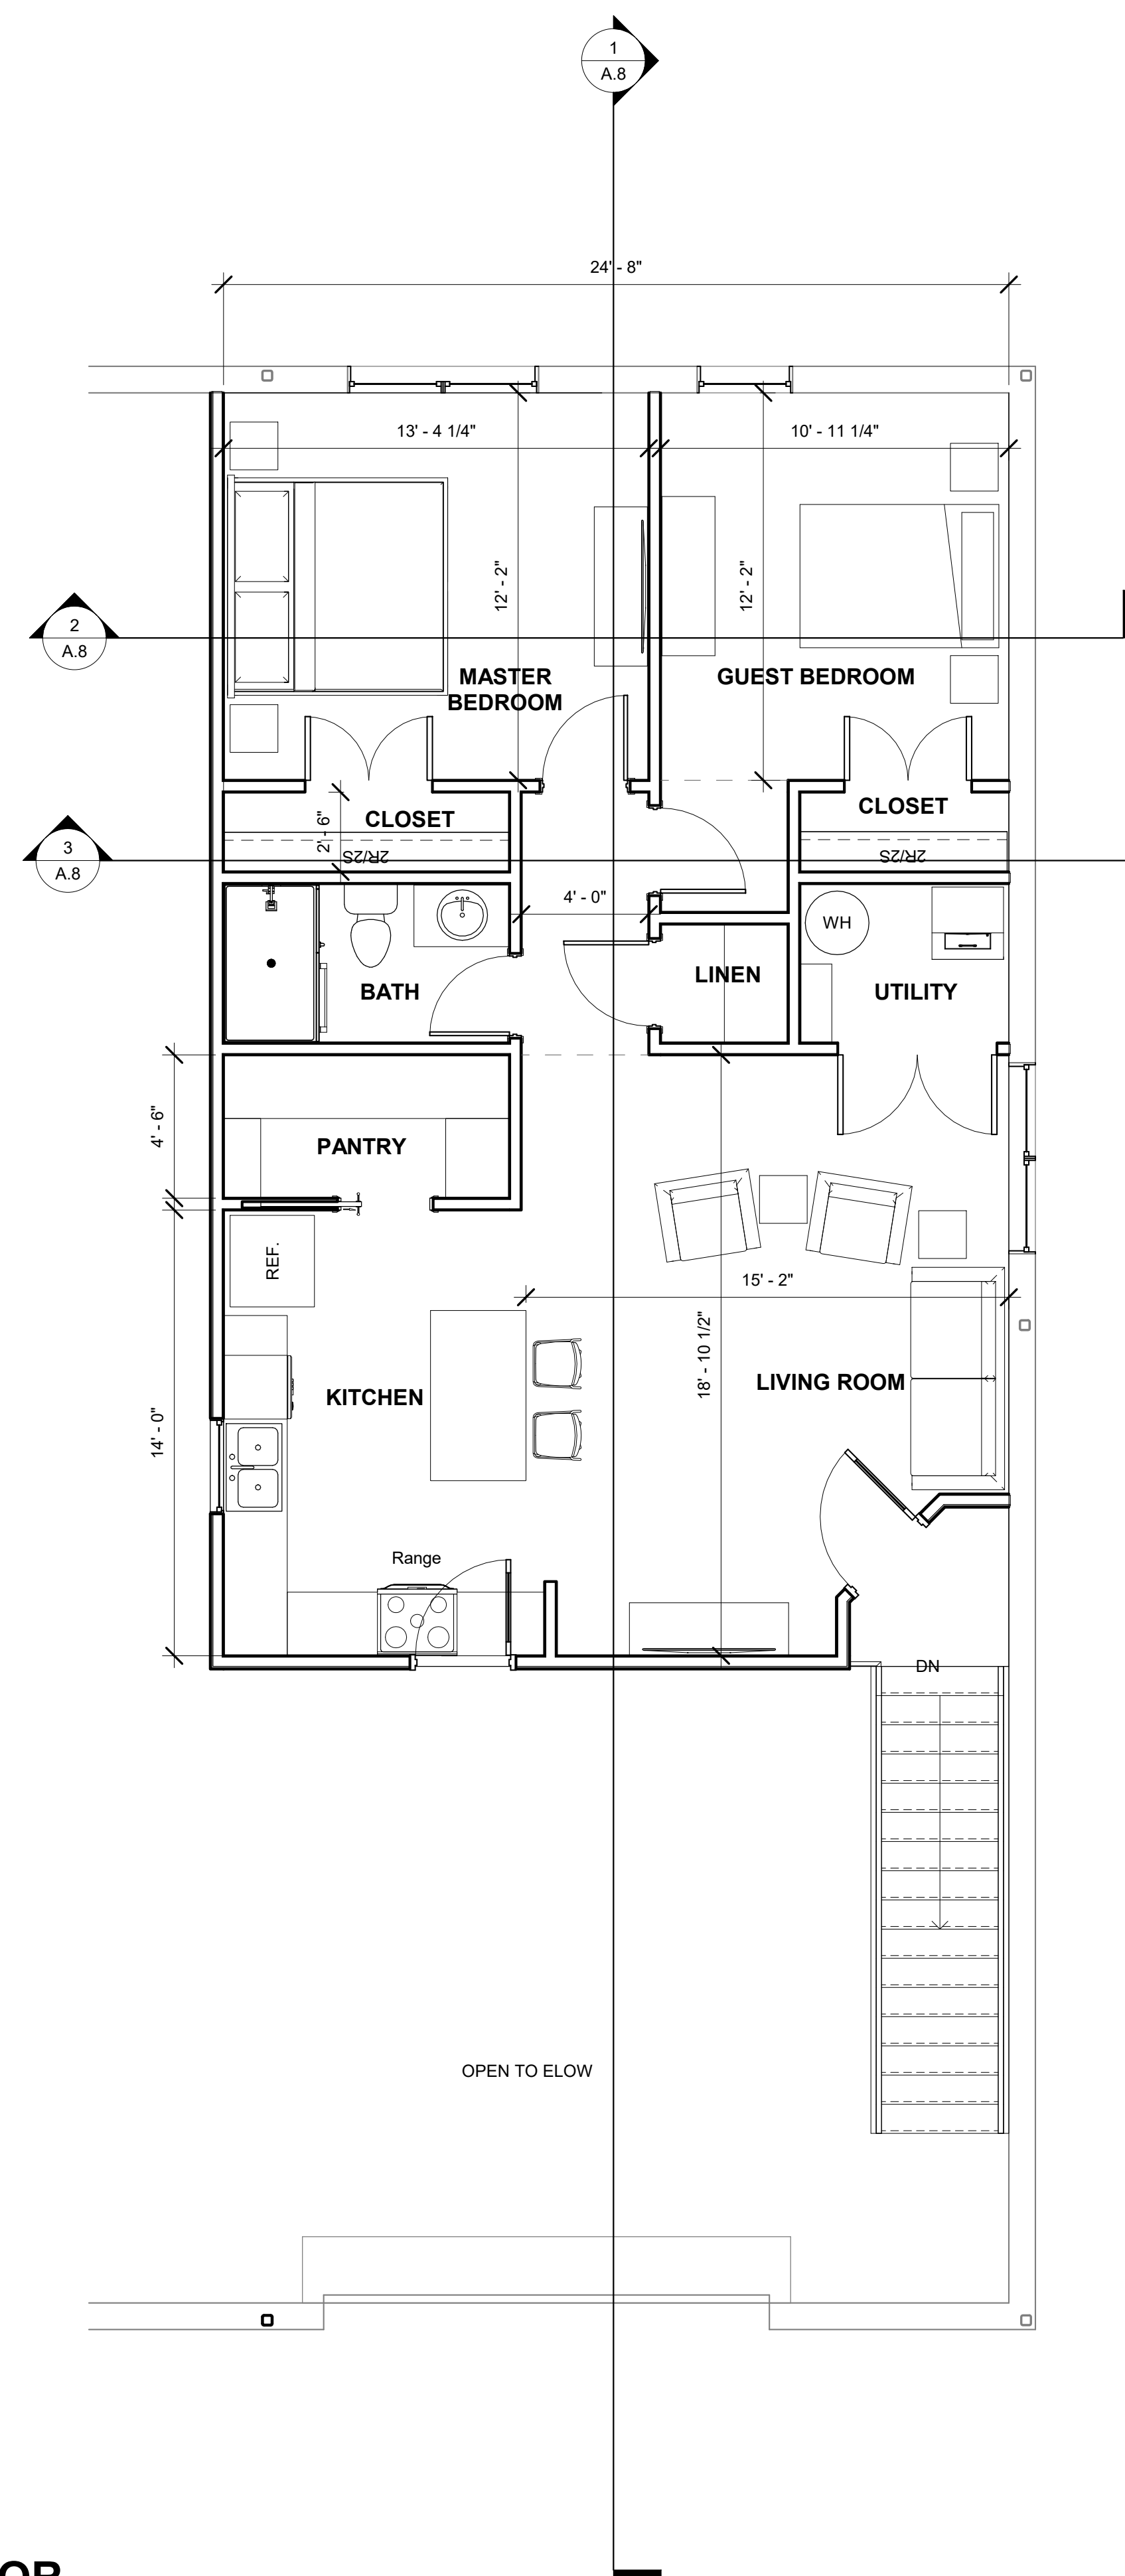

1 SECOND FLOOR
1/4" = 1'-0"



Shelby Brock
DESIGNS

A Renovation for:
DJ AND KAREN WALLACE
STORAGE BUILDING
LIVINGSTON, TEXAS 77351

DRAWING PREPARED BY:

SHELBY BROCK DESIGNS
DESIGN, PLANNING AND
CONSULTING

43 MURPHY FARM ROAD
HUNTSVILLE, TEXAS
77320

(936) 661-1695

DATE: 8/18/2021 12:22:17 PM

PROJECT NO: SBD2121


ISSUE: REVIEW

REVISIONS:


No.	Description	Date

INTERIOR SECTIONS


A.8

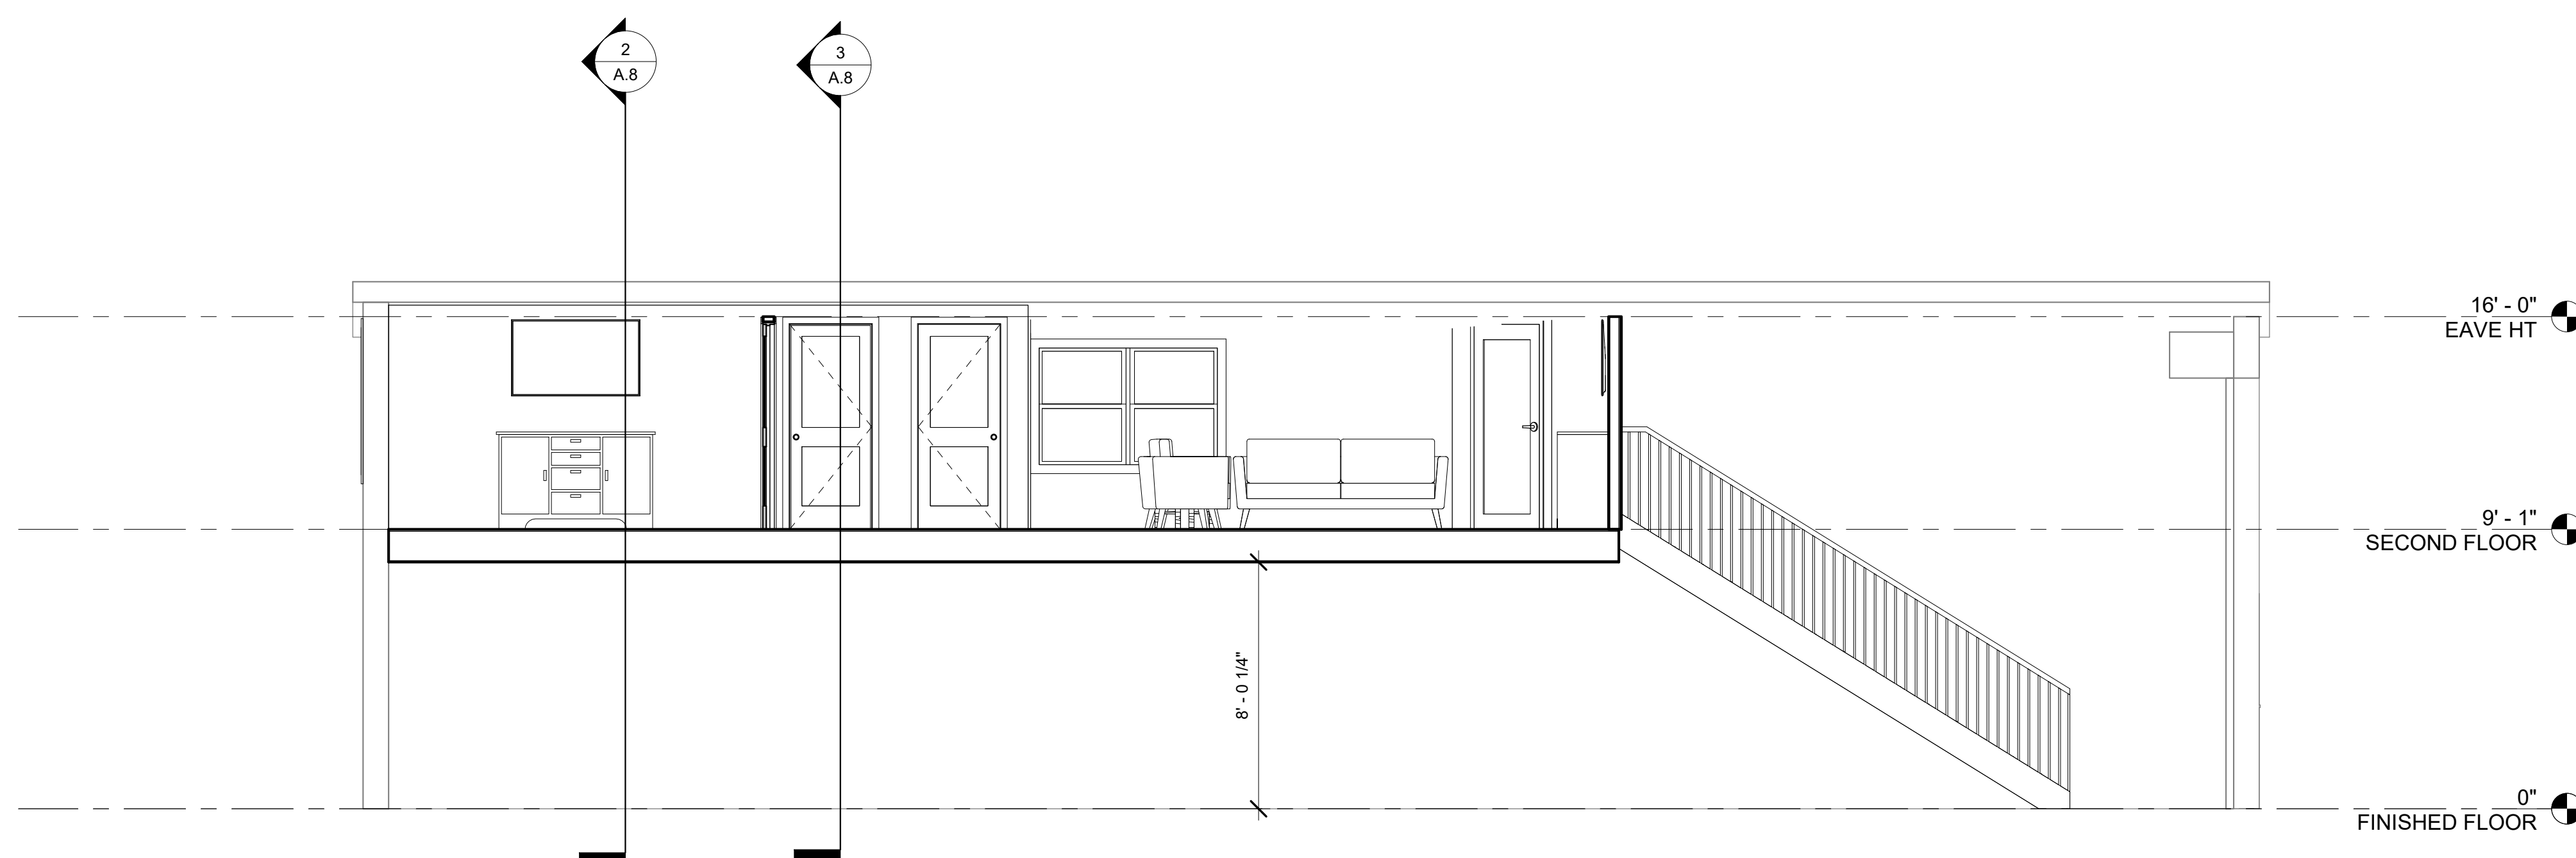

1 Section 1
1/4" = 1'-0"

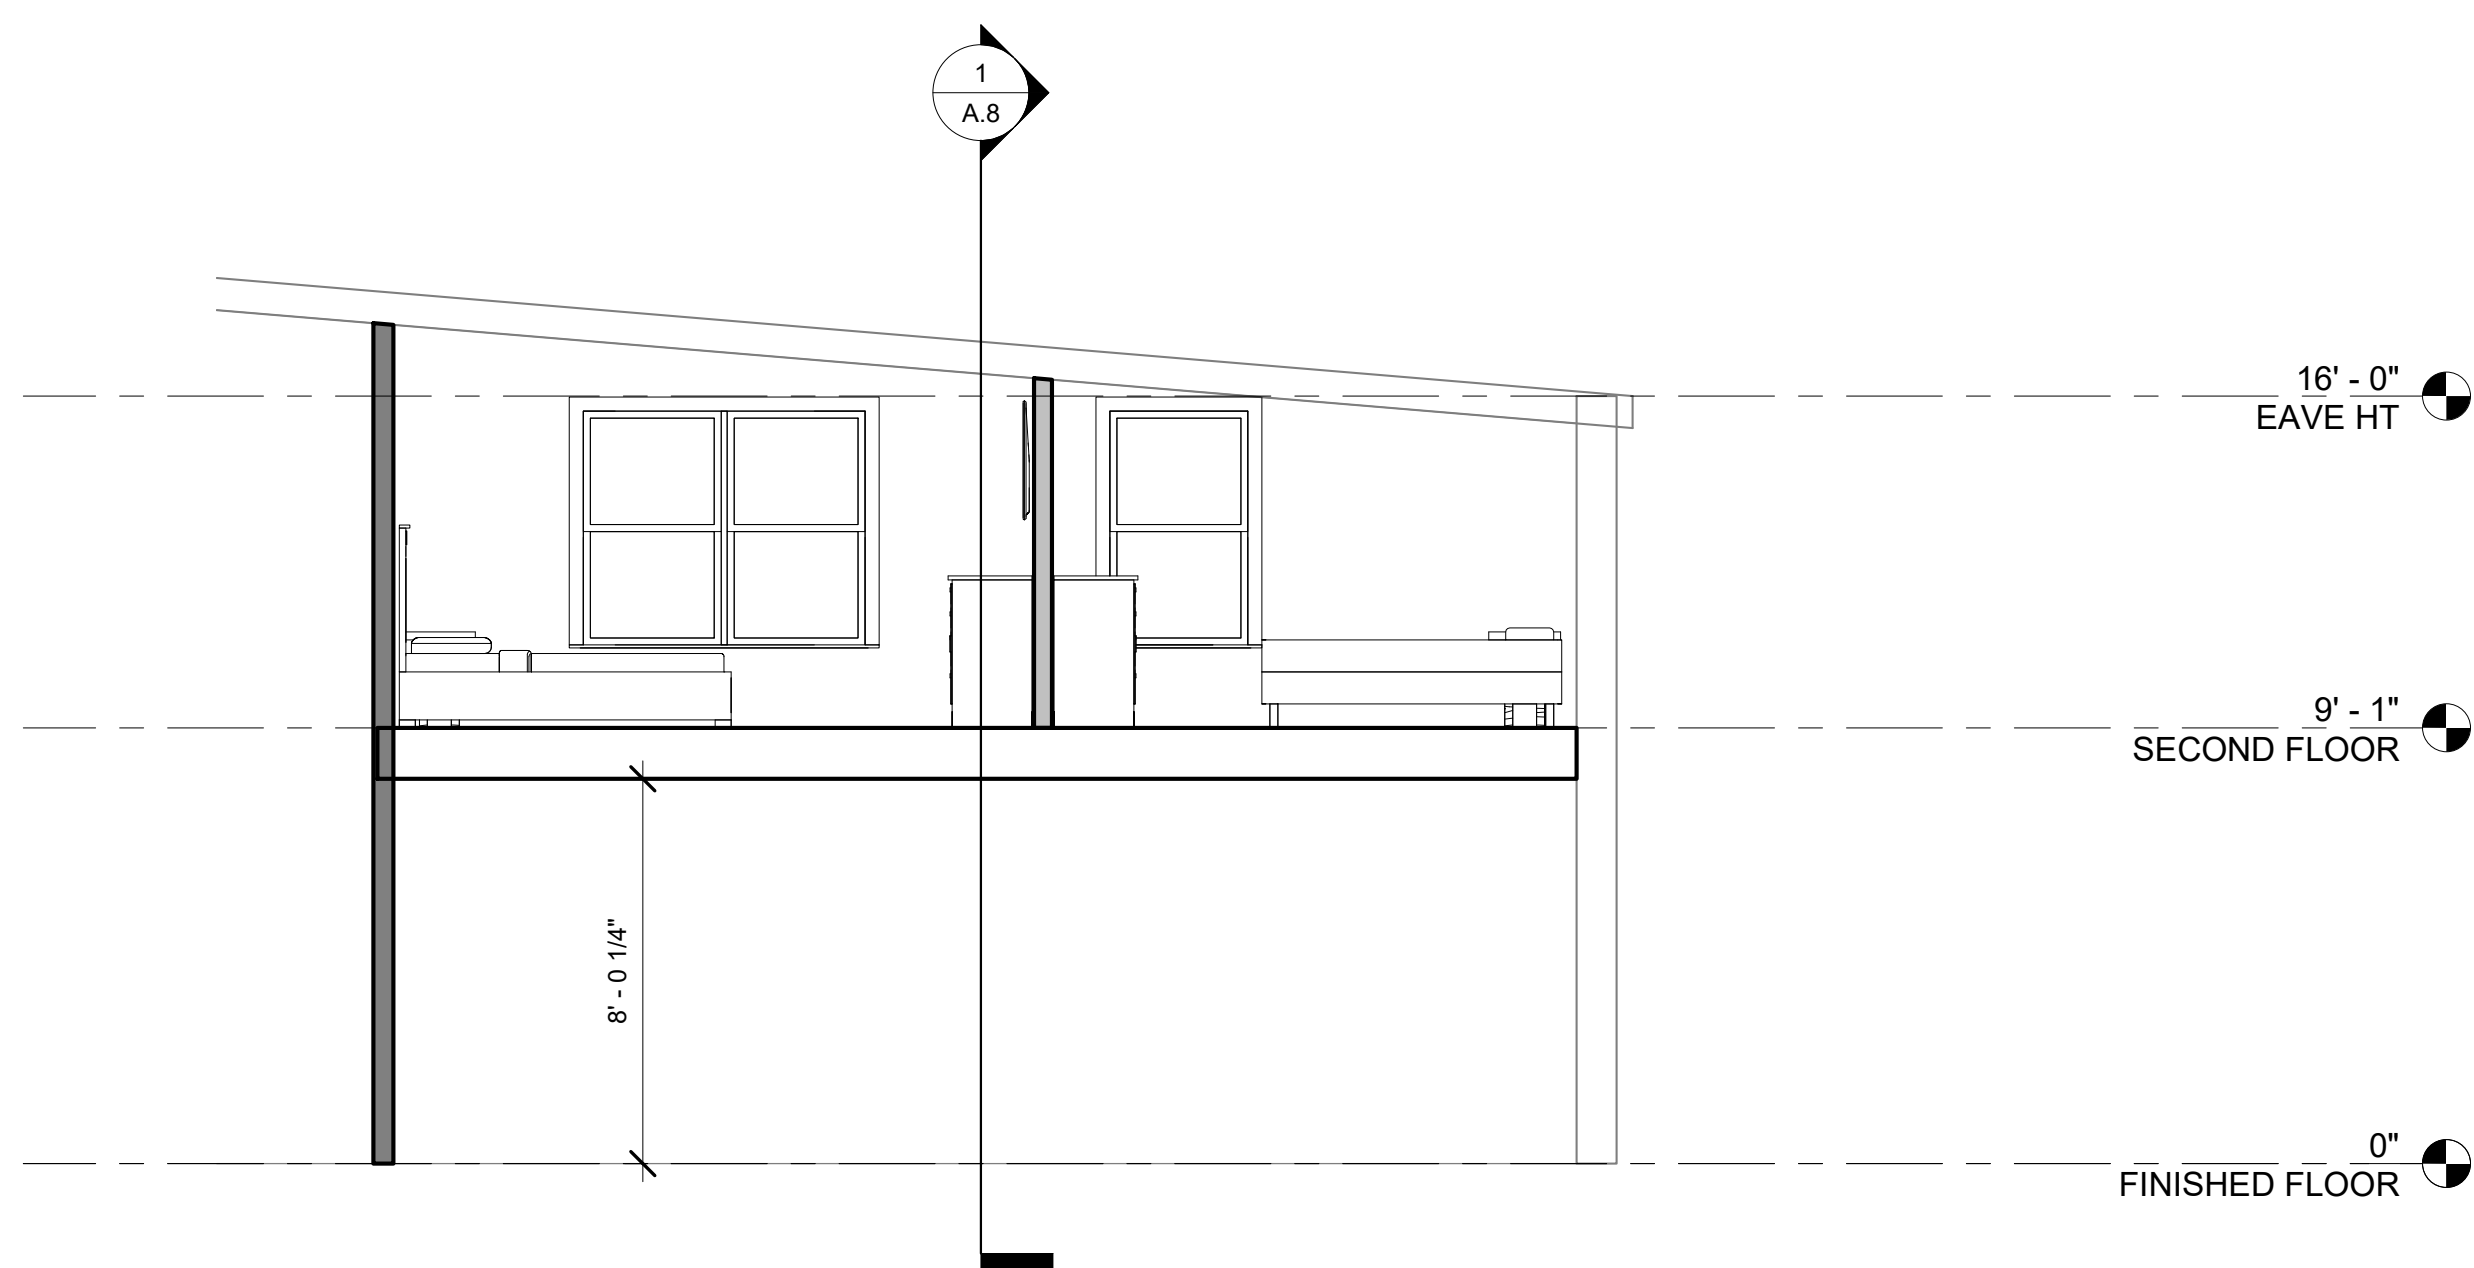

2 Section 2
1/4" = 1'-0"

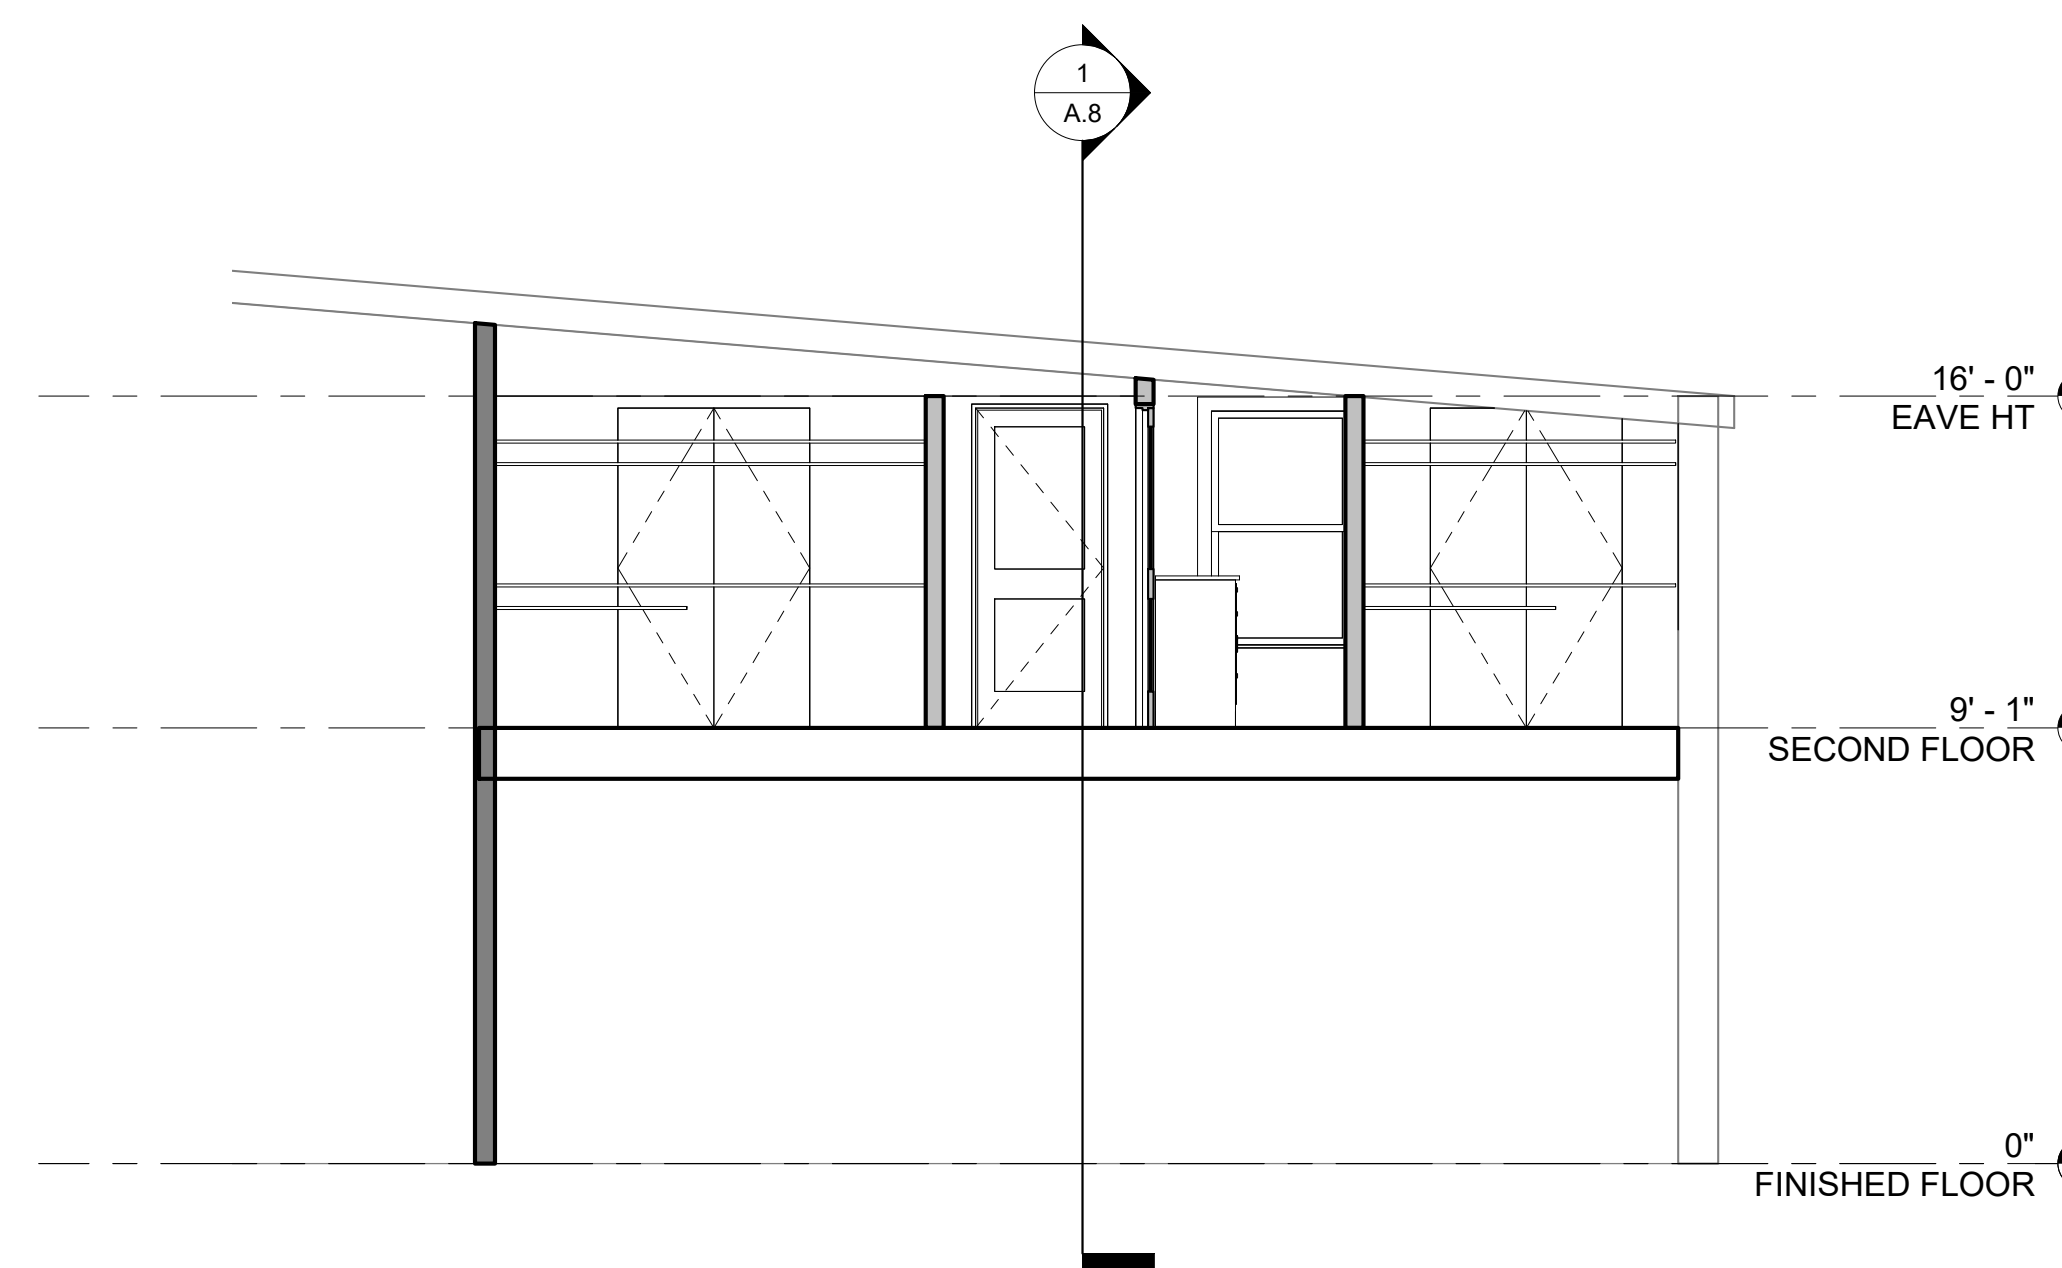

3 Section 3
1/4" = 1'-0"