



JOB ADDRESS 2219 Leiswell Ln
 NAME Dano Lynett PHONE 9.257.8001

E-MAIL _____
 INSPECTOR Kevin Kettle DATE 7-6-22

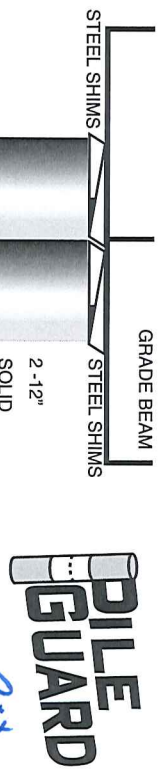


PILE GUARD
 *DRAIN Box

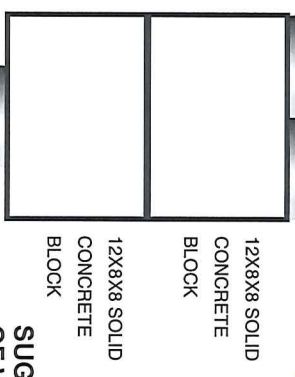

SUGGESTED SCOPE OF WORK


EXTERIOR _____
 INTERIOR _____
 TUNNELING _____
 ADJUSTMENTS _____
 BREAKOUTS _____
 PERMITS _____
 DISPOSAL FEE _____
 MISC _____

TOTAL BID:

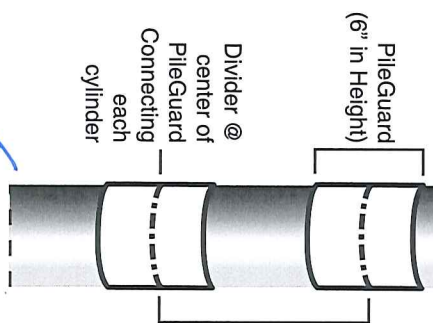

Length of Cylinder (12")

BRICK _____
 STORY 1st
 SCALE 1/4" = 1'-0"
 SIDING _____

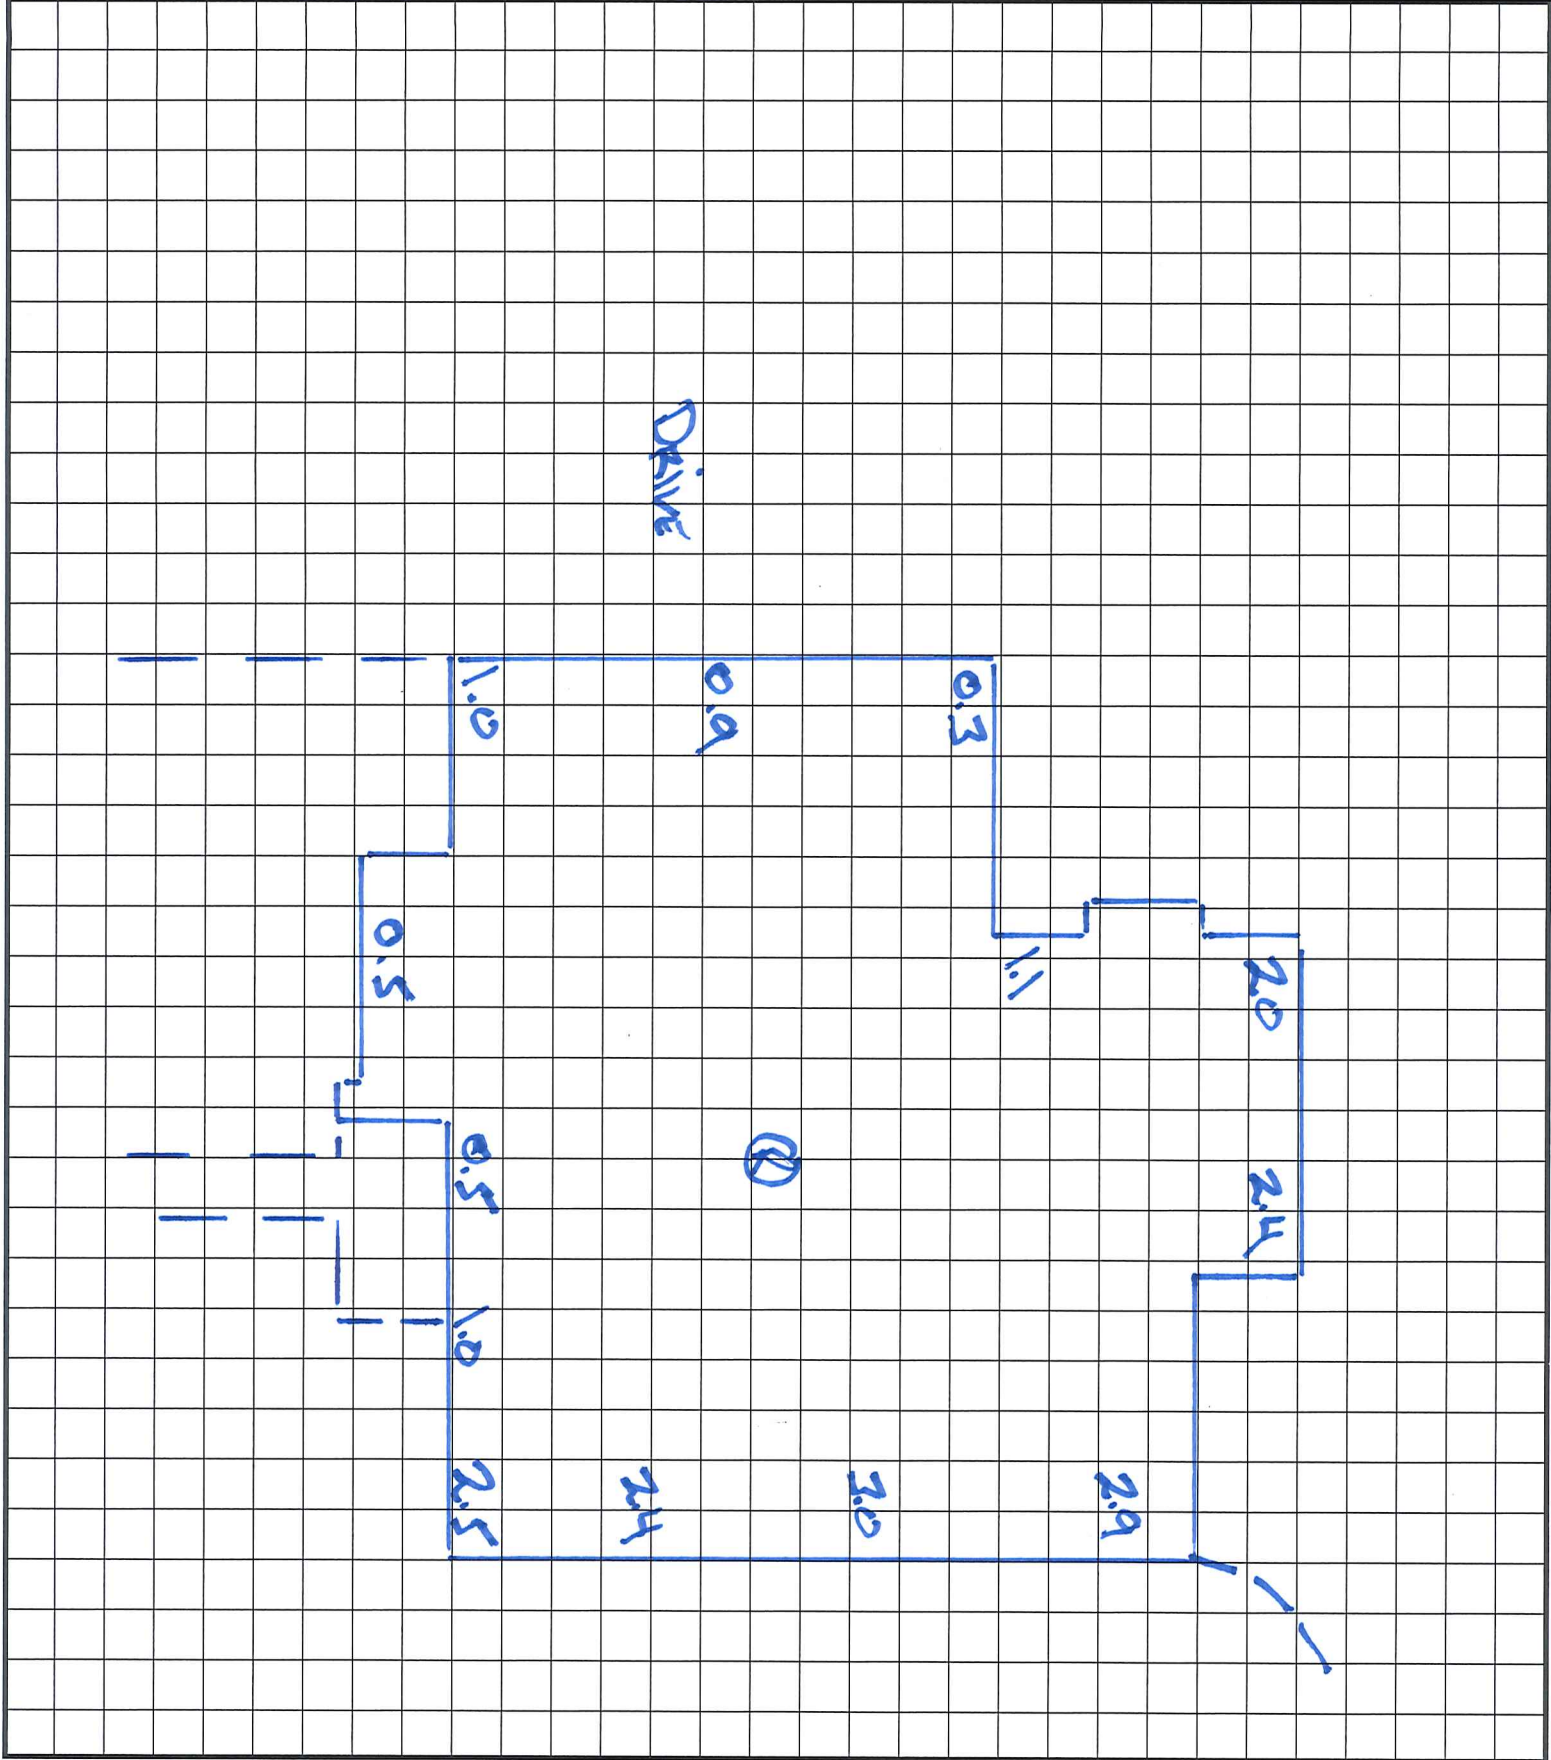

terricho
 FOUNDATION REPAIR, INC.
 9430 White Chapel Lane
 Houston, Texas 77074
 Ph: (713) 772-7522 • Fax: (713) 772-7432
 www.trustsforchico.com