





FRONT ELEVATION


ANC HOMES
FISHER STREET
1900 sf
3/3 1/2/2

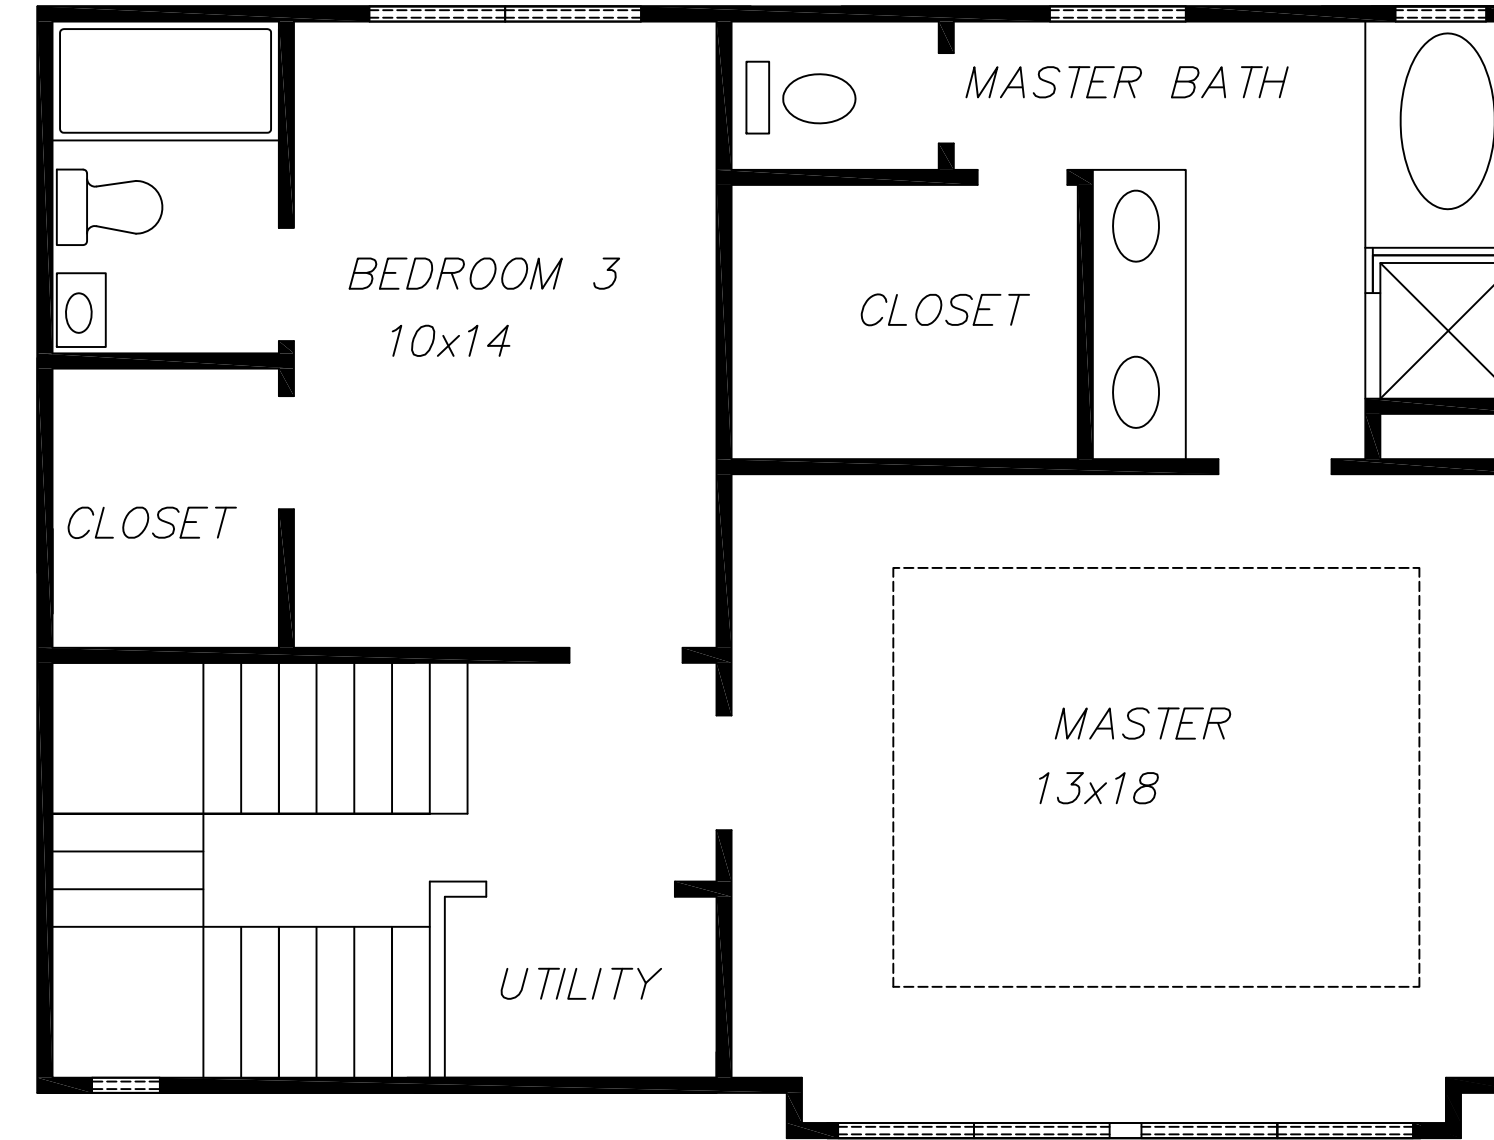

THIRD FLOOR PLAN

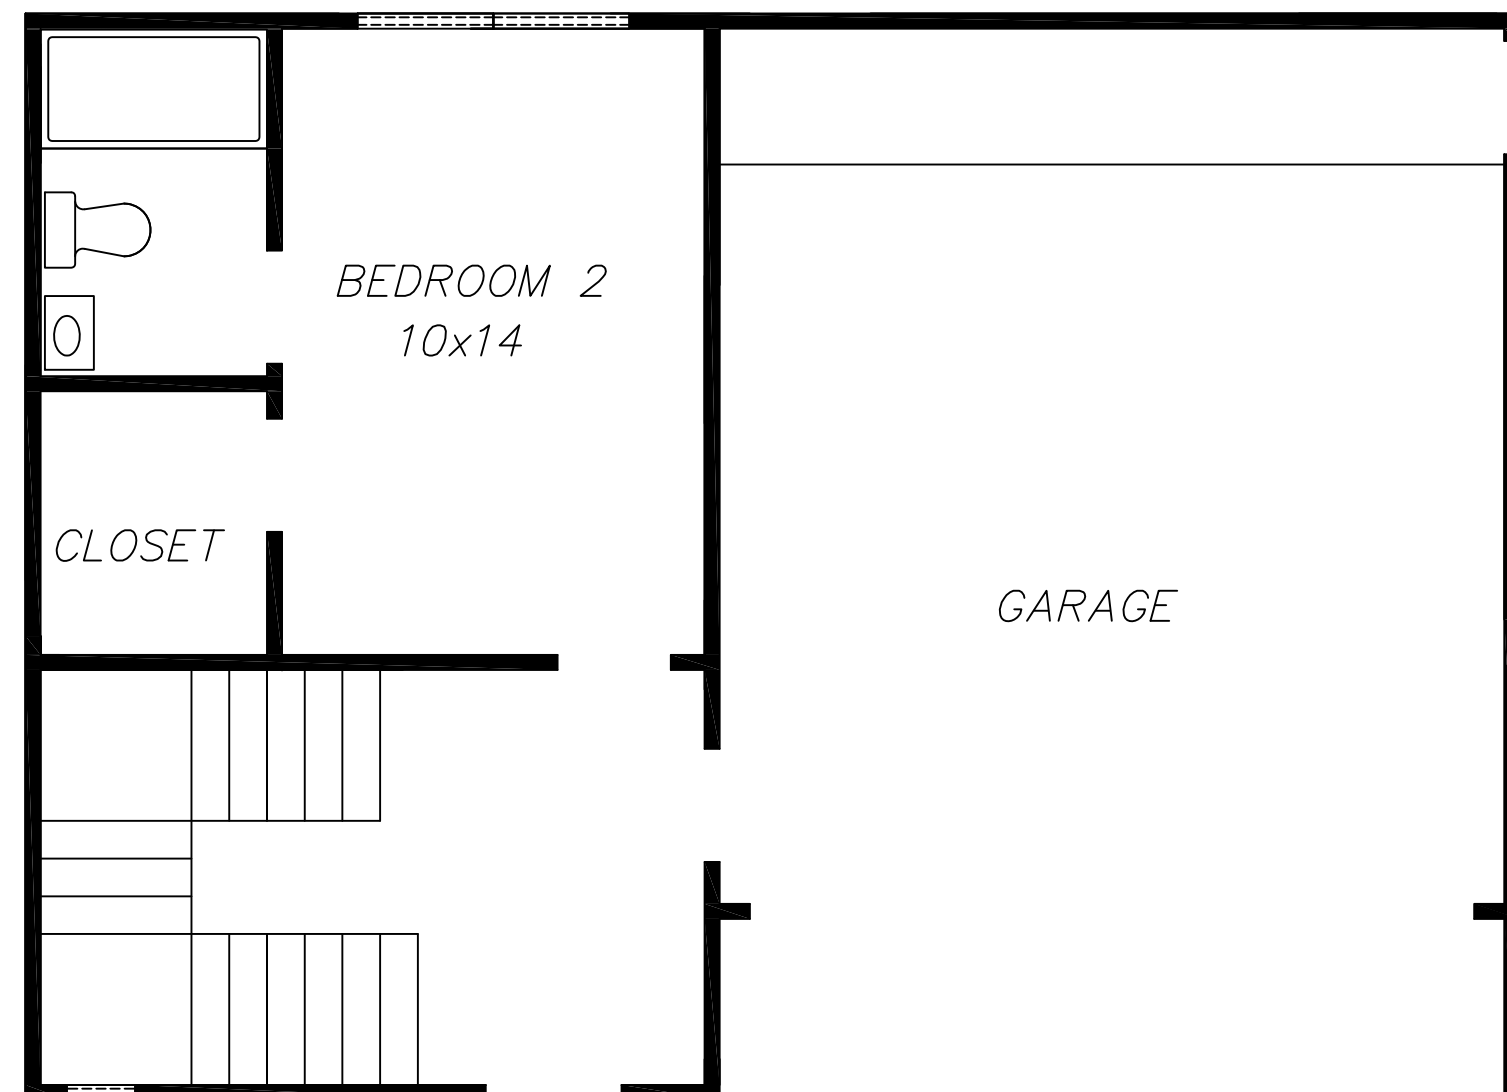

FIRST FLOOR PLAN

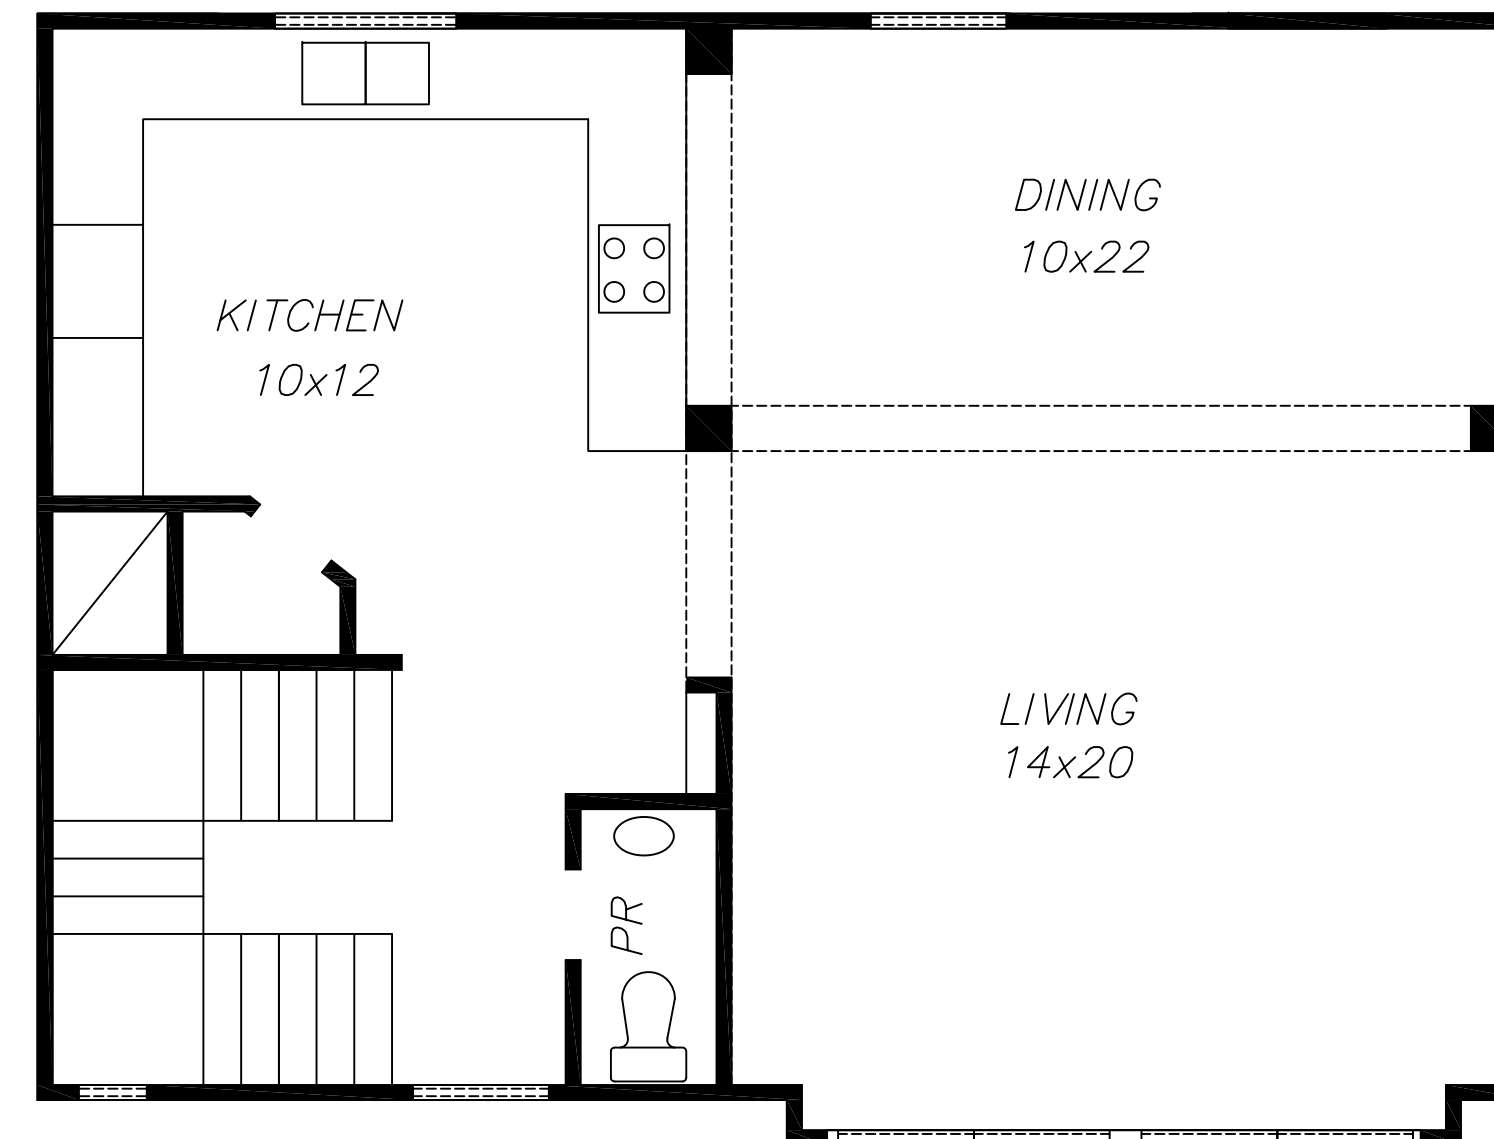

SECOND FLOOR PLAN