
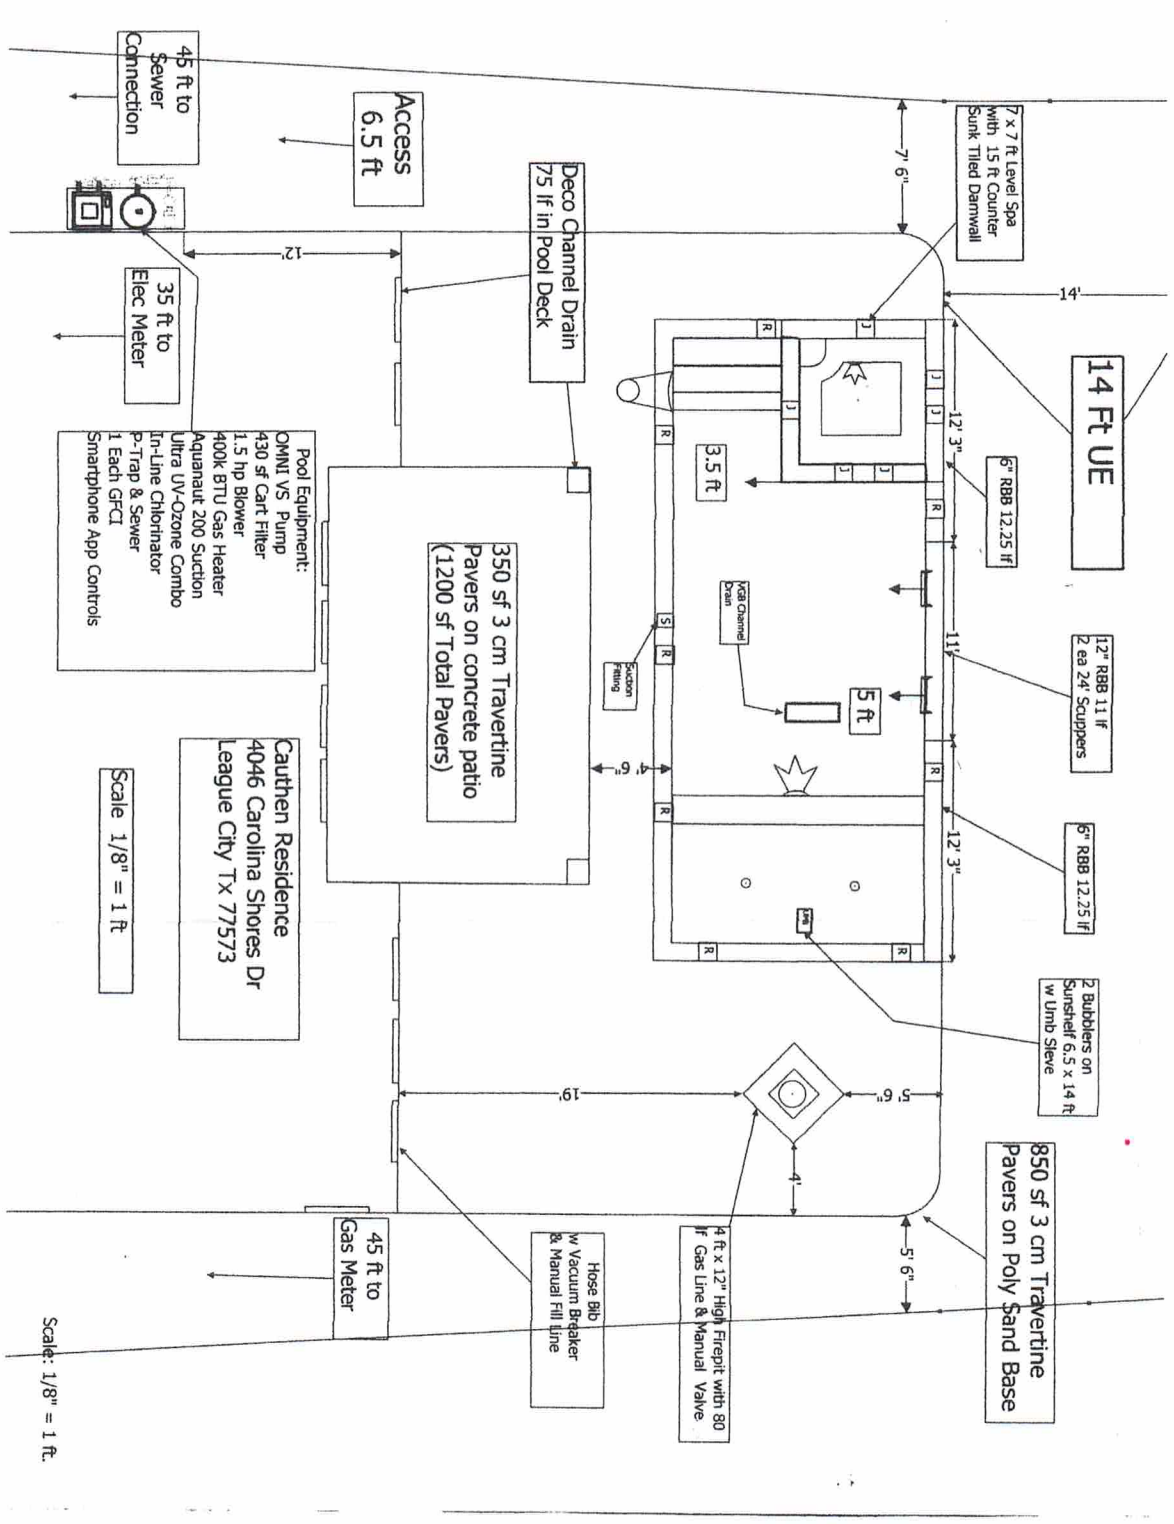


Permit # P0200505

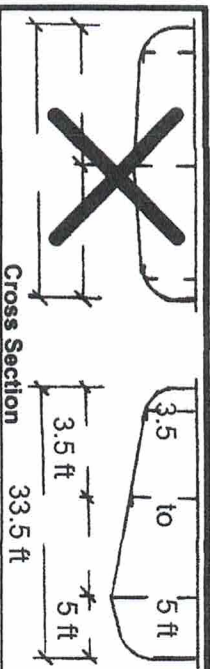

POOL SPECIFICATIONS

MAXIMUM WIDTH 14 ft PERIMETER 95 ft
MAXIMUM LENGTH 33.5 ft SURFACE AREA 469 sq ft
POOL DEPTHS 3.5 to 5 ft Incl spa

EXCAVATION 6.5 ft
ACCESS Take

DIRT Take
#STUMPS 0 SIZE
FENCE TYPE Wood
REMOVE BY PSD
REPLACE BY PSD
SAWCUT XXX
BREAKOUT XXX

STEEL 3/8" o.c. 10"
EQUIPMENT 430sf
FILTER TYPE Cartridge
PUMP H.P. OMNI VS
TIMER Std
LIGHT LED Color
POOL VAC Aquanaut 200
HEATER Nat BTU/400k

PLUMBING T2B
FILTER RUN 35 ft
HIGH FLOW RETURNS 8
P-TRAP ESPM GAS F.45
GAS RUN YES LF 145
WATER FEATURE:
2 ea 24 Scuppers
2 Bubbler
4ft x 12" High Firepit
With 80 ft Gas Line
ELECTRIC Yes LF 155
Add Sub Panel
GUNITE 14 lf Bench
LENS/CONTROL
SYNCHRONIZER
EXHAUST FAN
SUNSHELL 14 x 6.5 ft
DAMWALL W Umb Sleeve
R.B.B. 6" x 24.5 LF
R.B.B. 12" x 11 LF
R.B.B. 12" x 11 LF

SPA 7 X 7
SIZE 7 X 7
PLUMBING RUN 45 ft
DAM WALL 6" x 12" LF
DAM WALL 6" x 12" LF

COPING 3 cm Trav
TILE TYPE TBD
SPA DAM WALL
ACCENTS
BUYER
APPROVE ABOVE SPECIFICATIONS
APPROVED EQUIPMENT LOCATION
APPROVED DECK SQUARE FOOTAGE
SIGNATURE
BUYER
CO-BUYER

DECKING 1200 sf Trav Pavers
TYPE on sand & on
COLOR Existing concrete
RISERS Existing concrete
FOOTINGS
FINISHES
MASTIC Deco Channel
DRAINS 75 ft
PRETREATMENT

PLASTER Precision
COLOR Pabbie
SPA
JOINT ROCK
IN LINE CHLOR Ultra UV
AQUA PURE
PLASTER
Ozone Combo

NUMBER OF PERS 6
BLOWER Smartphone App
REMOTE
LIGHT LED Color
BRIDGE SPILLWAY
SPA RAISED NO
15 lin ft Countersunk
Tiled Damwall

CLAYTON CAUTHEN
4046 CAROLINA SHORES DR
LEAGUE CITY TX 77573

281.265.2774 Office
281.265.2766 Fax
www.precisionswimmingpools.com

Scale: 1/8" = 1 ft.