

60'

5' Utility Esmt

BACK YARD

8' Utility Esmt

BACK YARD

20'-7"

5' Utility Esmt

27'-10"

BACK YARD

5'

5'

Optional Cover Patio  
19'9"X12'.9"

Family Room  
19'X18'

Breakfast  
12'.5"X10'

Master Bedroom  
16'.5"X16'.5"

Master Bathroom  
10'10"X12'.9"

Kitchen  
12'X15'

Pantry  
4'8" X 5'

Walking Closet  
10'10"X8'.9"

Entry Foyer  
Double Hight

Flexible Space Study  
10'X12'

1/2 Bath  
4'2"X7'

Laudry  
5'X8'.5"


Front Porche

Access

Hallway



Garage  
2 Cars  
22'X22'

W.H.

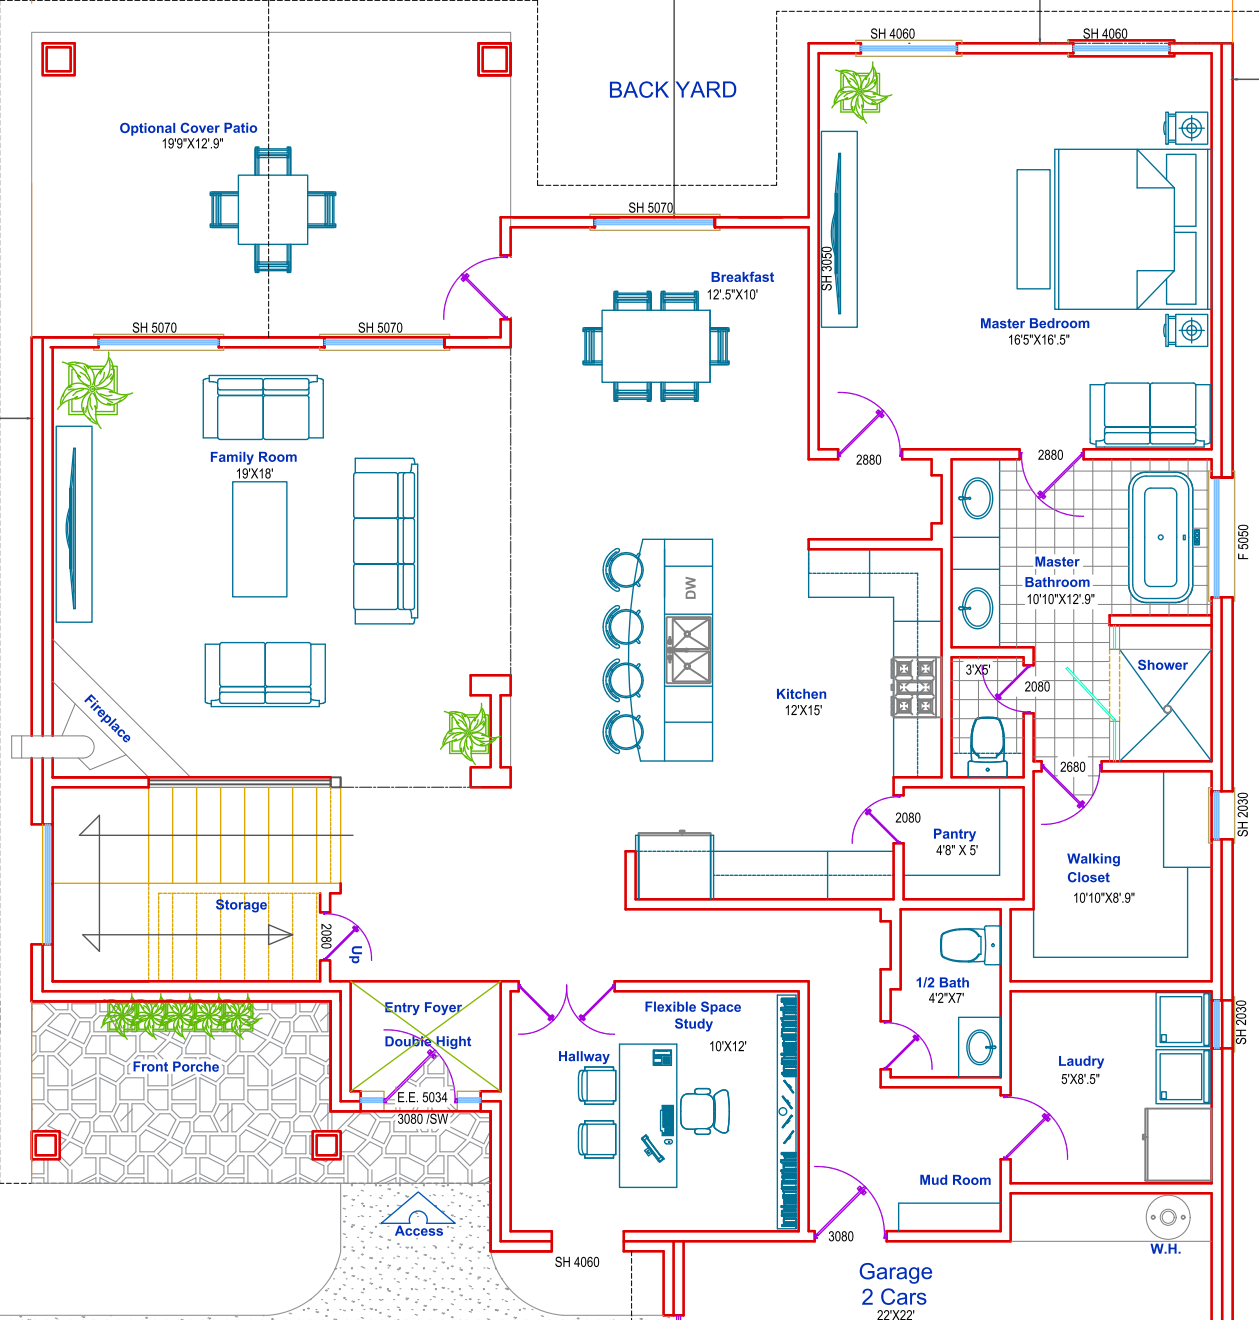

120'

8' Utility Esmt

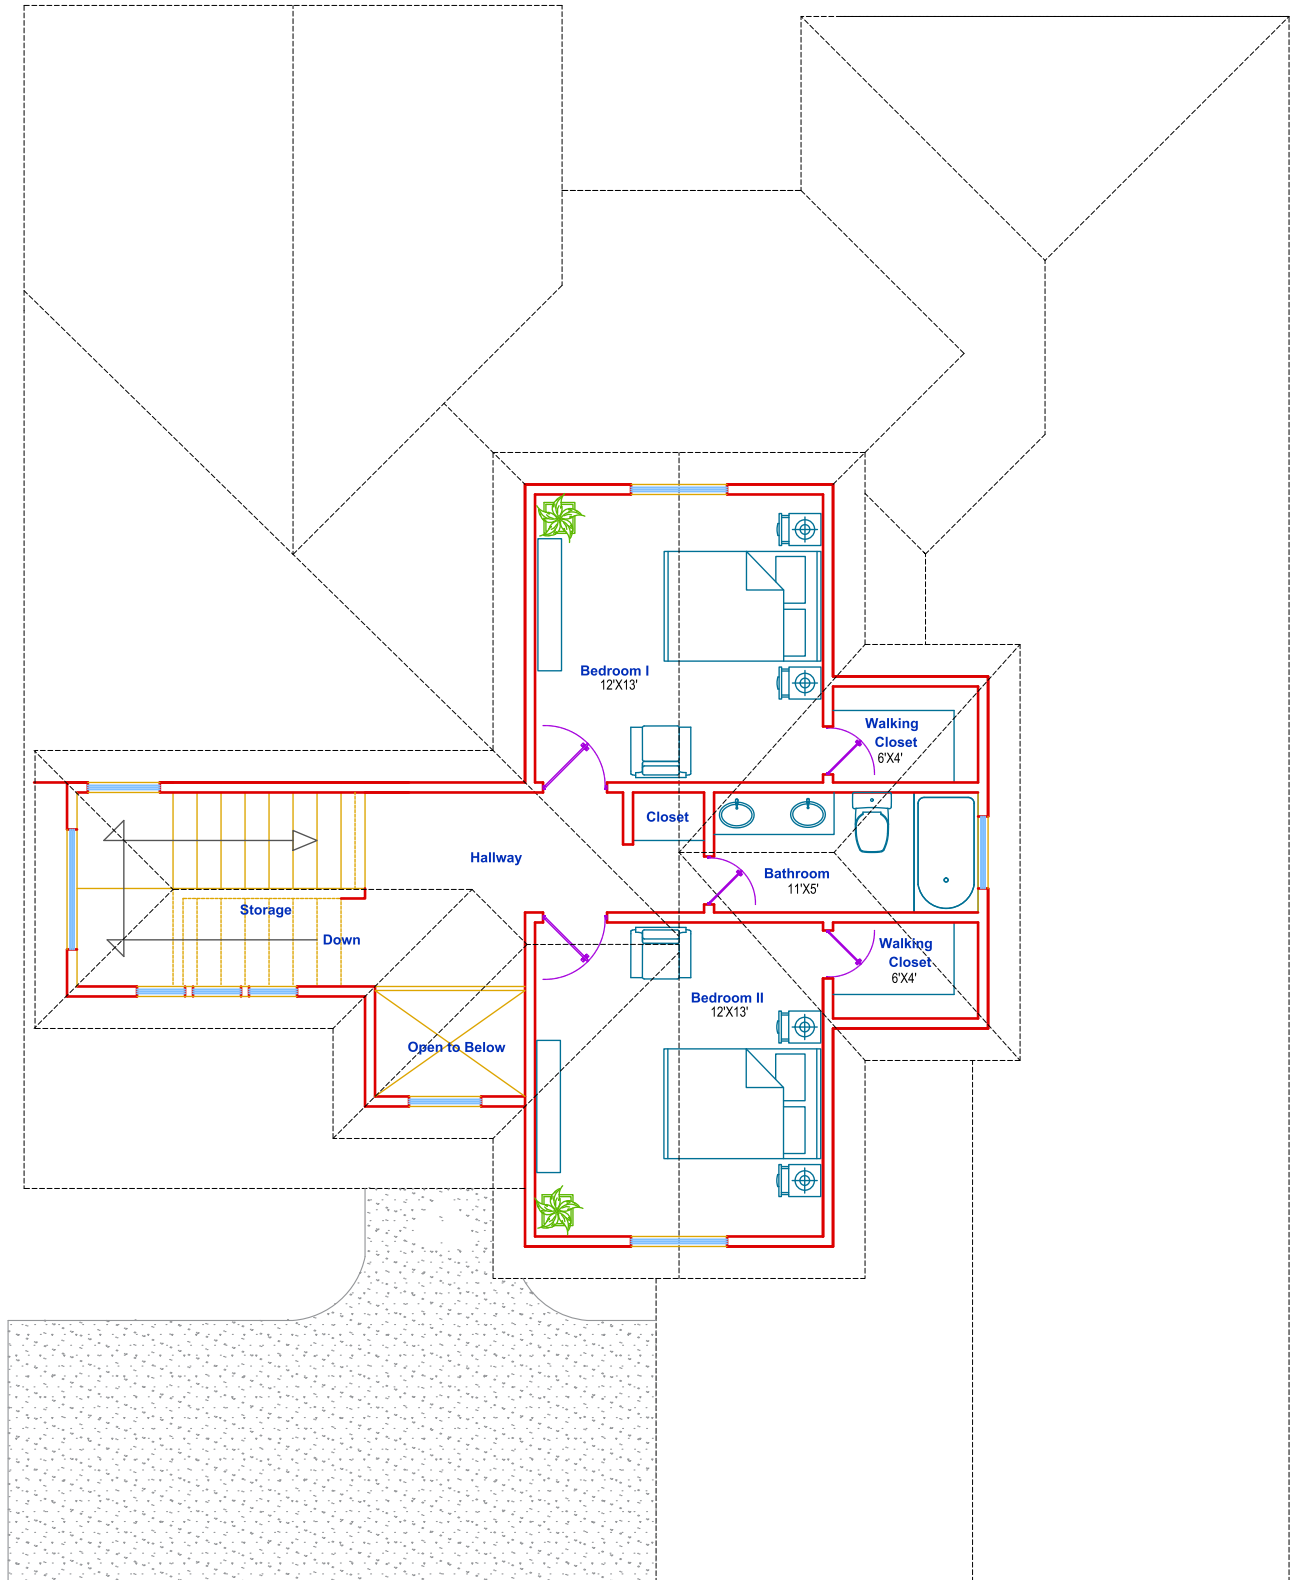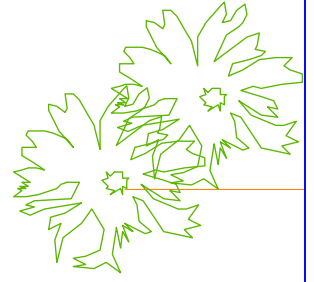



**FRONT ELEVATION**

SCALE 3/32"=1'