


DESIGN 3100

SEE ELEVATION FOR PORCH DETAIL
3/10/03

DAVID
POWERS
HOMES

Masterpiece
COLLECTION

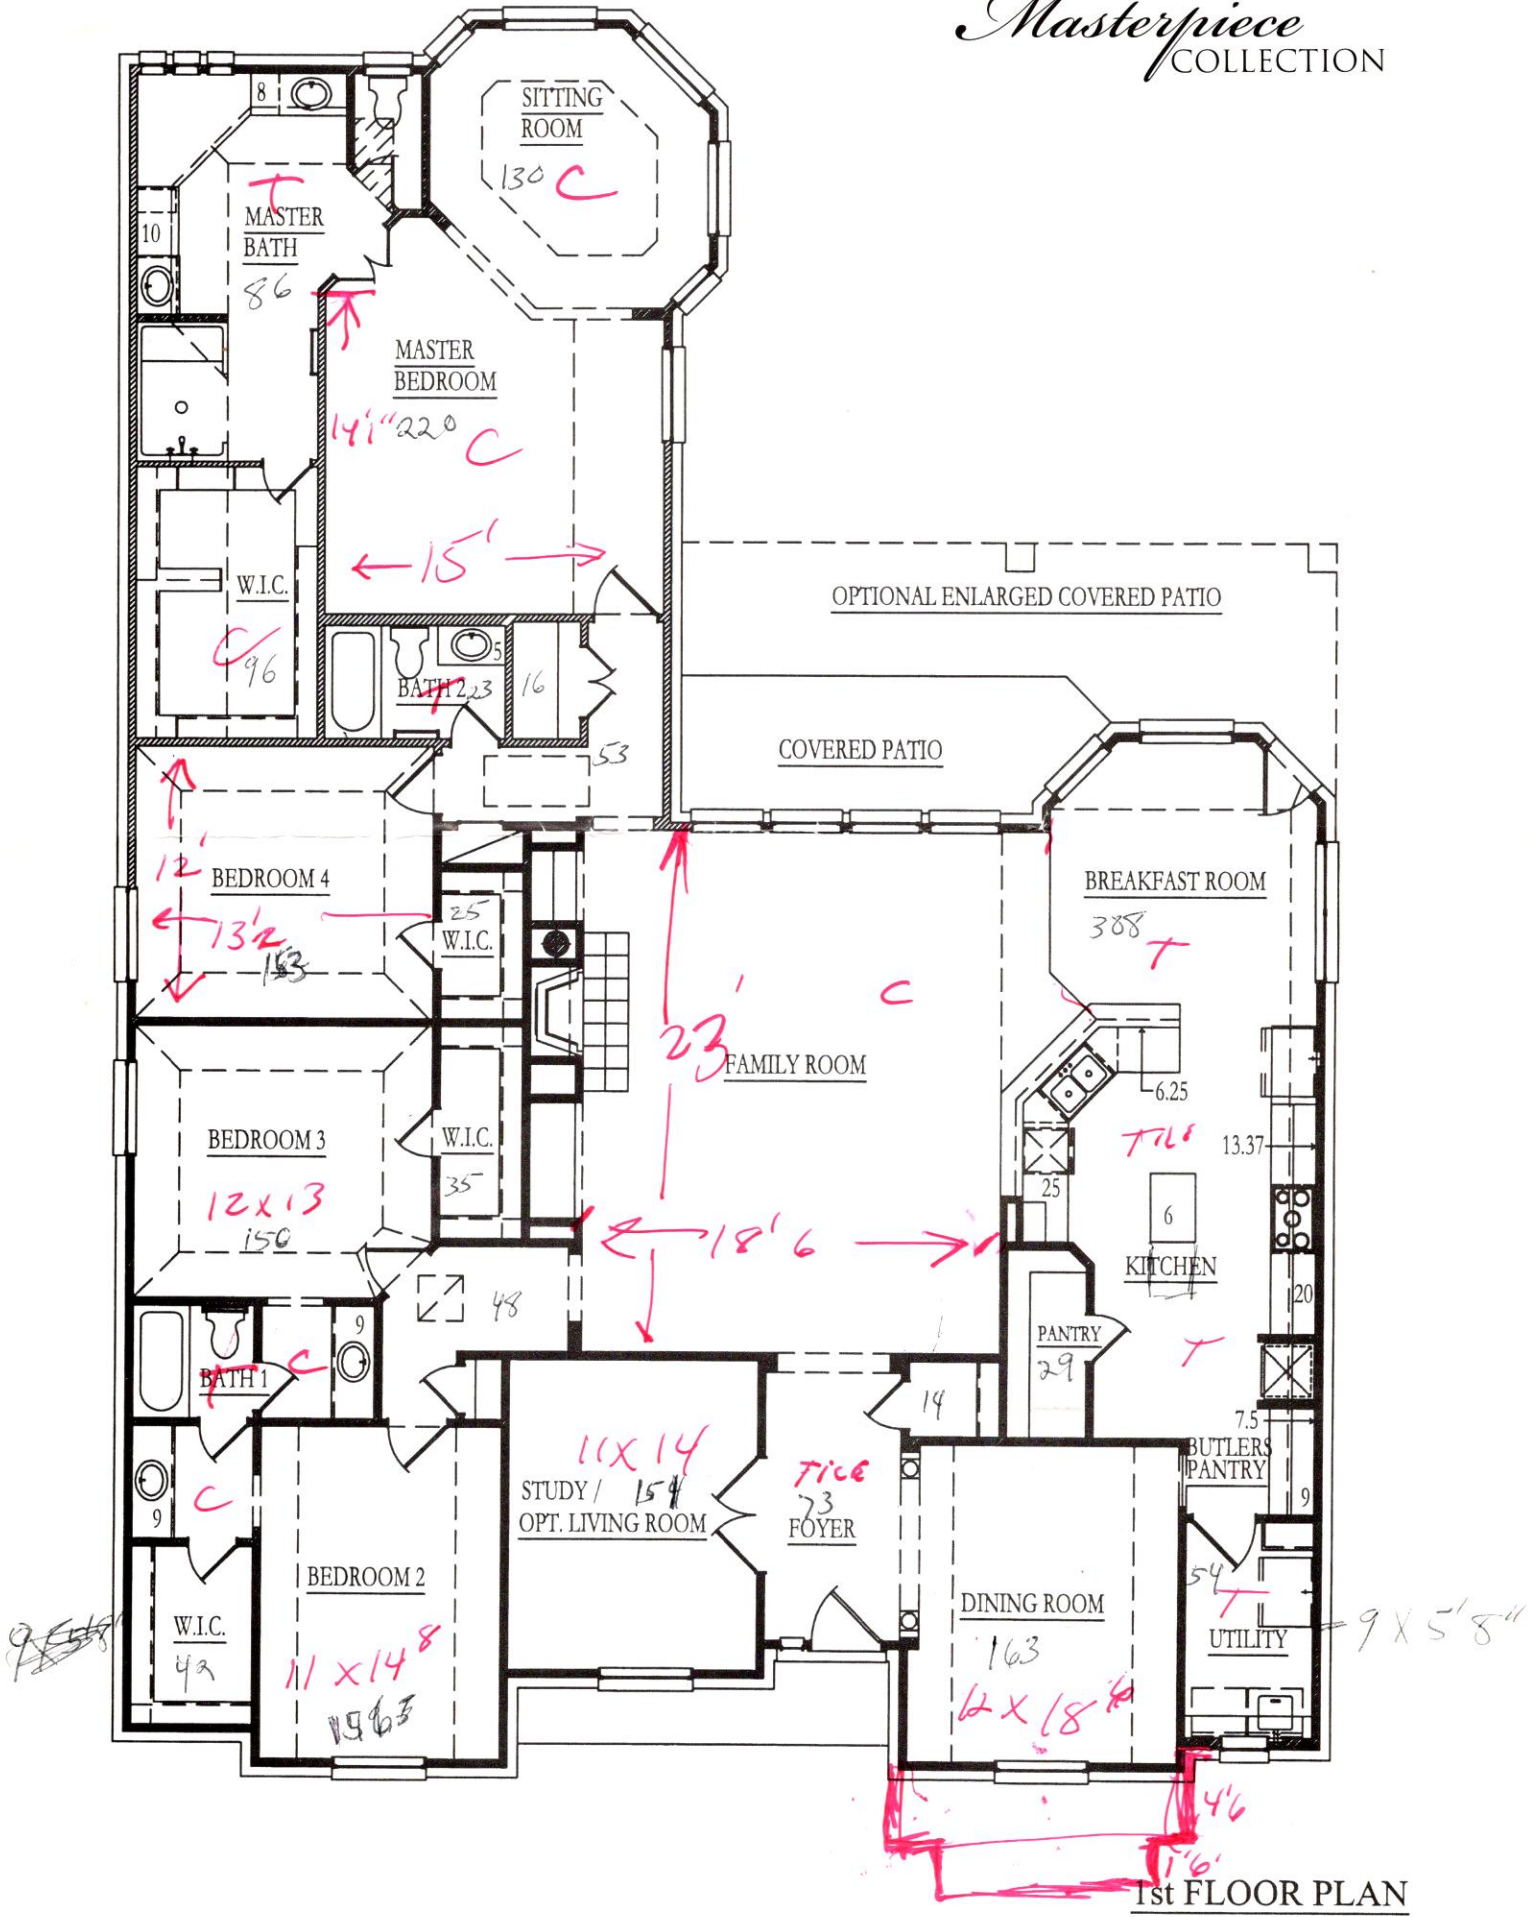

1st FLOOR PLAN
2M2866