


LEGEND

--- EXISTING RIGHT-OF-WAY	--- EXISTING CULVERTS	▲ N
--- PROPOSED RIGHT-OF-WAY	← / → TRAFFIC/WATER FLOW DIRECTION	1" = 50' SCALE, BY 10/11
--- PROPOSED DRAINAGE EASEMENT	--- PROPOSED SHARED USE PATH	
--- PROPOSED SARCUT LINE	--- PROPOSED PAVEMENT	
--- PROPOSED CHANNEL BANKS	--- PROPOSED RAISED MEDIAN	
--- PROPOSED CULVERT EXTENSIONS	--- PROPOSED BRIDGES	
--- PROPOSED APPROACH SLAB	--- PROPOSED DRAINAGE EASEMENT	
--- PROPOSED CURBED SECTIONS	--- POTENTIAL DISPLACEMENT	
--- PROPOSED BRIDGE BENTS	--- PROPOSED CONCRETE LINING	

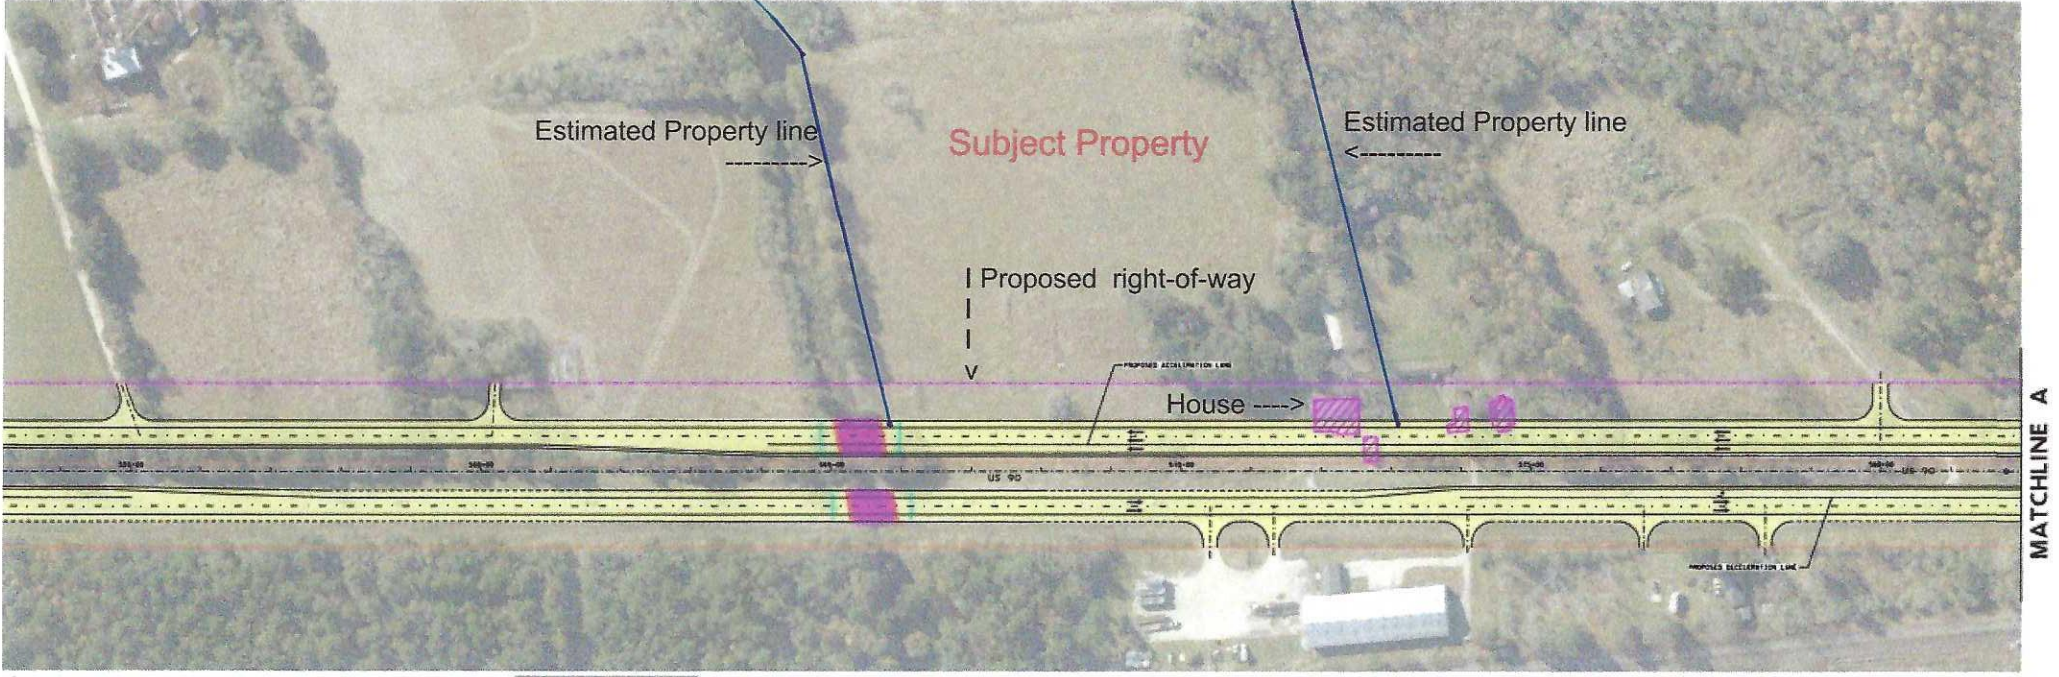

*****NOT A SURVEY*****
MAP LINES ARE FOR REFERENCE ONLY