



STUDIO Z

1324 JACKSON ST #26
SAN FRANCISCO, CA 94109
PHONE: 415-685-1094
SOFIANEZATLA@GMAIL.COM

PROJECT DESIGNER

SOUFYANE ZATLA

HOUSE REMODELING AND ADDITION

7819 EDGEWAY DR
HOUSTON, TX 77055

RESERVED AREA FOR CITY DATE
& APPROVAL STAMPS

SET DESCRIPTION


SCHEMATIC DESIGN
DRAWINGS ARE FOR CLIENT REVIEW ONLY
NOT FOR CONSTRUCTION

SUBMITTAL HISTORY & REVISIONS


PROPOSED ELEVATIONS

A3.1



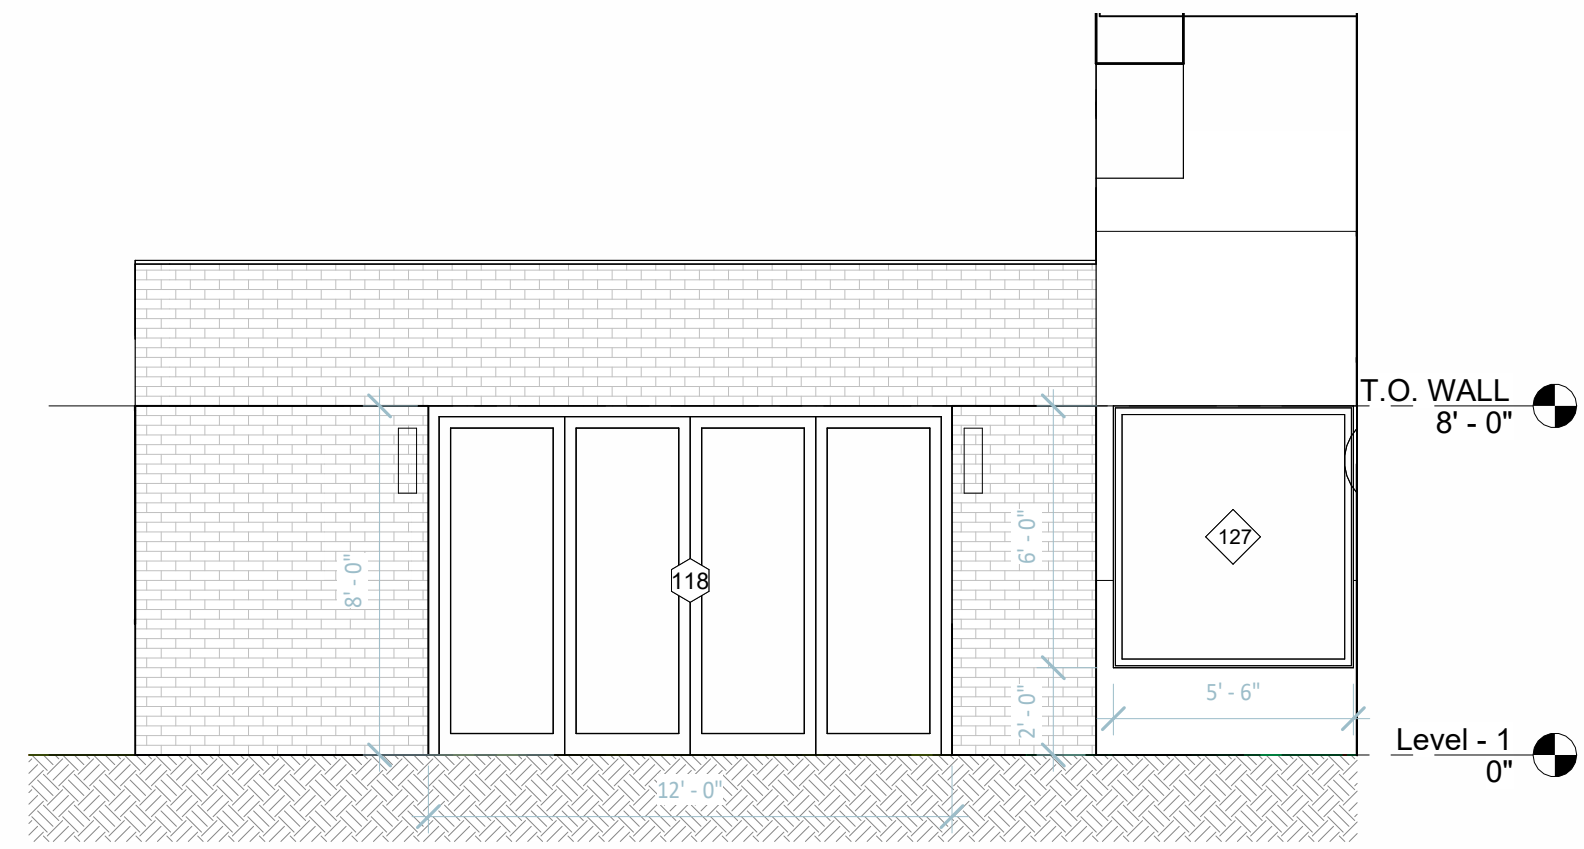

2 (N) WEST COURTYARD ELEVATION
SCALE : 1/4" = 1'-0"

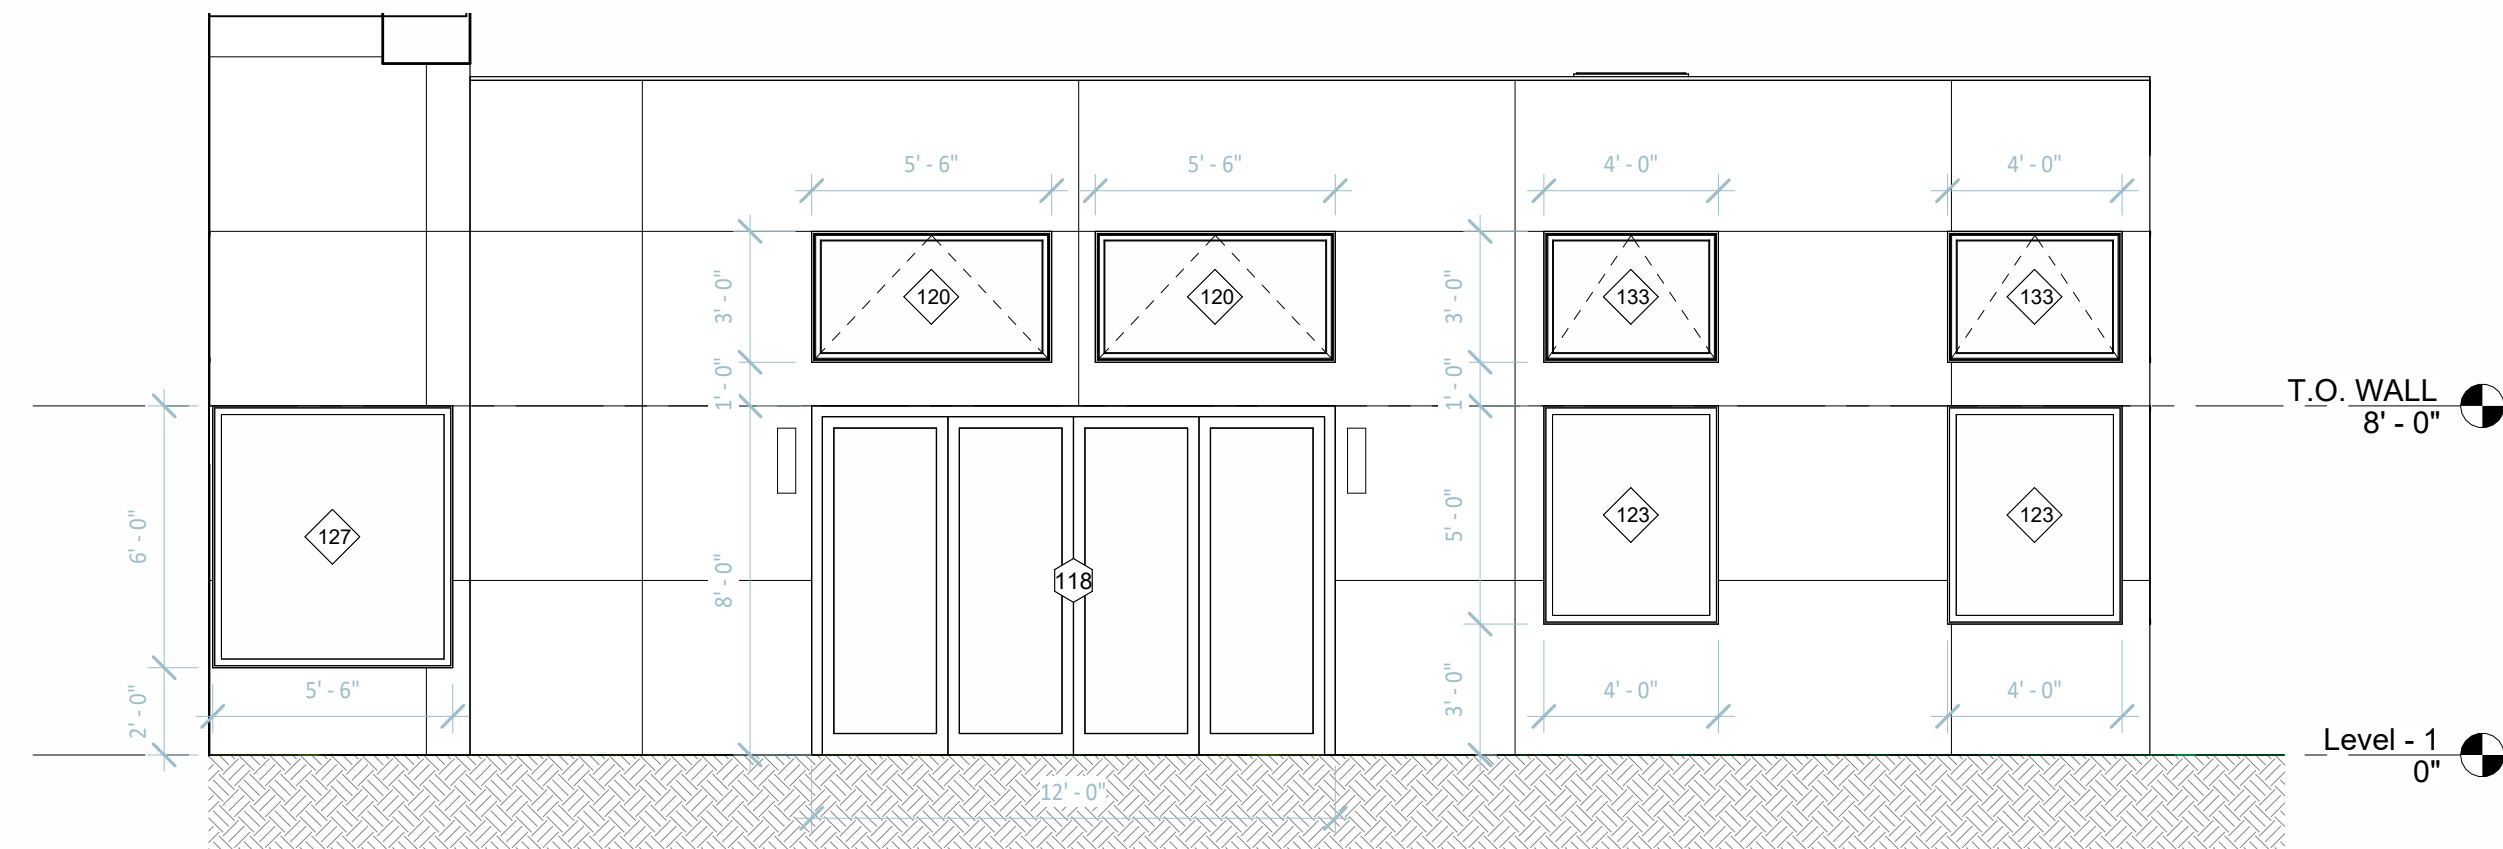


1 (N) EAST COURTYARD ELEVATION
SCALE : 1/4" = 1'-0"



STUDIO Z
1324 JACKSON ST #26
SAN FRANCISCO, CA 94109
PHONE: 415-685-1094
SOFIANEZATLA@GMAIL.COM
PROJECT DESIGNER
SOUFYANE ZATLA

HOUSE REMODELING AND ADDITION
7819 EDGEWAY DR
HOUSTON, TX 77055

RESERVED AREA FOR CITY DATE
& APPROVAL STAMPS

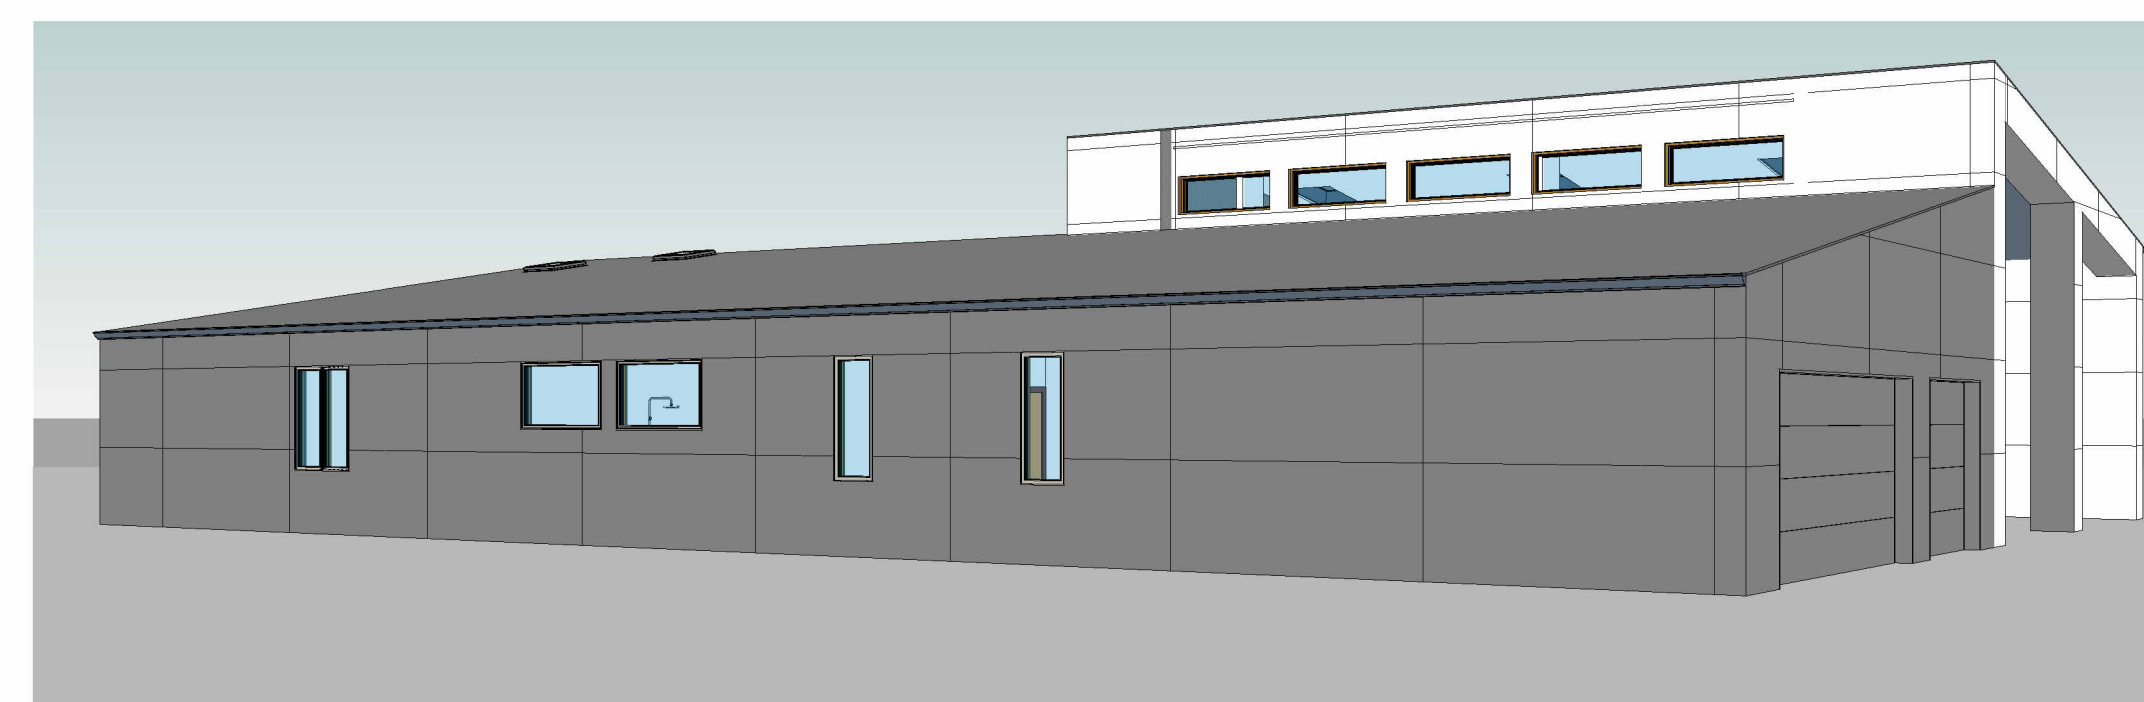

SET DESCRIPTION
SCHEMATIC DESIGN
DRAWINGS ARE FOR CLIENT REVIEW ONLY
NOT FOR CONSTRUCTION
SUBMITTAL HISTORY & REVISIONS

PROPOSED ELEVATIONS
A3.2