


REQUIREMENTS

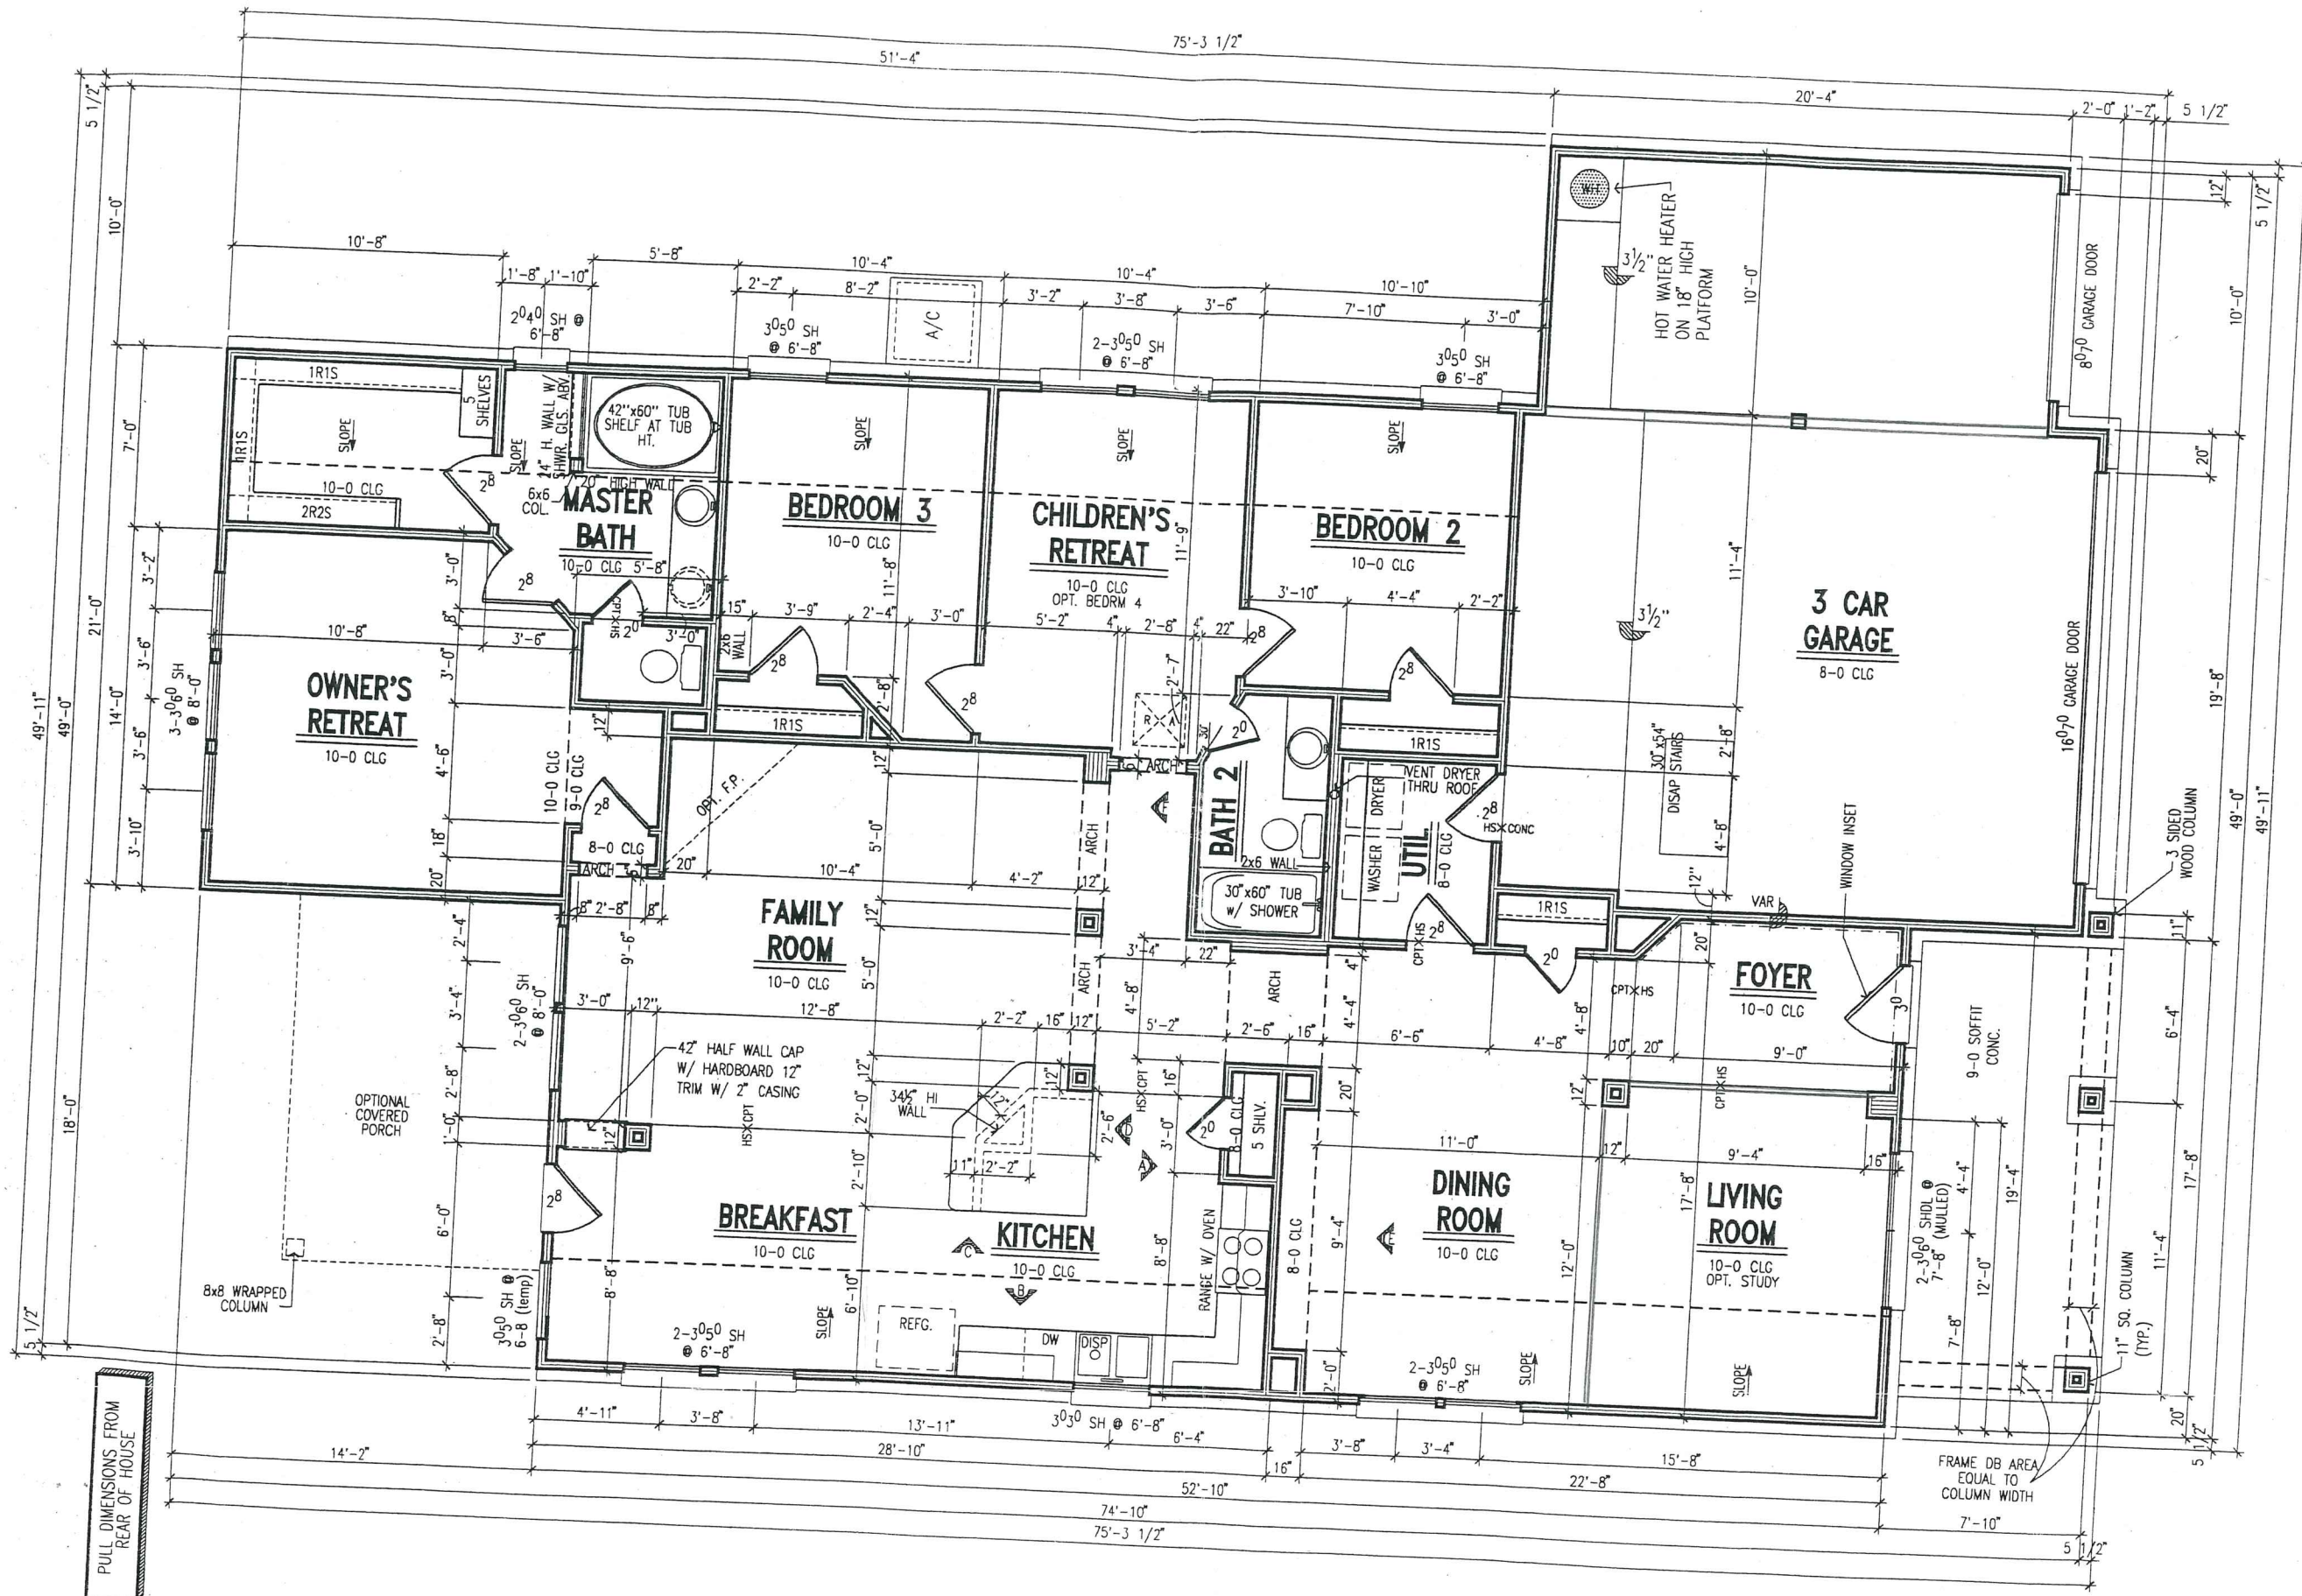

FLOOR PLAN W/3 CAR GARAGE

CODE BOOK NOTES