

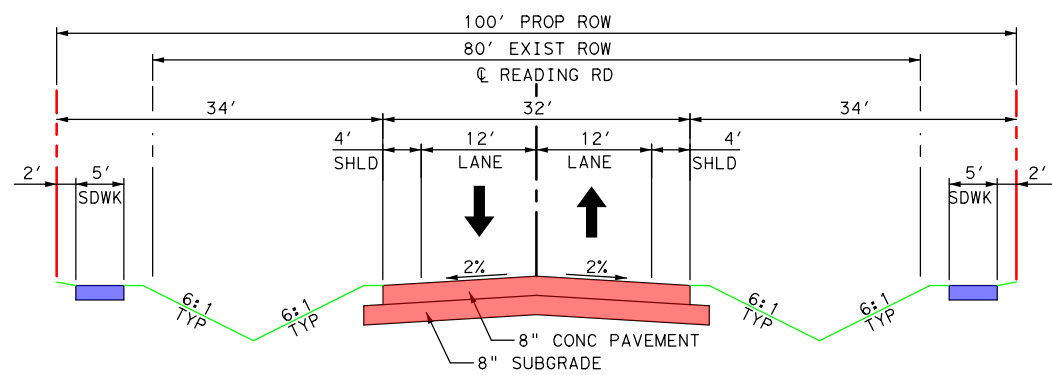
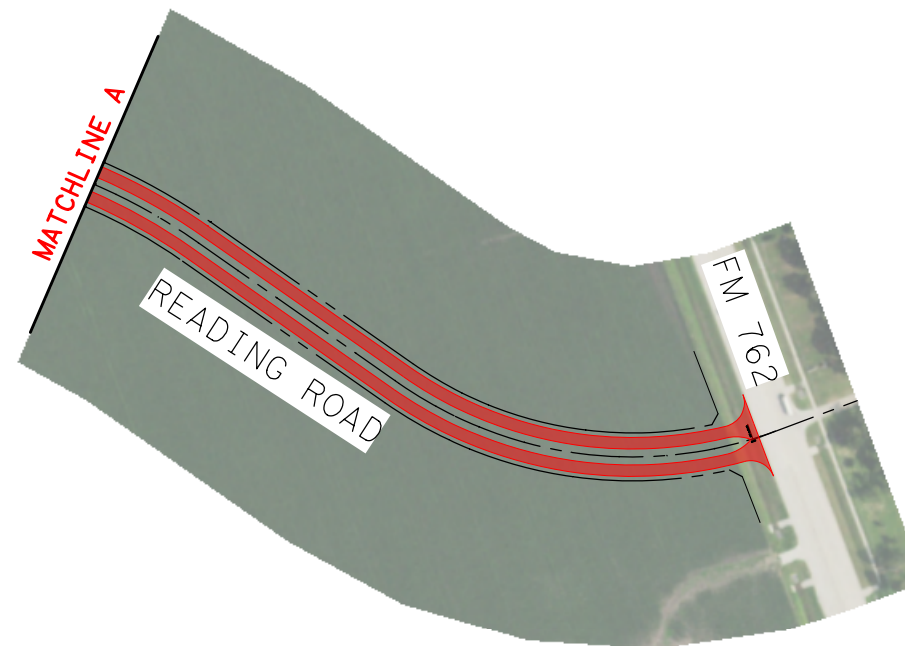


FILE:J:\For+BendCo\2100000031\_000\_FBC\_2020 Bond Project\6\_00\_CADD\6\_05\_Scratch\ZJ\HSIP Projects.dgn  
 DATE:1/31/2024 2:36:13 PM  
 USER:zjacobson  
 PLOTDRIVER: TxDOT\_Waco\_PDF\_Color.plt

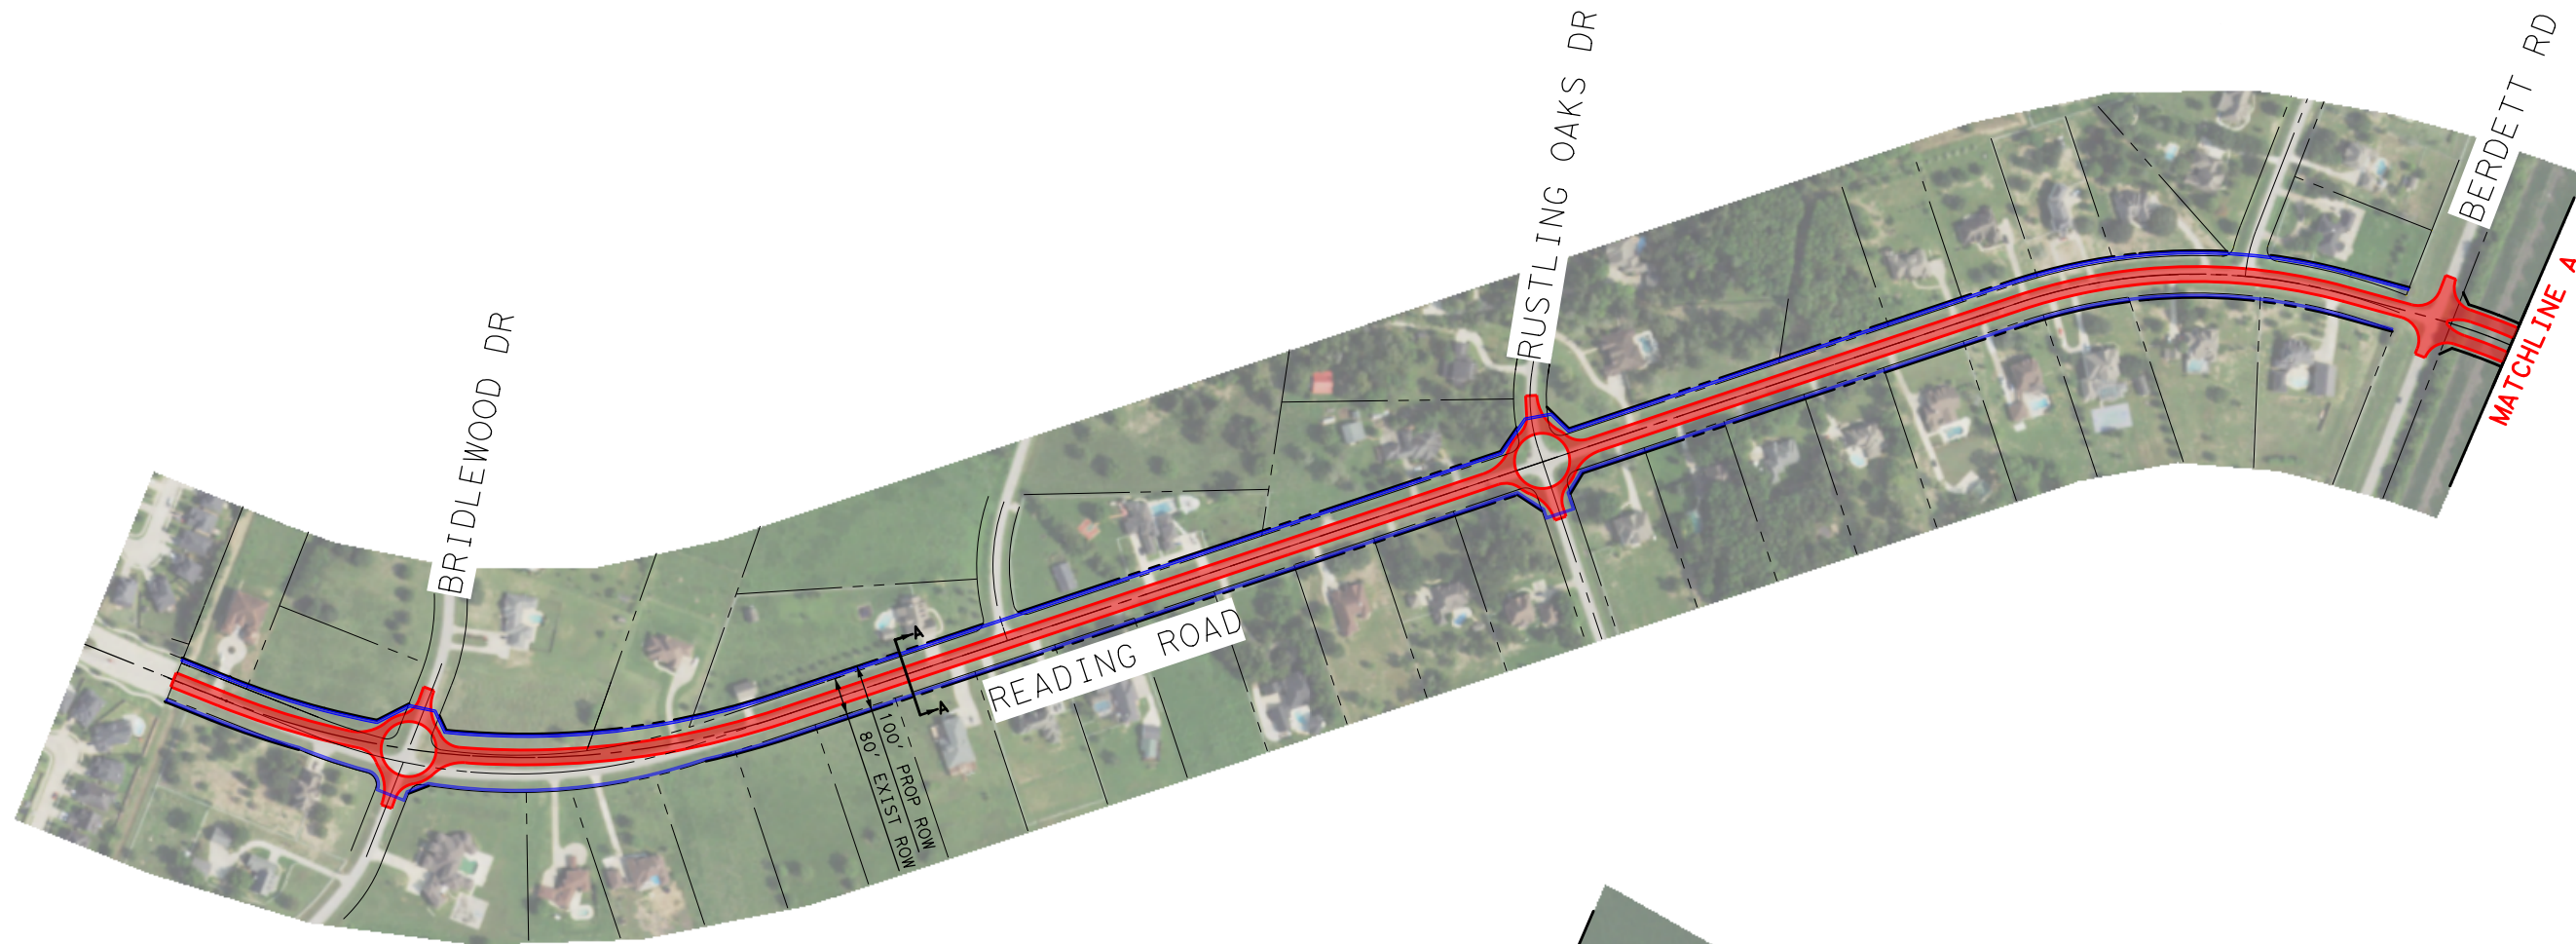

SECTION A-A

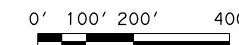

**FORT BEND COUNTY**  
 Binkley & Barfield | Binkley & Barfield, Inc. | TxEng F-257  
 1710 Seamist Dr, Houston, TX 77008  
 713.869.3433 | BinkleyBarfield.com

**READING ROAD  
 PROJECT LAYOUT  
 EXHIBIT**

SHEET 1 OF 1

|                   |             |                 |
|-------------------|-------------|-----------------|
| FED. RD. DIV. NO. | PROJECT NO. | SHEET NO.       |
| STATE             | DIST.       | COUNTY          |
| TEXAS             |             | FORT BEND       |
| CONT.             | SECT.       | JOB HIGHWAY NO. |
|                   |             | FRONT ST        |