


WILD WING PRESERVE LOT ANALYSIS

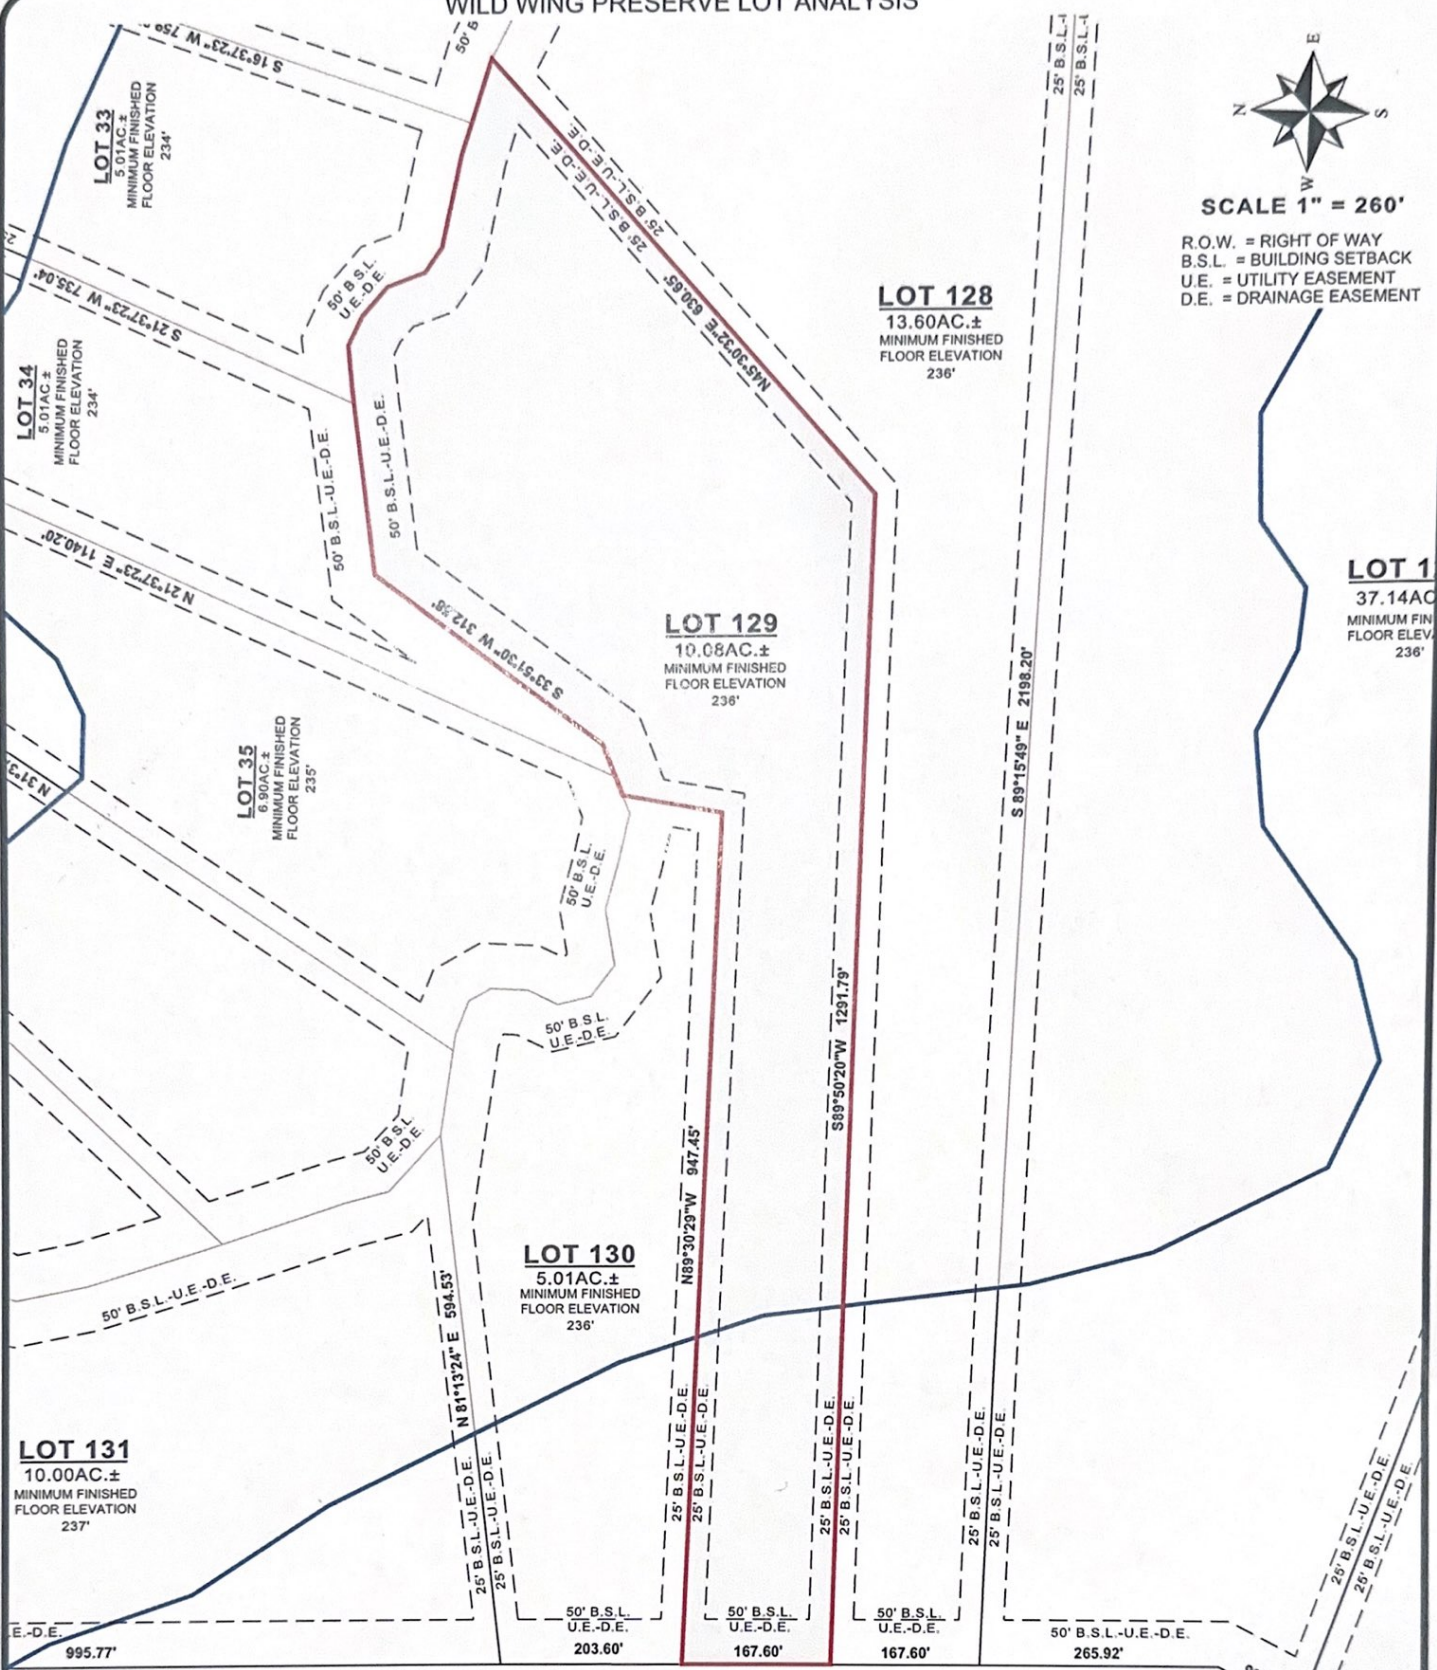

SCALE 1" = 260'

R.O.W. = RIGHT OF WAY
 B.S.L. = BUILDING SETBACK
 U.E. = UTILITY EASEMENT
 D.E. = DRAINAGE EASEMENT



LOT 1
 37.14 AC
 MINIMUM FINISHED FLOOR ELEV. 238'

LOT 131
 10.00 AC ±
 MINIMUM FINISHED FLOOR ELEVATION 237'

LOT 130
 5.01 AC ±
 MINIMUM FINISHED FLOOR ELEVATION 238'

LOT 129
 10.08 AC ±
 MINIMUM FINISHED FLOOR ELEVATION 238'

LOT 128
 13.60 AC ±
 MINIMUM FINISHED FLOOR ELEVATION 236'

LOT 133
 5.01 AC ±
 MINIMUM FINISHED FLOOR ELEVATION 234'

LOT 134
 5.01 AC ±
 MINIMUM FINISHED FLOOR ELEVATION 234'

LOT 135
 5.01 AC ±
 MINIMUM FINISHED FLOOR ELEVATION 235'

LOT NUMBER: 129
BUYER:
LAND CONSULTANT:
APPROVED:


PRELIMINARY
 PURSUANT TO THE STATE OF TEXAS ADMINISTRATIVE CODE SECTION 138.33(e), THIS DOCUMENT IS "PRELIMINARY, THIS DOCUMENT SHALL NOT BE RECORDED FOR ANY PURPOSE AND SHALL NOT BE USED OR VIEWED OR RELIED UPON AS A FINAL SURVEY DOCUMENT".

WILD WING PRESERVE LOT ANALYSIS



SCALE 1" = 260'

R.O.W. = RIGHT OF WAY
 B.S.L. = BUILDING SETBACK
 U.E. = UTILITY EASEMENT
 D.E. = DRAINAGE EASEMENT

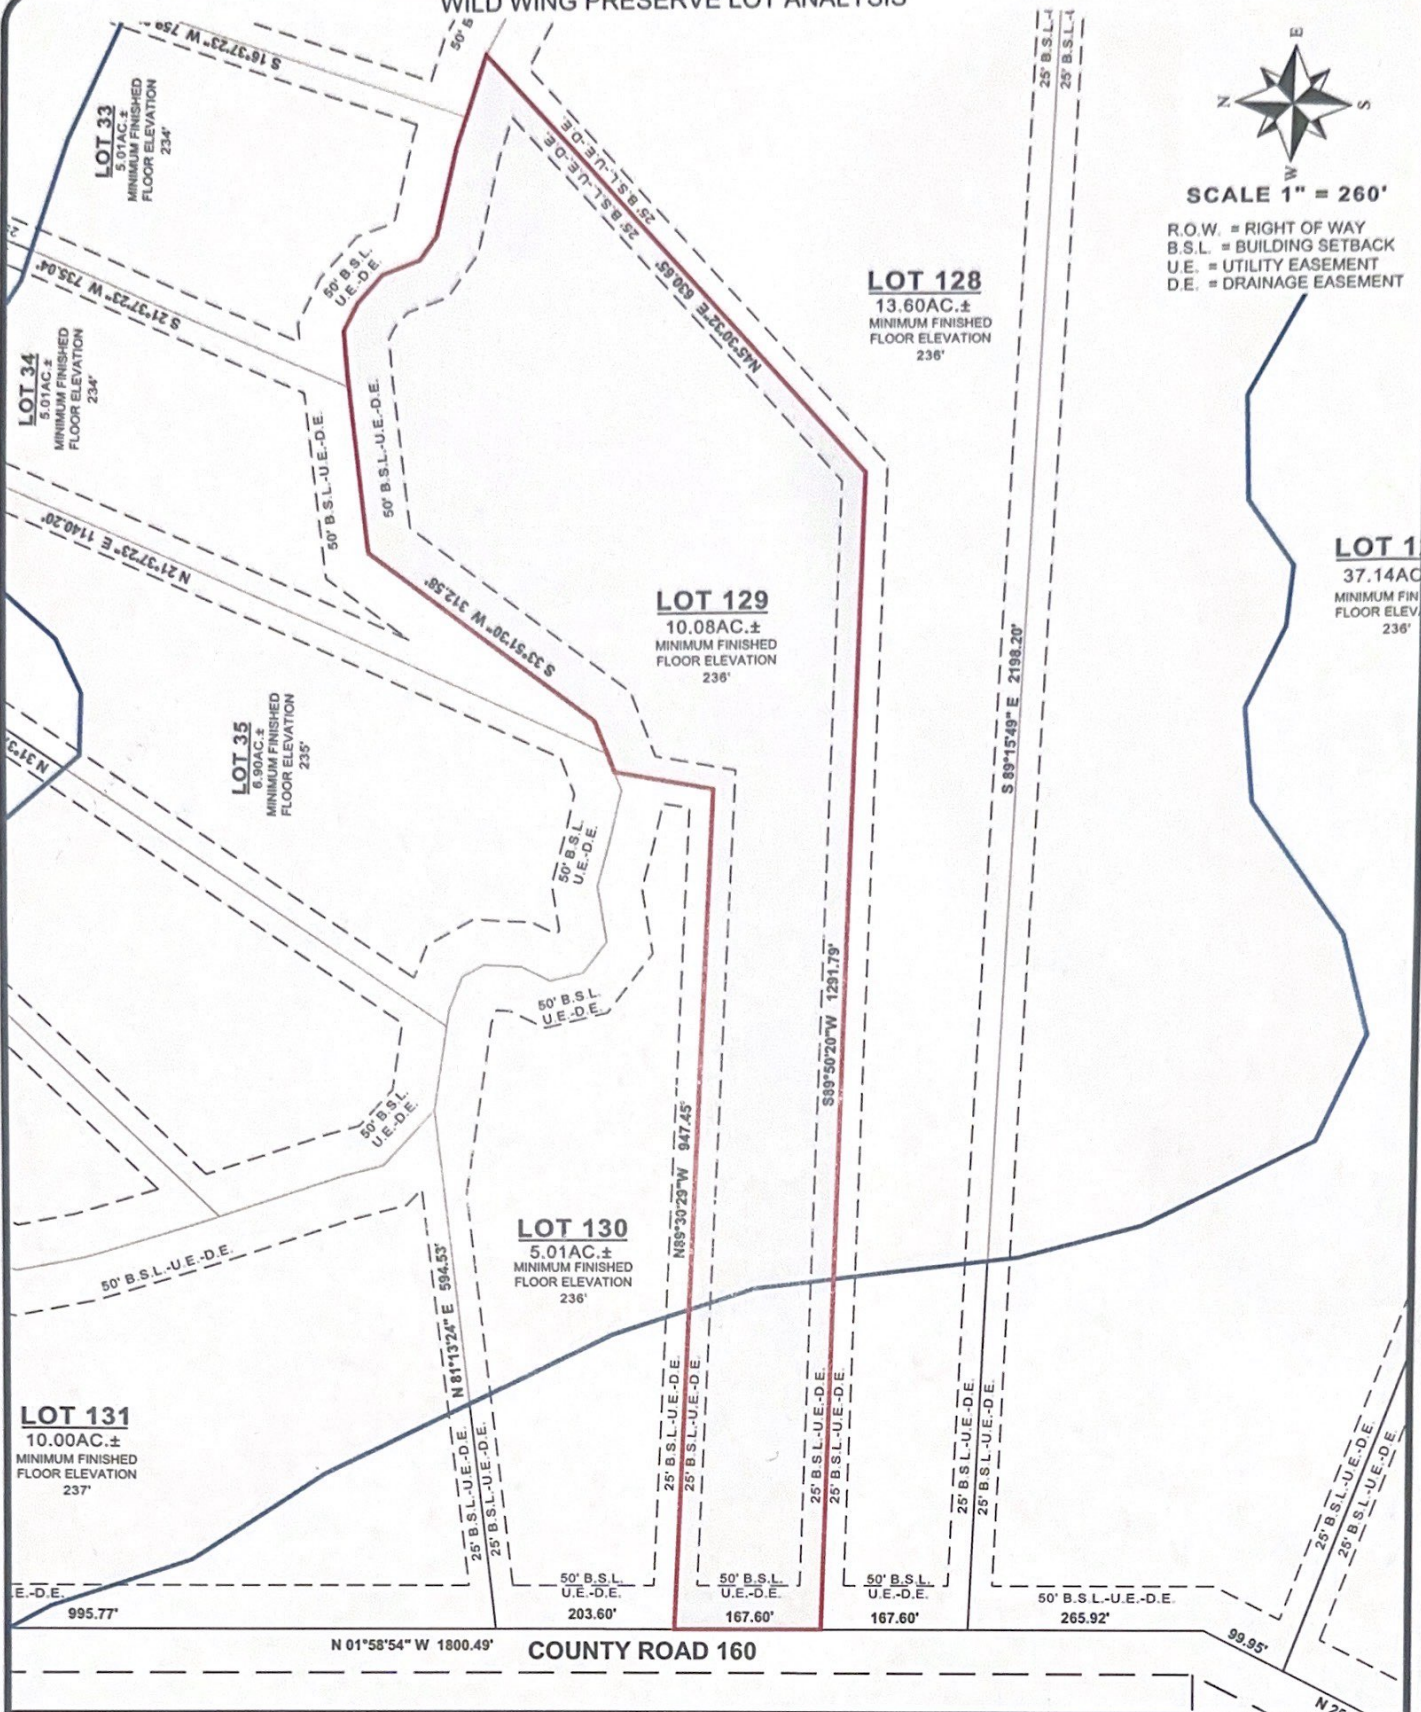

LOT 1
 37.14AC
 MINIMUM FINISHED FLOOR ELEVATION 236'

COUNTY ROAD 160

LOT NUMBER: 129
BUYER:
LAND CONSULTANT:
APPROVED:


PRELIMINARY
 PURSUANT TO THE STATE OF TEXAS ADMINISTRATIVE CODE SECTION 138.33(e), THIS DOCUMENT IS "PRELIMINARY, THIS DOCUMENT SHALL NOT BE RECORDED FOR ANY PURPOSE AND SHALL NOT BE USED OR VIEWED OR RELIED UPON AS A FINAL SURVEY DOCUMENT".

WILD WING PRESERVE LOT ANALYSIS



SCALE 1" = 260'

R.O.W. = RIGHT OF WAY
 B.S.L. = BUILDING SETBACK
 U.E. = UTILITY EASEMENT
 D.E. = DRAINAGE EASEMENT

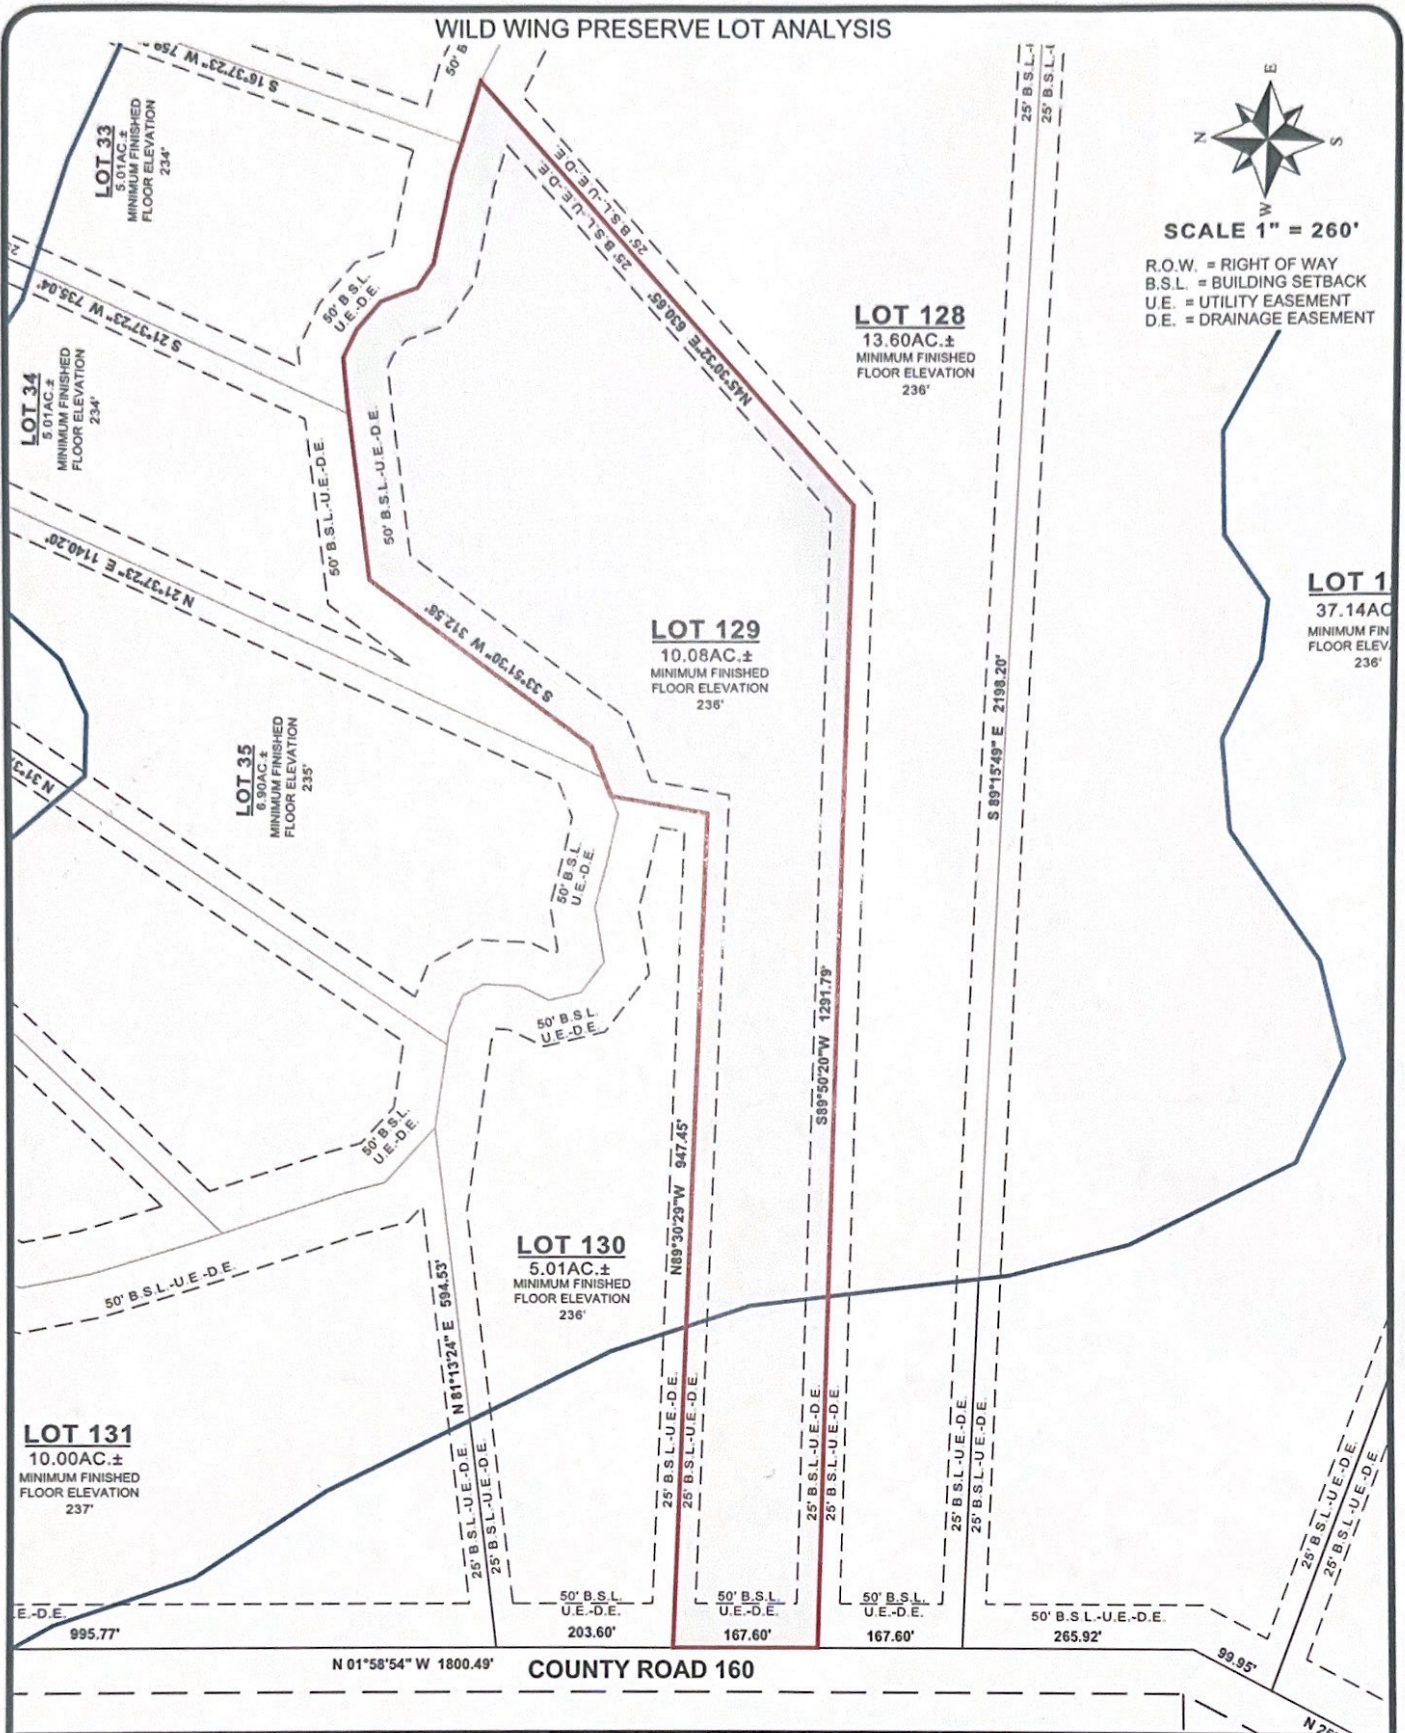

LOT NUMBER: 129
BUYER:
LAND CONSULTANT:
APPROVED:

PRELIMINARY
 PURSUANT TO THE STATE OF TEXAS ADMINISTRATIVE CODE SECTION 138.33(e), THIS DOCUMENT IS "PRELIMINARY, THIS DOCUMENT SHALL NOT BE RECORDED FOR ANY PURPOSE AND SHALL NOT BE USED OR VIEWED OR RELIED UPON AS A FINAL SURVEY DOCUMENT".