



ELEVATION A



ELEVATION B



ELEVATION C





ELEVATION D



PLAN 5687  
9/2/14




opt. brick

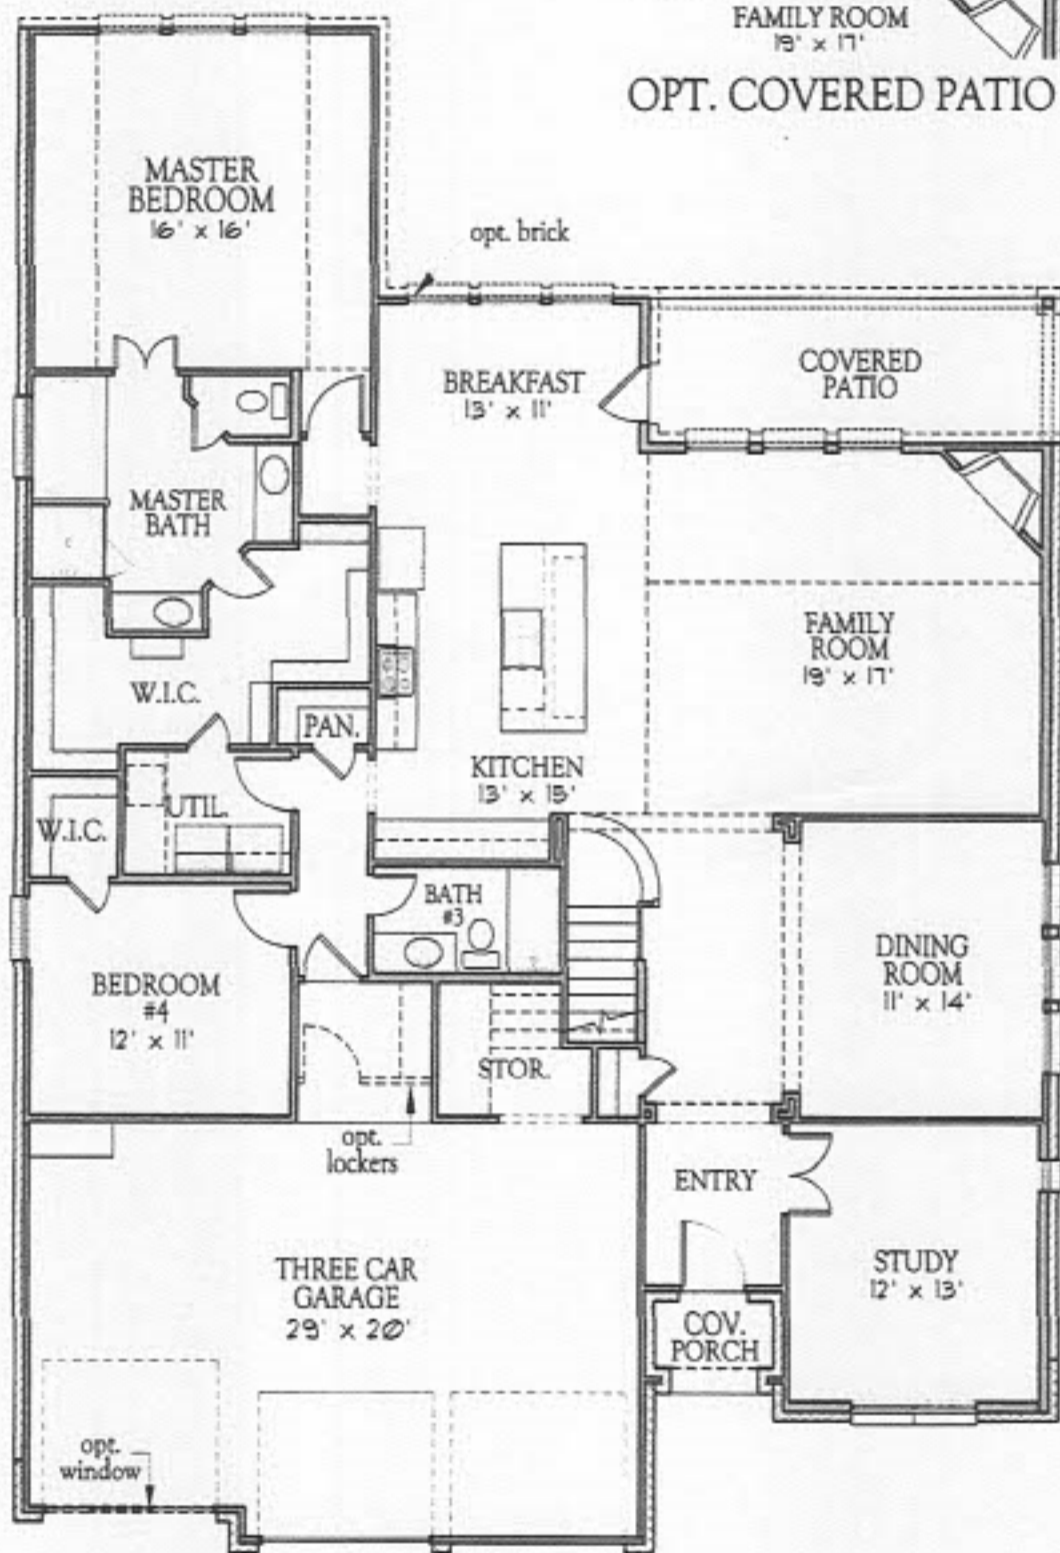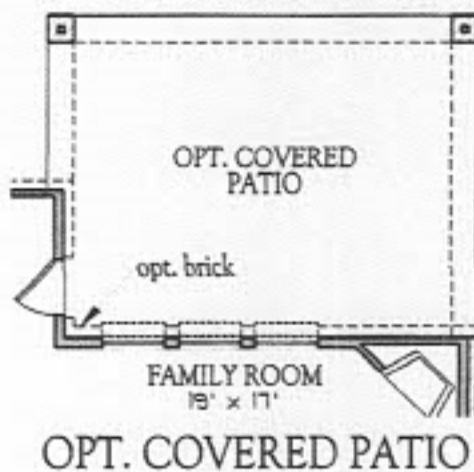


FIRST FLOOR PLAN

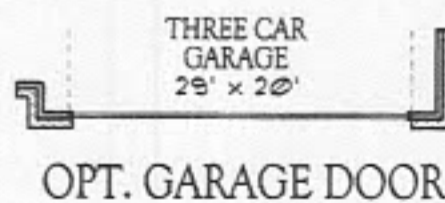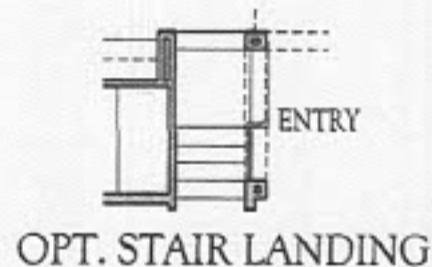


Offer void where prohibited or otherwise restricted by law. All information (including, but not limited to prices, availability, incentives, floor plans, site plans, features, standards and options, assessments and fees, planned amenities, programs, conceptual artists' renderings and community development plans) is not guaranteed and remains subject to changes or delay without notice. Maps and plans are not to scale and all dimensions are approximate. Floor plans and elevations may show upgraded features, such as stone. Please see Darling Homes Sales Manager for details and visit [www.darlinghomes.com](http://www.darlinghomes.com) for additional disclaimers. ©March 2013. Darling Homes of Texas, LLC All rights reserved 9/2/14

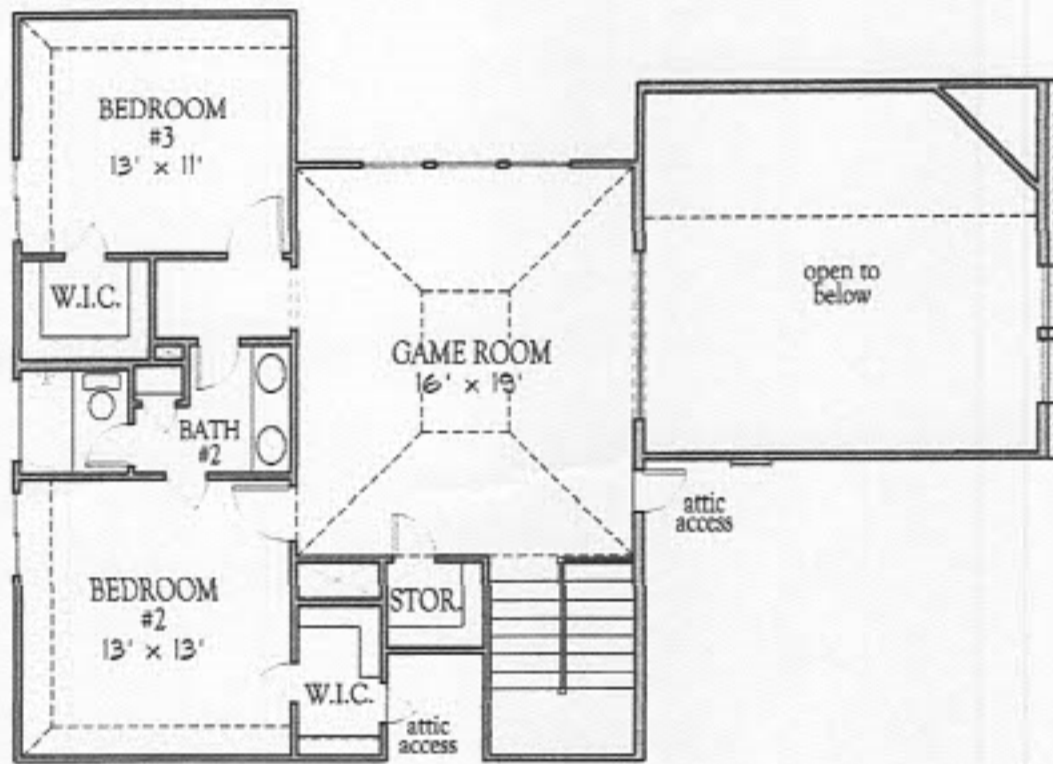

SECOND FLOOR PLAN

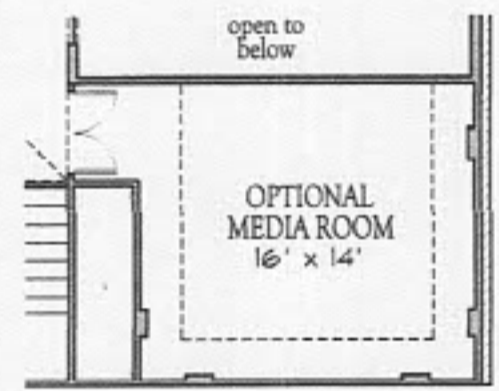

OPT. MEDIA ROOM

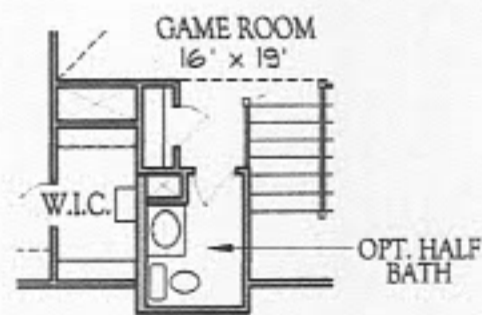

OPT. HALF BATH