


DTH TO CLEAR AT THE HOUSE LOCATION AND 20' AROUND THAT LOCATION. ANY OTHER CLEARING WILL BE BY H.O.

DIMENSIONS FOR HOME LOCATION ARE APPROXIMATE AND MAY VARY FROM DRAWING. CONSTRUCTION MANAGER WILL VERIFY HOME LOCATION AT FORMSET

CURVE	RADIUS	ARC LENGTH	CHORD LENGTH	CHORD BEARING	DELTA ANGLE
C1	330.00'	150.02'	148.73'	N 06°41'49" W	28°02'47"

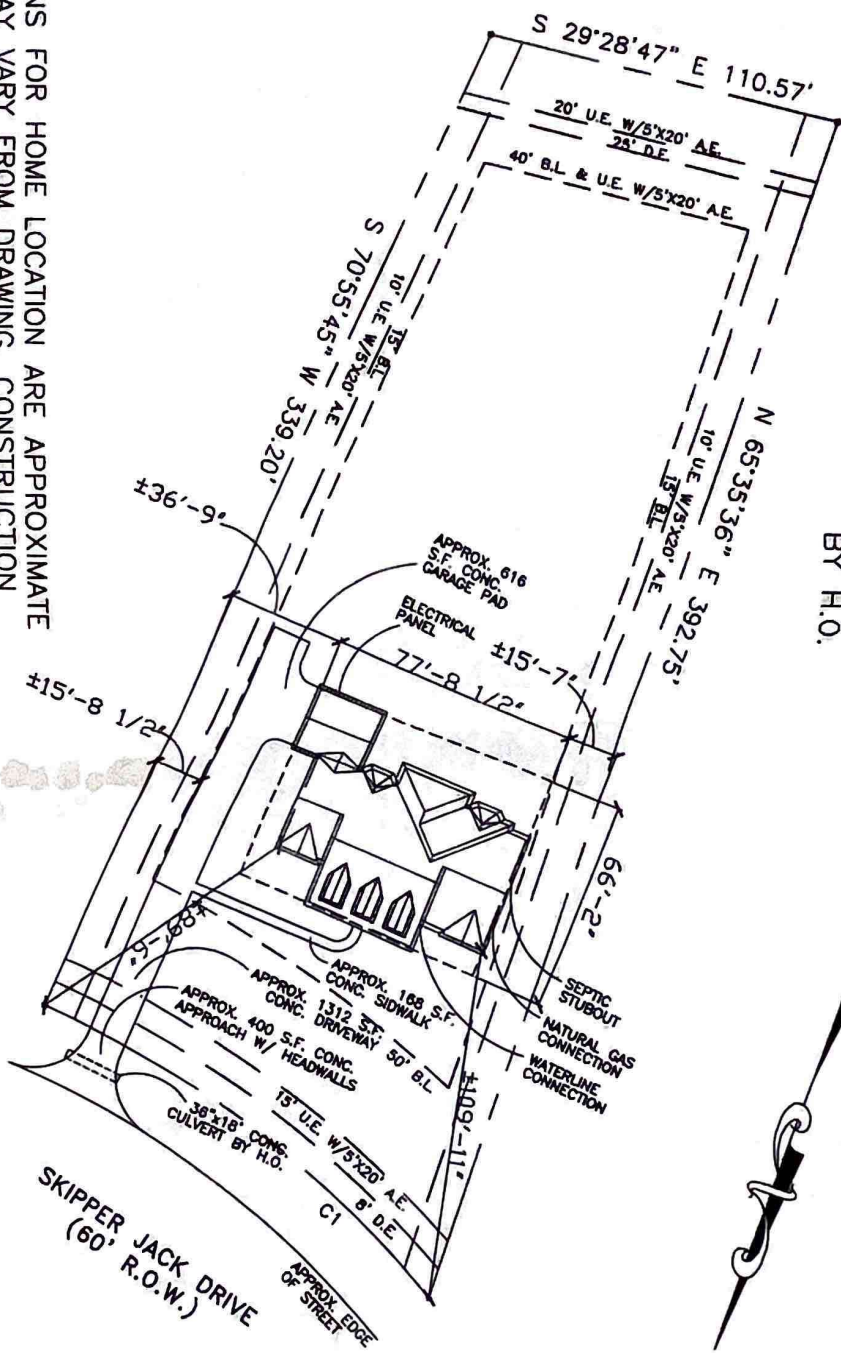

	Project Name: <b>Barbara B</b> Customer Name: <b>Kathy and Kathy Jewell</b> Customer Signature of Approval: _____ Date: _____	Designer: <b>Copyright 2008 Design Tech Homes</b> Sales Representative: <b>Gerald Davis</b> Sales Signature of Approval: _____ Date: _____	Revision: 1 Date: 1/20/08 Drawn By: <b>DJQ</b> Check By: <b>DBT/MBD/D</b> Scale: <b>1"=40'-0"</b>	Sheet No: <b>1</b> Total Sheets: <b>11</b>	Title: <b>Construction Documents</b>
	THIS PLAN IS PROTECTED UNDER THE FEDERAL COPYRIGHT ACT, BY DESIGN TECH HOMES, INC. THE USE OR REPRODUCTION OF THIS PLAN MAY BE AN VIOLATION OF THE FEDERAL COPYRIGHT ACT.			1 PA101810M 6 2 PA21011000 8 3 PP11171000 7 4 CD112910M 8	