





SUBJECT'S PLAN

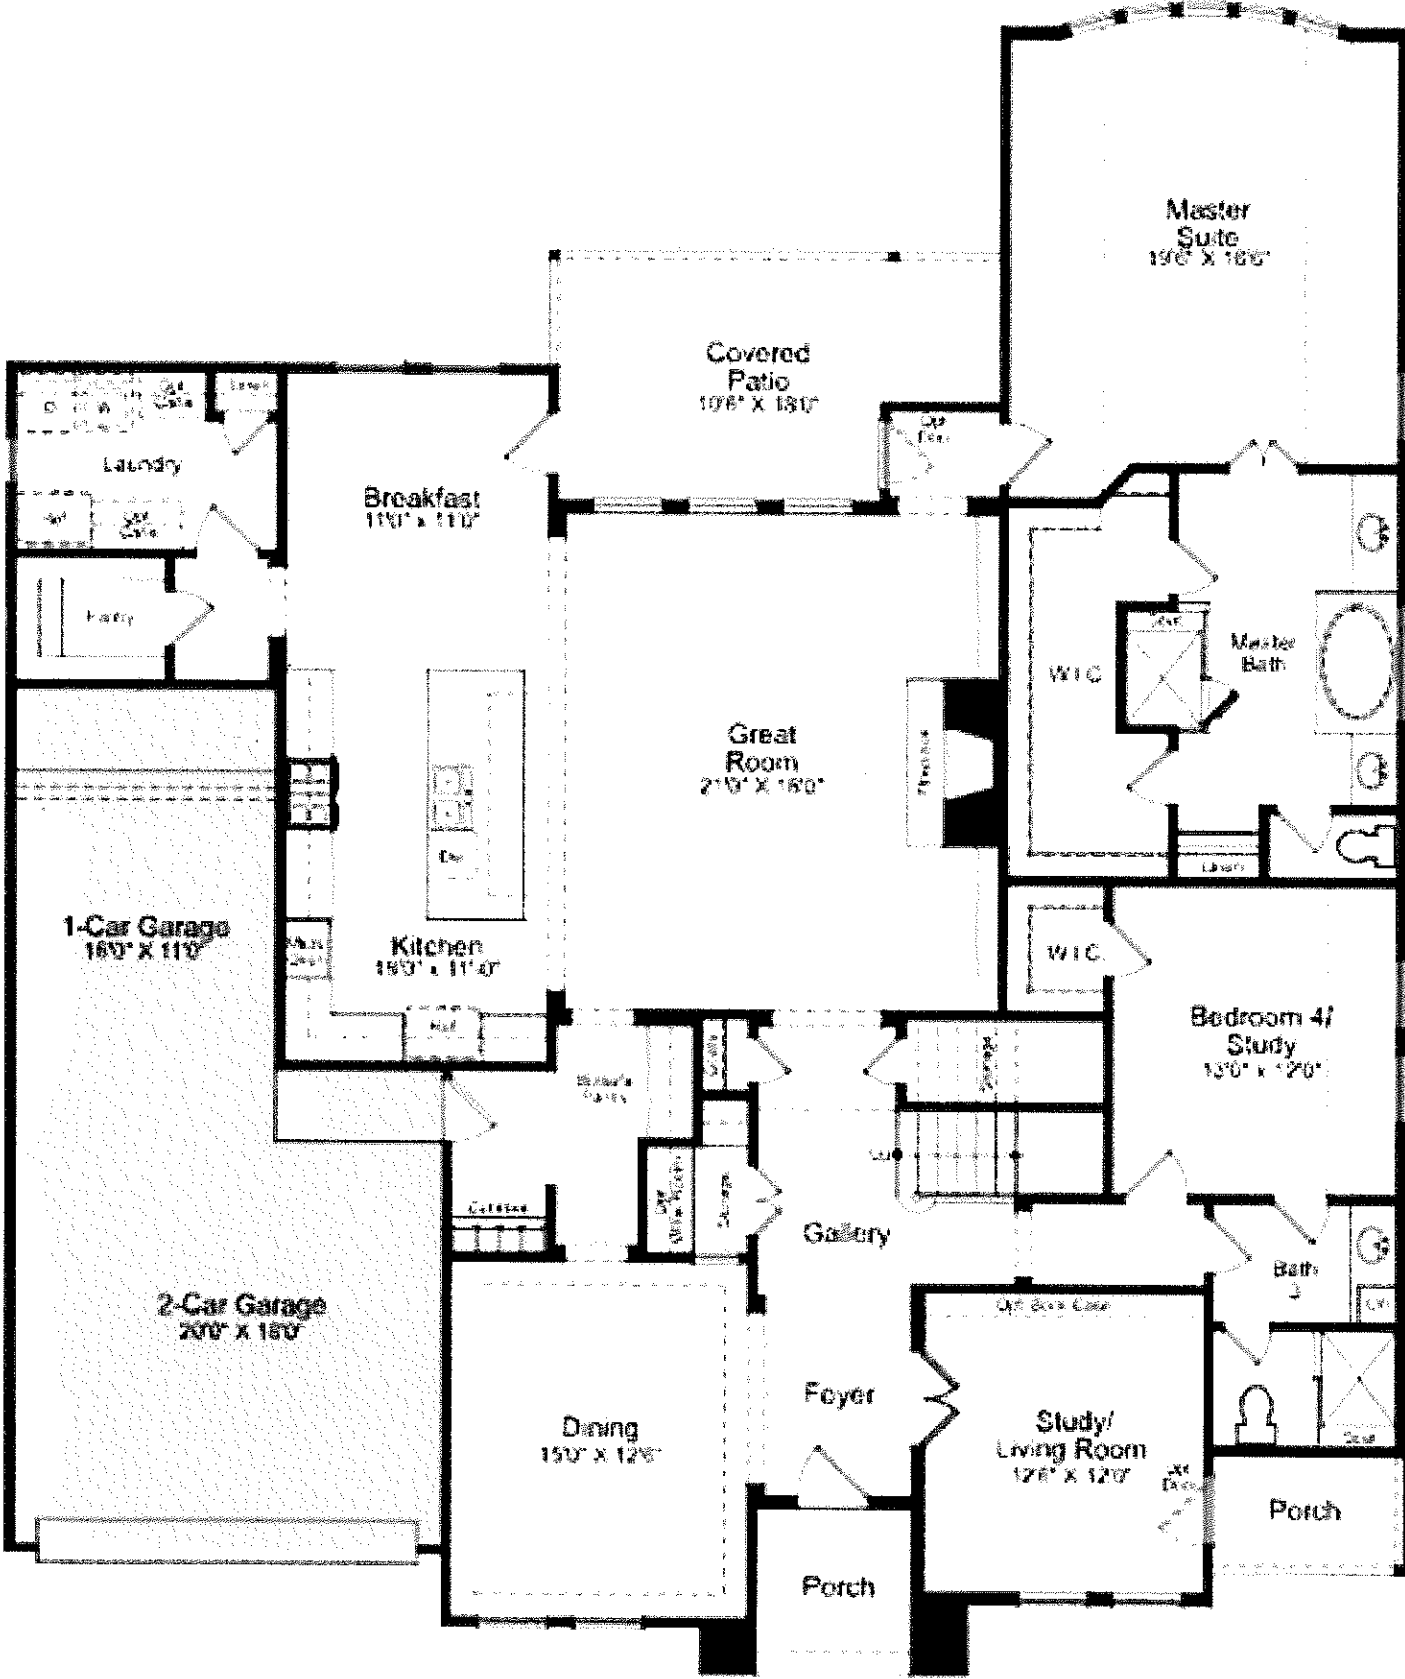

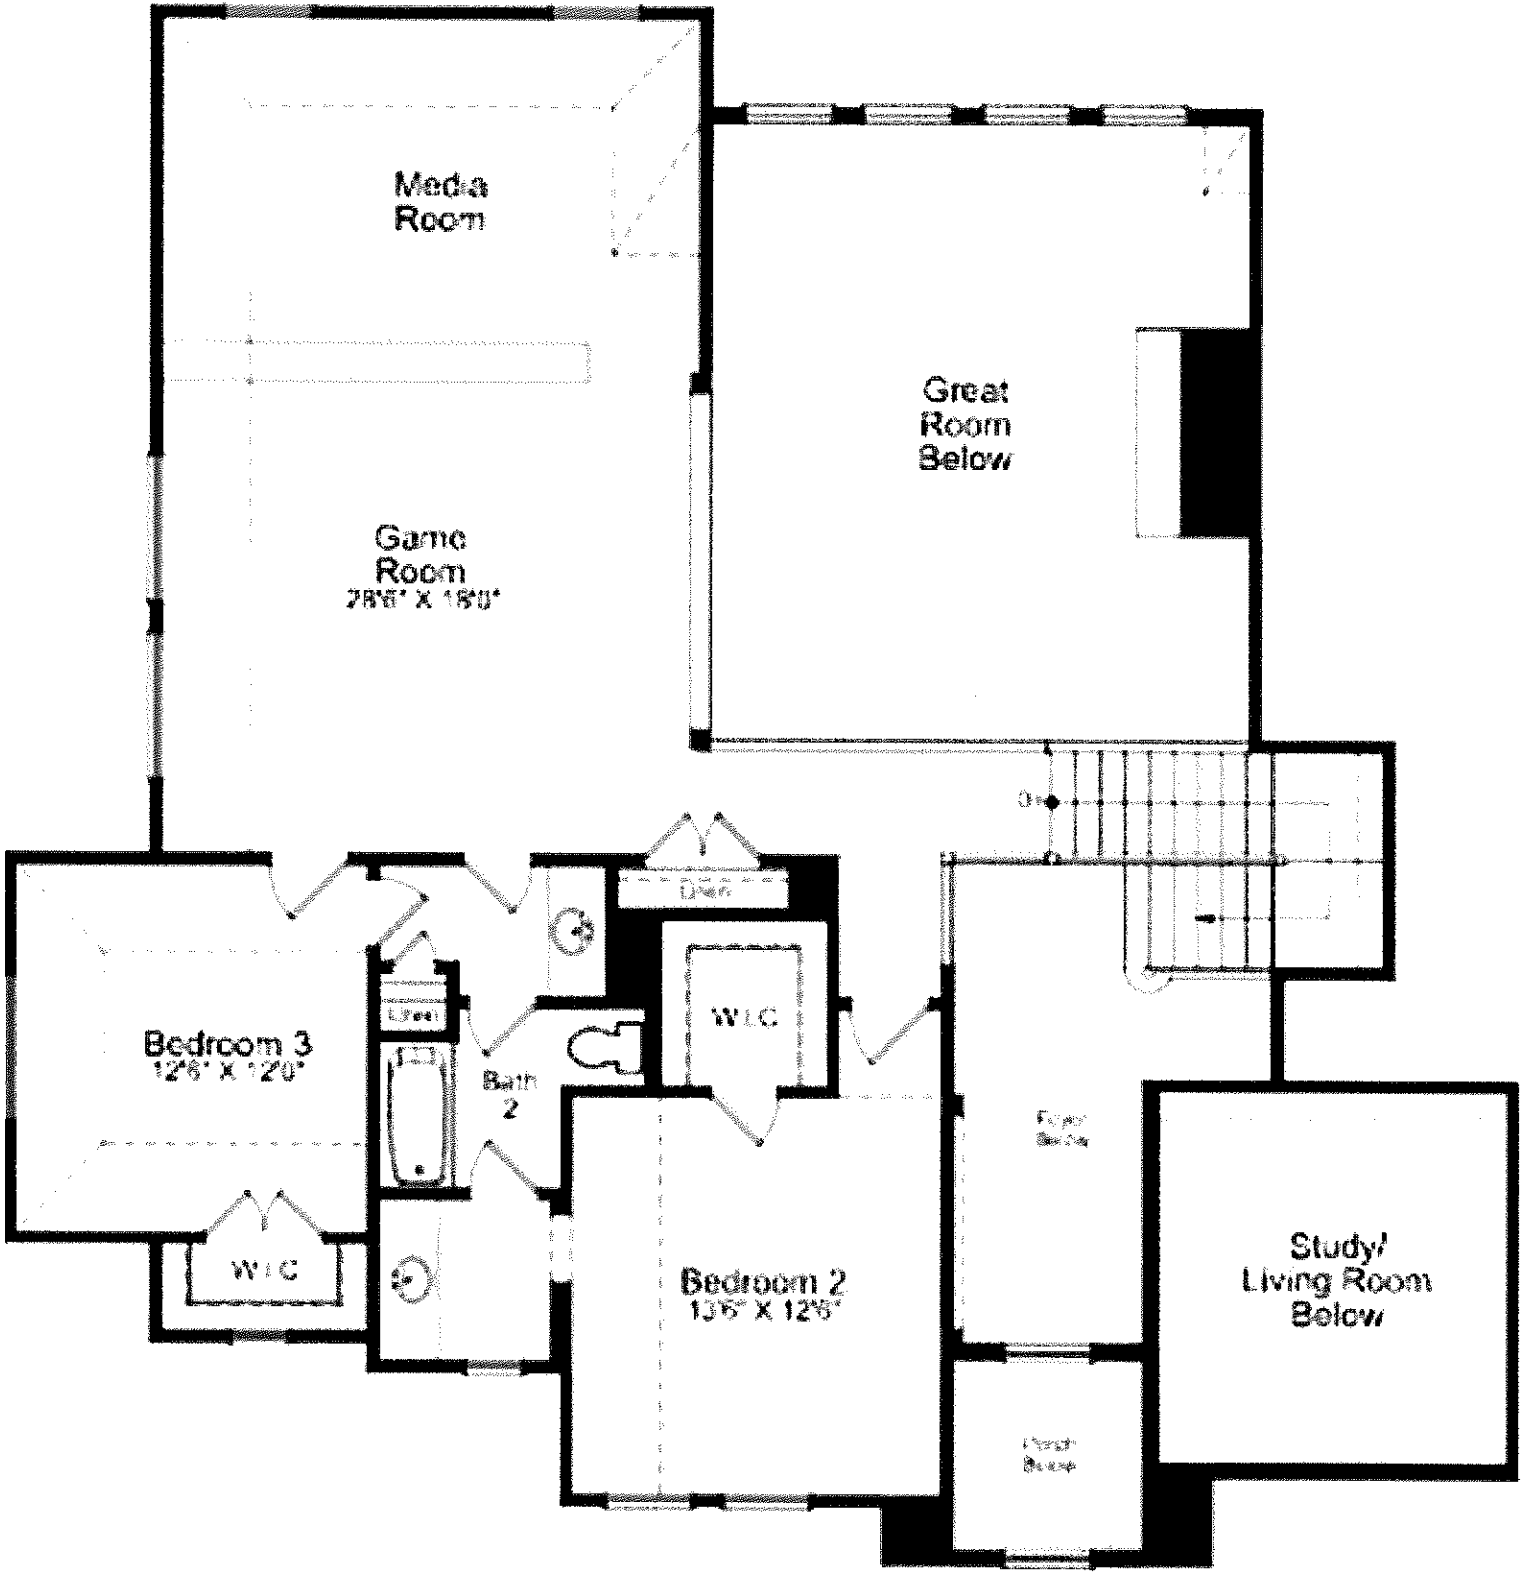


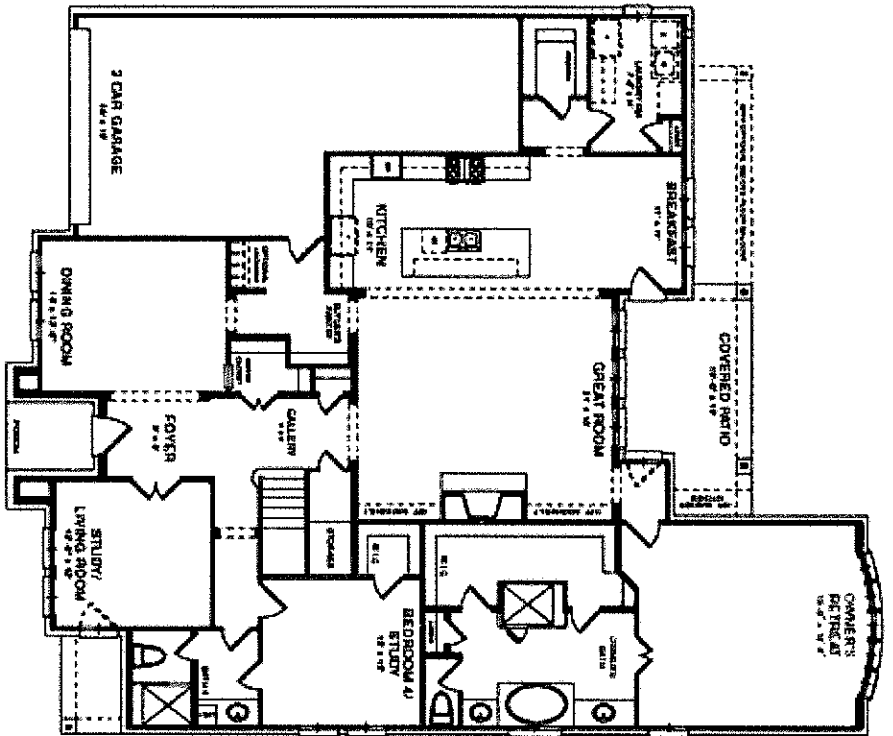


MAIN FLOOR PLAN
STYLE A

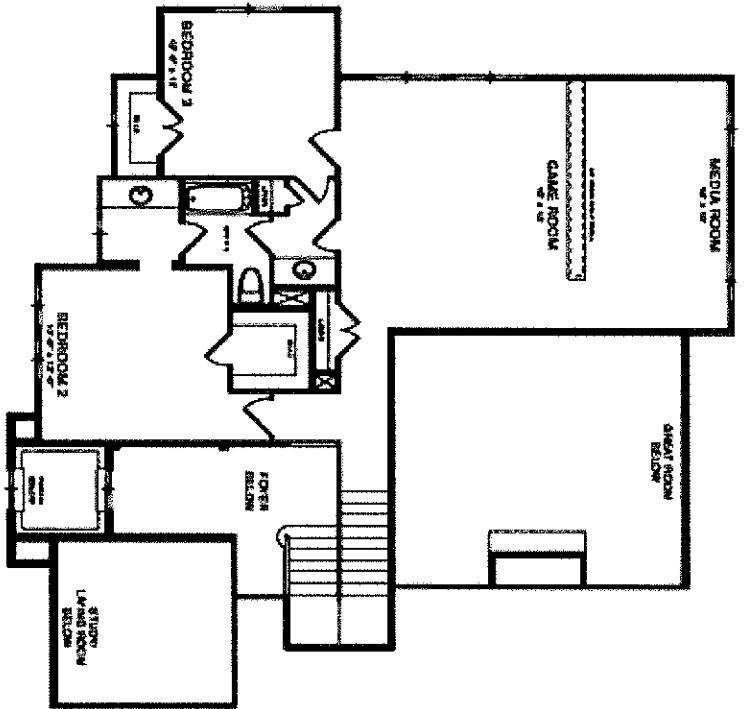


SECOND FLOOR PLAN
STYLE A

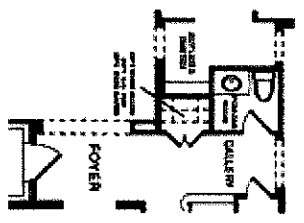


OPTIONAL COVER WITH PORCH
STYLE A

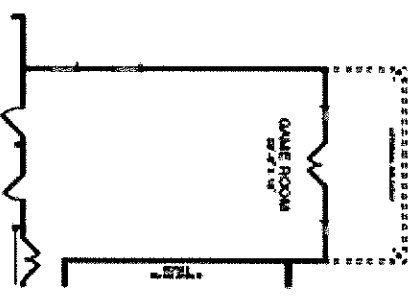

OPTIONAL GAME ROOM
STYLE A

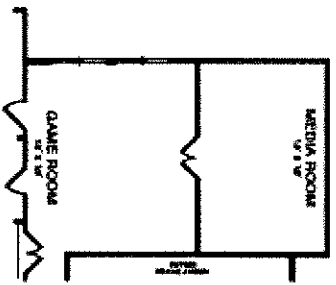

OPTIONAL GAME ROOM
STYLE A

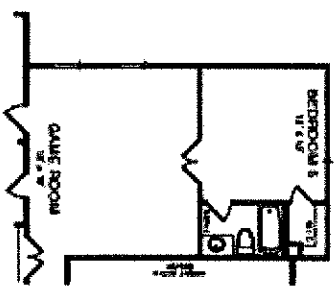

OPTIONAL GAME ROOM
STYLE A