




**BURKETT**  
ARCHITECTURE

71 DRIFTOAK CIRCLE  
THE WOODLANDS, TX 77381  
281.742.0016 - info@burkettarchitecture.com


[www.burkettarchitecture.com](http://www.burkettarchitecture.com)

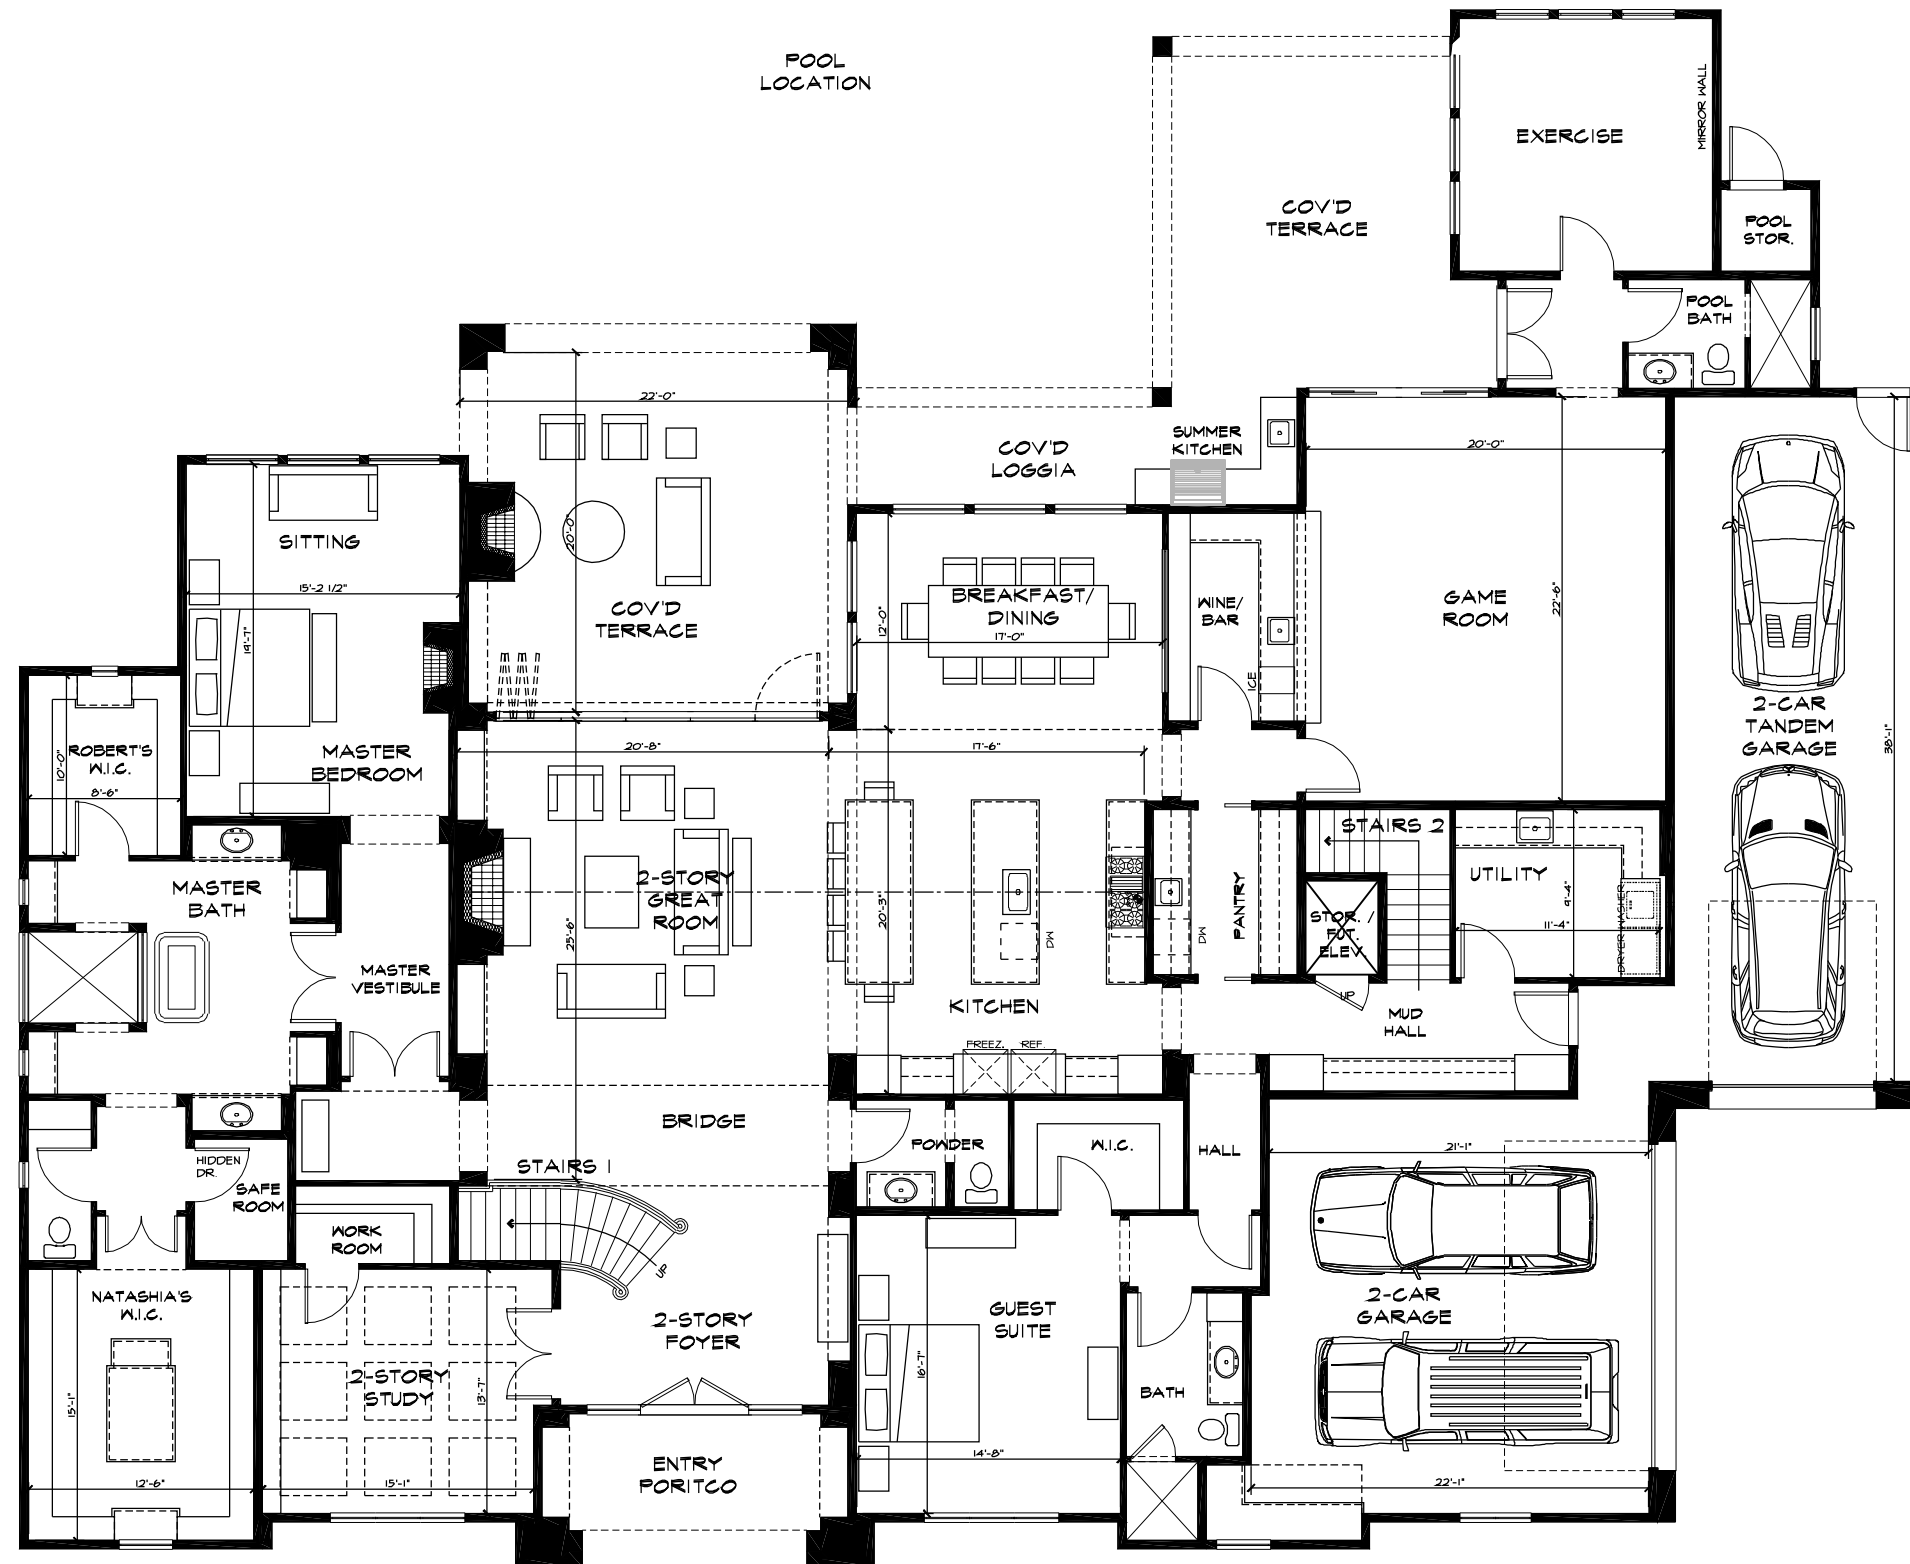

POOL  
LOCATION

SQUARE FOOTAGES	
1ST FLOOR LIVING	4,704 SQ. FT.
2ND FLOOR LIVING	2,372 SQ. FT.
TOTAL LIVING	7,076 SQ. FT.
GARAGES & PORTE COCHERE	1,186 SQ. FT.
ENTRY PORTICO	154 SQ. FT.
1ST FLR. TERRACES	967 SQ. FT.
1ST FLR. INTERNAL VOIDS	21 SQ. FT.
2ND FLOOR INTERNAL VOIDS	55 SQ. FT.
TOTAL NON-LIVING	2,381 SQ. FT.
TOTAL	9,457 SQ. FT.

FIRST FLOOR PLAN  
SCALE: 3/32" = 1'-0"

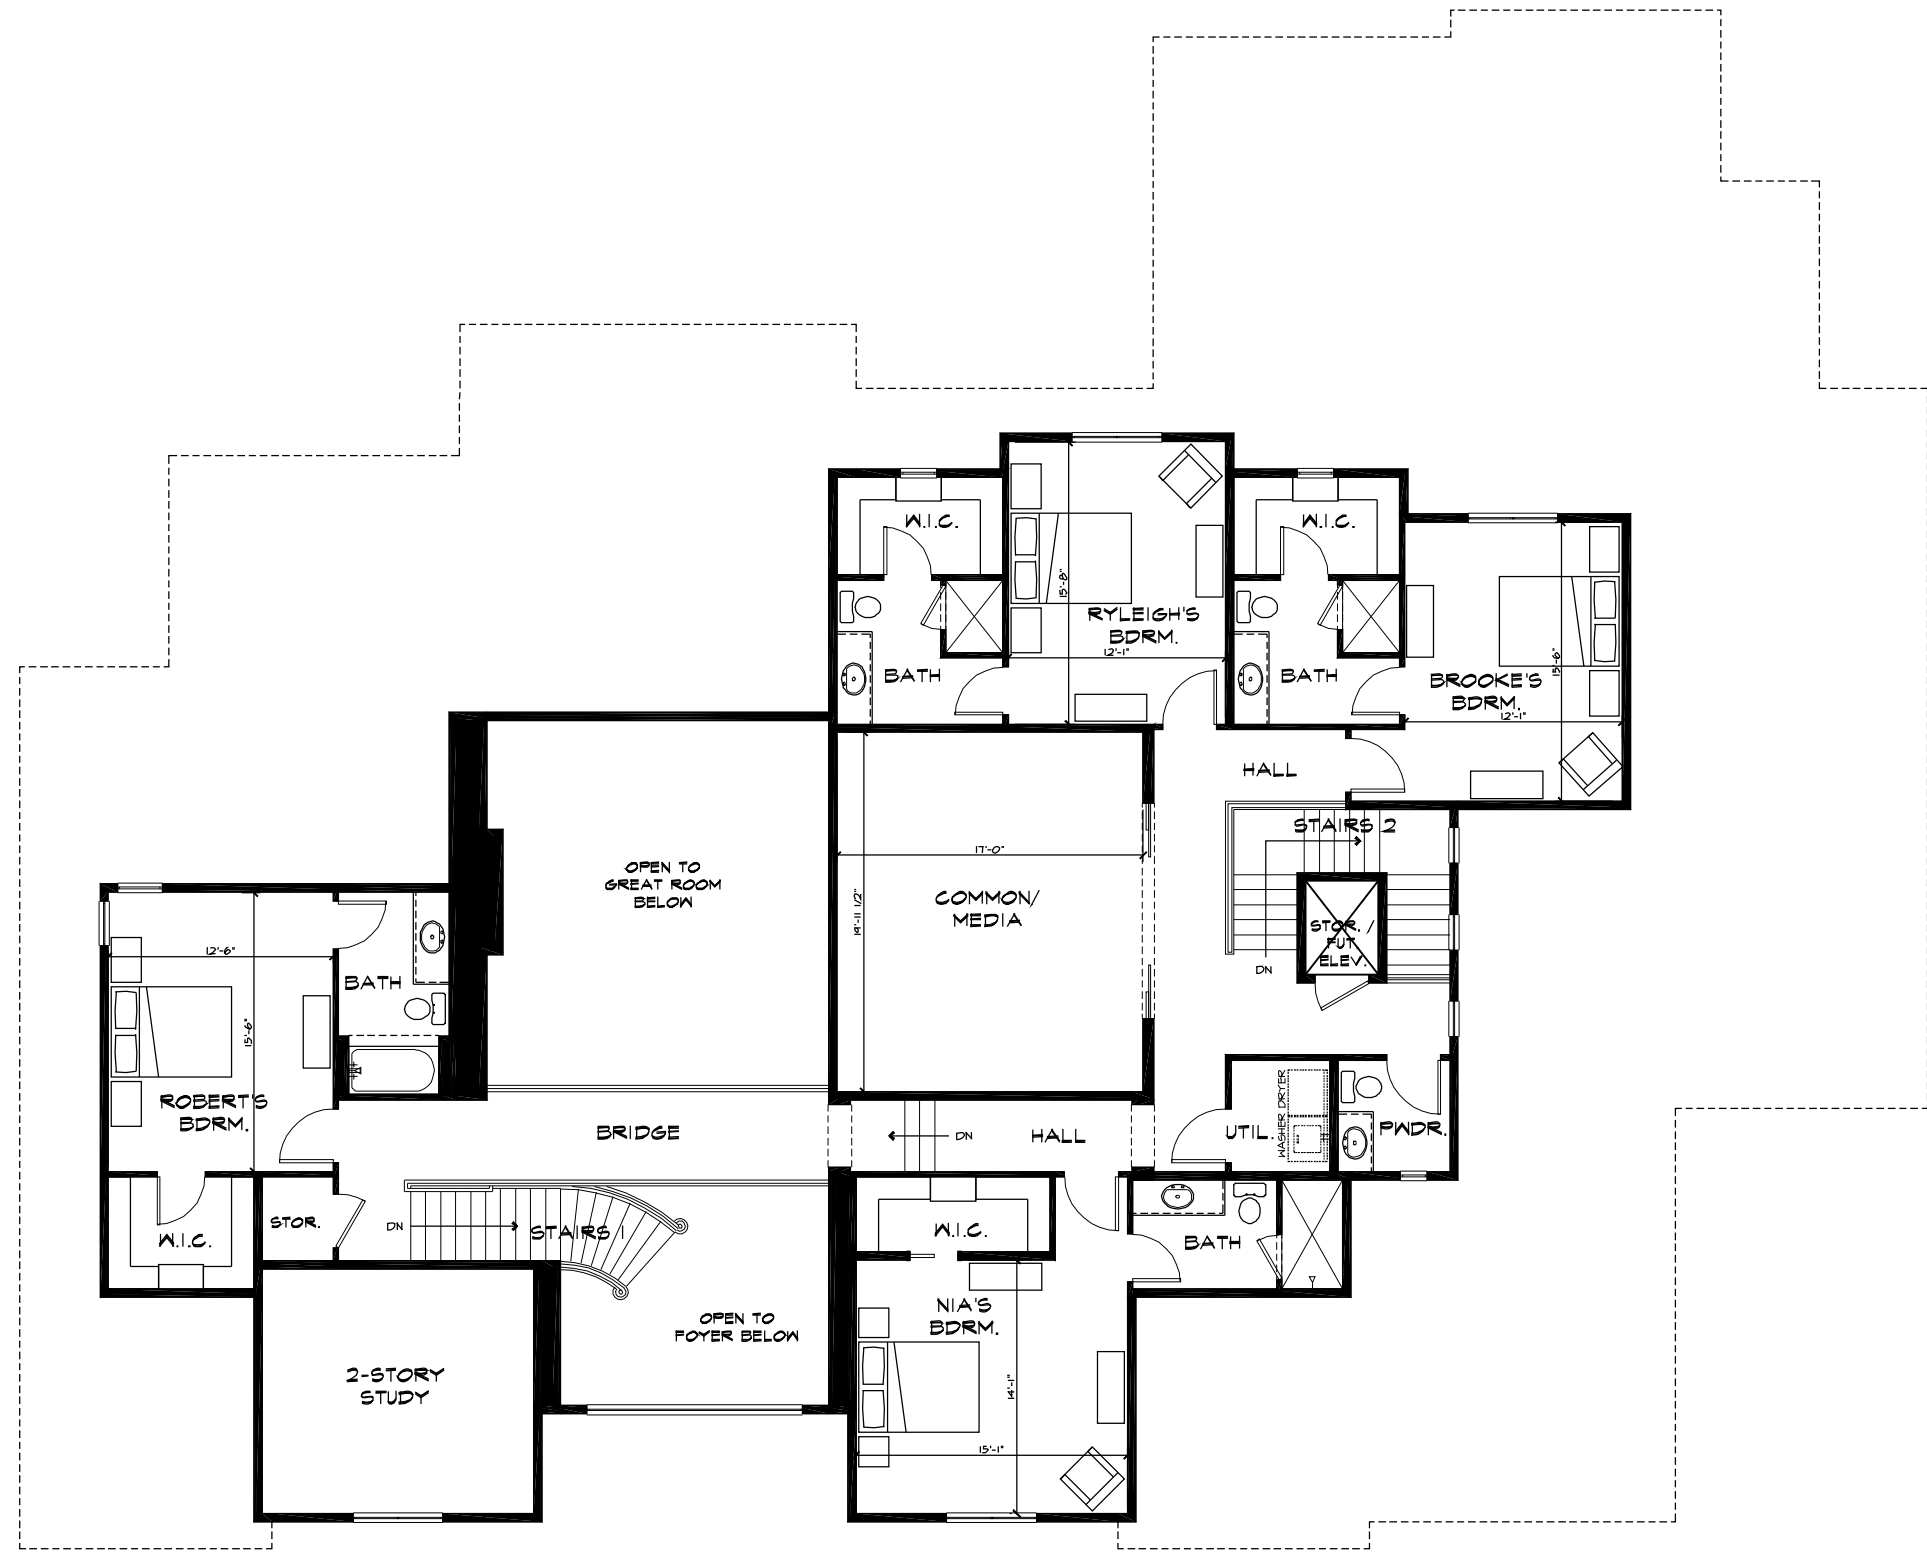

SQUARE FOOTAGES	
1ST FLOOR LIVING	4,704 SQ. FT.
2ND FLOOR LIVING	2,372 SQ. FT.
<b>TOTAL LIVING</b>	<b>7,076 SQ. FT.</b>
GARAGES & PORTE COCHERE	1,186 SQ. FT.
ENTRY PORTICO	154 SQ. FT.
1ST FLR. TERRACES	967 SQ. FT.
1ST FLR. INTERNAL VOIDS	21 SQ. FT.
2ND FLOOR INTERNAL VOIDS	55 SQ. FT.
<b>TOTAL NON-LIVING</b>	<b>2,381 SQ. FT.</b>
<b>TOTAL</b>	<b>9,457 SQ. FT.</b>

**SECOND FLOOR PLAN**  
SCALE: 3/32" = 1'-0"



FRONT ELEVATION  
SCALE: 3/32" = 1'-0"



REAR ELEVATION  
SCALE: 3/32" = 1'-0"



**LEFT ELEVATION**  
SCALE: 3/32" = 1'-0"



**RIGHT ELEVATION**  
SCALE: 3/32" = 1'-0"