

Siding: Front _____ Back _____ Sides _____

Stories: 1 1 1/2 2 Other _____

Foundation: Slab PT B&B P/B

Beam Depth _____ Lot Type _____

DATE: 2-29-21
 NAME: Frank Gonzalez
 ADDRESS: 1201 Columbia
 CITY: Houston TX, ZIP 77008
 PH: (8) 338-1-1332

OTHER: _____

STRUCTURE DESCRIPTION


23 FEB 21

* ONLY 4 installed!

New Stations

Swims

B station

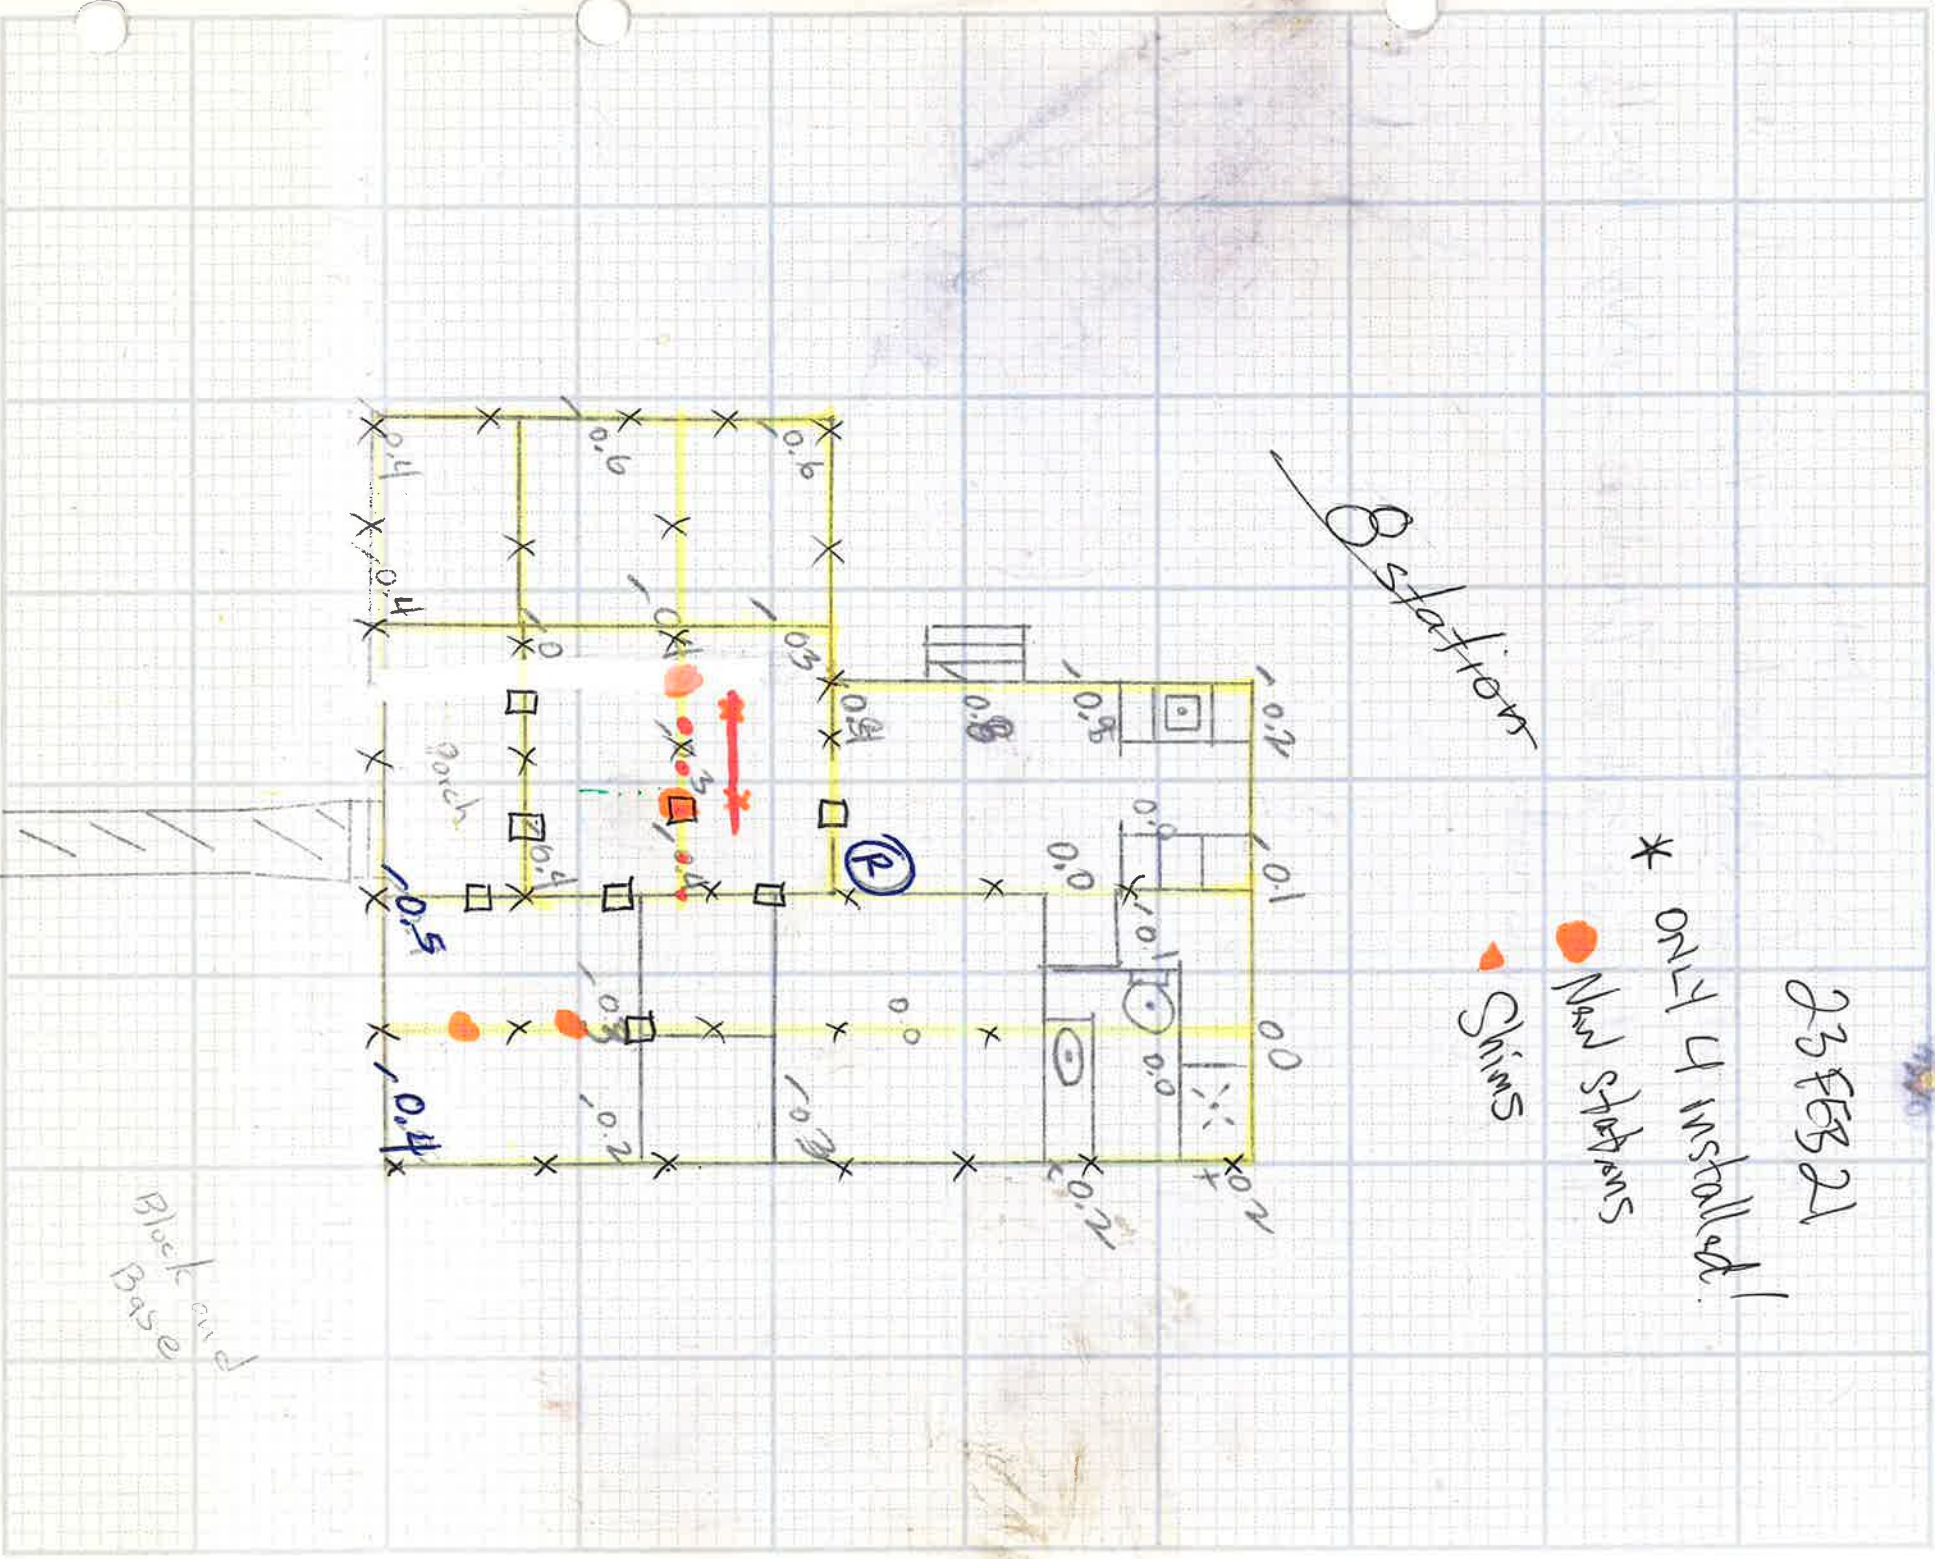

TOTAL NUMBER OF PILING: _____

EXTERIOR _____

INTERIOR _____

LEGEND:

- EXTERIOR PILING EXISTING PILING EXISTING BELL BOTTOM PILING
- FENCES _____
- DECKS _____
- PEA GRAVEL _____
- 1 INCH = 10 FEET