

**T-47.1 RESIDENTIAL REAL PROPERTY DECLARATION IN LIEU OF AFFIDAVIT
(Provided in accordance with Texas Civil Practice and Remedies Code Section 132.001)**

Date: 4/30/25 GF No. Na
Declarant: Angelina Higgins and Peter Higgins
Description of Property: 208 Bailey Brook Lane, Dickinson, TX 77539
County: Galveston, Texas
Date of Survey: 07/29/2010

"Title Company" as used herein is the Title Insurance Company whose policy of title insurance is issued in reliance upon the statements contained herein.

The undersigned declares as follows:

1. I am an owner of the Property. (Or state other basis for knowledge of the Property, such as lease, management, neighbor, etc. For example, "Declarant is the manager of the Property for the record title owners.")
2. I am familiar with the property and the improvements located on the Property.
3. I am closing a transaction requiring title insurance and the proposed insured owner or lender has requested area and boundary coverage in the title insurance policy(ies) to be issued in this transaction. I understand that the Title Company may make exceptions to the coverage of the title insurance as Title Company may deem appropriate. I understand that the owner of the property, if the current transaction is a sale, may request a similar amendment to the area and boundary coverage in the Owner's Policy of Title Insurance upon payment of the promulgated premium.
4. To the best of my actual knowledge and belief, since the Date of the Survey, there have been no:
 - a. construction projects such as new structures, additional buildings, rooms, garages, swimming pools, deckings, or other permanent improvements or fixtures;
 - b. changes in the location of boundary fences or boundary walls;
 - c. construction projects on immediately adjoining property(ies) which construction occurred on or near the boundary of the Property;
 - d. conveyances, replattings, easement grants and/or easement dedications(such as a utility line) by any party affecting the Property.


EXCEPT for the following (If None, Insert "None" Below):

None

5. I understand that Title Company is relying on the truthfulness of the statements made in this Declaration to provide the area and boundary coverage and upon the evidence of the existing real property survey of the Property. This Declaration is not made for the benefit of any other parties and does not constitute a warranty or guarantee of the location of improvements.

6. I understand that I have no liability to Title Company should the information in this Declaration be incorrect other than information that I personally know to be incorrect and which I do not disclose to the Title Company.
7. ALL STATEMENTS IN THIS DECLARATION ARE TRUE TO THE BEST OF MYKNOWLEDGE. I UNDERSTAND THAT ANY PERSON INTENTIONALLY MAKING A FALSE STATEMENT MAY BE LIABLE FOR ACTUAL AND/OR PUNITIVE DAMAGES.

My name is <u>Angelina Higgins</u> My date of birth is <u>06/02/1971</u> and my address is <u>13333 Winston Drive, Santa Fe, TX</u> <u>77510</u>	My name is <u>Peter Higgins</u> My date of birth is <u>6/21/1969</u> and my address is <u>13333 Winston Drive, Santa Fe,</u> <u>TX 77510</u>
I declare under penalty of perjury that the foregoing is true and correct.	I declare under penalty of perjury that the foregoing is true and correct.
Executed in <u>Galveston</u> County, State of <u>Texas</u> , on the <u>30th</u> day of <u>April</u> , <u>2025</u> .	Executed in <u>Galveston</u> County, State of <u>Texas</u> , on the <u>30th</u> day of <u>April</u> , <u>2025</u> .
Signed: <div style="border: 1px solid black; padding: 2px; display: flex; justify-content: space-between; align-items: center;"> <i>Angelina Higgins</i> dotloop verified 04/30/25 3:55 PM CDT TYJB-H9JS-OPP0-Z4HH </div> Declarant	Signed: <div style="border: 1px solid black; padding: 2px; display: flex; justify-content: space-between; align-items: center;"> <i>P.Higgins</i> dotloop verified 04/30/25 11:53 AM CDT EPJ9-0ZRH-ZZZD-0TS4 </div> Declarant

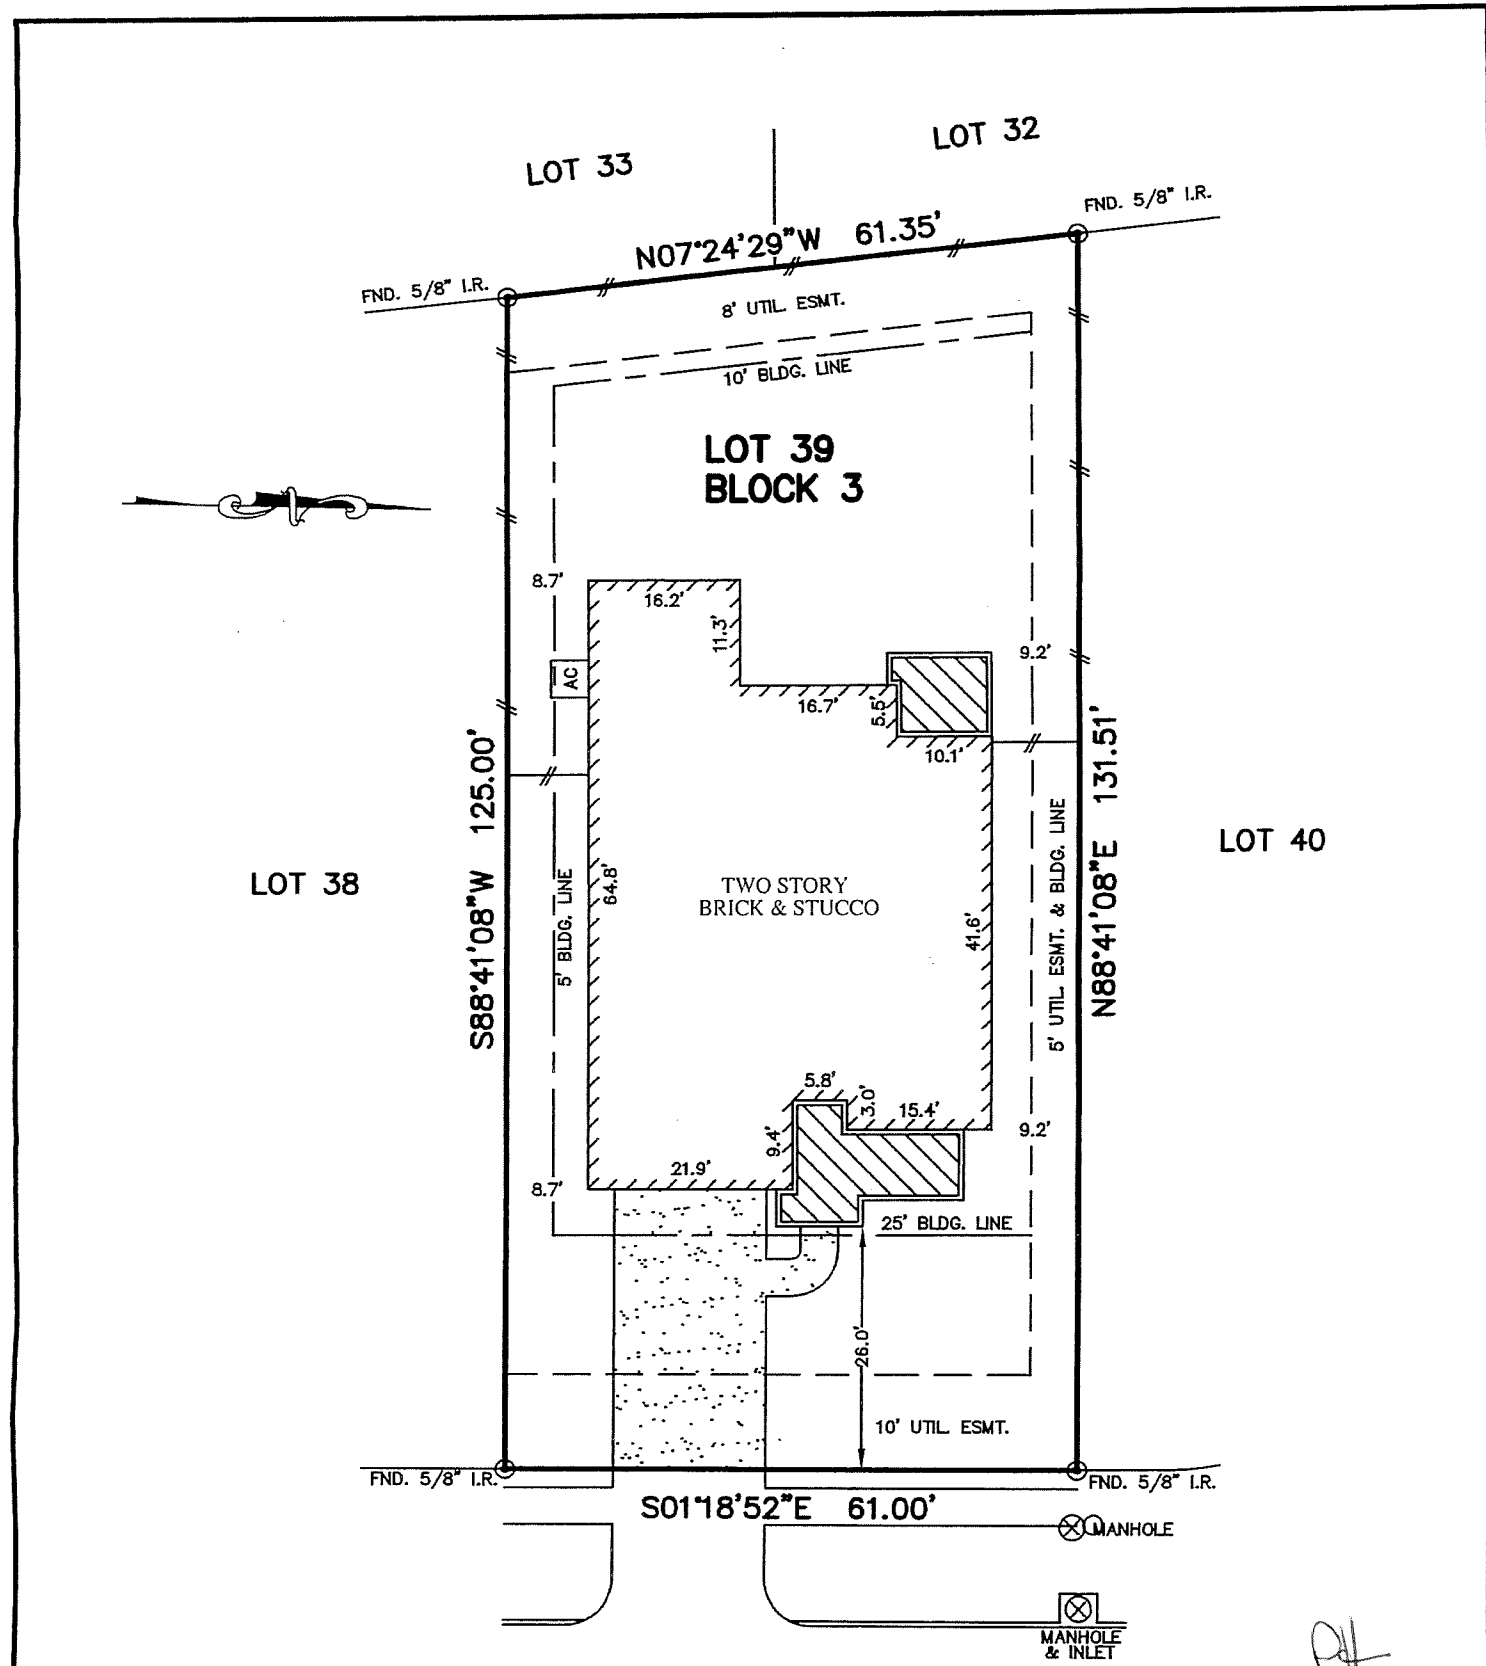

BAILEY BROOK LANE
(60' R.O.W.)

NOTES:


1. ALL BEARINGS SHOWN HEREON ARE BASED ON THE RECORDED PLAT.
2. SUBJECT TO APPLICABLE RESTRICTIVE COVENANTS LISTED IN ITEM No. 1, SCHEDULE "B" OF TITLE COMMITMENT ISSUED BY OLD REPUBLIC NATIONAL TITLE INSURANCE Co. UNDER G.F. No. 012315.

FLOOD MAP:
THIS PROPERTY LIES IN ZONE "X"
AS DEPICTED ON COMMUNITY PANEL
No. 4854880030E, DATED: 09-22-99.
"THIS INFORMATION IS BASED ON GRAPHIC PLOTTING.
WE DO NOT ASSUME RESPONSIBILITY FOR EXACT
DETERMINATION"

PLAT OF SURVEY
SCALE: 1" = 20'

© 2010, ALLPOINTS SERVICES, CORP., All Rights Reserved. This original work is protected under copyrights laws, Title 17 U.S. Code Sections 101 & 102. All violators will be prosecuted to the extent of the law. This survey is being provided solely for the use of the recipients and no license has been created, express or implied, to copy the survey except as is necessary in conjunction with the original transaction.

FOR: PETER HIGGINS AND
ANGIE HIGGINS
ADDRESS: 208 BAILEY BROOK
LANE
ALLPOINTS JOB #: CS13157 AF
G.F.: (012315)



ALLPOINTS
SERVICES CORP
PHONE: 713-468-7707
FAX: 713-827-1861

**LOT 39, BLOCK 3,
BAY VIEW, SECTION 1,
PLAT RECORD 2008A, MAP Nos. 2 & 3,
GALVESTON COUNTY, MAP RECORDS.**

I HEREBY CERTIFY THAT THIS PLAT REPRESENTS THE
RESULTS OF A SURVEY MADE ON THE GROUND, ON THE 29th
DAY OF JULY, 2010.

Jose B. Bauri

