



KNIGHT & WHITE SURVEY
 ABSTRACT NO. 46

JERRAR CO.
 CALL 100,000 ACRES
 VOL. 1110, PG. 244; D1

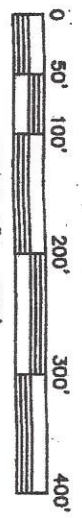

SCALE 1" = 100'

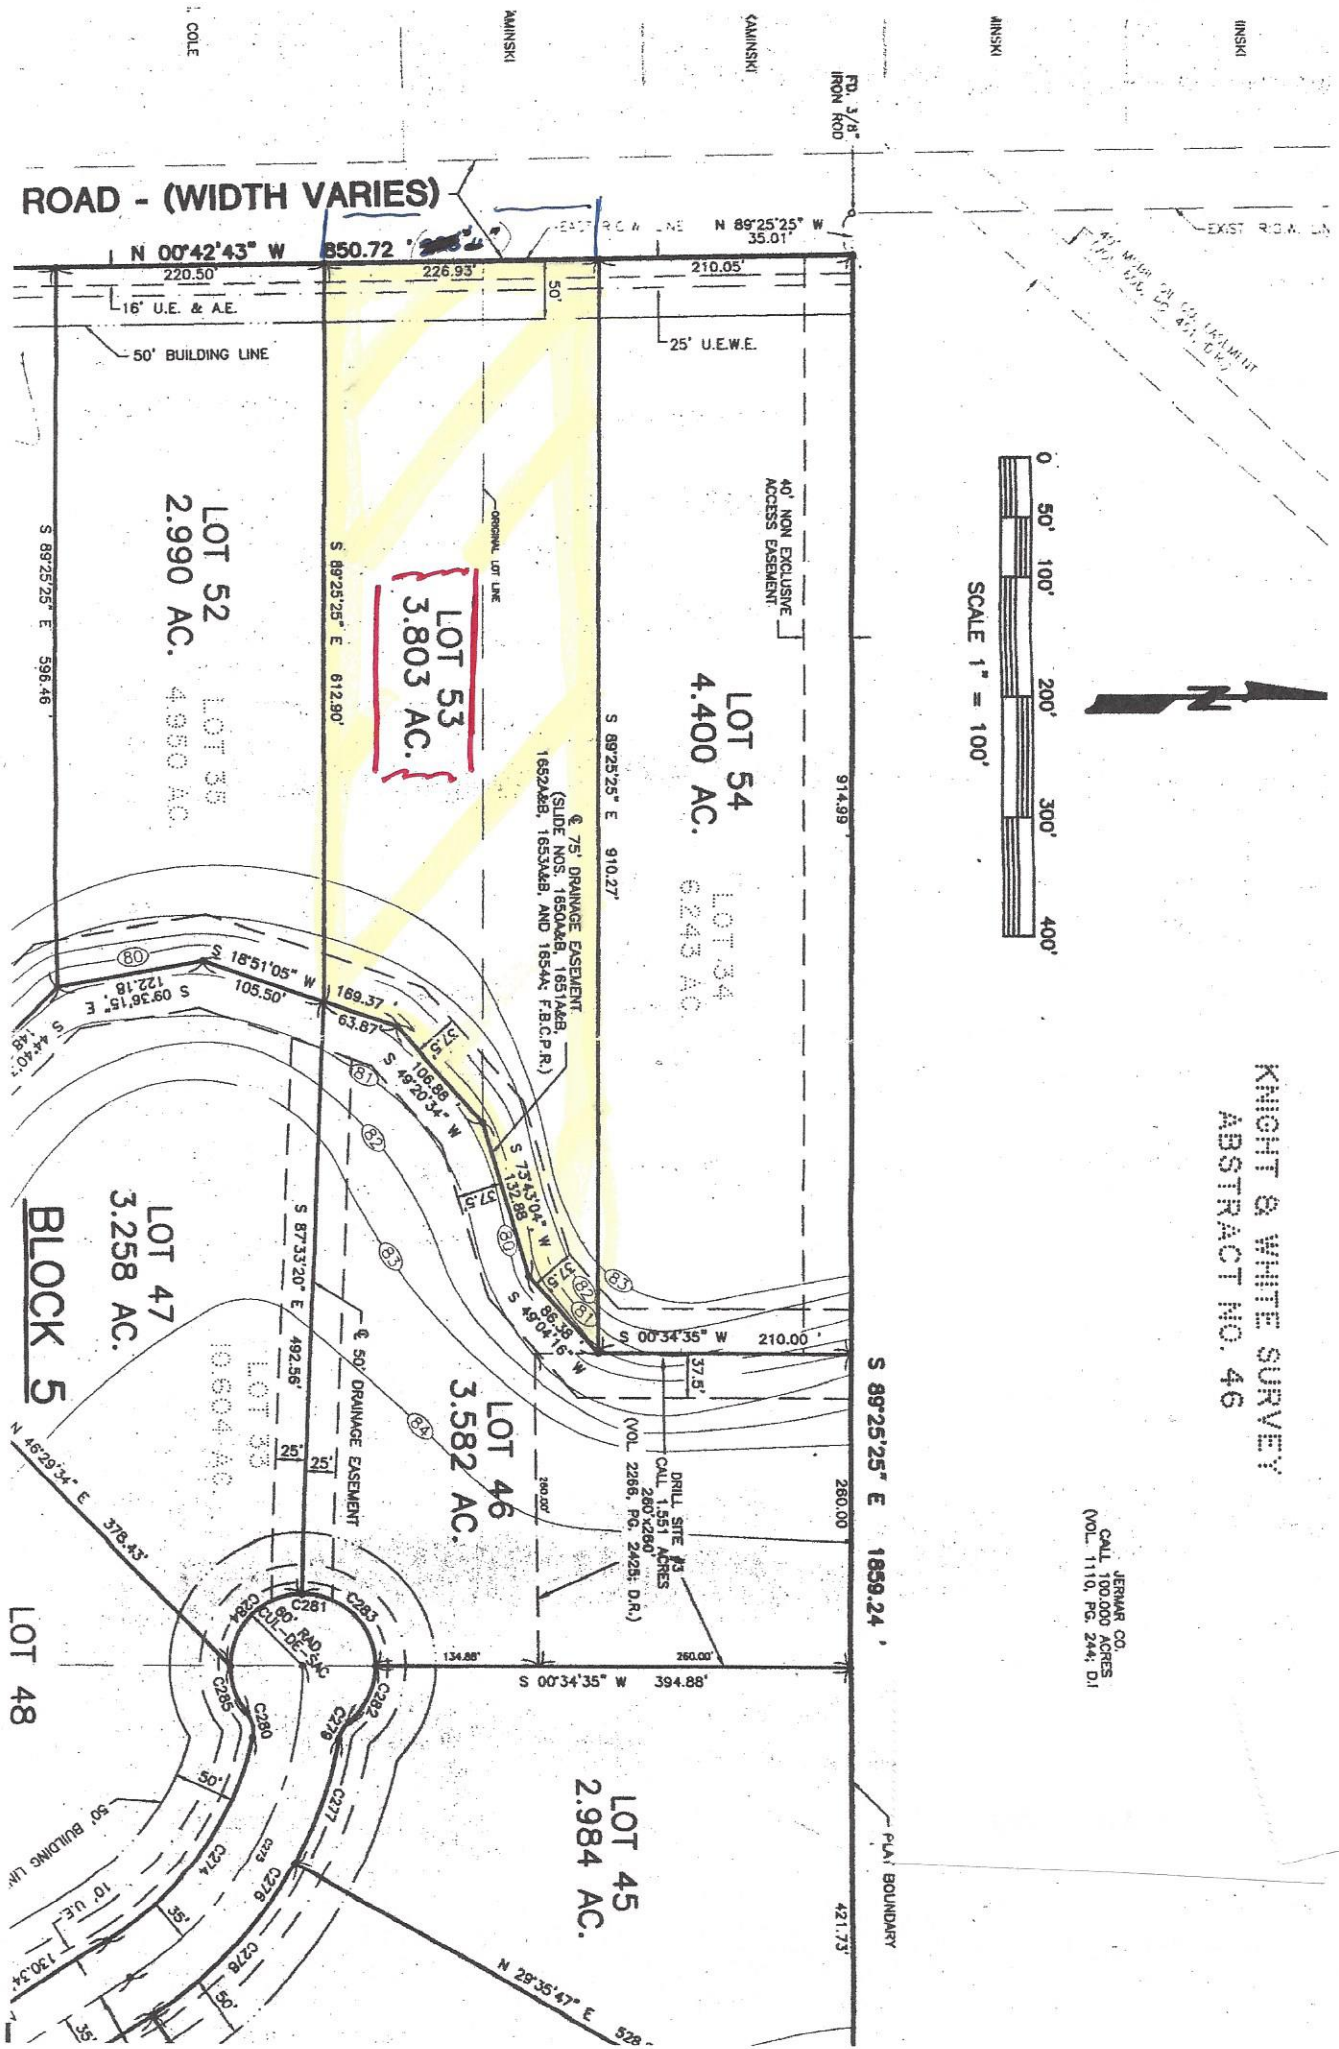

ROAD - (WIDTH VARIES)

N 00°42'43" W 850.72'

N 89°25'25" W 35.01'

LOT 52
2.990 AC.

LOT 53
3.803 AC.

LOT 54
4.400 AC.

LOT 47
3.258 AC.

LOT 46
3.582 AC.

LOT 45
2.984 AC.

LOT 48

BLOCK 5

LOT 35
10.604 AC.

DRILL SITE #3
 CALL 1,351 ACRES
 VOL. 2266, PG. 242B; D.R.)

75' DRAINAGE EASEMENT
 (SIDE NOS. 1650AB, 1651AB, 1652AB, 1653AB, AND 1654A; F.B.C.P.R.)

50' DRAINAGE EASEMENT

40' NON EXCLUSIVE ACCESS EASEMENT

50' BUILDING LINE

25' U.E.W.E.

16' U.E. & A.E.

PLA. 3/8" IRON ROD

S 89°25'25" E 1059.24'

PLA. BOUNDARY

INSKI
 KAMINSKI
 KAMINSKI
 COLE