

FRM REGISTRATION NO. 10156700


P.O. BC

Surveying & Mapping, LLC

LINE DATA	
L1	N 69° 50' 39" E - 117.50'
L2	N 58° 41' 45" E - 433.04'
L3	N 84° 22' 51" E - 183.88'
L4	S 86° 15' 49" E - 263.52'
L5	S 81° 57' 22" E - 60.00'
L6	S 05° 36' 00" W - 60.00'
L7	N 81° 57' 22" W - 60.00'
L8	N 05° 36' 00" E - 60.00'

997.94 ft River Front

SAN BERNARD RIVER

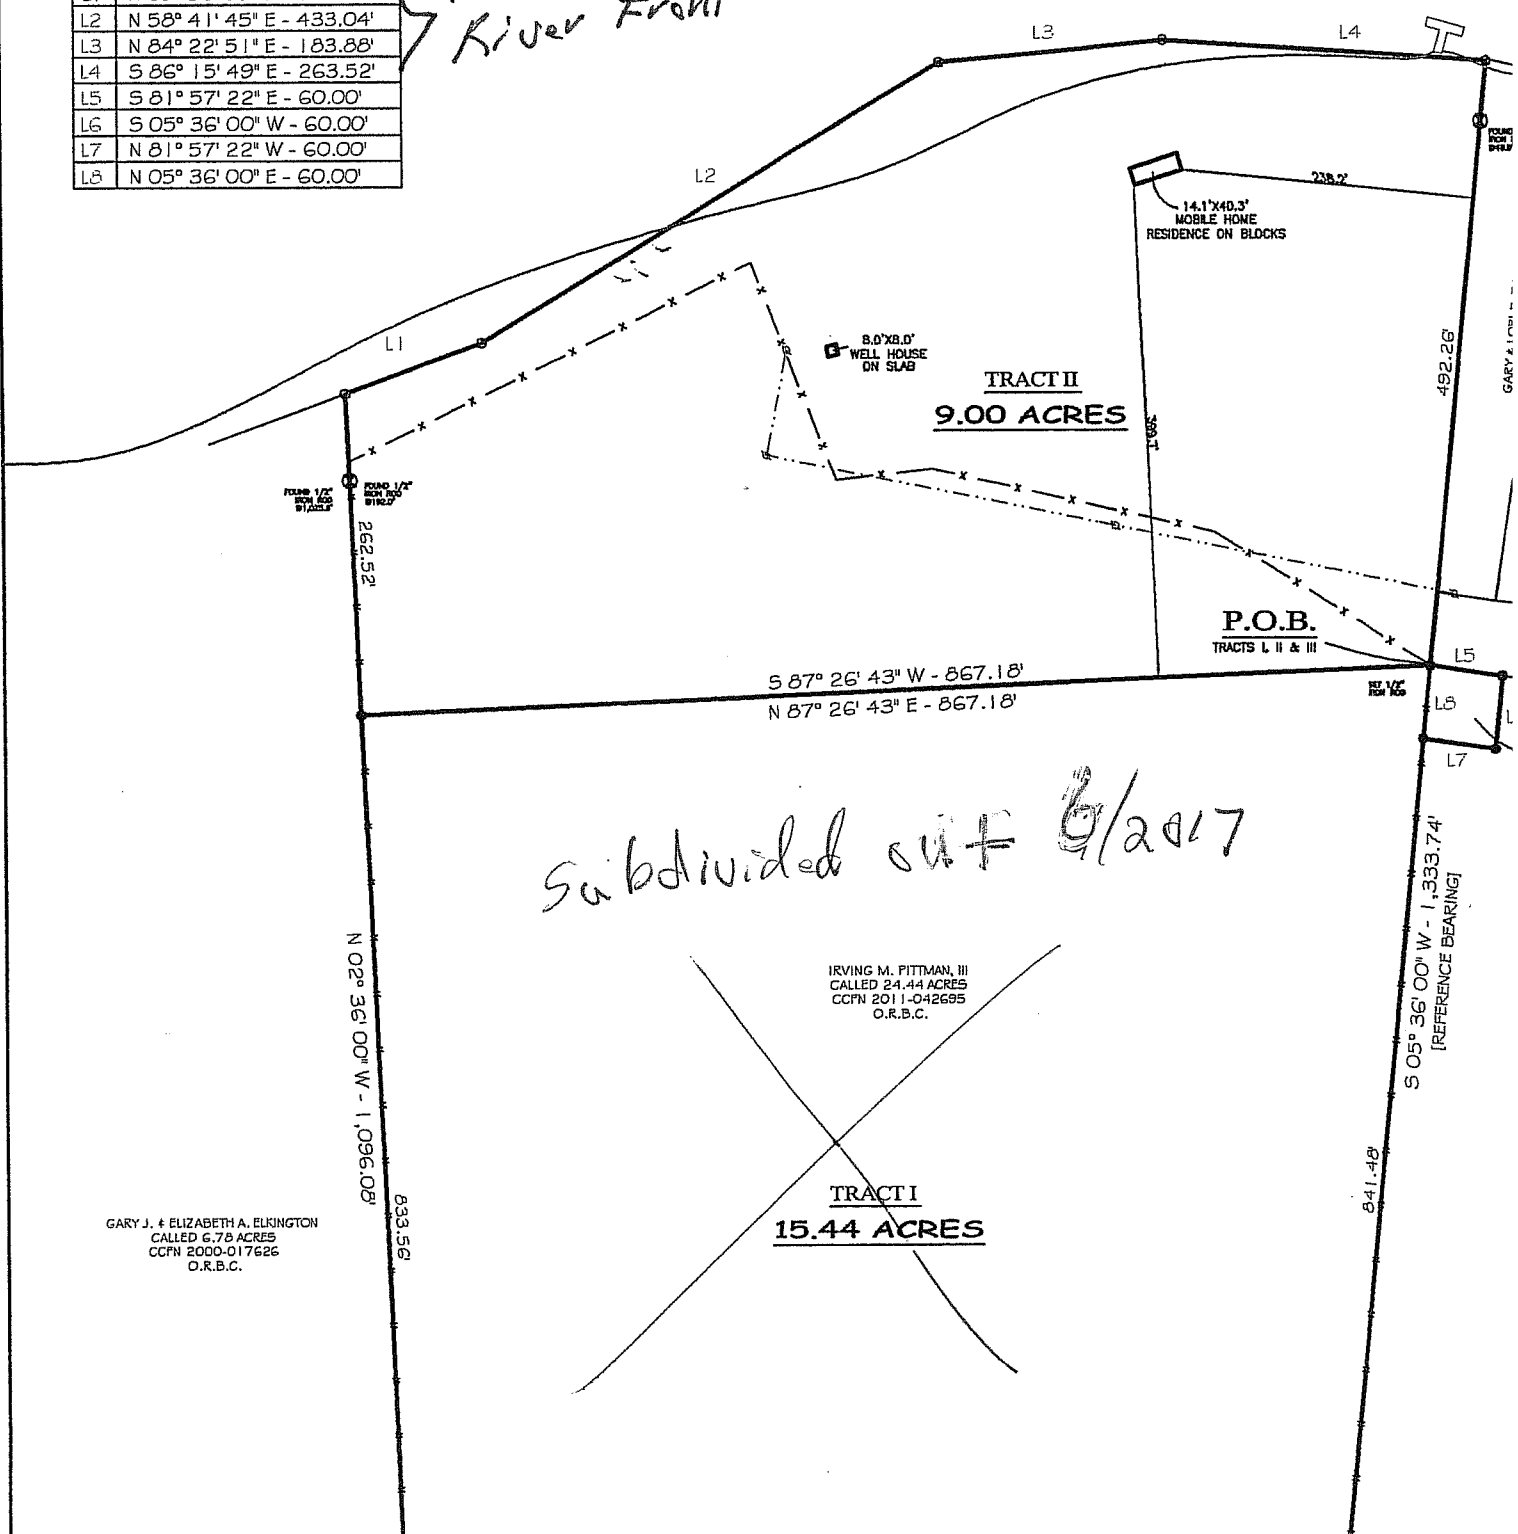

GARY J. & ELIZABETH A. ELKINGTON CALLED 6.78 ACRES CCFN 2000-017626 O.R.B.C.

IRVING M. PITTMAN, III CALLED 24.44 ACRES CCFN 2011-042695 O.R.B.C.

Subdivided out 6/2017

TRACT I 15.44 ACRES

TRACT II 9.00 ACRES

P.O.B. TRACTS I, II & III