


T.J. WILLIAMS SURVEY  
A-394  
LIBERTY COUNTY, TEXAS

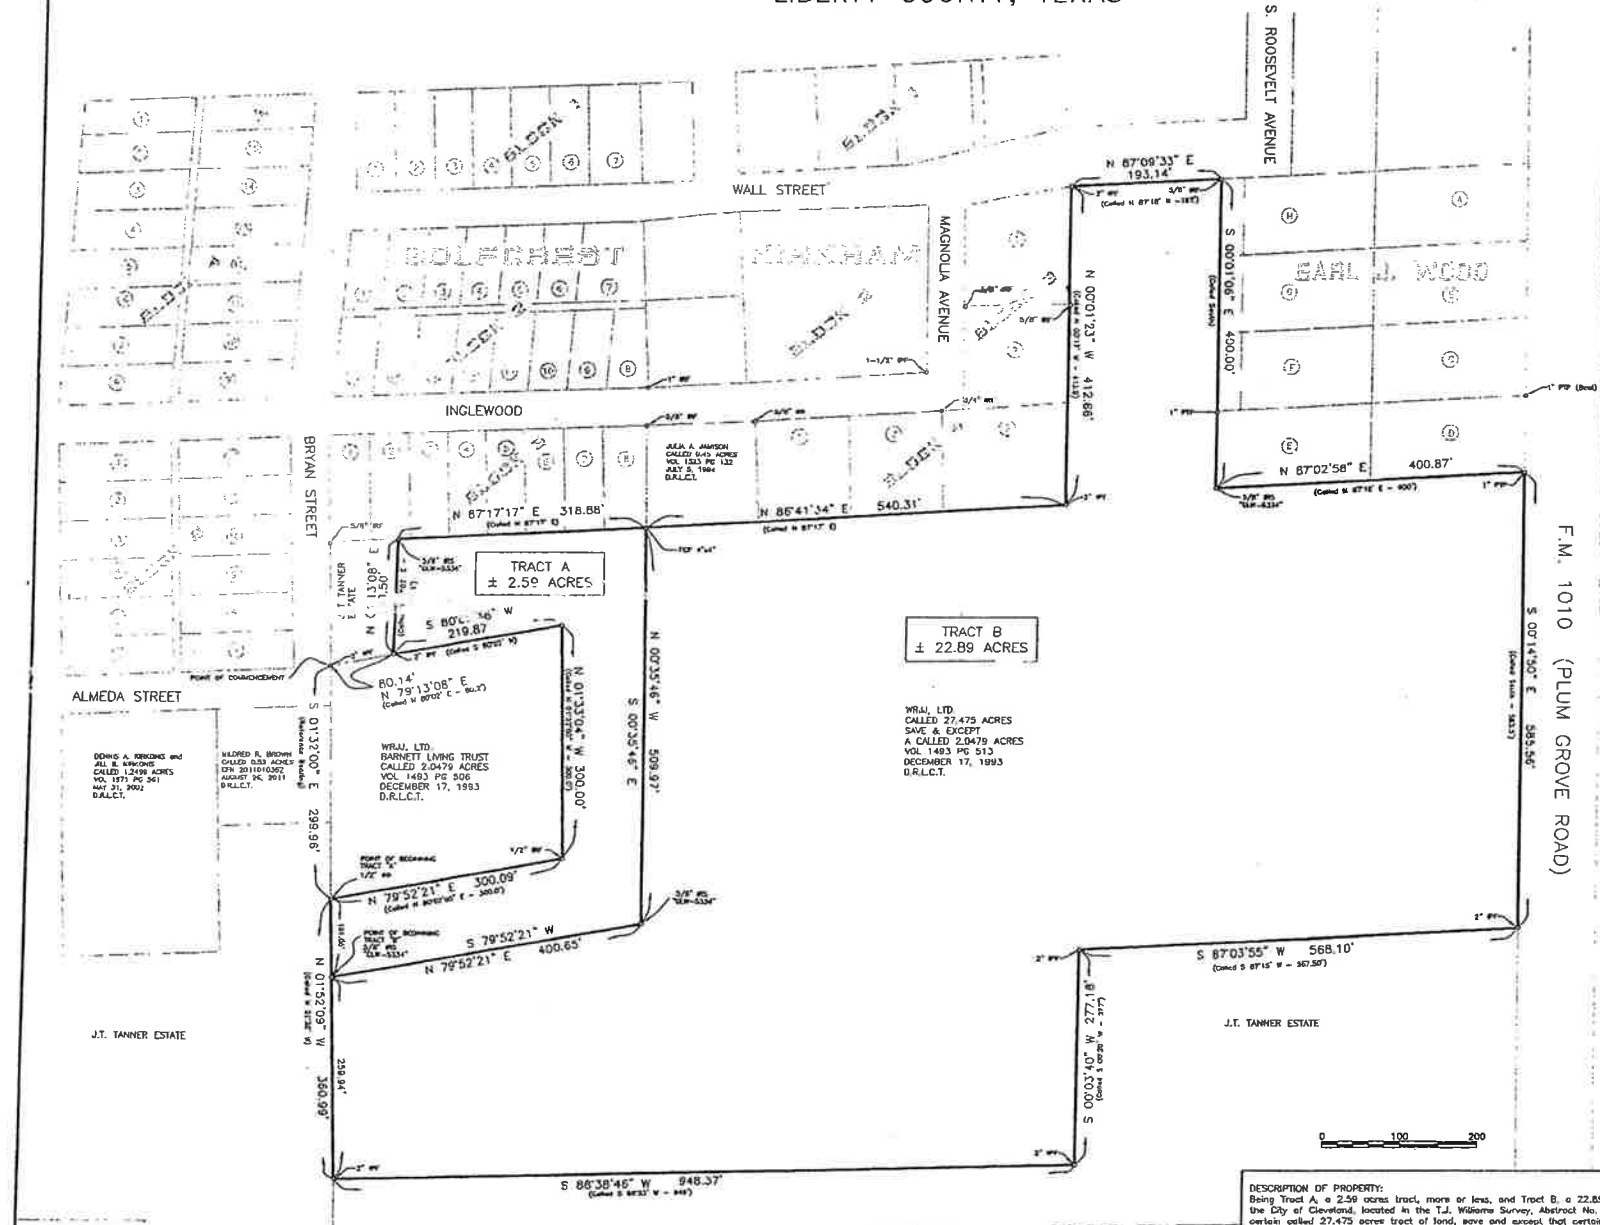

*P.L.*  
*J.W.*

LEGEND:  
IRF IRON ROD FOUND  
IPF IRON PIPE FOUND  
IPS IRON ROD SET  
PTP PINCHED TOP PIPE  
FCP FENCE CORNER POST



DESCRIPTION OF PROPERTY:  
Being Tract A, a 2.59 acres tract, more or less, and Tract B, a 22.89 acres tract, more or less, situated within the City of Cleveland, located in the T.J. Williams Survey, Abstract No. 394, Liberty County, Texas, being out of that certain called 27.475 acres tract of land, save and except that certain called 2.0479 acres tract, conveyed by Wilcox L. Barnett, and wife, Rayline S. Barnett, to WRJL, LTD., recorded in Volume 1493, Page 513, dated January 28, 1993, Deed Records of Liberty County, Texas.

The undersigned hereby certifies to the lien holders and/or the owners of the premises surveyed and to the title company that this survey was made on the ground on July 30, 31, August 3-6, 10-11, 2015, and September 16, 2015; that this is a complete and accurate survey without any omissions; and that said property has access to and from a dedicated roadway. This survey is based on information provided by the client and without the benefit of a title commitment.

**GW SURVEYING**  
419 County Road 2212  
Cleveland, TX 77327  
Cell (832) 401-4714

File Name: 15-1048    Print: #10193834  
Scale: 1" = 100'    Date: 09/25/2015

J.T. TANNER ESTATE    HALLIE TANNER DUNHAM    J.T. TANNER ESTATE    EDWARD BARELLA, ET AL

J. CORONADO SURVEY, A-157