



SCALE: 1" = 60'

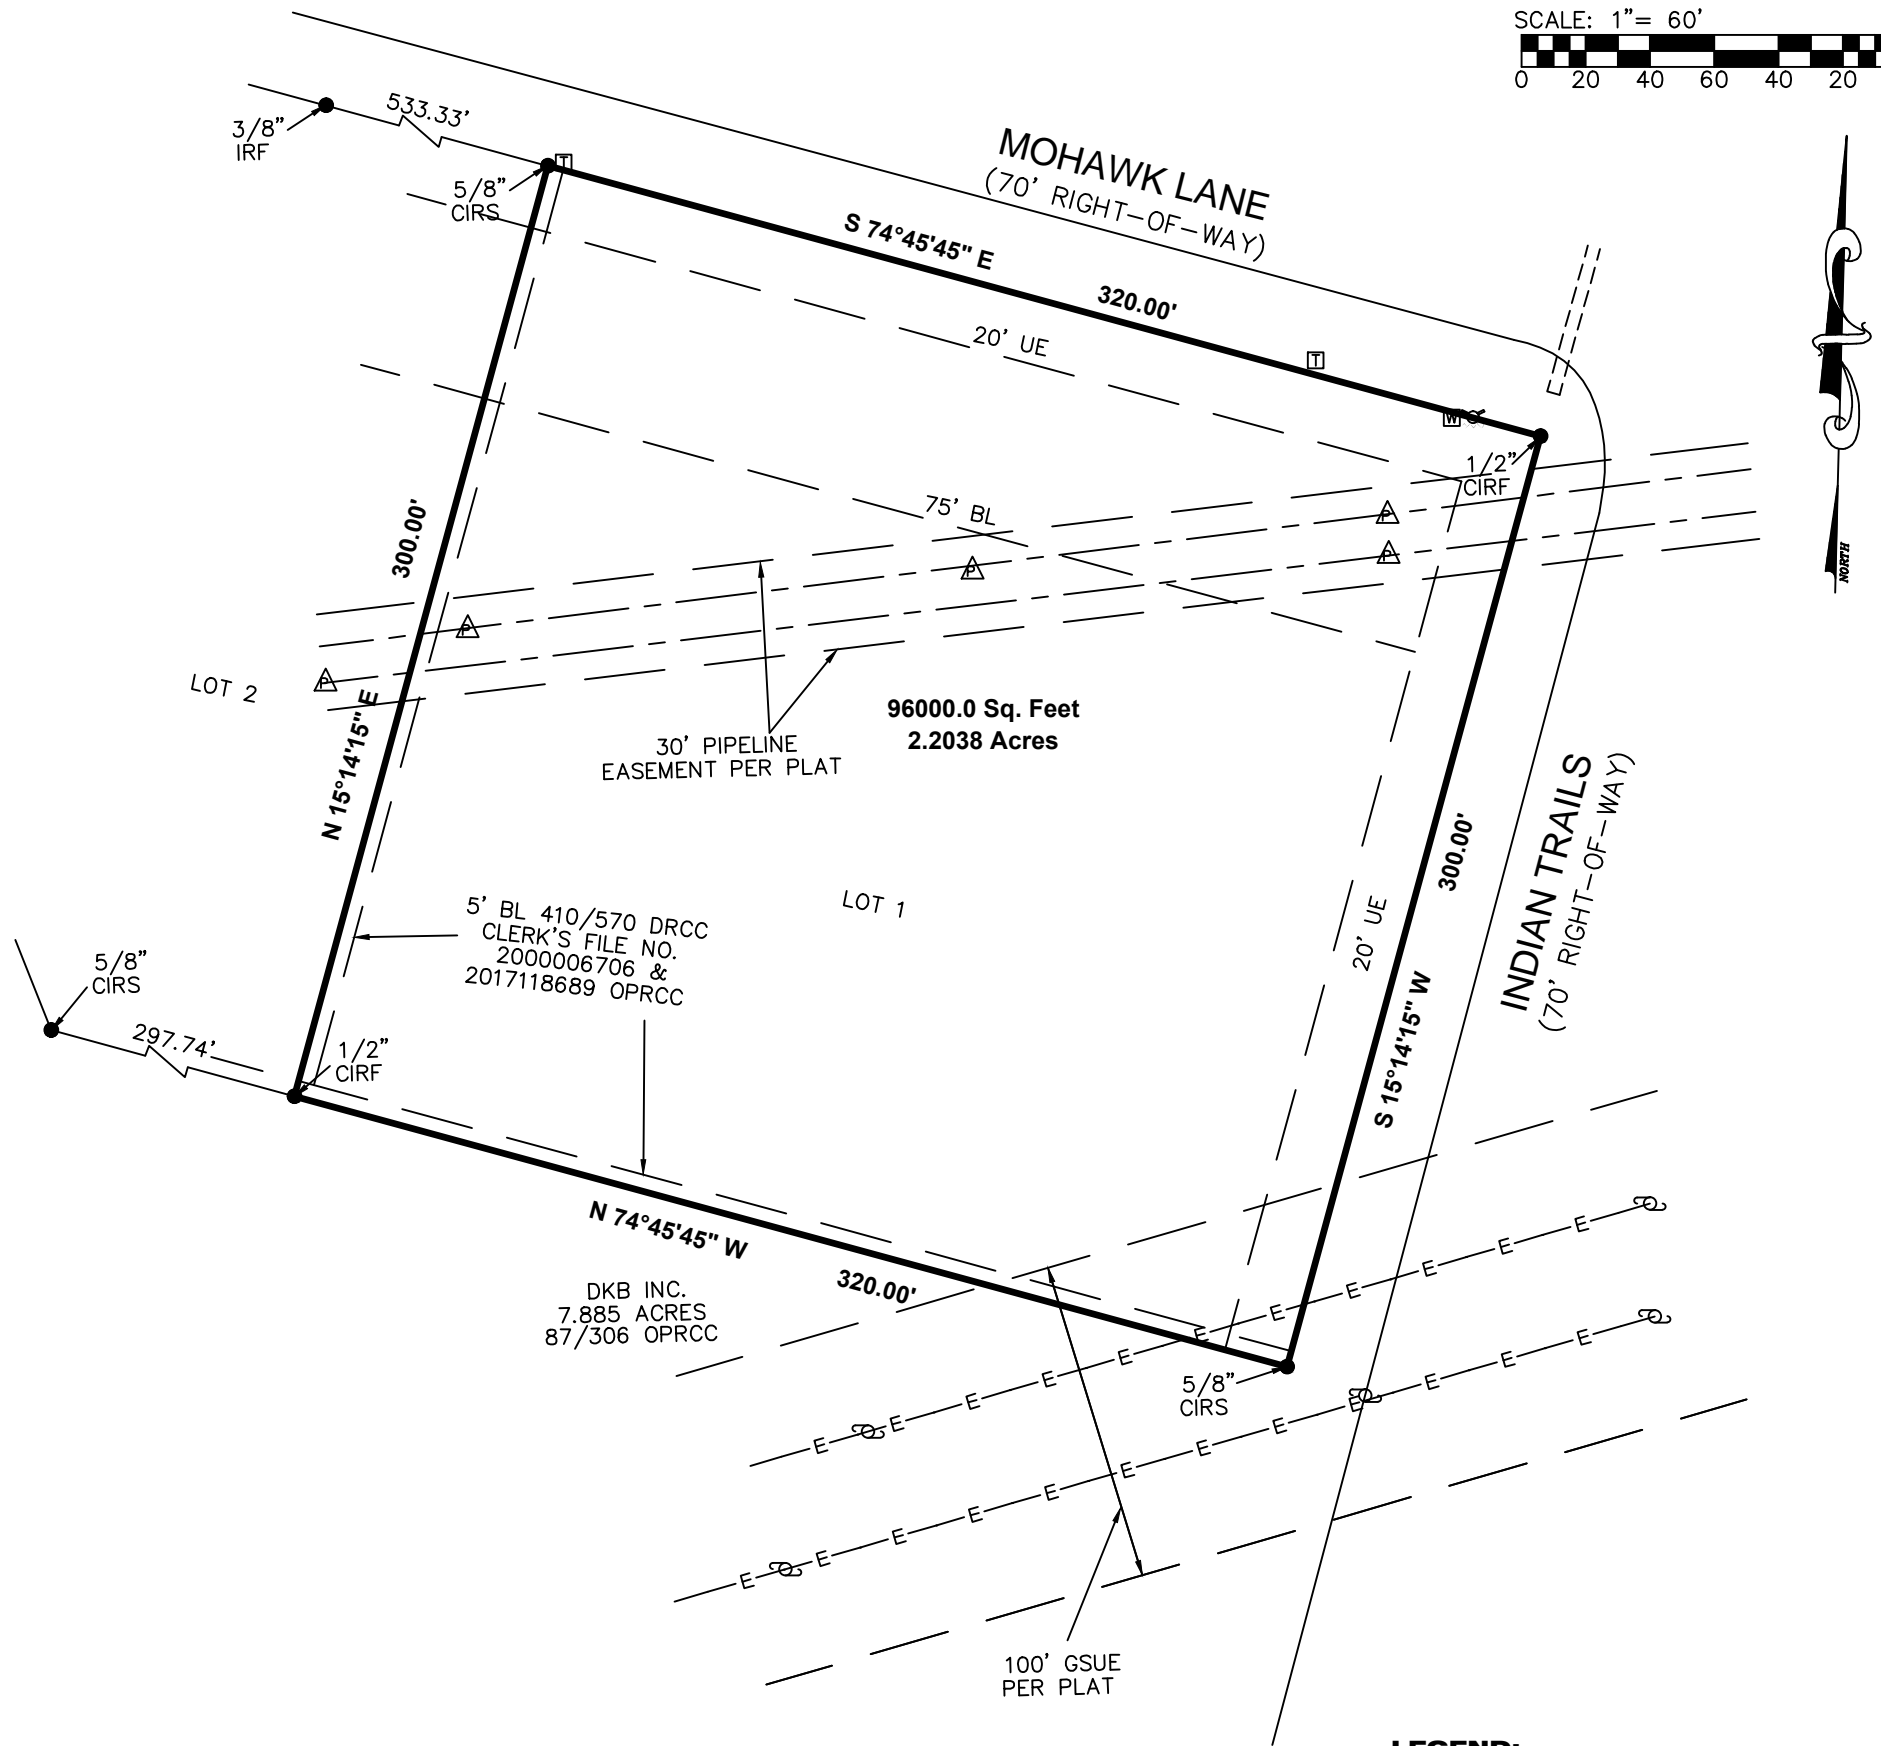

- NOTES:
1. THE BEARINGS SHOWN HEREON ARE BASED ON THE MAP OR PLAT OF INDIAN TRAILS, RECORDED IN VOLUME "A", PAGE 62, MAP RECORDS, CHAMBERS COUNTY, TEXAS.
 2. THIS SURVEY WAS PERFORMED WITHOUT BENEFIT OF A TITLE REPORT, CERTAIN EASEMENTS AND/OR BUILDING LINES MAY HAVE BEEN GRANTED WHICH ARE NOT REFLECTED HEREON. THIS SURVEY IS SUBJECT TO ANY FACTS THAT MAY BE DISCLOSED BY A FULL AND ACCURATE TITLE SEARCH.
 3. NOTHING IN THIS SURVEY IS INTENDED TO EXPRESS AN OPINION REGARDING OWNERSHIP OR TITLE.
 4. THE WORD CERTIFY IS UNDERSTOOD TO BE AN EXPRESSION OF PROFESSIONAL JUDGMENT BY THE SURVEYOR, WHICH IS BASED ON HIS BEST KNOWLEDGE, INFORMATION AND BELIEF.
 5. SURVEY IS CERTIFIED FOR THIS TRANSACTION ONLY.
 6. THE FINDINGS AND OPINIONS OF WELLS LAND SURVEY, LLC REFLECTED HEREON ARE PRIVILEGED, CONFIDENTIAL AND INTENDED FOR THE USE OF THE INDIVIDUAL OR ENTITY FOR WHOM THIS WORK WAS PREPARED. IT IS UNDERSTOOD THAT THE USE OF, RELIANCE ON, OR REPRODUCTION OF SAME, IN WHOLE OR IN PART, BY OTHERS WITHOUT THE EXPRESS WRITTEN CONSENT OF WELLS LAND SURVEY, LLC IS PROHIBITED AND WITHOUT WARRANTY, EXPRESS OR IMPLIED. WELLS LAND SURVEY, LLC SHALL BE HELD HARMLESS AGAINST DAMAGES OR EXPENSES RESULTING FROM SUCH UNAUTHORIZED USE, RELIANCE OF REPRODUCTION. COPYRIGHT 2018. ALL RIGHTS RESERVED.

SURVEYOR'S CERTIFICATION

TO: MICHAEL FREGIA, EXCLUSIVELY:
 I, TIM W. WHITE, A REGISTERED PROFESSIONAL LAND SURVEYOR IN THE STATE OF TEXAS, HEREBY CERTIFY THAT THIS PLAT REPRESENTS A SURVEY MADE ON THE GROUND UNDER MY DIRECT SUPERVISION ON AUGUST 28, 2018. AT THE TIME OF THIS SURVEY THERE WERE NO APPARENT DISCREPANCIES, SHORTAGES IN AREA, BOUNDARY LINE CONFLICTS, ENCROACHMENTS, OVERLAPPING OF IMPROVEMENTS, EASEMENTS OR RIGHTS OF WAY, THAT I AM AWARE OF EXCEPT AS SHOWN HEREON, AND THAT SAID PROPERTY HAS ACCESS TO AND FROM A DEDICATED ROADWAY. PROPERTY IS SUBJECT TO ALL CITY ORDINANCES AND SUBDIVISION COVENANTS, CONDITIONS AND RESTRICTIONS THAT MAY APPLY.

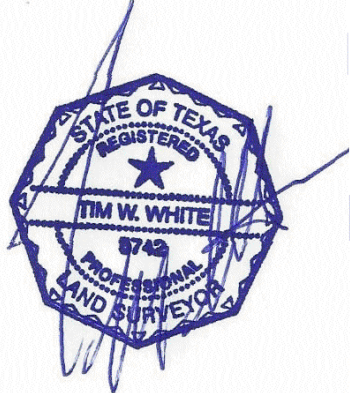

THIS SURVEY IS CERTIFIED FOR THIS TRANSACTION ONLY.
 Tim Wells White, Registered Professional Land Surveyor No. 5742

- LEGEND:**
- BL - BUILDING LINE
 - UE - UTILITY EASEMENT
 - E- OVERHEAD ELECTRIC LINES
 - ⊗ - FIRE HYDRANT
 - △ - PIPELINE MARKER
 - ⊕ - UTILITY POLE
 - ⊞ - TELEPHONE PEDESTAL
 - ⊞ - WATER METER
 - IRF - IRON ROD FOUND
 - CIRF - CAPPED IRON ROD FOUND
 - CIRS - CAPPED IRON ROD SET
 - F.I.R.M. - FLOOD INSURANCE RATE MAP
 - OPRCC - OFFICIAL PUBLIC RECORDS OF CHAMBERS COUNTY
 - GSUE - GULF STATE UTILITY EASEMENT
 - DRCC - DEED RECORDS CHAMBERS COUNTY

PROPERTY LIES WITHIN FLOOD ZONE 'X', ACCORDING TO F.I.R.M. NO. 48071C0210F, DATED JANUARY 19, 2018, BY GRAPHIC PLOTTING ONLY, WELLS LAND SURVEY DOES NOT ASSUME RESPONSIBILITY FOR EXACT DETERMINATION. BEFORE ANY DEVELOPMENT PLANNING, DESIGN, OR CONSTRUCTION IS STARTED, THE COMMUNITY, CITY, AND COUNTY IN WHICH SUBJECT TRACT EXISTS SHOULD BE CONTACTED, SAID ENTITIES MAY IMPOSE GREATER FLOOD PLAIN AND FLOODWAY RESTRICTIONS THAN SHOWN BY THE F.I.R.M. THAT MAY AFFECT DEVELOPMENT.

SURVEY OF

LOT 1, IN BLOCK 4, OF INDIAN TRAILS, A SUBDIVISION IN CHAMBERS COUNTY, TEXAS ACCORDING TO THE MAP OR PLAT THEREOF RECORDED IN VOLUME "A", PAGE 62, OF THE PLAT RECORDS OF CHAMBERS COUNTY, TEXAS.

| | | | |
|---|--|---|--|
| ADDRESS: 200 MOHAWK STREET WALLISVILLE, TX 77597 | | SURVEYED FOR: MICHAEL FREGIA | |
| | | TBPLS LICENSE # 10193901 | |
| | | 712 F.M. 562 ANAHUAC, TX 77514 (409) 267-3002 | |
| www.wellslandsurvey.com | | | |
| JOB NO: 511-18 | | DATE: 08-28-18 | |
| DRAWN BY: AL | | SCALE: 1" = 60' | |