


# FORT BEND COUNTY TEXAS

RANDALL JONES SURVEY, AB. 42

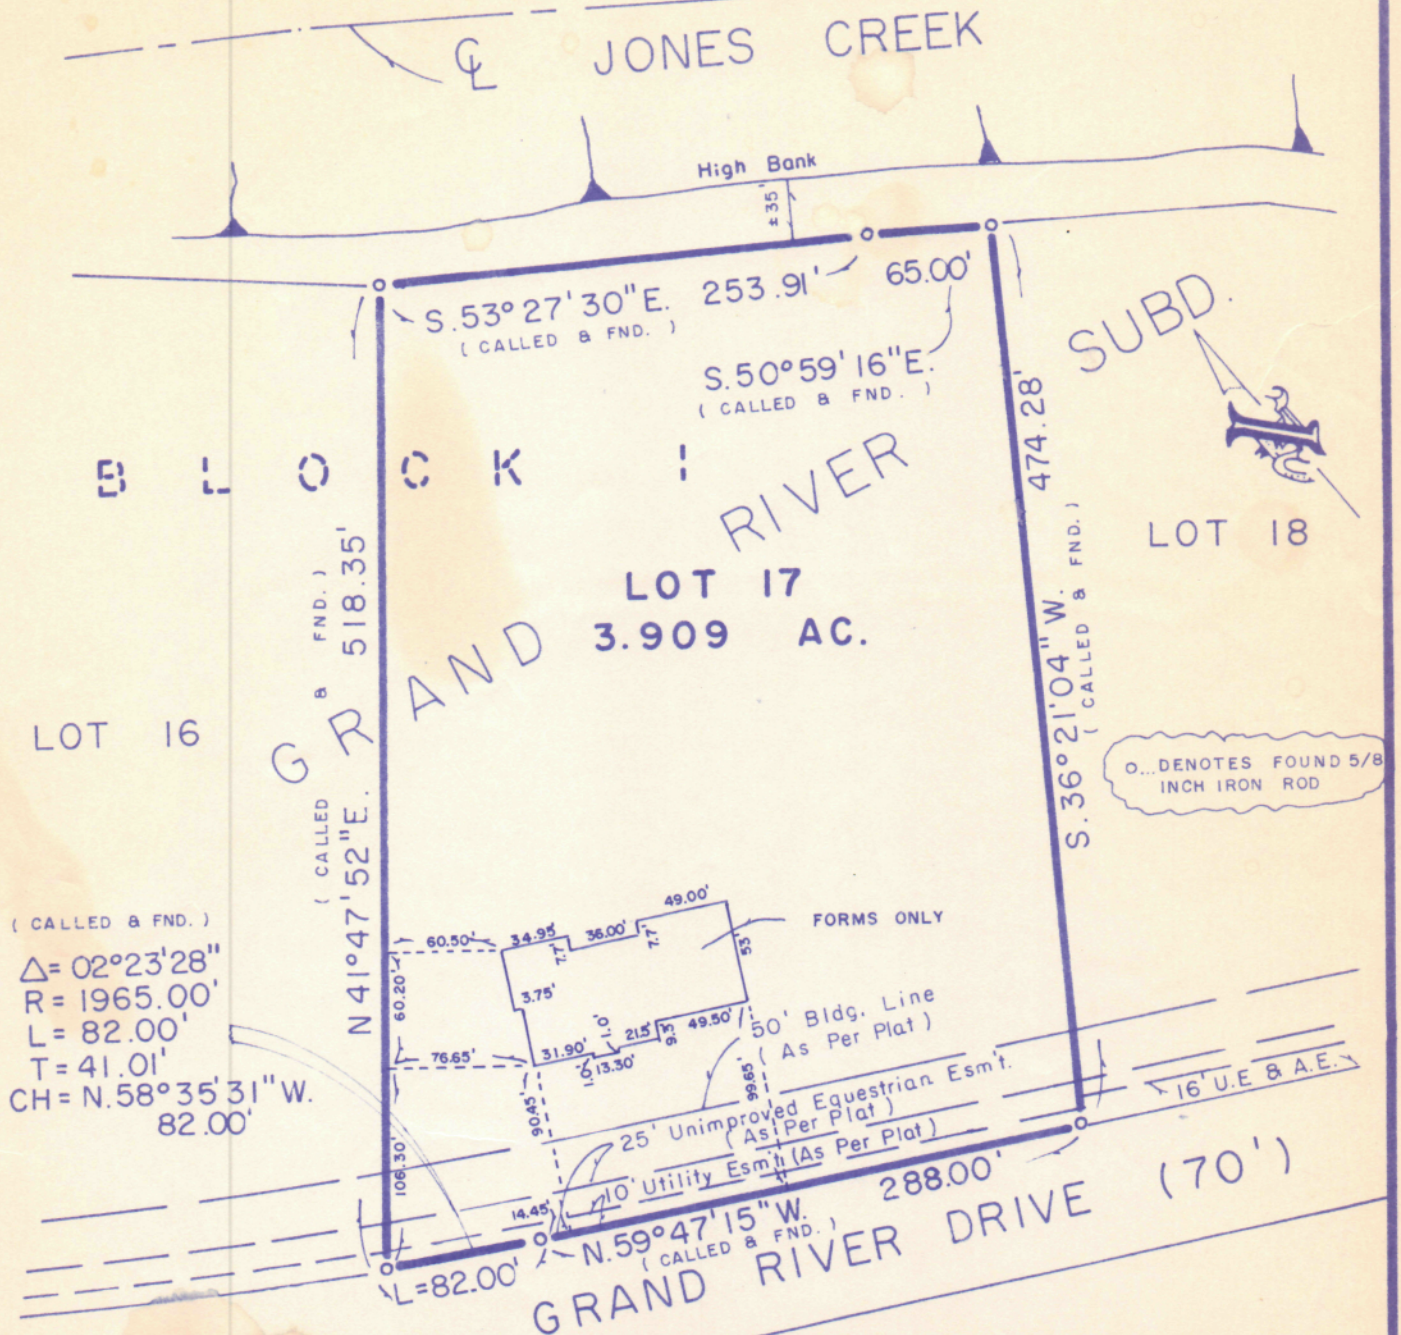

## SURVEY

OF LOT 17, BLOCK 1, GRAND RIVER SUBDIVISION  
SITUATED IN THE RANDALL JONES SURVEY, ABSTRACT 42  
AND THE KNIGHT AND WHITE SURVEY, ABSTRACT 46  
FORT BEND COUNTY, TEXAS

ACCORDING TO A MAP OR PLAT THEREOF

RECORDED UNDER SLIDE NO. 1650 A&B, 1651 A&B, 1652 A&B, 1653 A&B,  
AND 1654 A, PLAT RECORDS, FORT BEND COUNTY, TEXAS

SAID LOT 17 BEING SITUATED IN THE RANDALL JONES SURVEY, ABSTRACT 42  
FORT BEND COUNTY, TEXAS

BLUE GRASS  
DR. (70')