

FENCE LINE ENCROACHMENT

CURVES				
CURVE	DELTA	RADIUS	ARC	T
C1	22°41'23"	1910.00	756.38	3
C2	03°05'33"	5769.58	311.41	1
C3	47°25'10"	260.00	215.18	1
C4	87°07'42"	85.00	129.26	1
C5	56°22'13"	140.00	135.30	7
C6	48°55'27"	195.00	166.51	1
C7	30°49'35"	370.00	199.07	1
C8	08°51'00"	1095.00	169.14	8

JOE DAVID JAMIESON  
31.646 AC.  
VOL. 8, PG. 522  
PROBATE MINUTES


PORT ADVENTURE JOINT VENTURE  
PI. OF 26.206 AC.  
PARCEL NO. 2  
VOL. 382, P. 759 O.R.

RICHARD A.A. ROBERTS  
VOL. 230, P. 364

CHAMPION INTERNATIONAL CORPORATION  
( CERTIFICATE OF MERGER - VOL. 343, P. 490 )  
RESIDUE OF 791.23 ACRES  
SOUTHLAND PAPER MILLS, INC.  
VOL. 128, P. 47  
T.C.D.R.

TRACT 2 - EXHIBIT "B"  
43.922 ACRES

TRACT 1 - EXHIBIT "A"  
62.000 ACRES

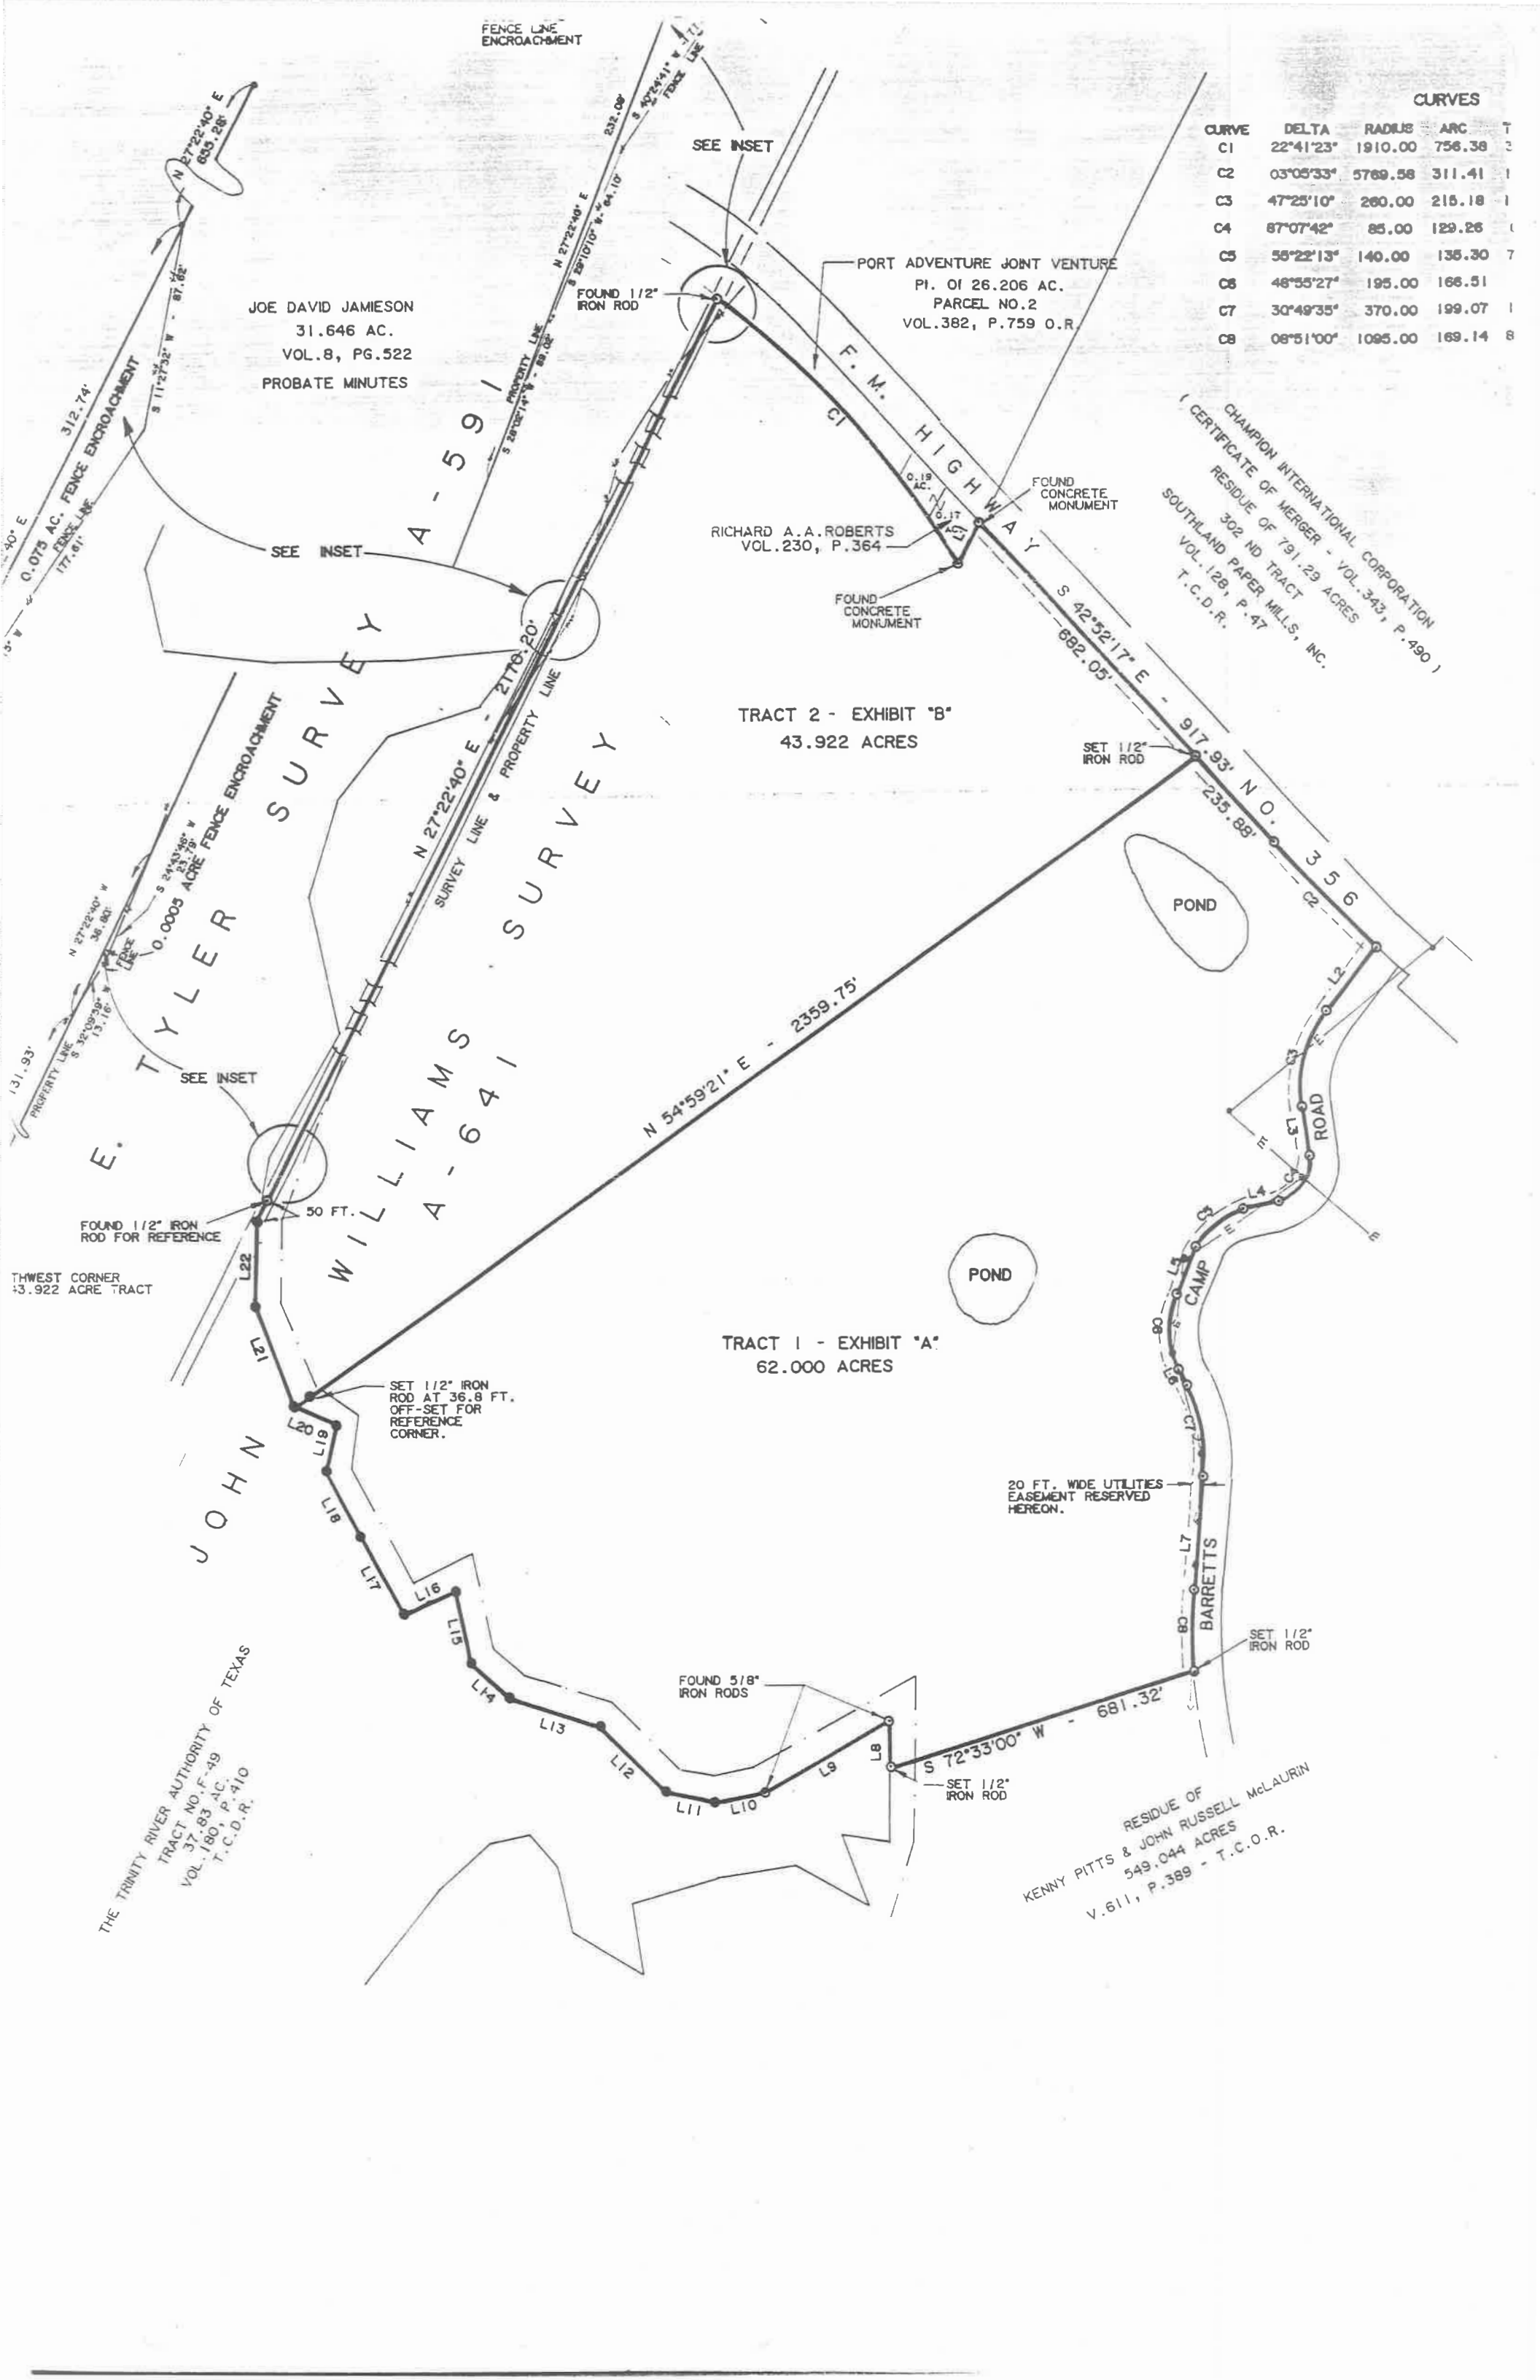

THWEST CORNER  
43.922 ACRE TRACT

THE TRINITY RIVER AUTHORITY OF TEXAS  
TRACT NO. F-49  
37.83 AC.  
VOL. 180, P. 410  
T.C.D.R.

RESIDUE OF  
KENNY PITTS & JOHN RUSSELL McLAURIN  
549.044 ACRES  
V. 611, P. 389 - T.C.O.R.